

**NEW PROPOSED LOWER GROUND FLOOR**

REV B



14044-P090

SCALE 1:150





**NEW PROPOSED GROUND FLOOR**

REV D





14044-P100  
SCALE 1:100



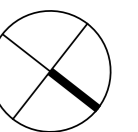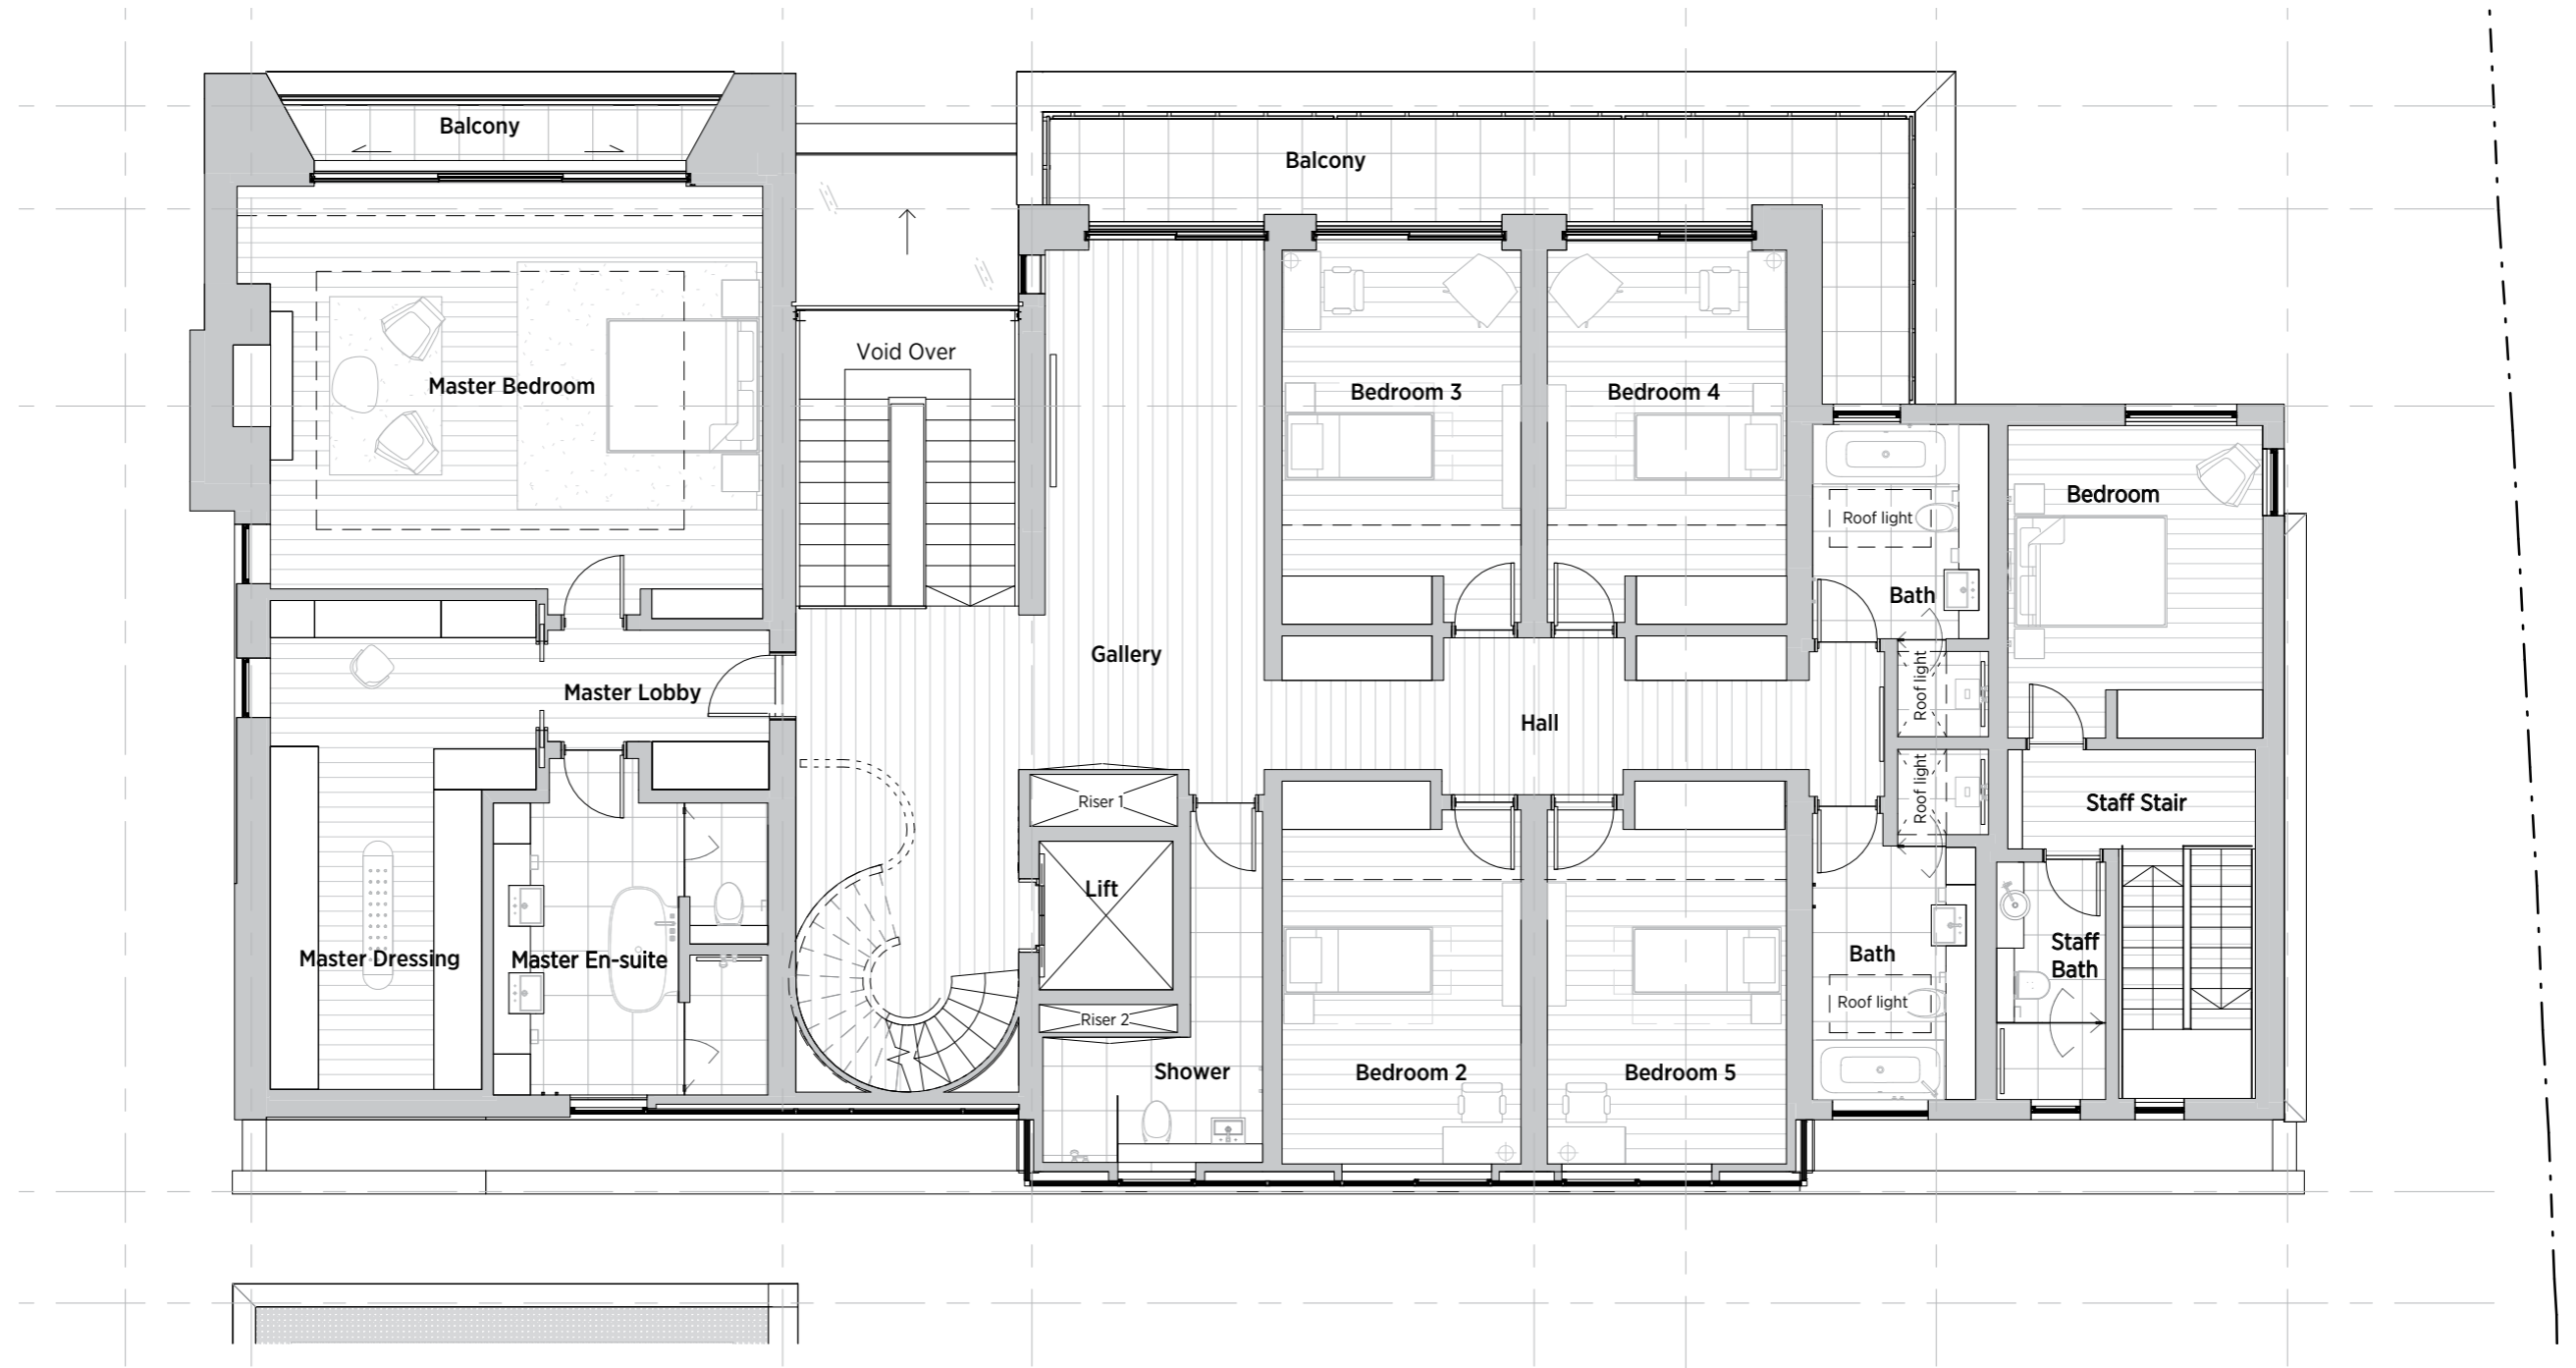


# NEW PROPOSED SECOND FLOOR

REV D

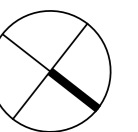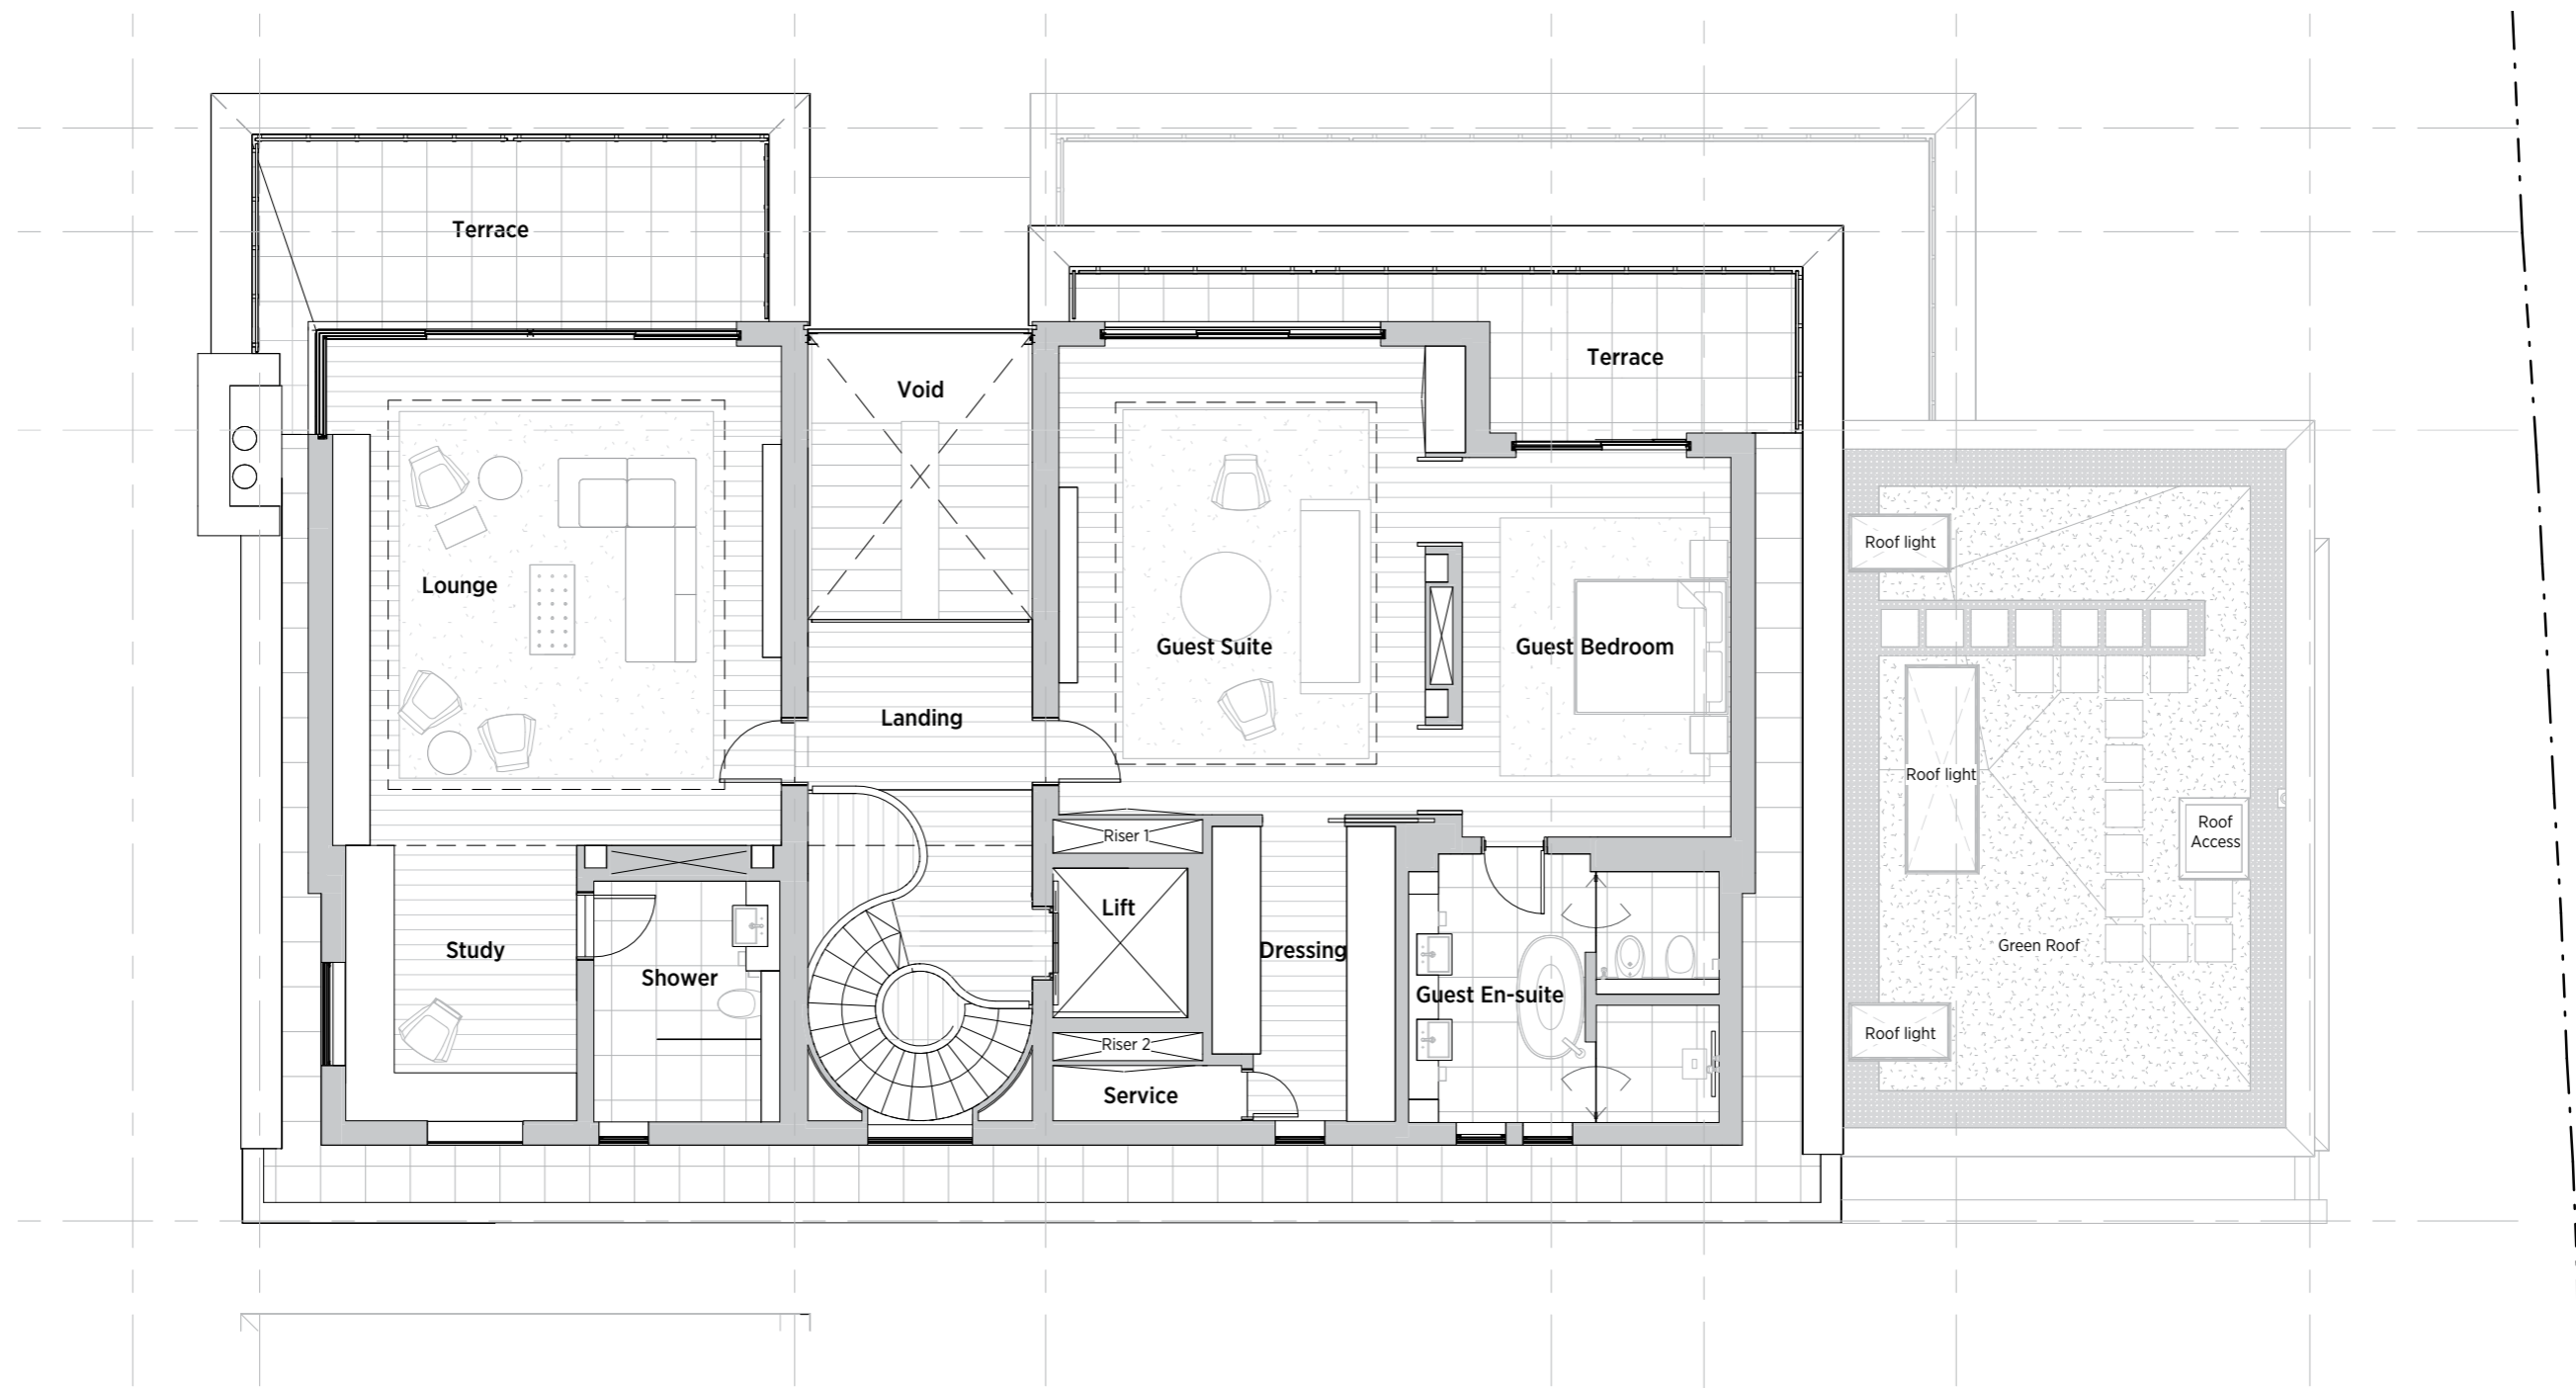

**NEW PROPOSED SECTION**

REV A

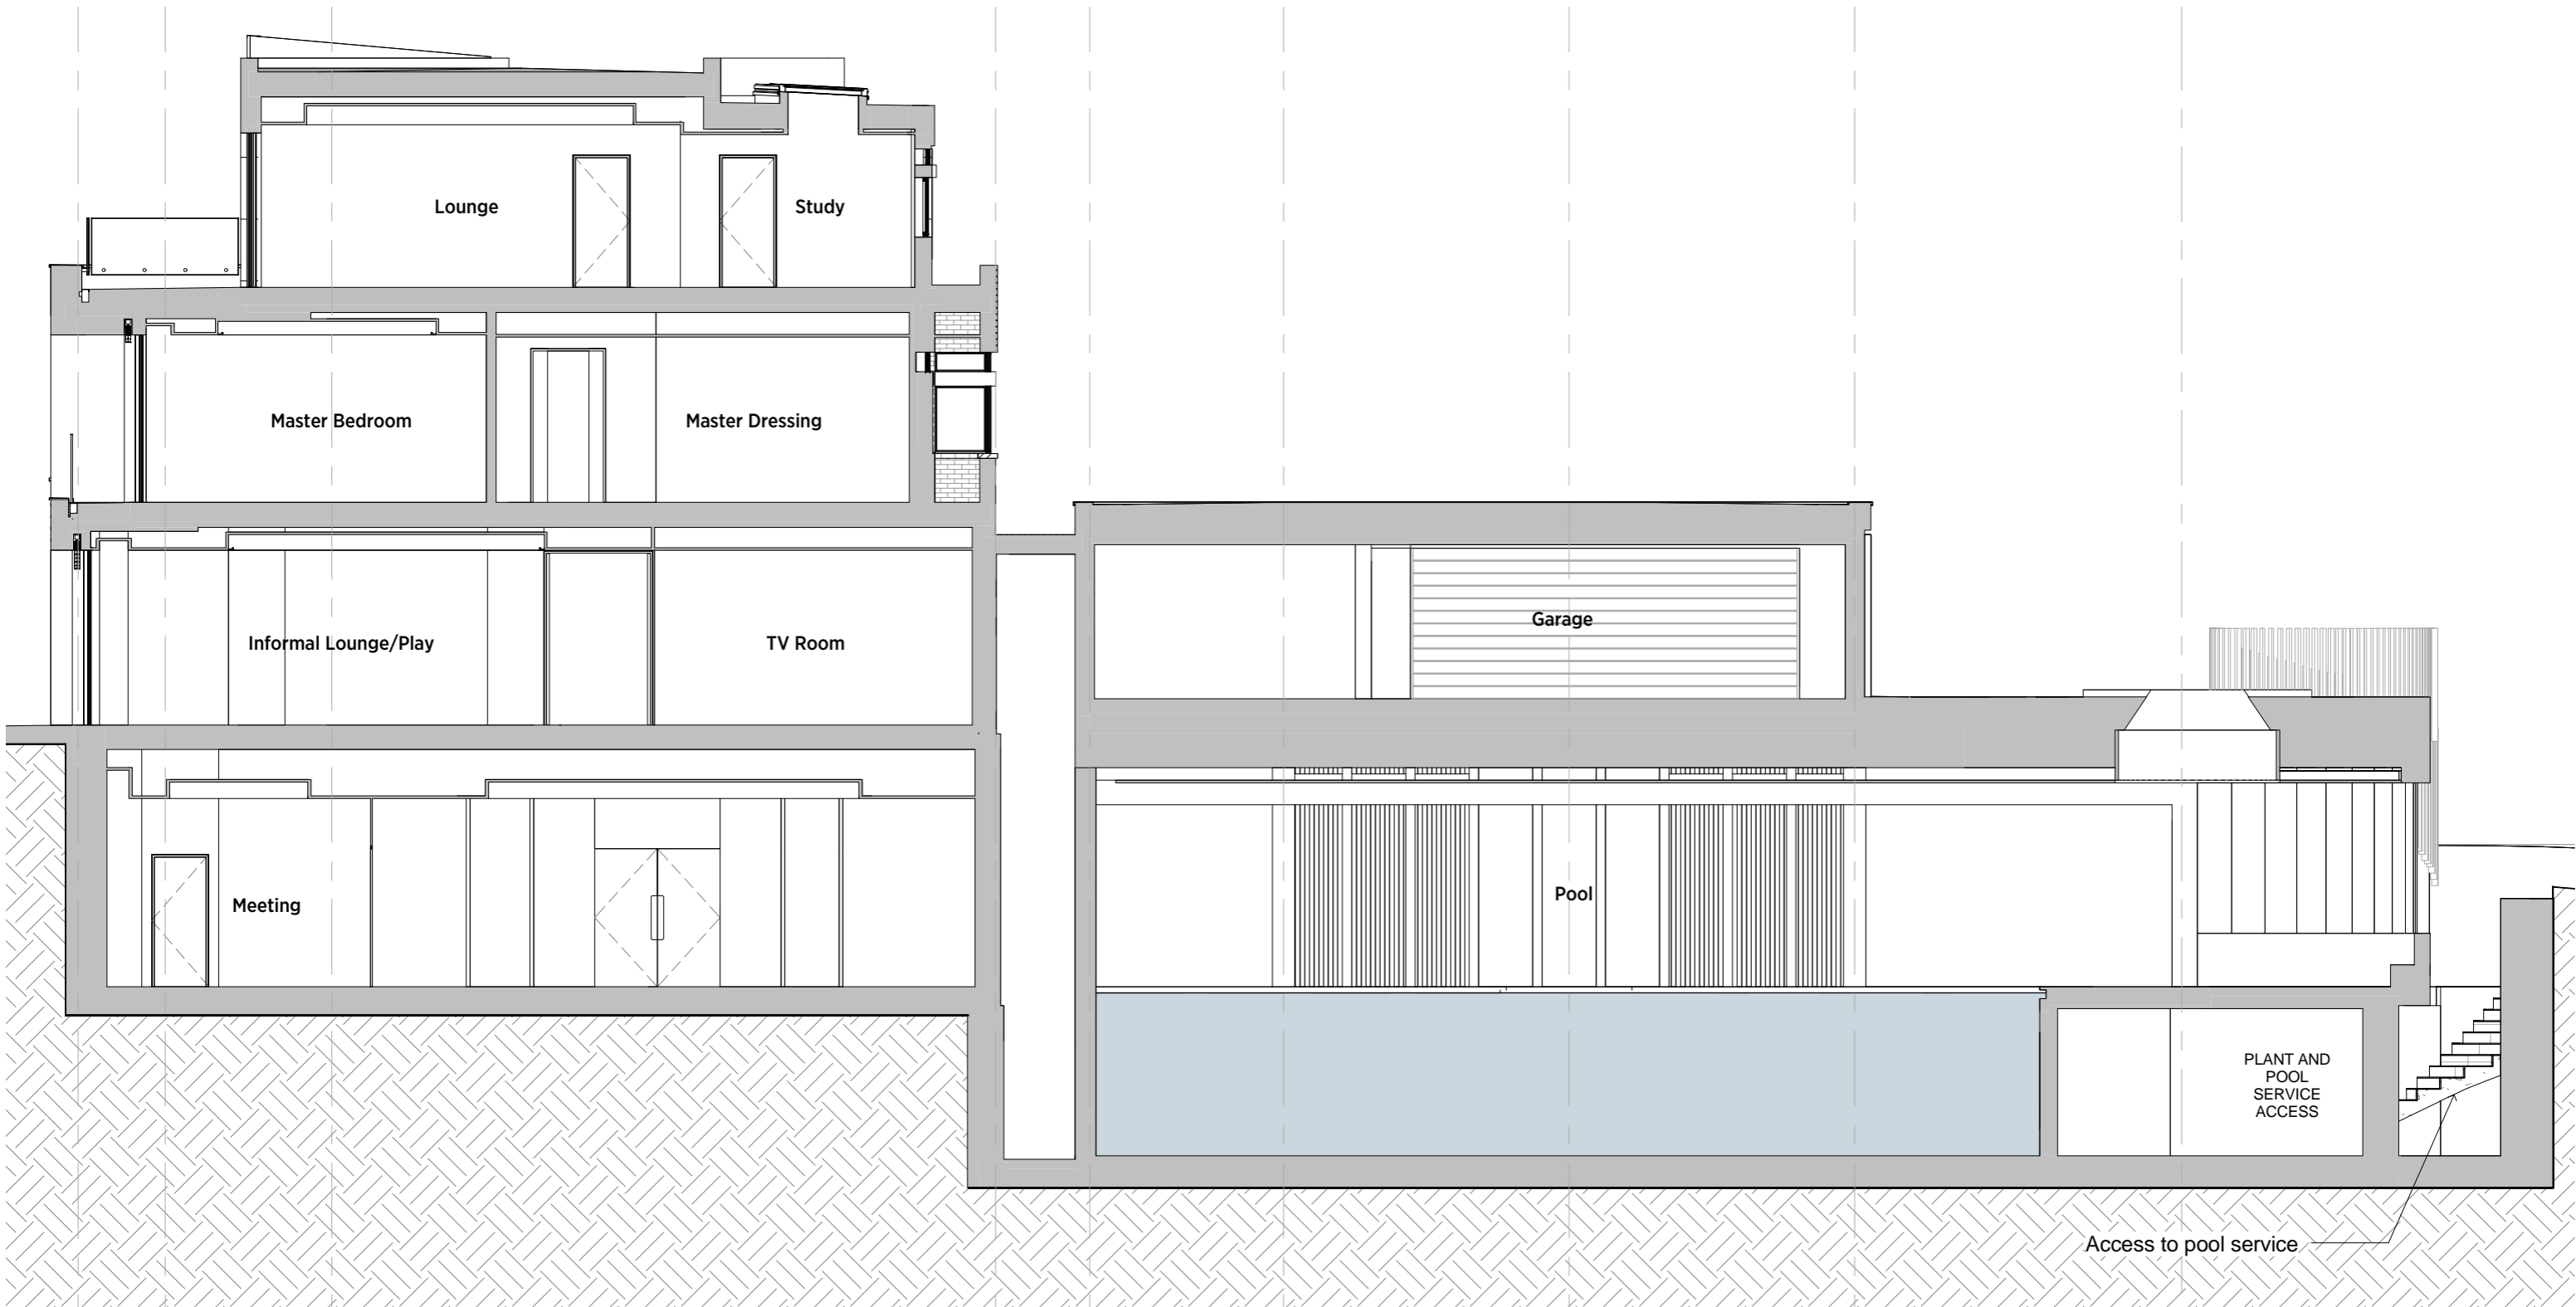

14044-P202  
SCALE 1:100

