


FIRST FLOOR PLAN. DRAWING no. 1002. 1:100@A3



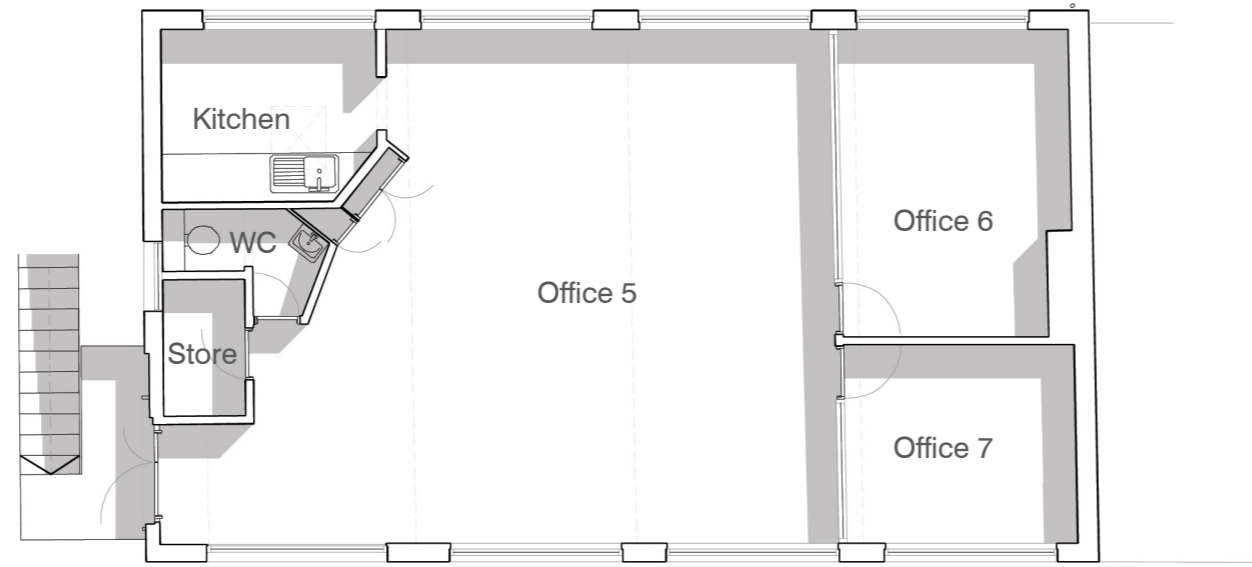

SECOND FLOOR PLAN. DRAWING no. 1002. 1:100@A3





EXISTING DRAWINGS
ELEVATIONS





FRONT ELEVATION. DRAWING no. 1101. 1:100@A3

EXISTING DRAWINGS
ELEVATIONS

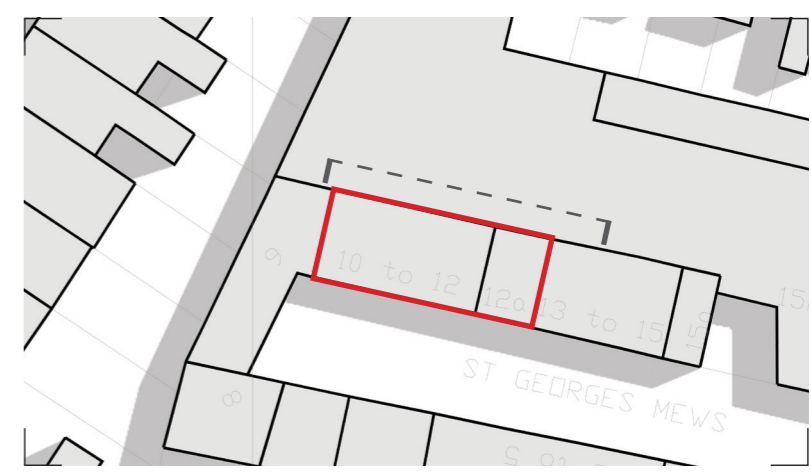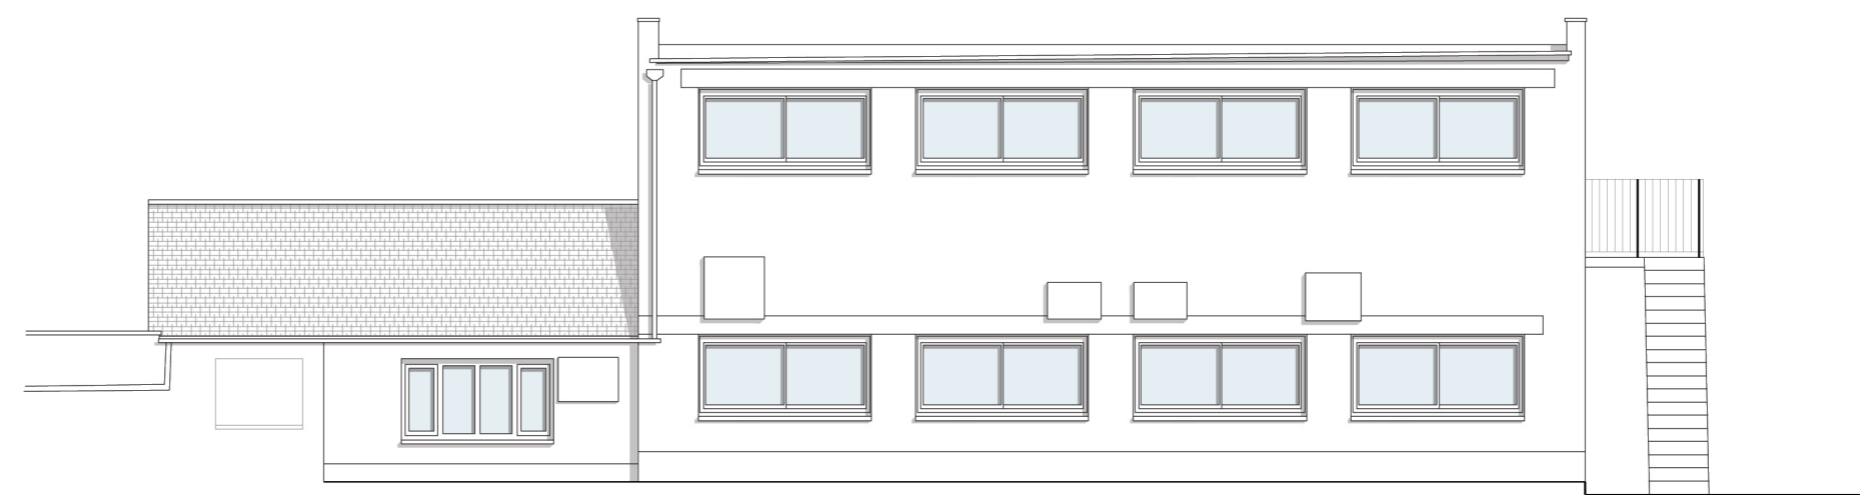

REAR ELEVATION. DRAWING no. 1100. 1:100@A3

**EXISTING DRAWINGS
ELEVATIONS**

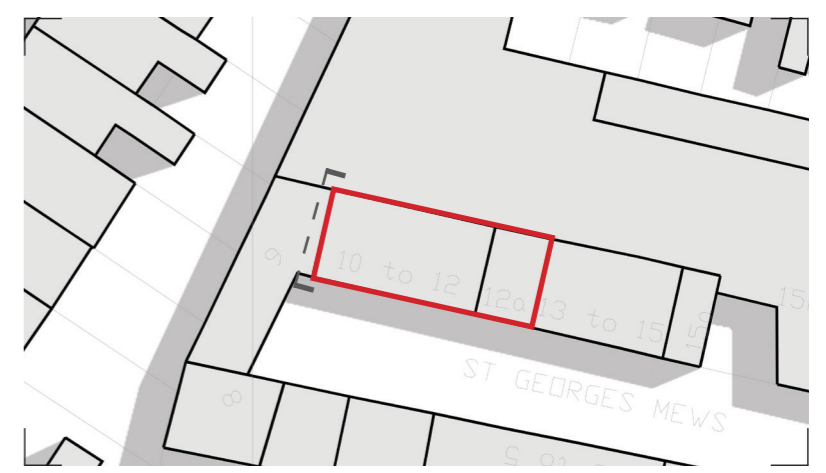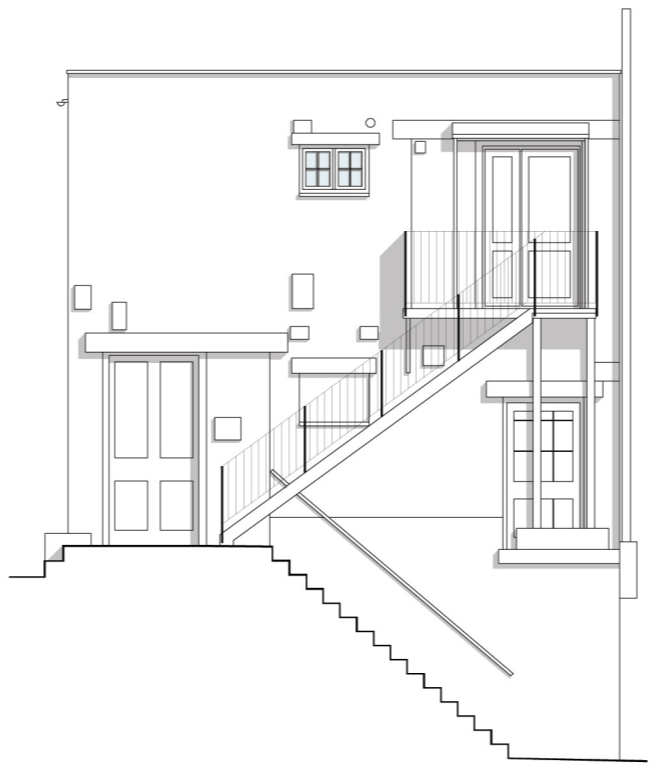

SIDE ELEVATION. DRAWING no. 1102. 1:100@A3

