


**PROPOSED DRAWINGS
FLOOR PLANS**

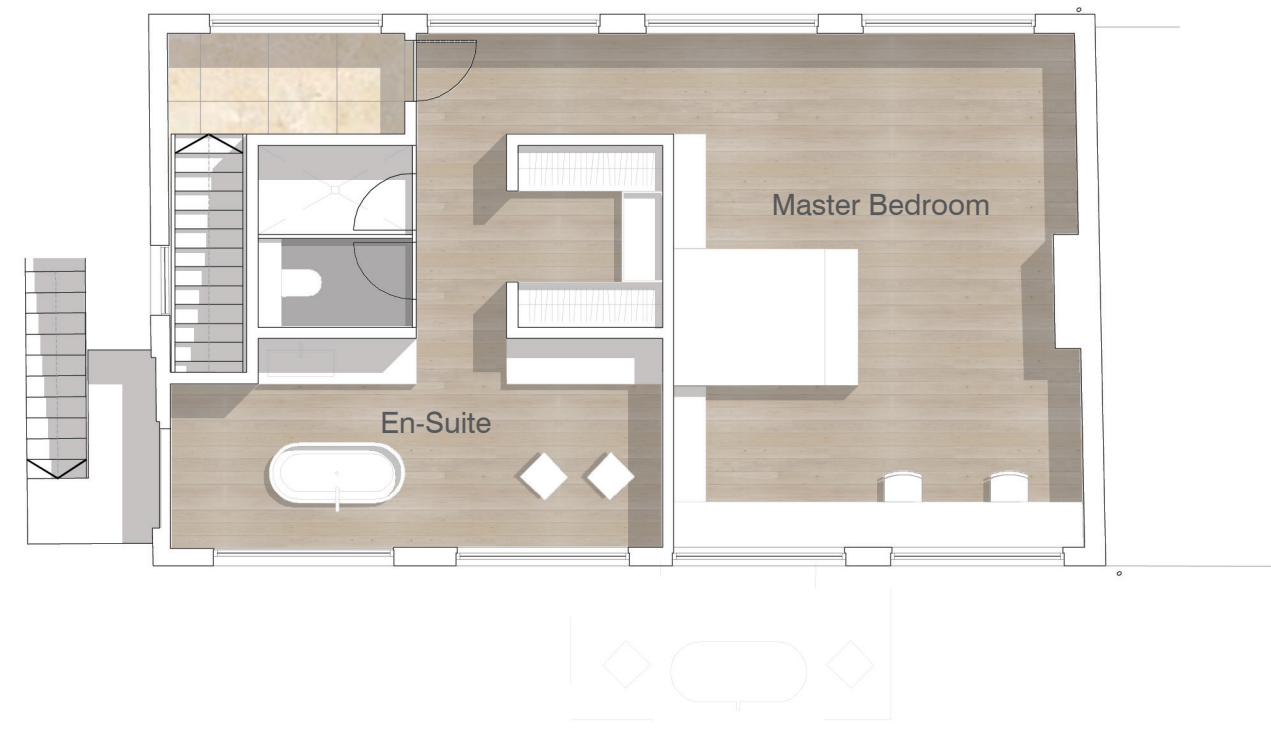

Key

SECOND FLOOR PLAN. DRAWING no. 2003 1:100@A3

SITE 1 : 10-12A ST.GEORGE'S MEWS. LONDON. NW1 8XE



PART C
SITE 2 136 GLOUCESTER AVENUE

EXISTING DRAWINGS
SITE PLAN



SITE LOCATION PLAN. DRAWING no. 0500. 1:1250@A3


SITE 2 : 136 GLOUCESTER AVENUE. LONDON. NW1 8JA

EXISTING DRAWINGS
BLOCK PLAN



BLOCK PLAN. DRAWING no. 0501. 1:200@A3

**EXISTING DRAWINGS
FLOOR PLANS**

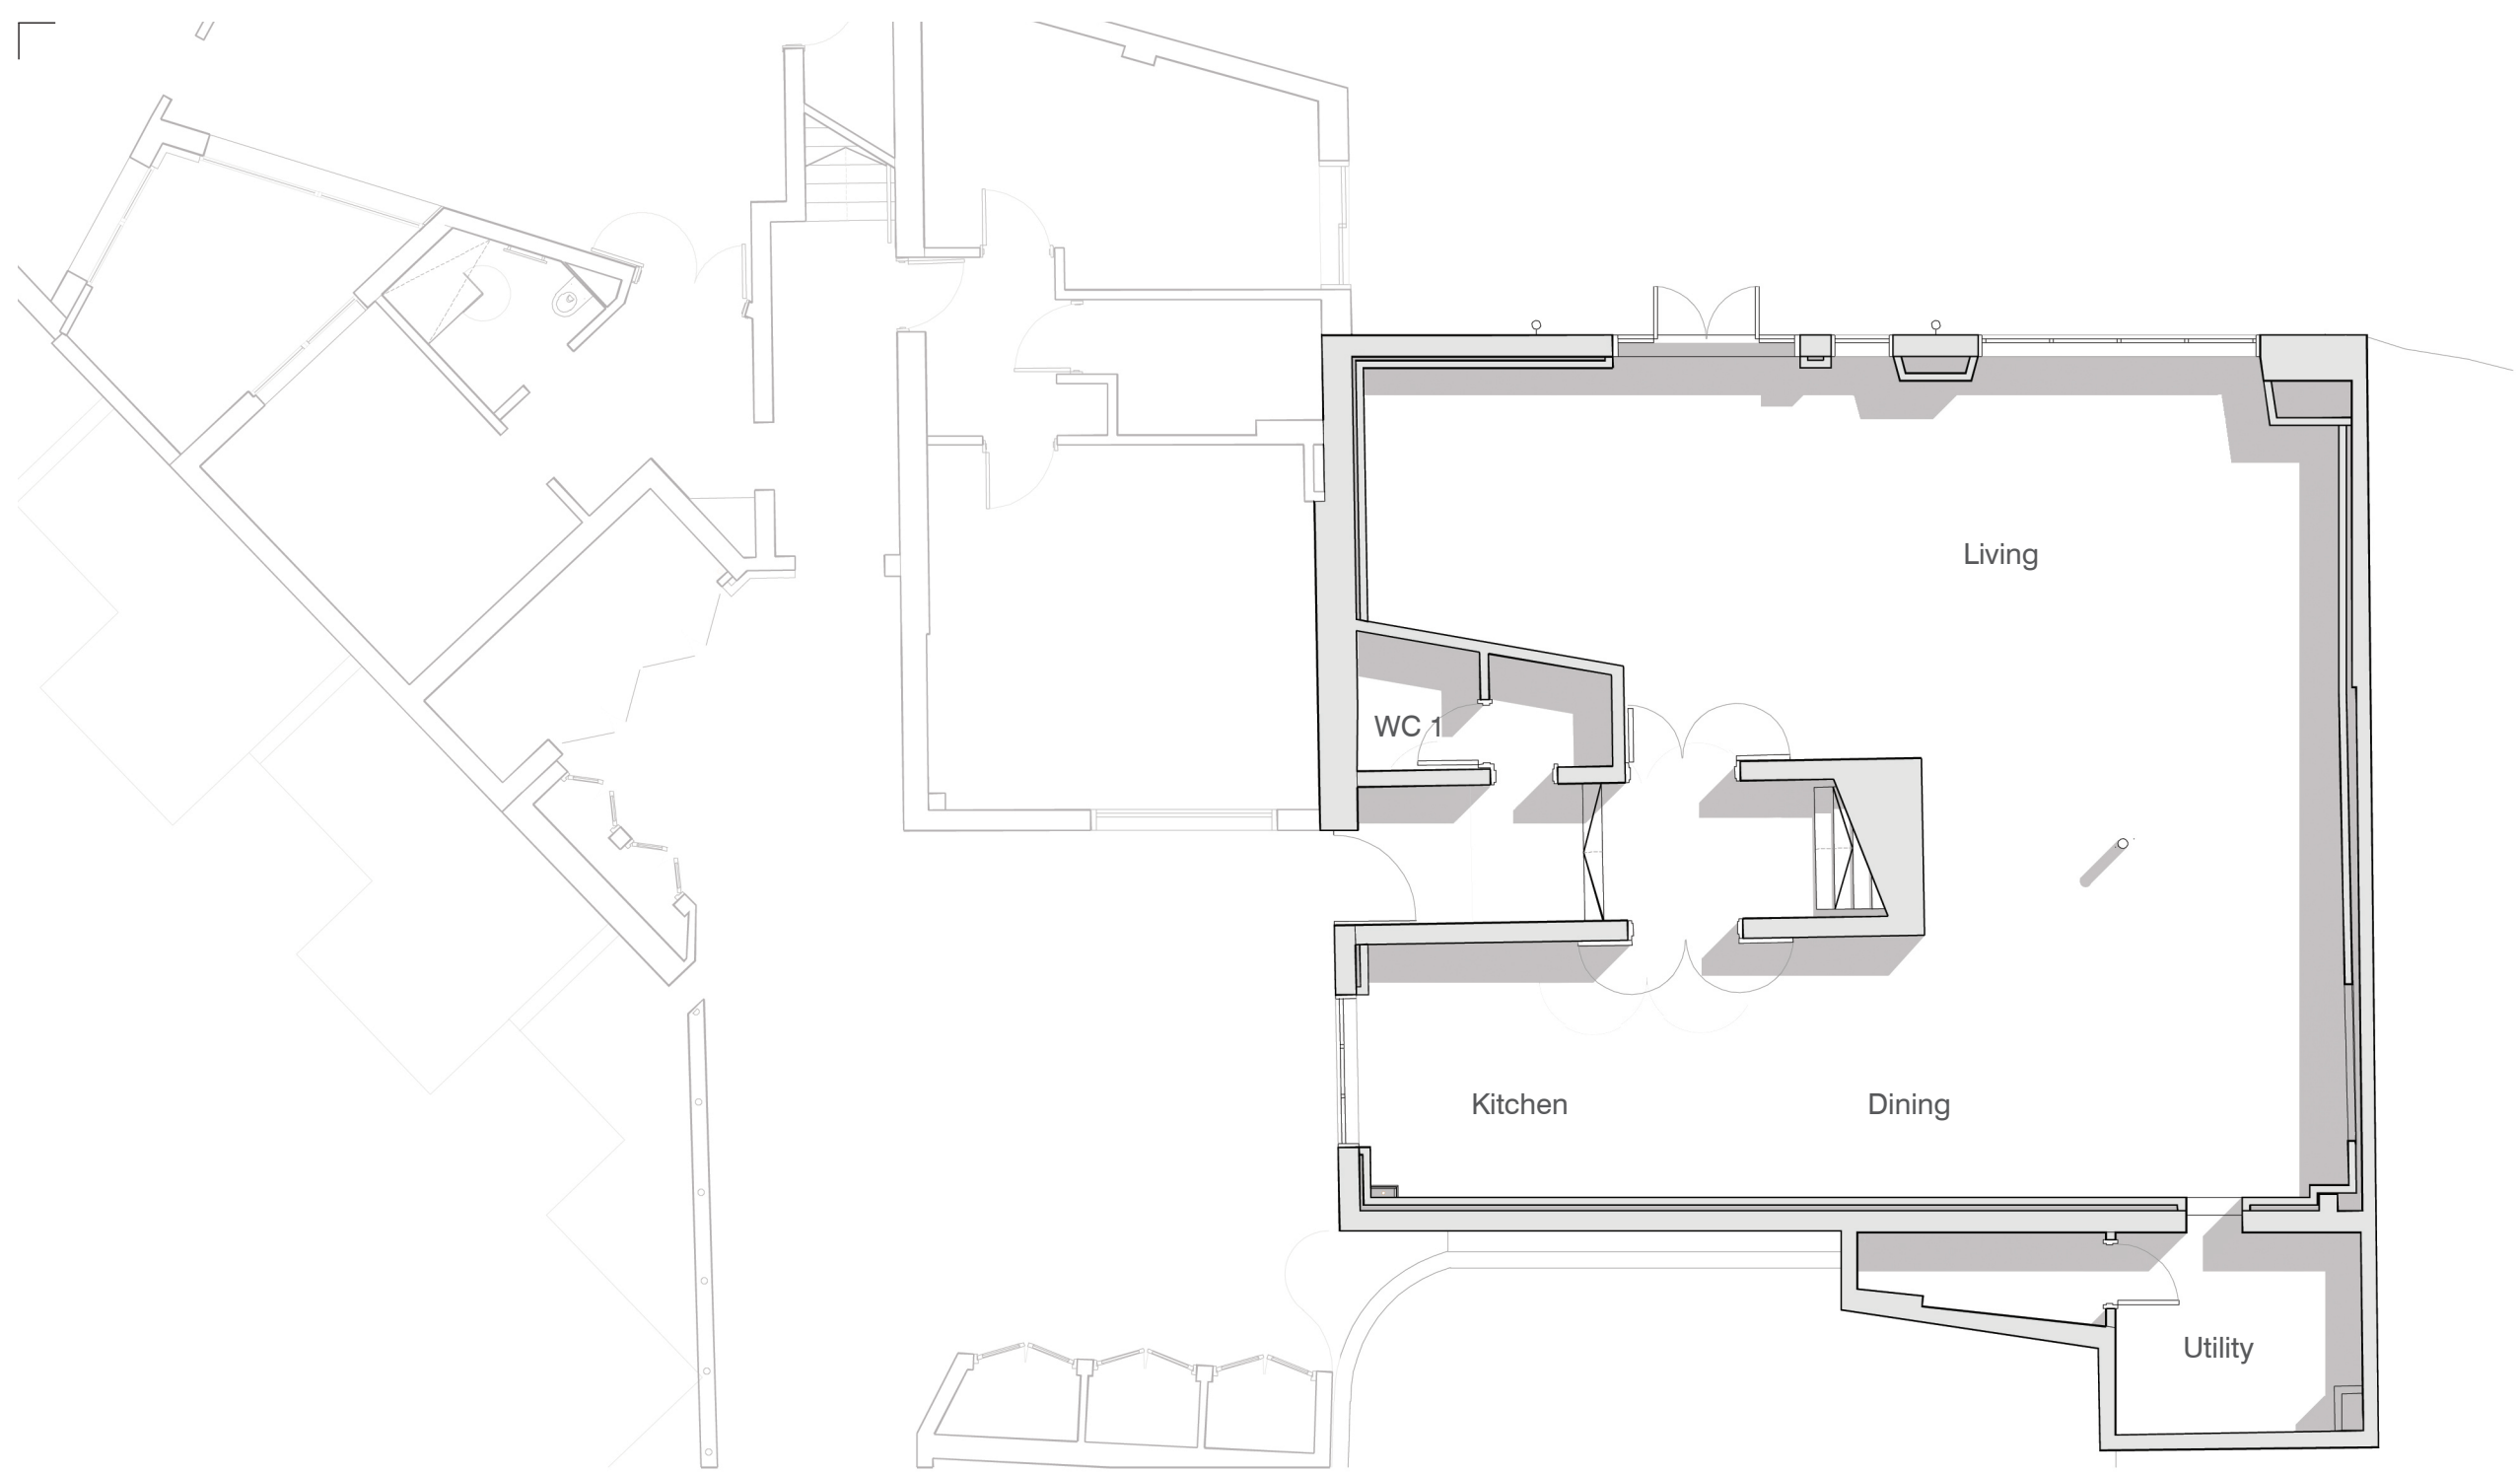

GROUND FLOOR PLAN. DRAWING no. 1001. 1:100@A3

