
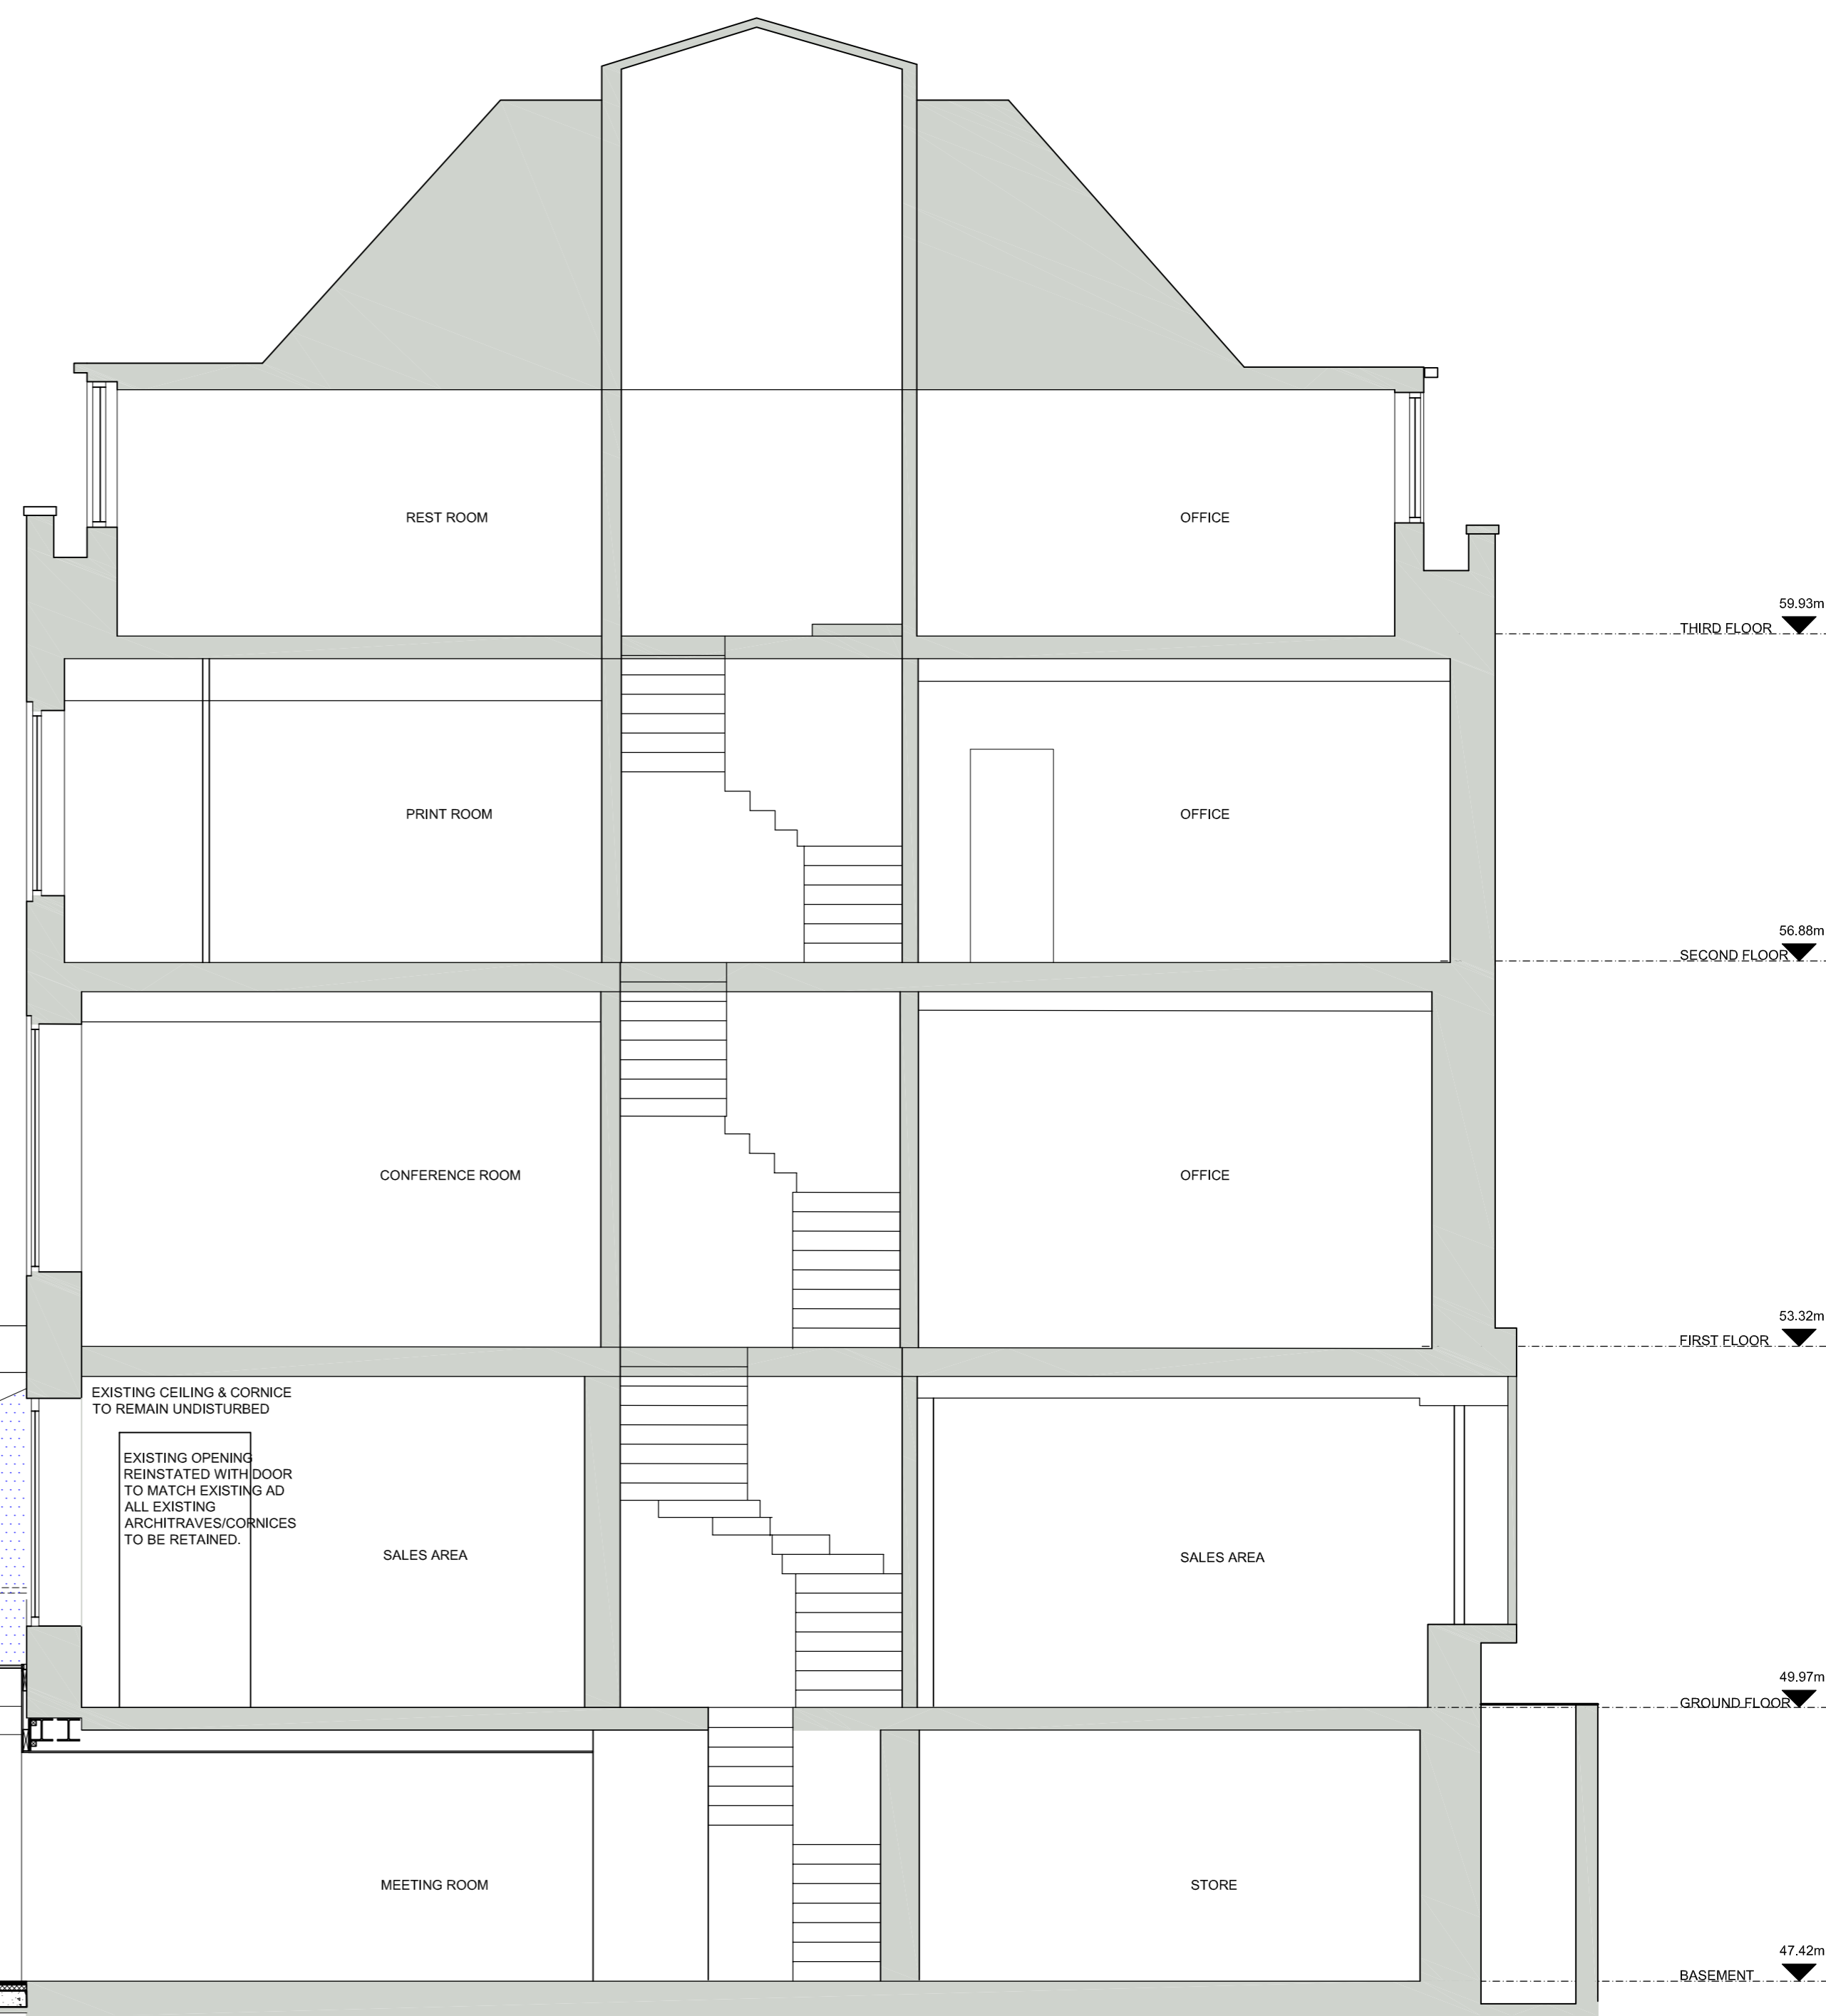


Notes

- 2. All dimensions are in millimeters unless noted otherwise
- 3. Not for construction unless otherwise shown
- 4. When appropriate, this drawing to be read in conjunction with project specific Designers Risk Assessments, produced in accordance with requirements of Regulation 13 of the Construction (Design and Management) Regulations 1994
- 5. The design shown on this drawing is the property of SDA and is not to be used or the drawing copied, communicated or disclosed, in whole or in part, except in accordance with a contract, licence or agreement in writing with SDA

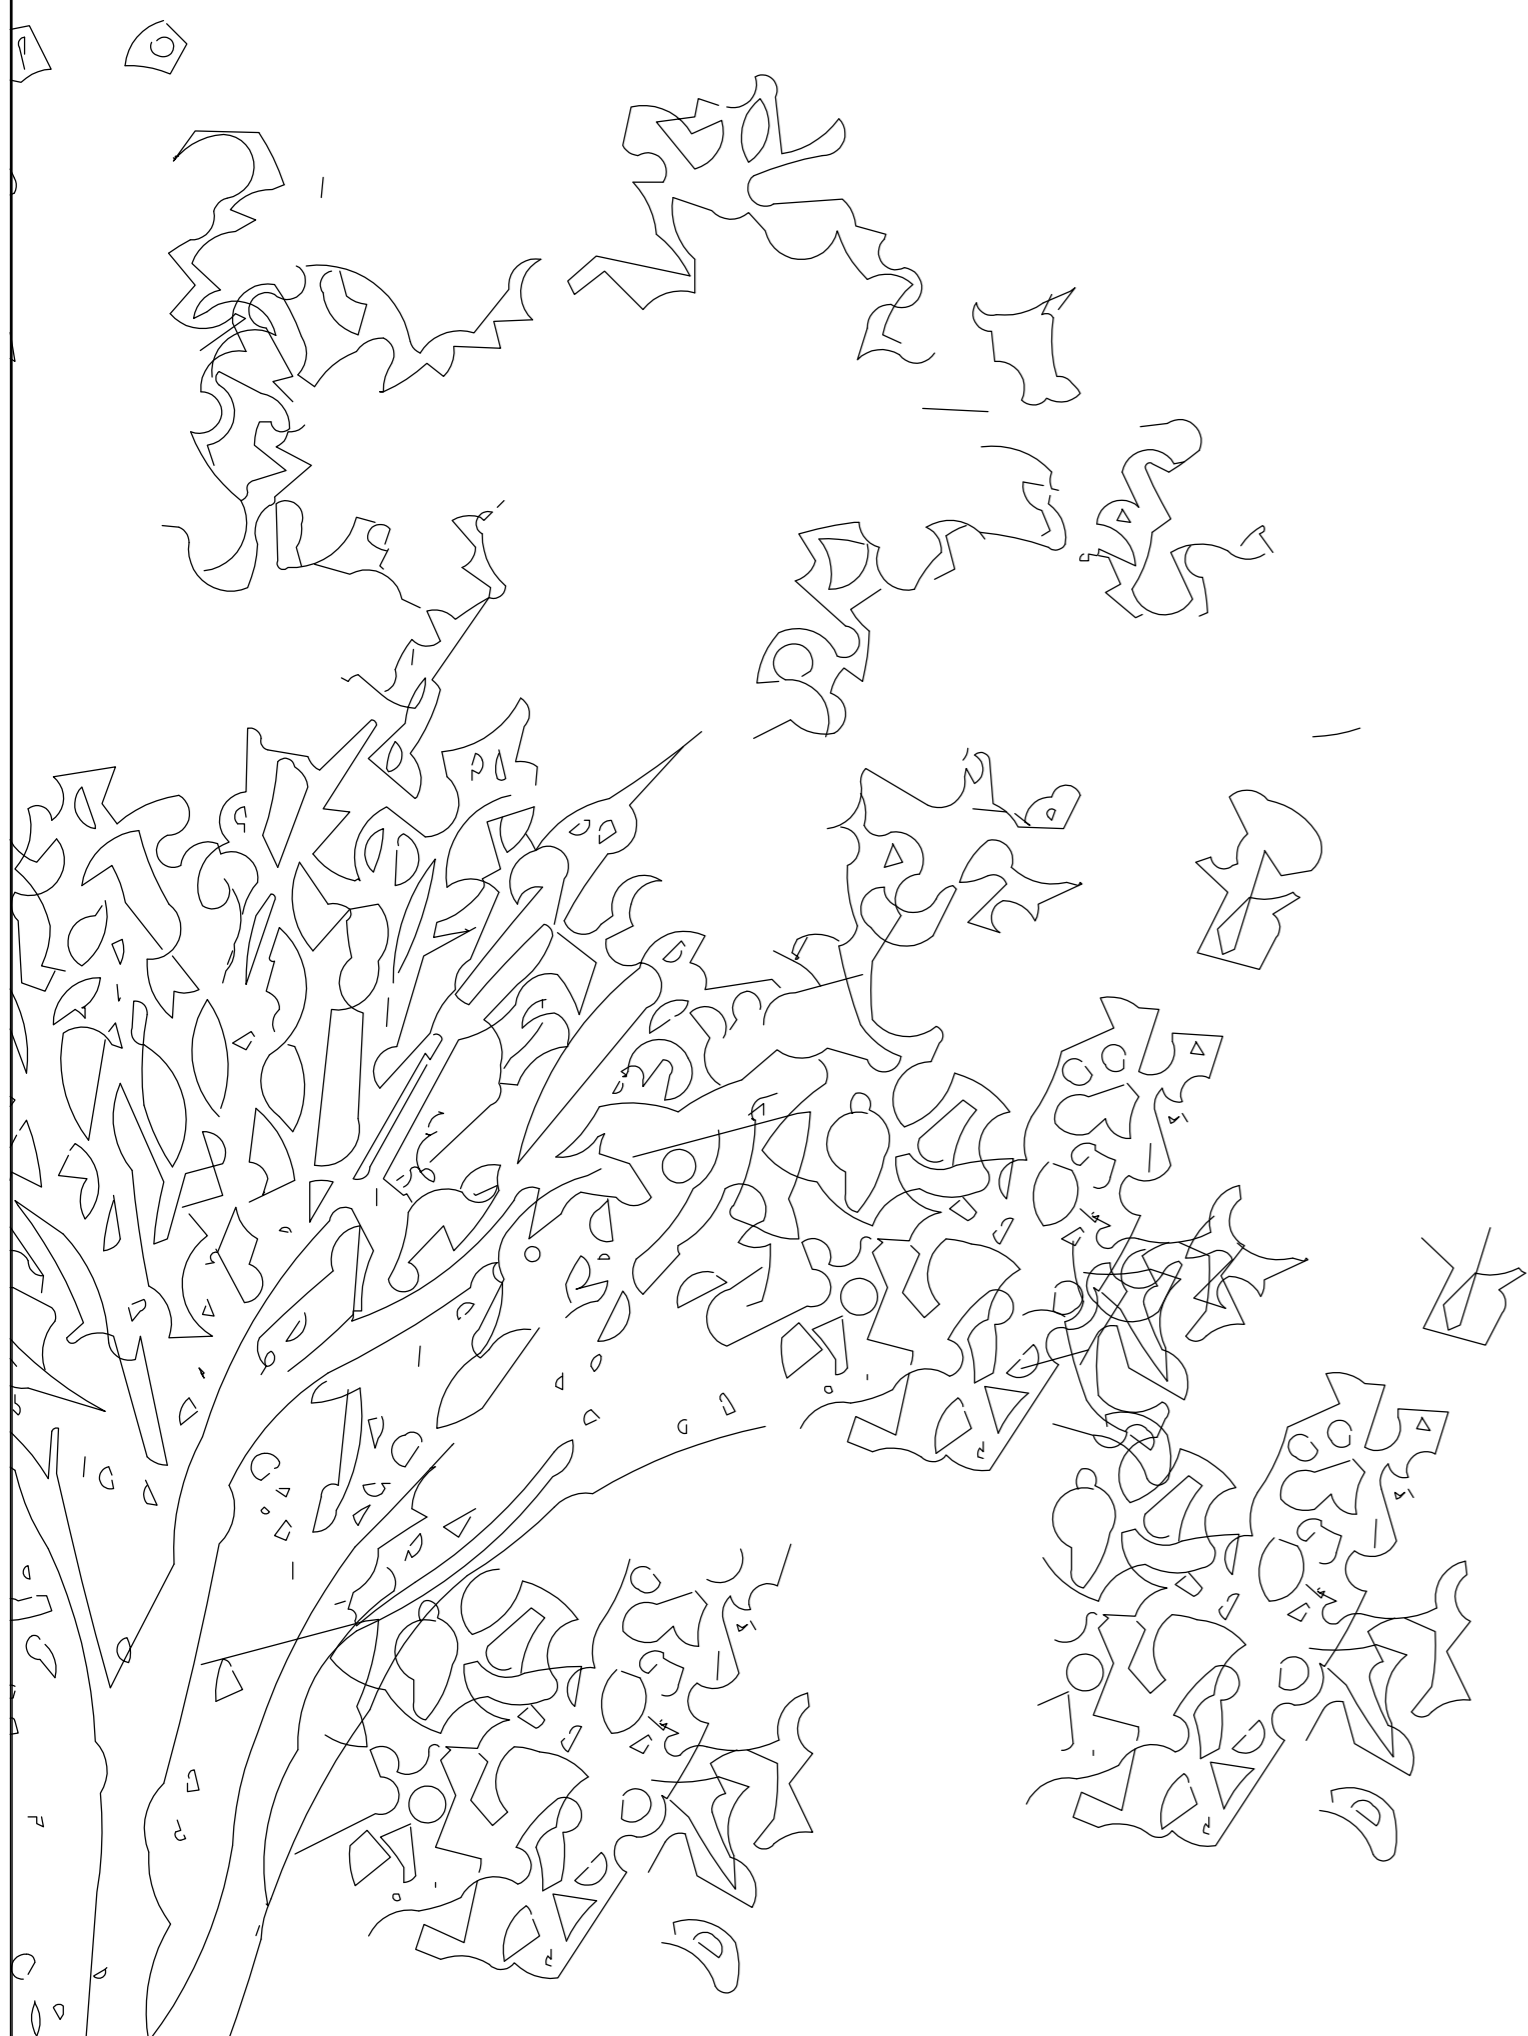

- NEW STAINLESS STEEL POST TO SUPPORT ROOF
- EXISTING A.C. CONDENSERS ON BOUNDARY WALL
- NEW LIGHTWEIGHT TIMBER FRAMED ROOF CONSTRUCTION WITH WHITE RENDER FINISH EXTERNALLY AND PLASTERBOARD FINISH INTERNALLY.
- STEEL FRAME HIDDEN WITHIN TIMBER FRAMED WALL & ROOF CONSTRUCTION
- NEW DOUBLE GLAZED STRUCTURAL GLASS ROOFLIGHT/LANTERN
- NEW STEEL TREADS & RISERS. FINISH WITH A NON-SLIP TREATMENT AND NOSINGS ADDED
- NEW 1100MM HIGH FRAMELESS STRUCTURAL GLASS BALUSTRADE BOLTED TO EDGE OF ROOF & STAIR STRUCTURE
- EXISTING EXTERNAL STAIRS TO BE RETAINED & EXTENDED TO THE FULL WIDTH OF THE REAR YARD & FINISHED WITH NEW PAVING.
- NEW FRAMELESS DOUBLE GLAZED STRUCTURAL GLASS FACADE
- NEW STRIP GULLY TO DRAIN SURFACE WATER TO EXISTING MH
- NEW FLOOR FINISH LEVEL TO MATCH EXISTING
- EXISTING CONCRETE FLOOR SLABS, FOUNDATIONS & YARD TO BE RETAINED. DPM LAID OVER AND NEW CONCRETE SLAB POURED TO STRUCTURAL ENGINEERS DETAILS.

SECTION A-A

C	29.06.16	PROPOSED STAIR RELOCATED TO WITHIN R.V.F. EXTENSION.	RVF	MF
B	02.03.16	A.C. CONDENSERS LOCATION SHOWN	BC	BC
A	17.11.15	GENERAL UPDATES	WH	BC
REV.	DATE	DESCRIPTION	DRN.	CKD.

SDA ARCHITECTS & DESIGNERS

VICTORIA FOUNDRY MARSHALL STREET LEEDS LS11 9EH
 T: +44 (0)113 288 1000 F: +44 (0)113 288 1001
 E: mail@sdapartnership.com www.sdapartnership.com
 LEEDS LONDON CALIFORNIA

PROJECT		
ARTEMIDE SHOWROOM 106 GREAT RUSSELL STREET LONDON WC1B 3NB		
TITLE PROPOSED SECTION A-A		
STAGE PLANNING		
JOB No. AA0073	DWG No. A(PL)-300	REV. C
SCALE 1:50 @ A1	DATE JULY	
DRAWN MC	CHECKED BC	
BSI REGISTERED FS 56715 UKAS QUALITY MANAGEMENT		

