
Rooflight Boiler flue

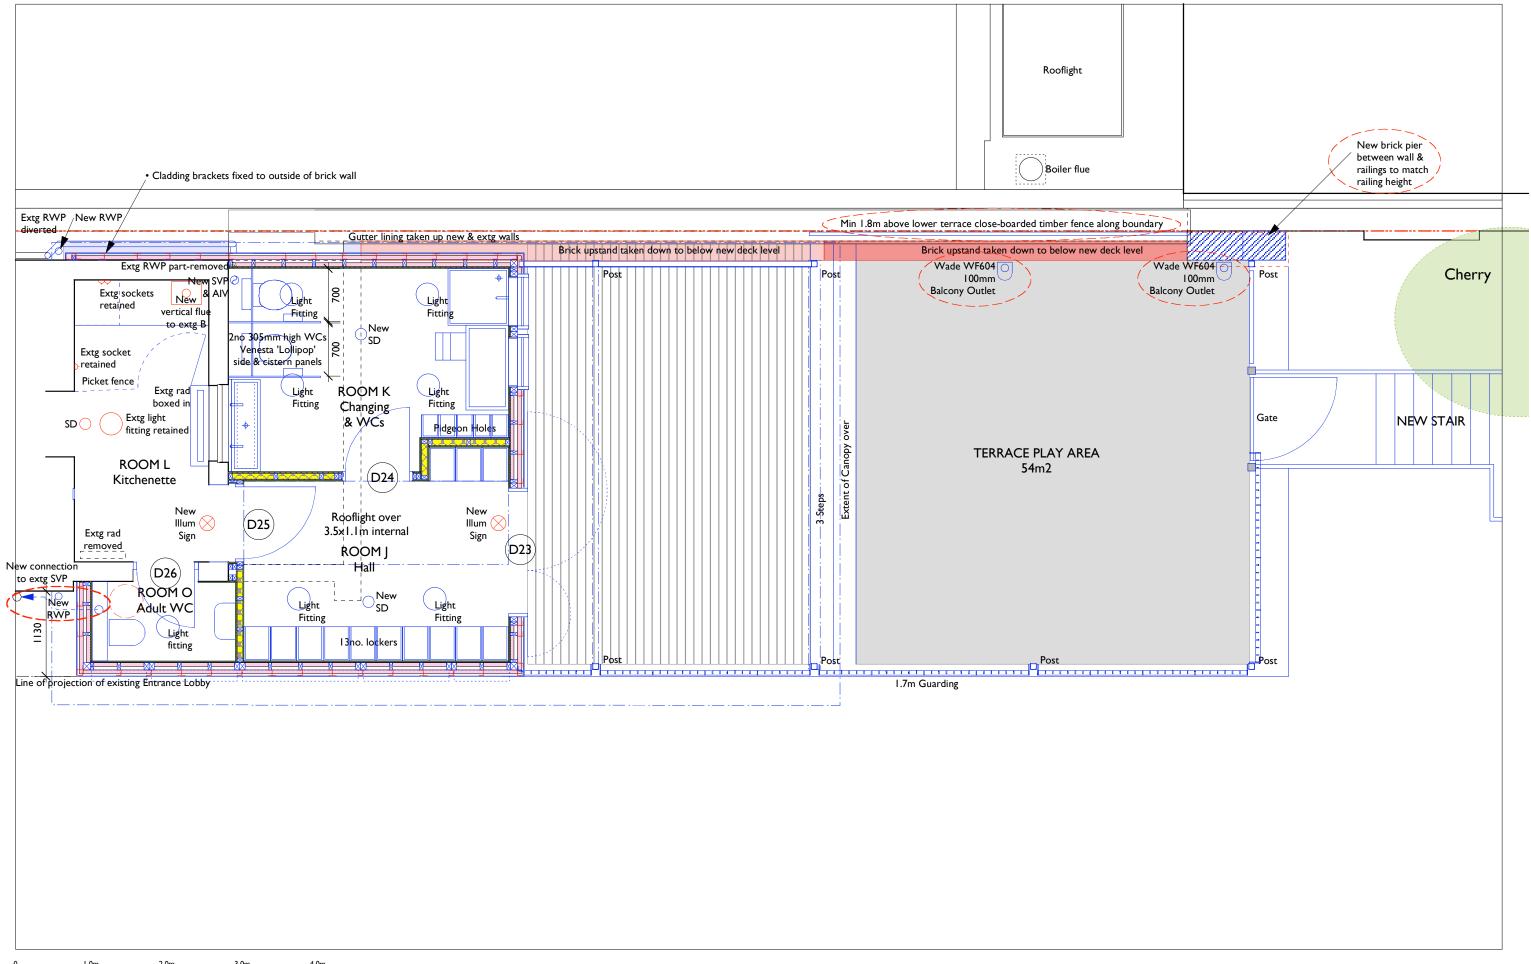

ò	Ι.	0m	2.0m	3.0m	4.0m								
					NOTES	Architect	Contact	Project	Drawing Title	Drawing Status	Job	Drawing No	Rev
Re F H	v Date 13.05.2016 04.07.2016	Notes For Planning For Planning			 Where applicable, this drawing is to be read in conjunction with specification. All dimensions to be checked on site prior to commencement of 			Primrose Hill Primary School	2 YO PROVISION Caretaker's House Extension Plan	FOR PLANNING	PHPS	PR_313	н
					works. Contractor to report back any discrepancies with site dimensions.	30 Walkescroft Mead London SE21 8LJ	t: 0794 880 44 e: studio@gardenrow.net	Princess Road, London NW1 8JL	AS PROPOSED	Scale: 1:50 @ A3			