




S/ 1:50 5m S/ 1:75 4 50 mm/40 S/ 1:200 40 40 30 20 10 10 0

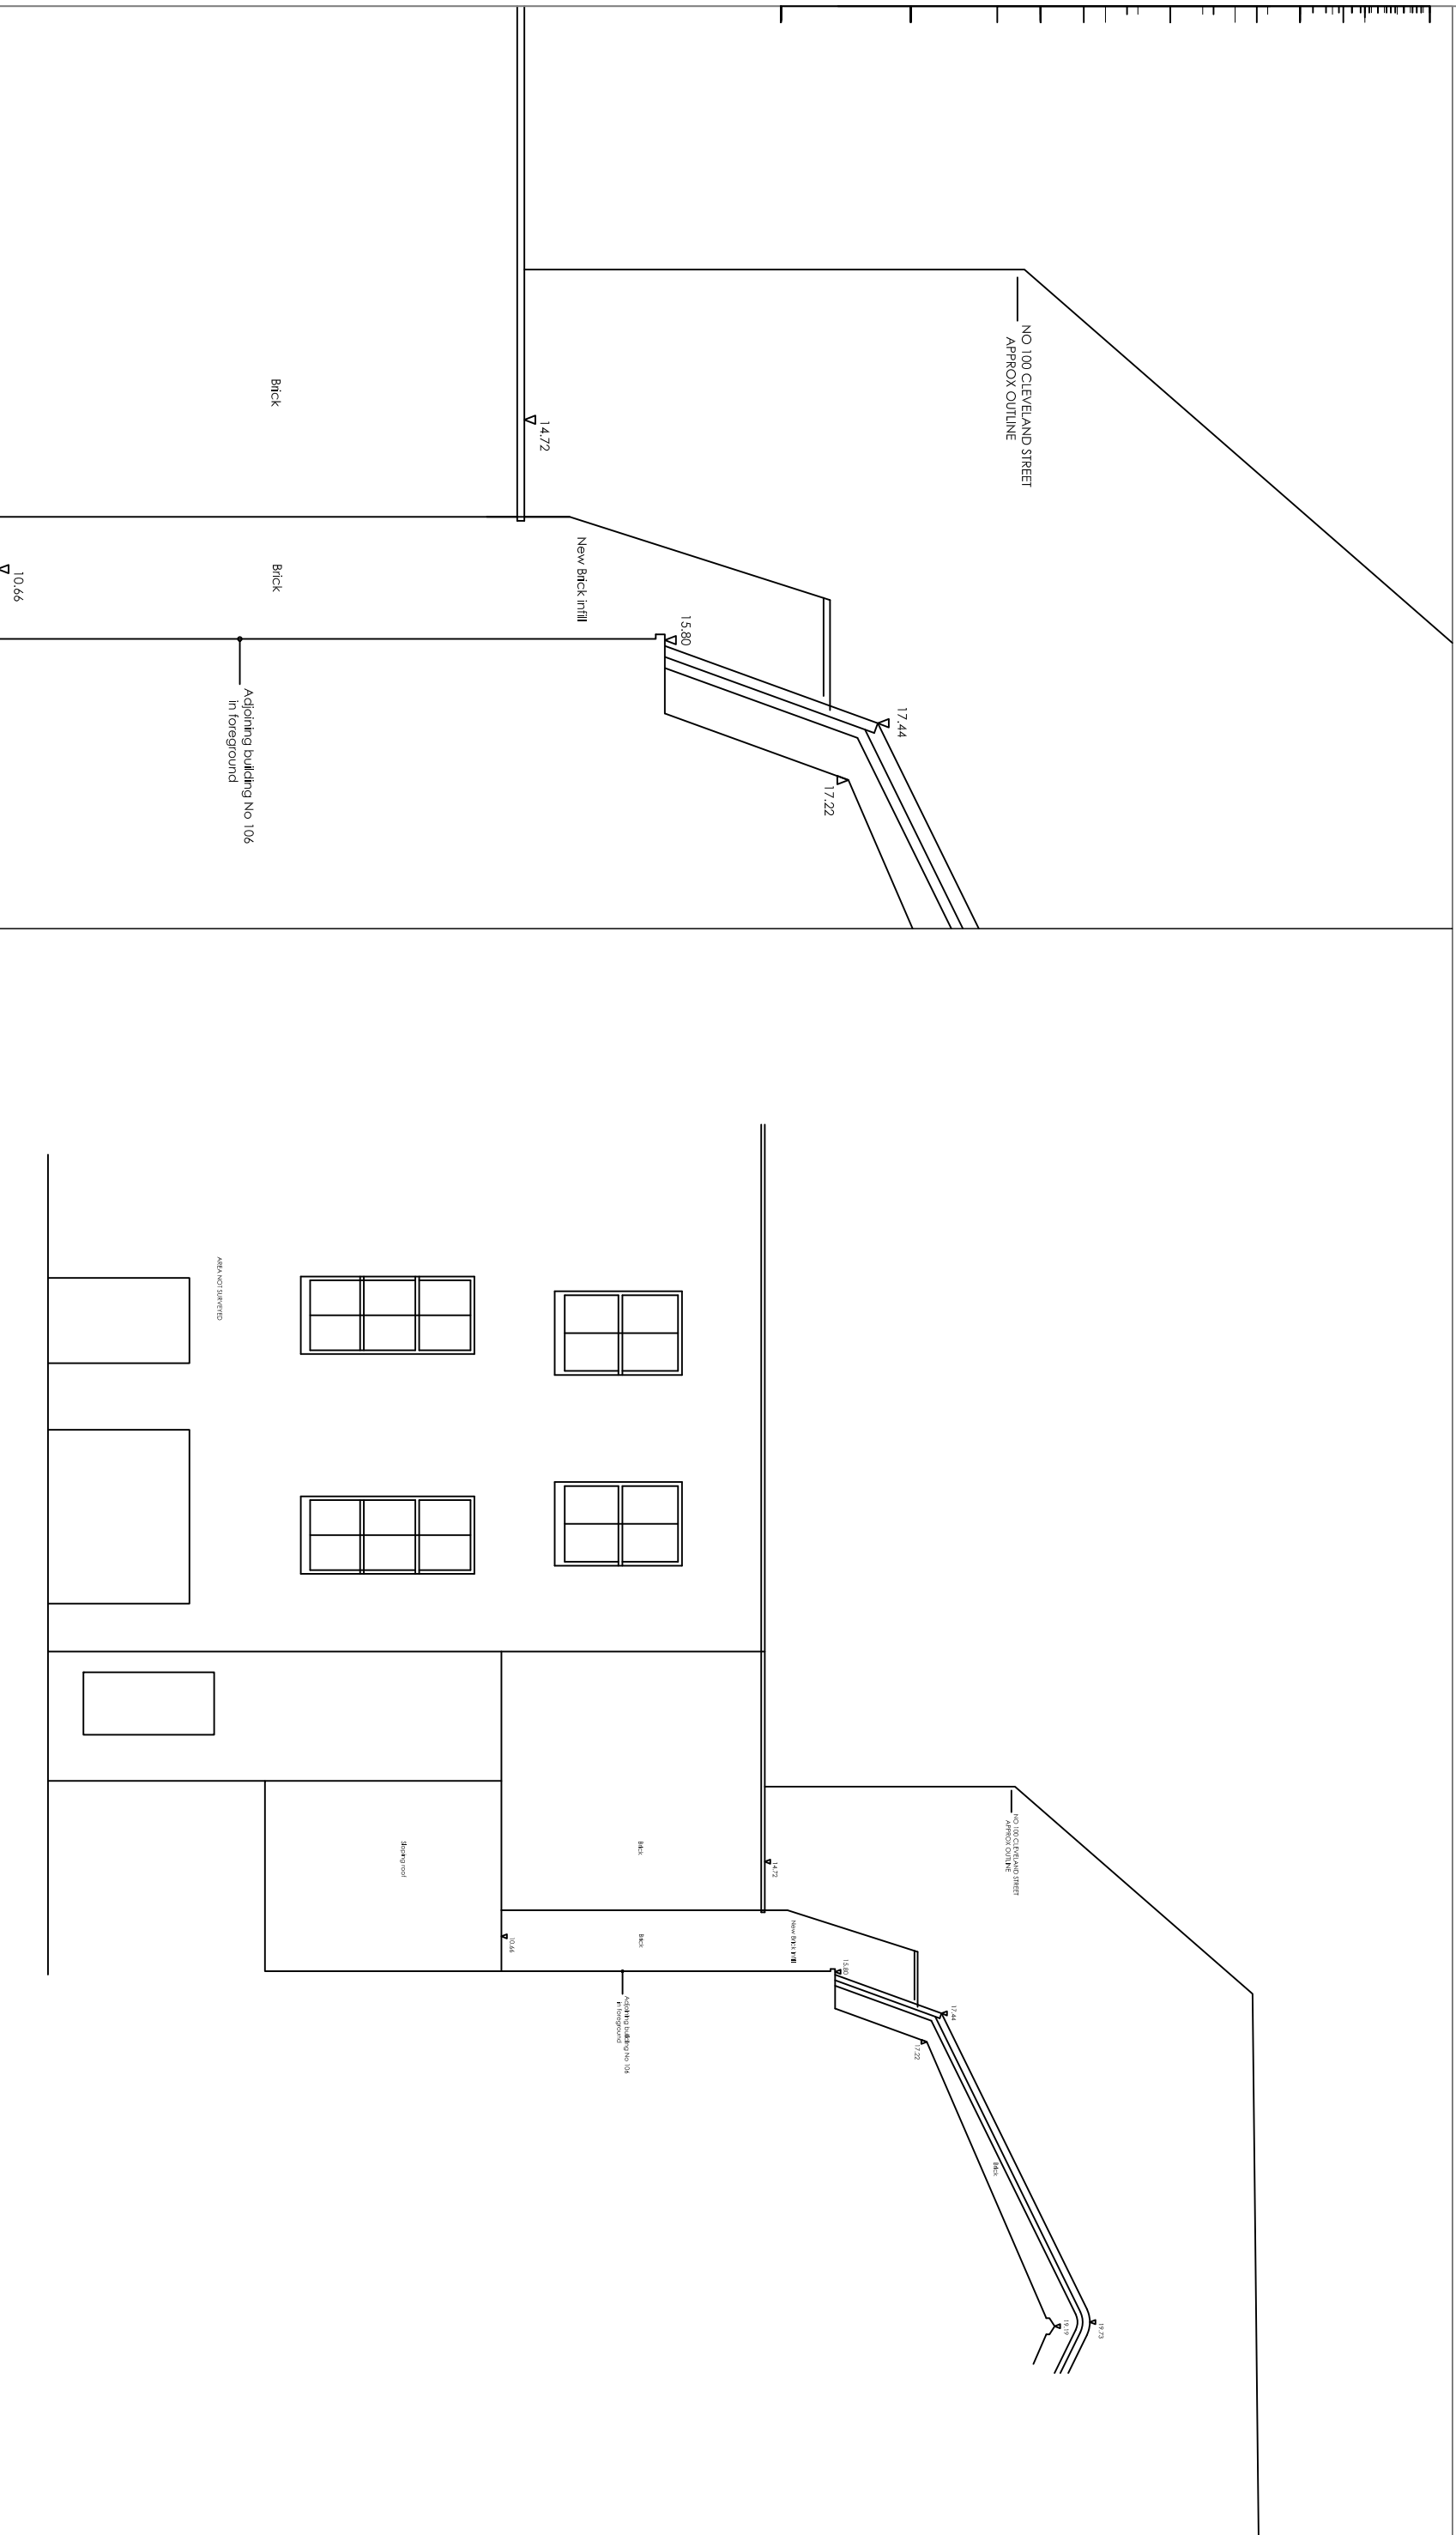

AS PROPOSED

REV	DATE REV	WHO REV	DESCRIPTION	WHO CHECK	CLIENT:	PROJECT:	SCALE:	DESIGN/DRAWN	CHECKED:	DATE:	© Copyright to all designs, notes and drawings remains with P-U-R-A LTD subject to written authorization. • All dimensions in mm unless noted otherwise. • All dimensions and levels to be checked on site. Their accuracy cannot be guaranteed and therefore cannot be used for fabrication, manufacture or construction. • Contractor to verify and to be responsible for all requirements and resistions due to local rules. Contractor to report if there is any discrepancy in the drawings to P-U-R-A LTD in time to specify alternatives. • This drawing is to be read together with all other relevant drawings. • Do not scale from this drawing.	P-U-R-A Ltd 36 Gloucester Avenue, Primrose Hill NW1 7TB - LONDON info@p-u-r-a.com www.p-u-r-a.com +44 (0)2072 849 763
DATE	BY	DESCRIPTION	CHK	CLIENT	PROJECT	FORMA:	PROJECT No.	DRAWING No.	REV:			
DRAWING STATUS: INFORMATION					P-U-R-A. LTD	SOUTH-ELEVATION-WARREN-MEWS	A3	1024	205	A		