



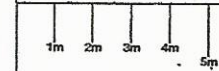

### 529 Finchley Road, London, NW3 7BG

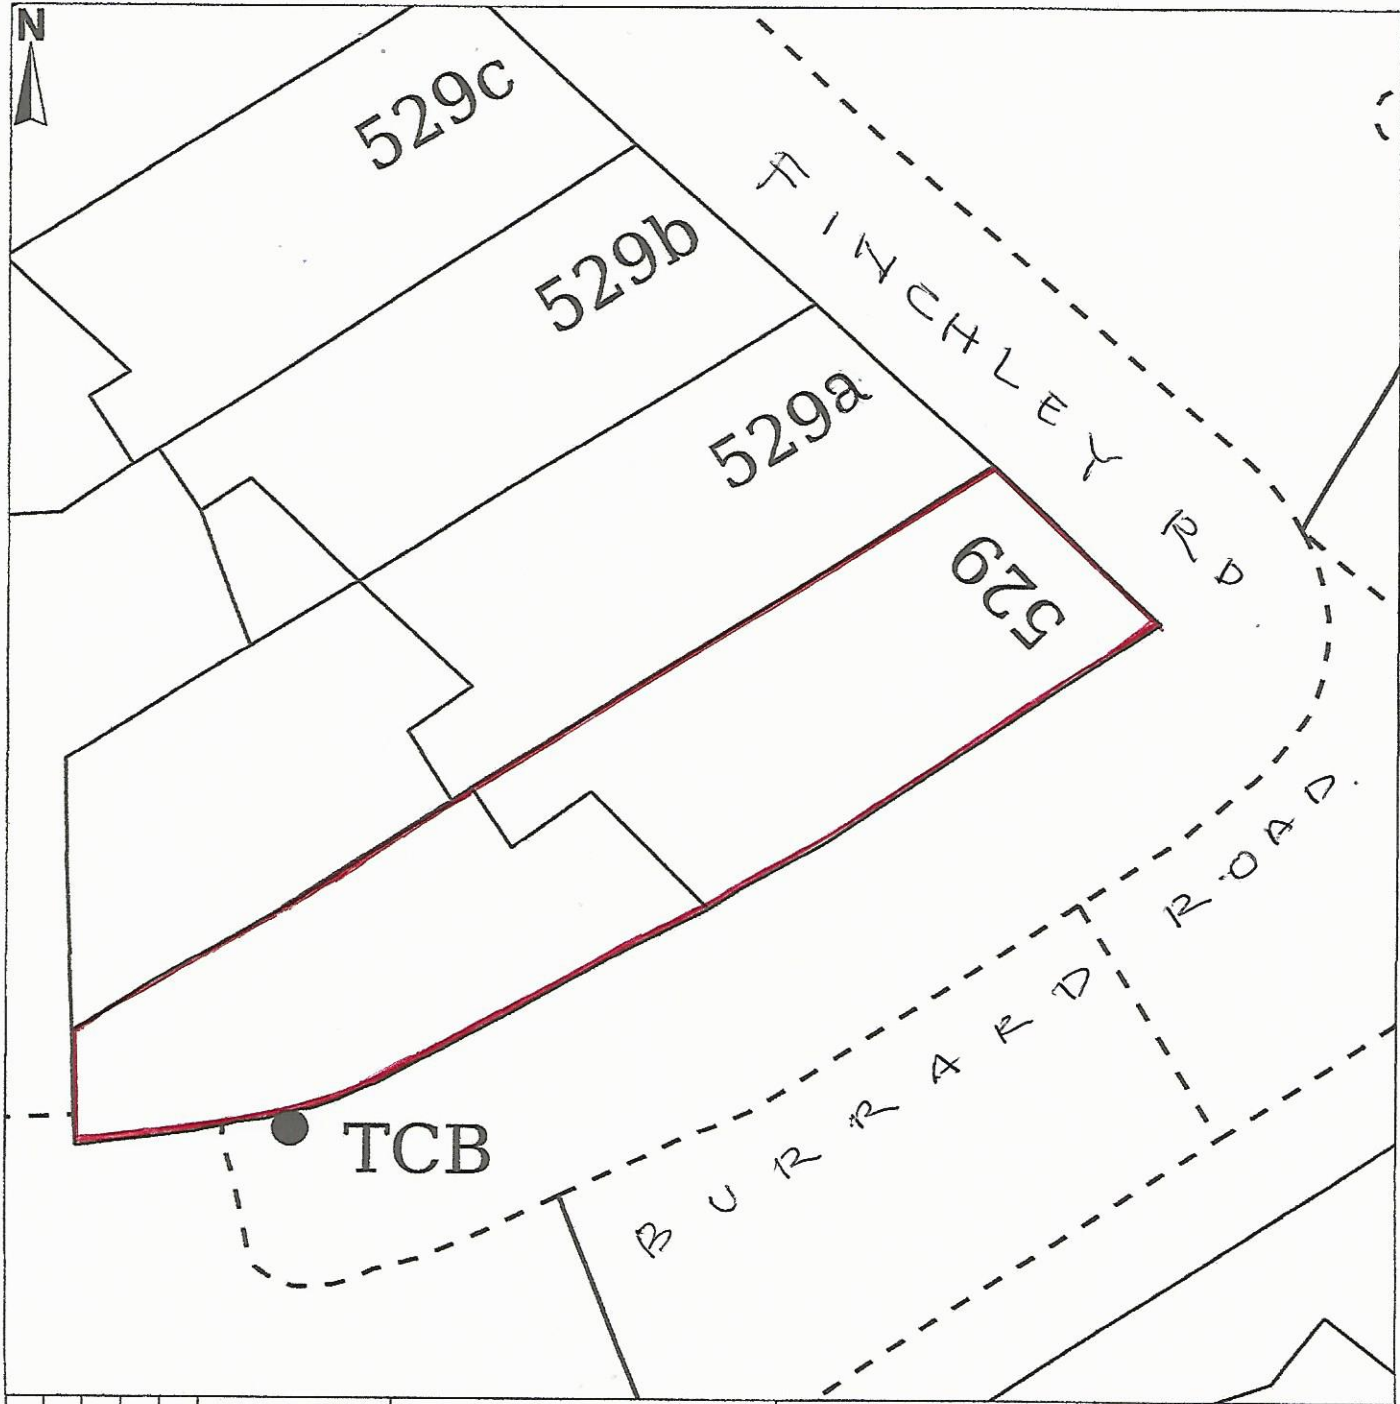

Scale 1:200

10m

20m

30m

Crown copyright and database rights 2015 Ordnance Survey 100054135