


**DO NOT SCALE FROM THIS DRAWING**

Figured dimensions only are to be taken from this drawing. All dimensions are to be checked on site before any work is put in hand.  
If in doubt, ask.

Any discrepancies to be highlighted to SHH prior to procurement and in good time.

Copyright © Spence Harris Hogan Limited 2015  
Registered in England & Wales. Registered No. 261 0615  
SHH is the trading name of Spence Harris Hogan Limited

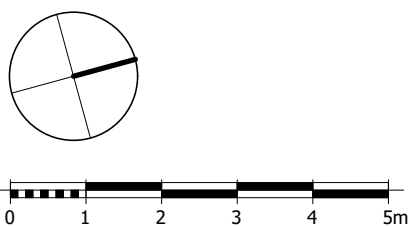

**gends & Notes:**




Existing



To be demolished/replaced



Proposed element

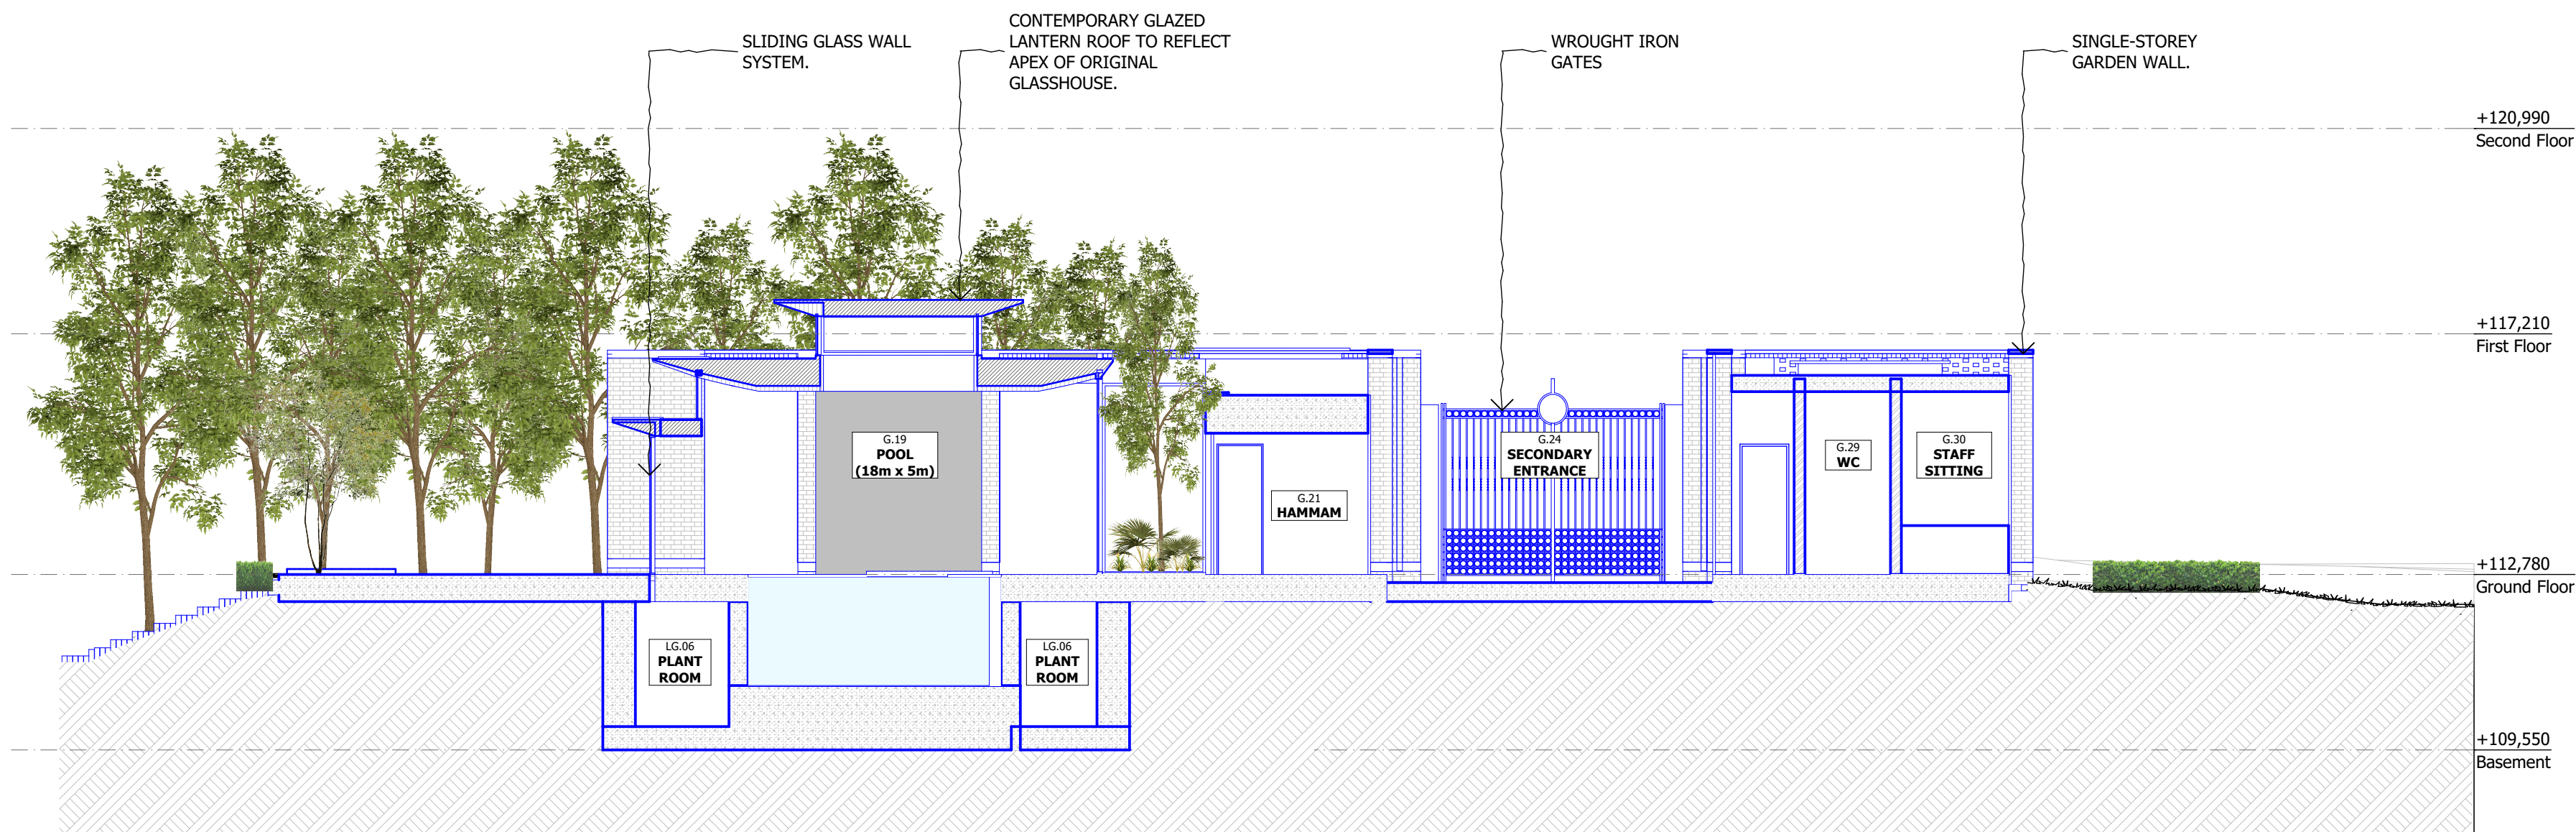

01/16/06/2016	PLANNING ISSUE		JH
v Date	Descriptor		Att



SHHARCHITECTS|INTERIORDESIGNERS

RIBA 

Chartered Practice

Ravenscourt Park, Ravenscourt Park  
W6 9NU  
Phone +44 (0) 20 8600 4171 Email [info@shh.co.uk](mailto:info@shh.co.uk)  
[www.shh.co.uk](http://www.shh.co.uk)

ject

## Athlone House

ampstead Lane

London

Private Client

Drawing Title:

## 100 Sections

### EE Cross Section - Proposed

project number)DWG number\_Revision

checked