

Written dimensions to be taken in preference to scaled dimensions. The Contractor is responsible for checking all dimensions before work starts.

All work is to be carried out to the requirements, and to the satisfaction of the Local Authority. These drawings are for planning purposes only

Any discrepancies to be brought to the attention of 4D Planning Consultants immediately.

Location Plan

Rev	Date	Description	by	chk



www.GetMePlanning.com[®]

Client **Marc Mannatt**

Project
**9B Wedderburn Road,
 NW3 5QS**

Title
Detailed Window Drawings

Date: July 2016	Rev: 1
Scale: 1:5 @ A1, 1:10 @ A3	
Drawing No. 4DPLAN01	


2200mm

1028mm

540mm




Cross Section

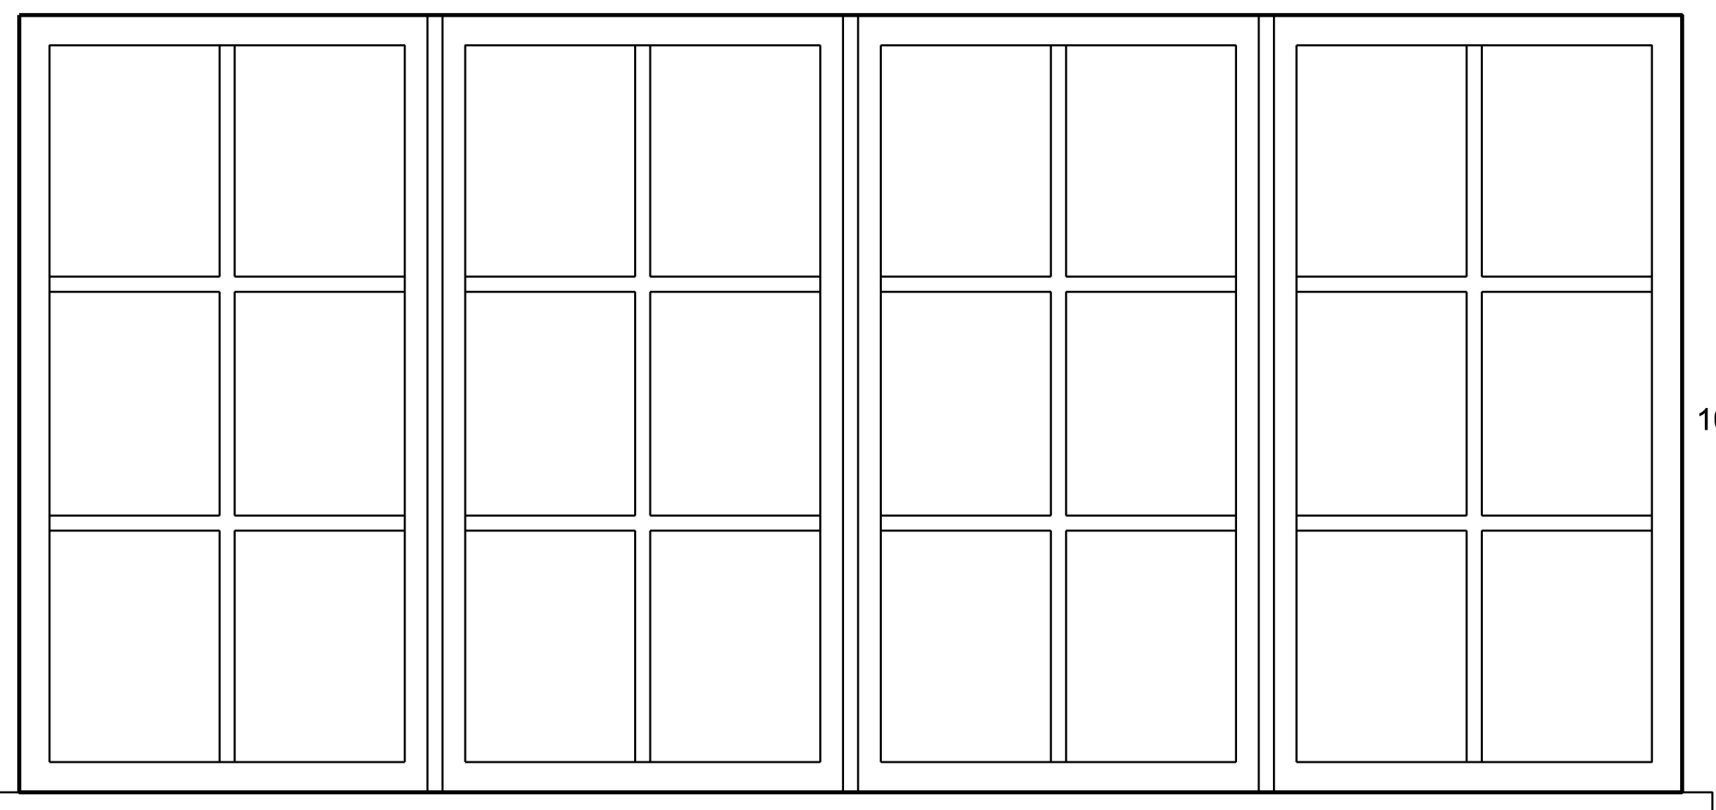

External view of windows



Solid Cast Brass Window Casement Fastener Antique Finish
 Height of the fastener is 125mm with the drop handle 100mm.
 Supplied complete with both a wedge and a mortice plate receiver as well as fixing screws.

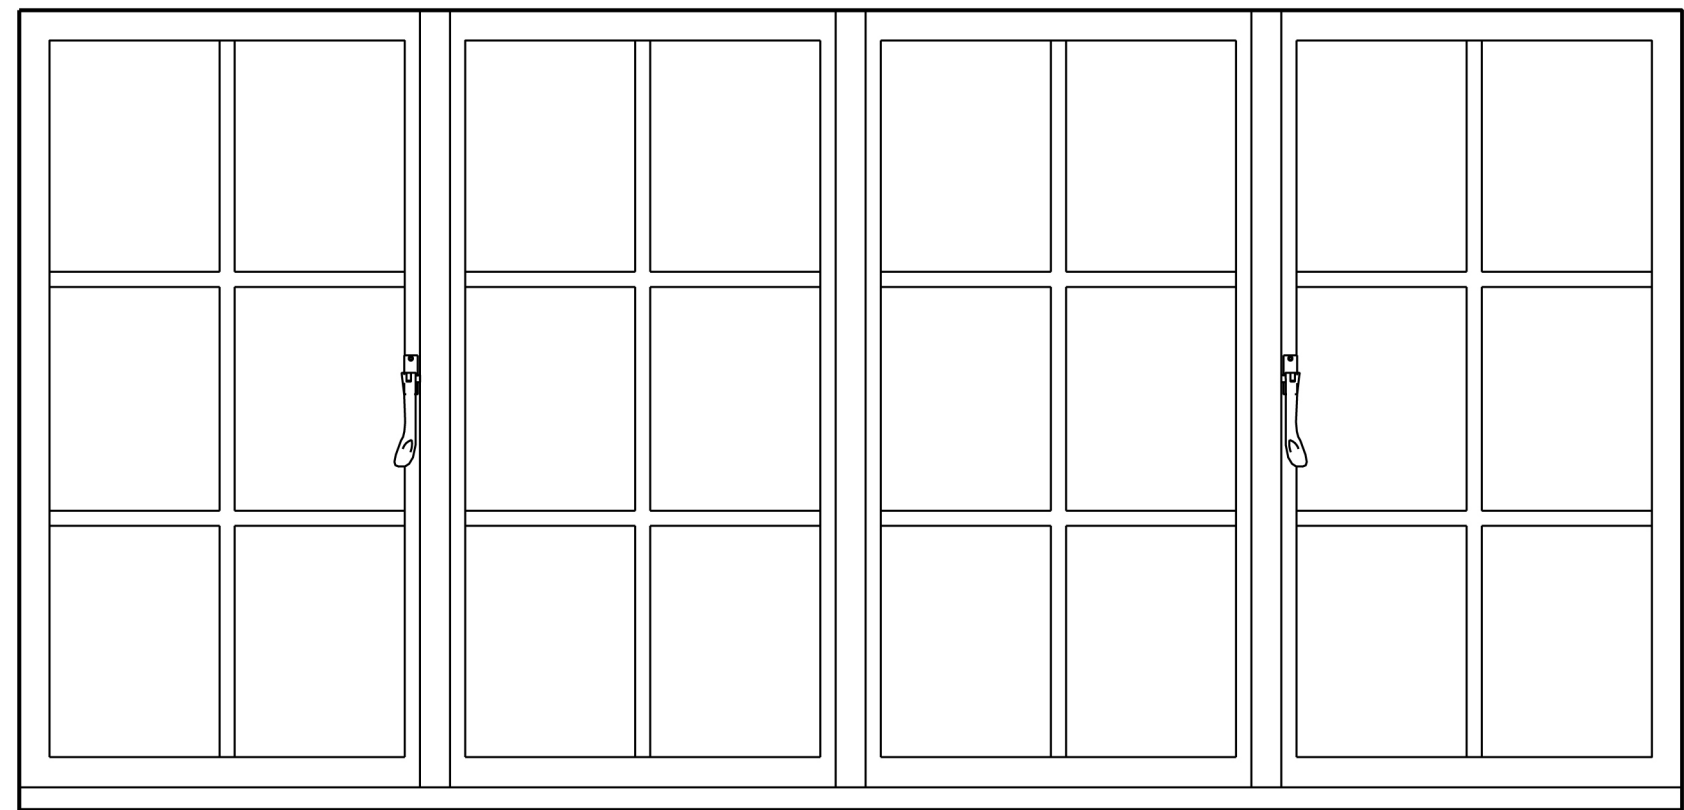

Internal view of windows



Antique Brass Spoon End Casement Stay 254mm
 Model: XL124B
 SKU: 1512200

Windows to be replaced like-for-like
 white painted timber framed
 traditional singleglazed casement windows

