


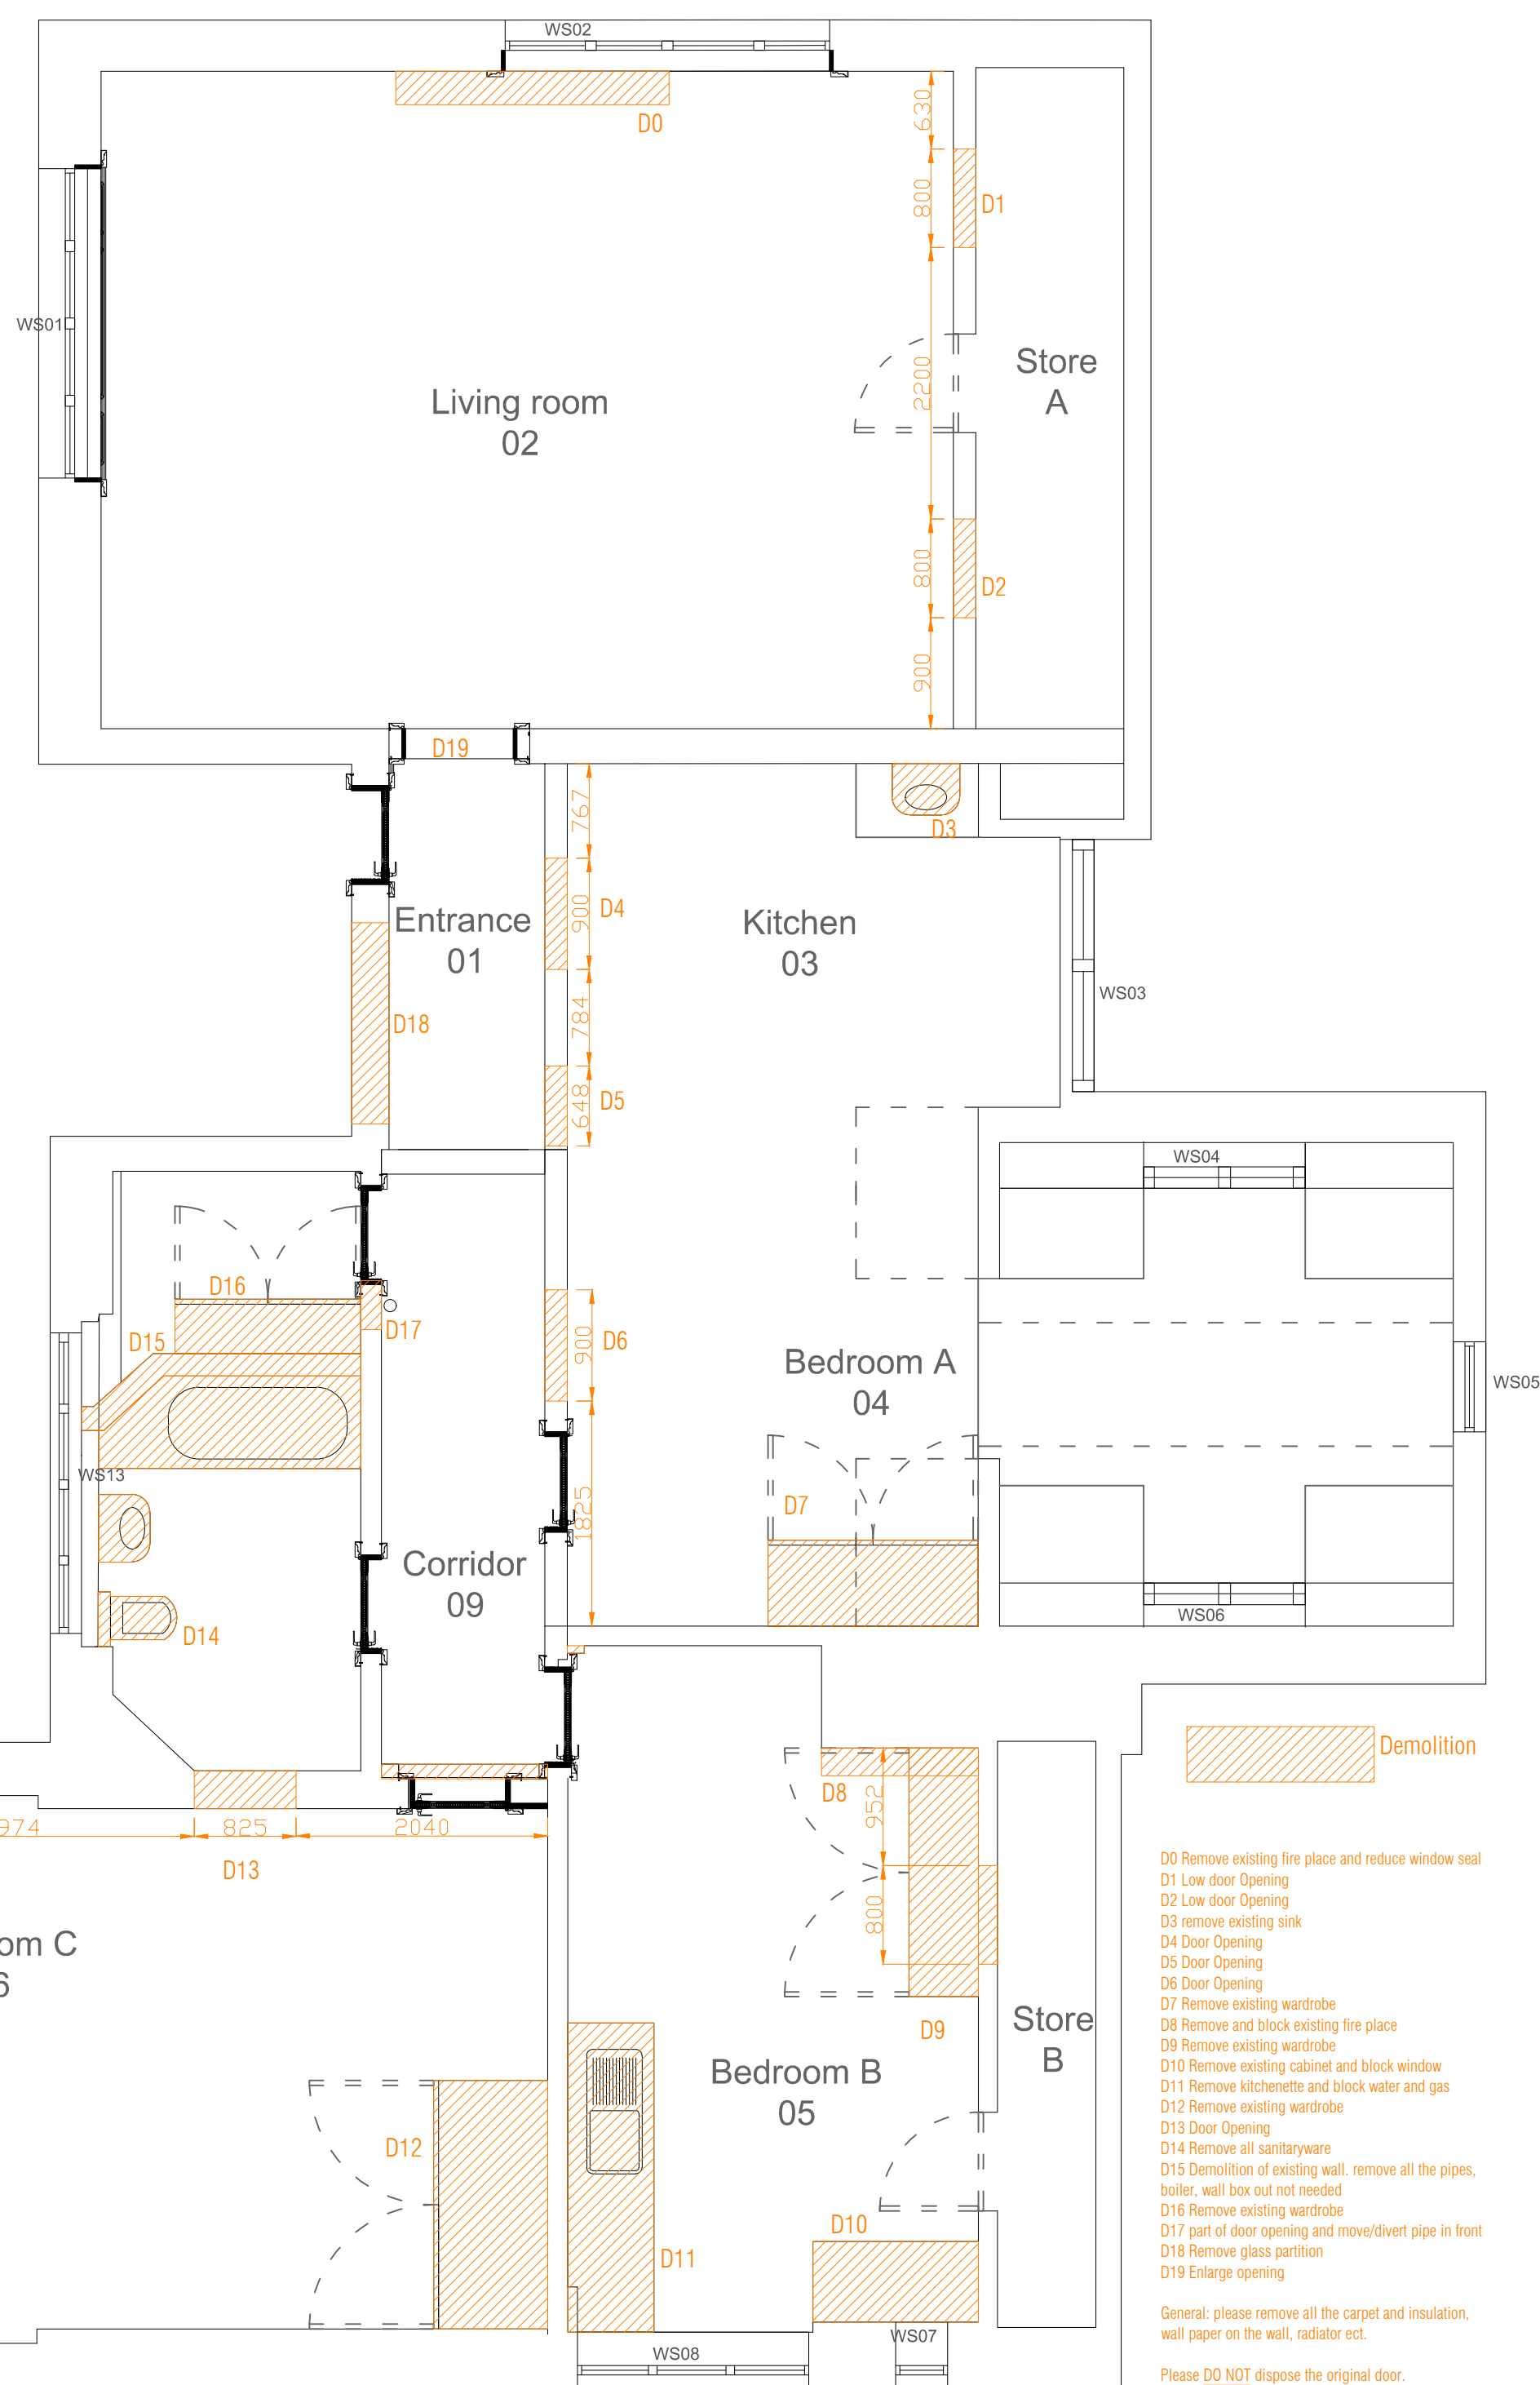

- D0 Remove existing fire place and reduce window seal
- D1 Low door Opening
- D2 Low door Opening
- D3 remove existing sink
- D4 Door Opening
- D5 Door Opening
- D6 Door Opening
- D7 Remove existing wardrobe
- D8 Remove and block existing fire place
- D9 Remove existing wardrobe
- D10 Remove existing cabinet and block window
- D11 Remove kitchenette and block water and gas
- D12 Remove existing wardrobe
- D13 Door Opening
- D14 Remove all sanitaryware
- D15 Demolition of existing wall. remove all the pipes, boiler, wall box out not needed
- D16 Remove existing wardrobe
- D17 part of door opening and move/divert pipe in front
- D18 Remove glass partition
- D19 Enlarge opening

General: please remove all the carpet and insulation, wall paper on the wall, radiator ect.

Please **DO NOT** dispose the original door.

			Client	Simone Silvi	Drawing. n° GA -110
			Site	30 Eton Avenue	
			Description	Demolition Plan	
revision	date	Design by	Date: 11.06.2016	scale: 1:50	
			Paper Size: A2		