


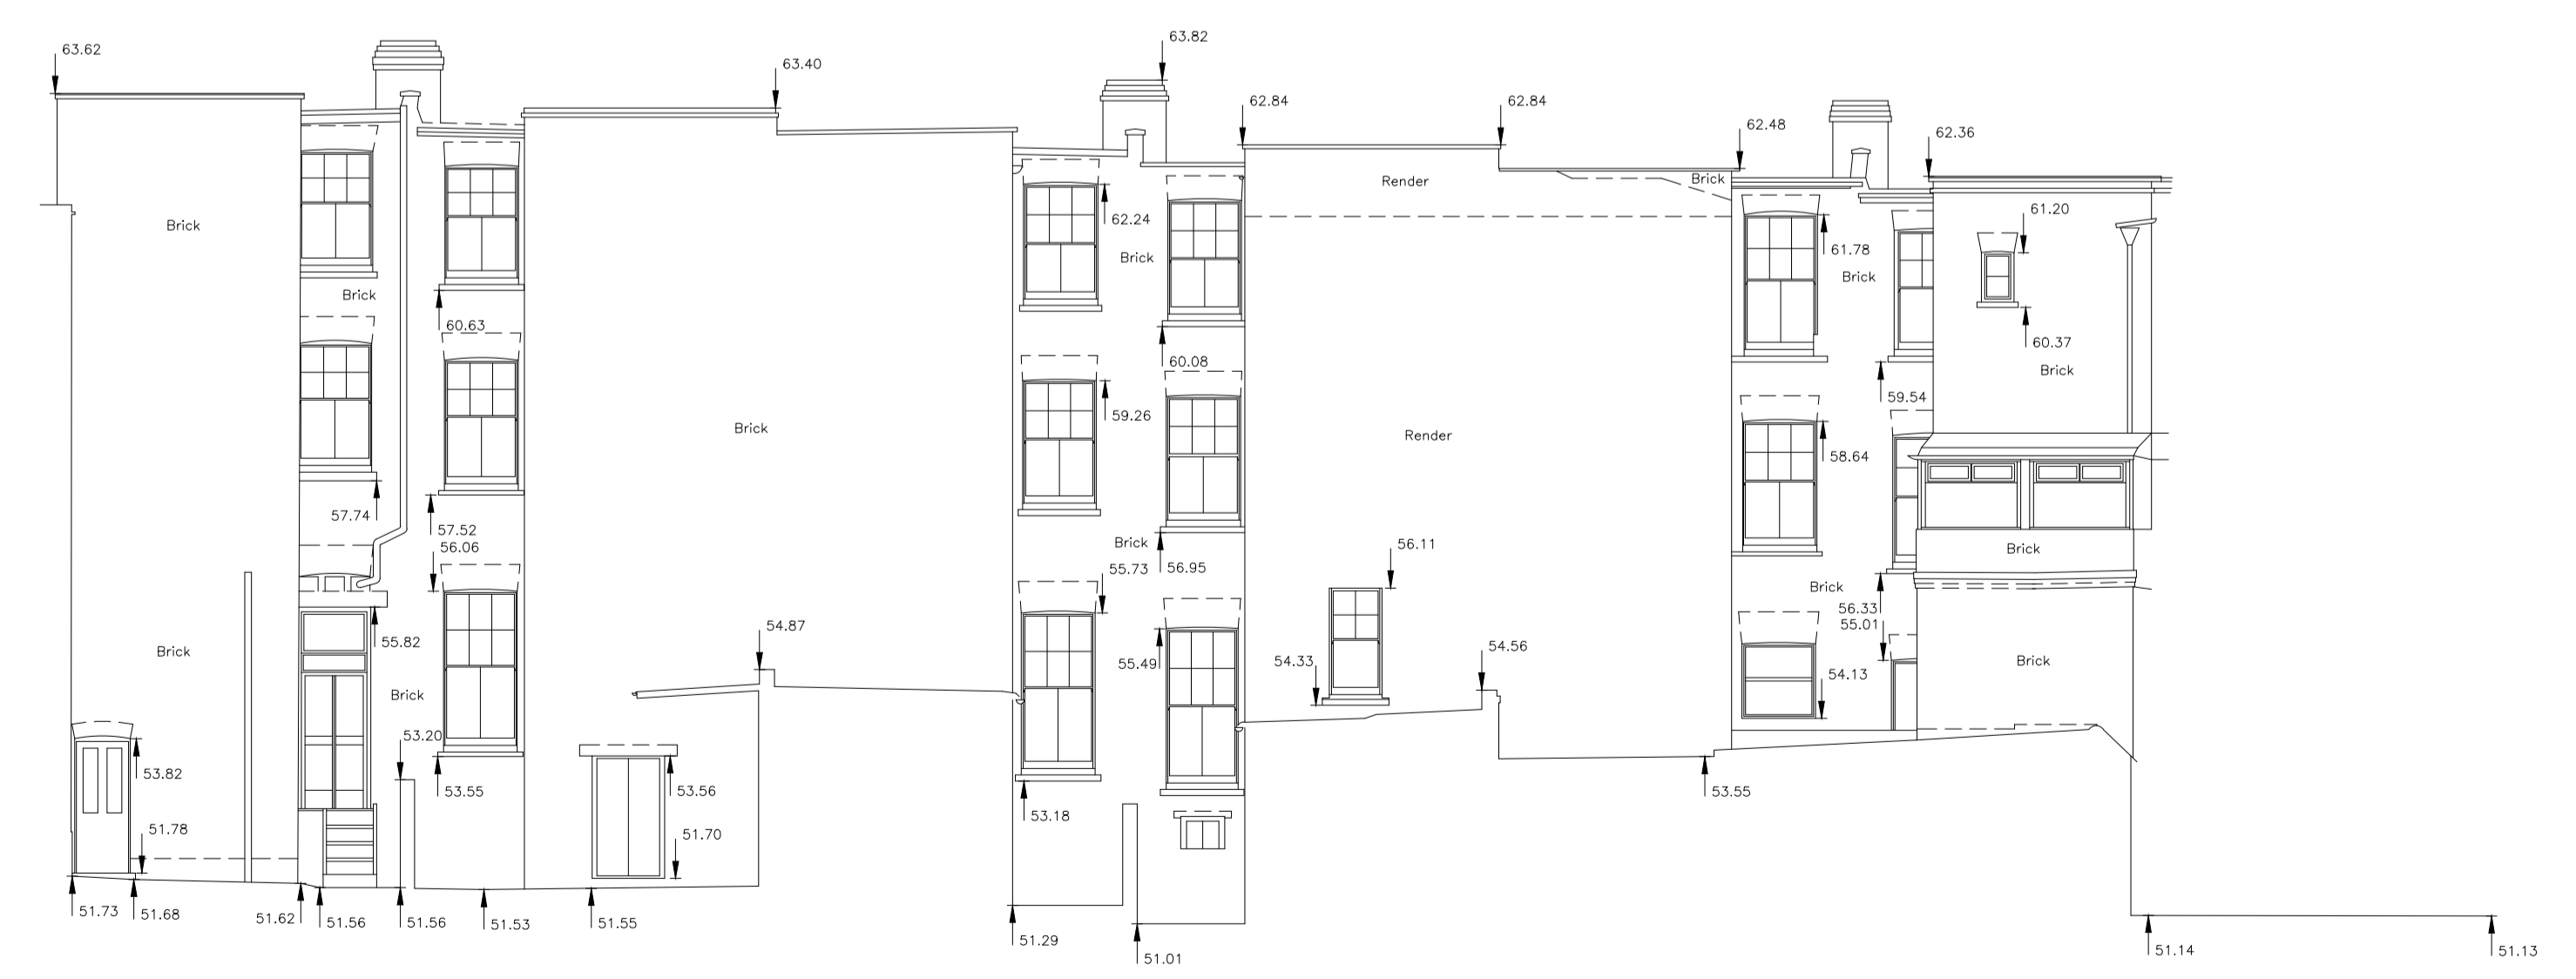

ELEVATION 2

Datum 45.00m A.O.D

Datum 45.00m A.O.D



ELEVATION 3

Datum 45.00m A.O.D

Datum 45.00m A.O.D

LEVELLING:-  
ALL LEVELS ARE BASED ON OSBM SITUATED  
ON WALL OF No.165 BROADHURST GARDENS  
VALUE 53.42m

	
Dalton House      Tel: 020 8543 8884 60 Windsor Avenue      Fax: 020 8543 6664 London SW19 2RR      Email: support@callidusbs.com	
Project: <b>153 - 163 BROADHURST GARDENS          WEST HAMPSTEAD          LONDON          NW6          ELEVATIONS 2 and 3</b>	
Client: <b>GREENWAY AND LEE ARCHITECTS          BRANCH HILL MEWS          LONDON          NW3 7LT</b>	
Job No: <b>3086</b>	Drawing I.D: <b>E2F</b>
Drawn: <b>MC</b>	Scale: <b>1/100</b>
Checked: <b>JH</b>	Date: <b>16/01/04</b>