



Open House

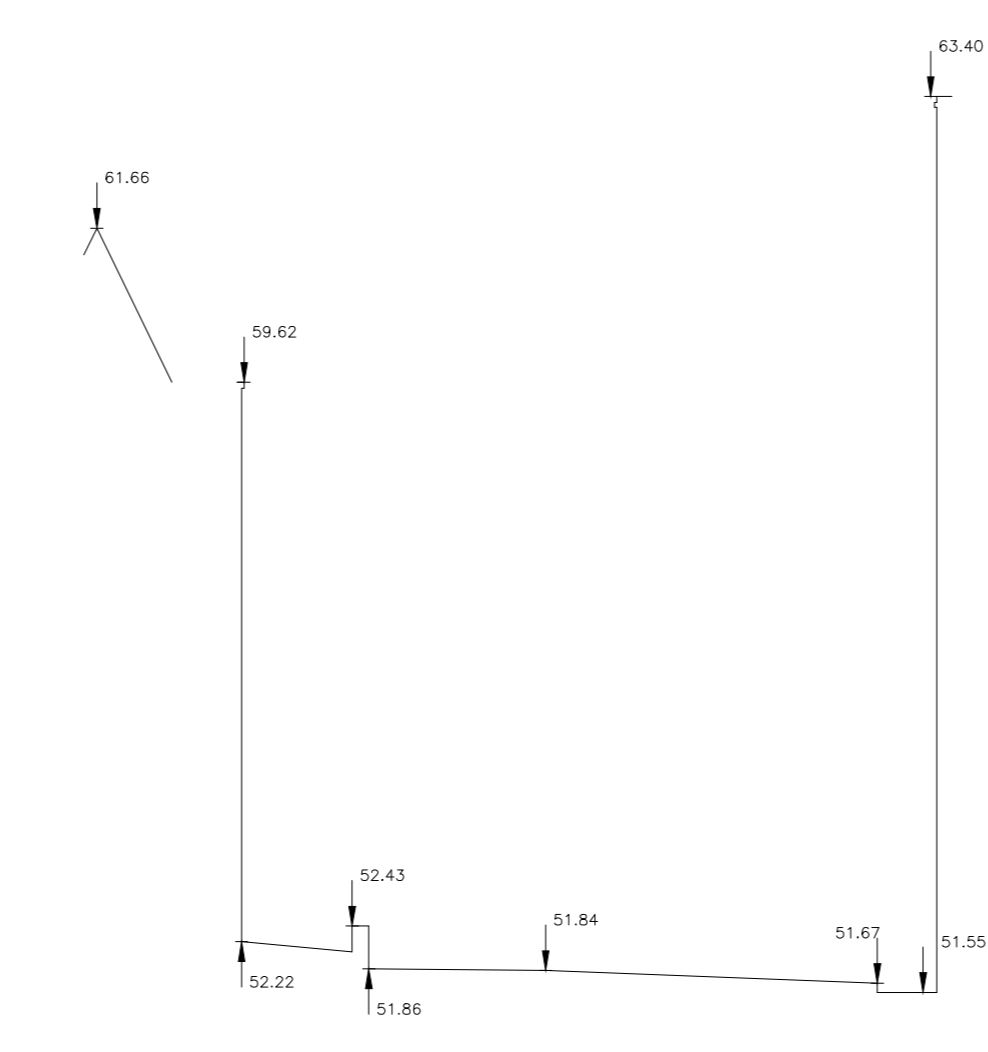


No.161 Broadhurst Gardens

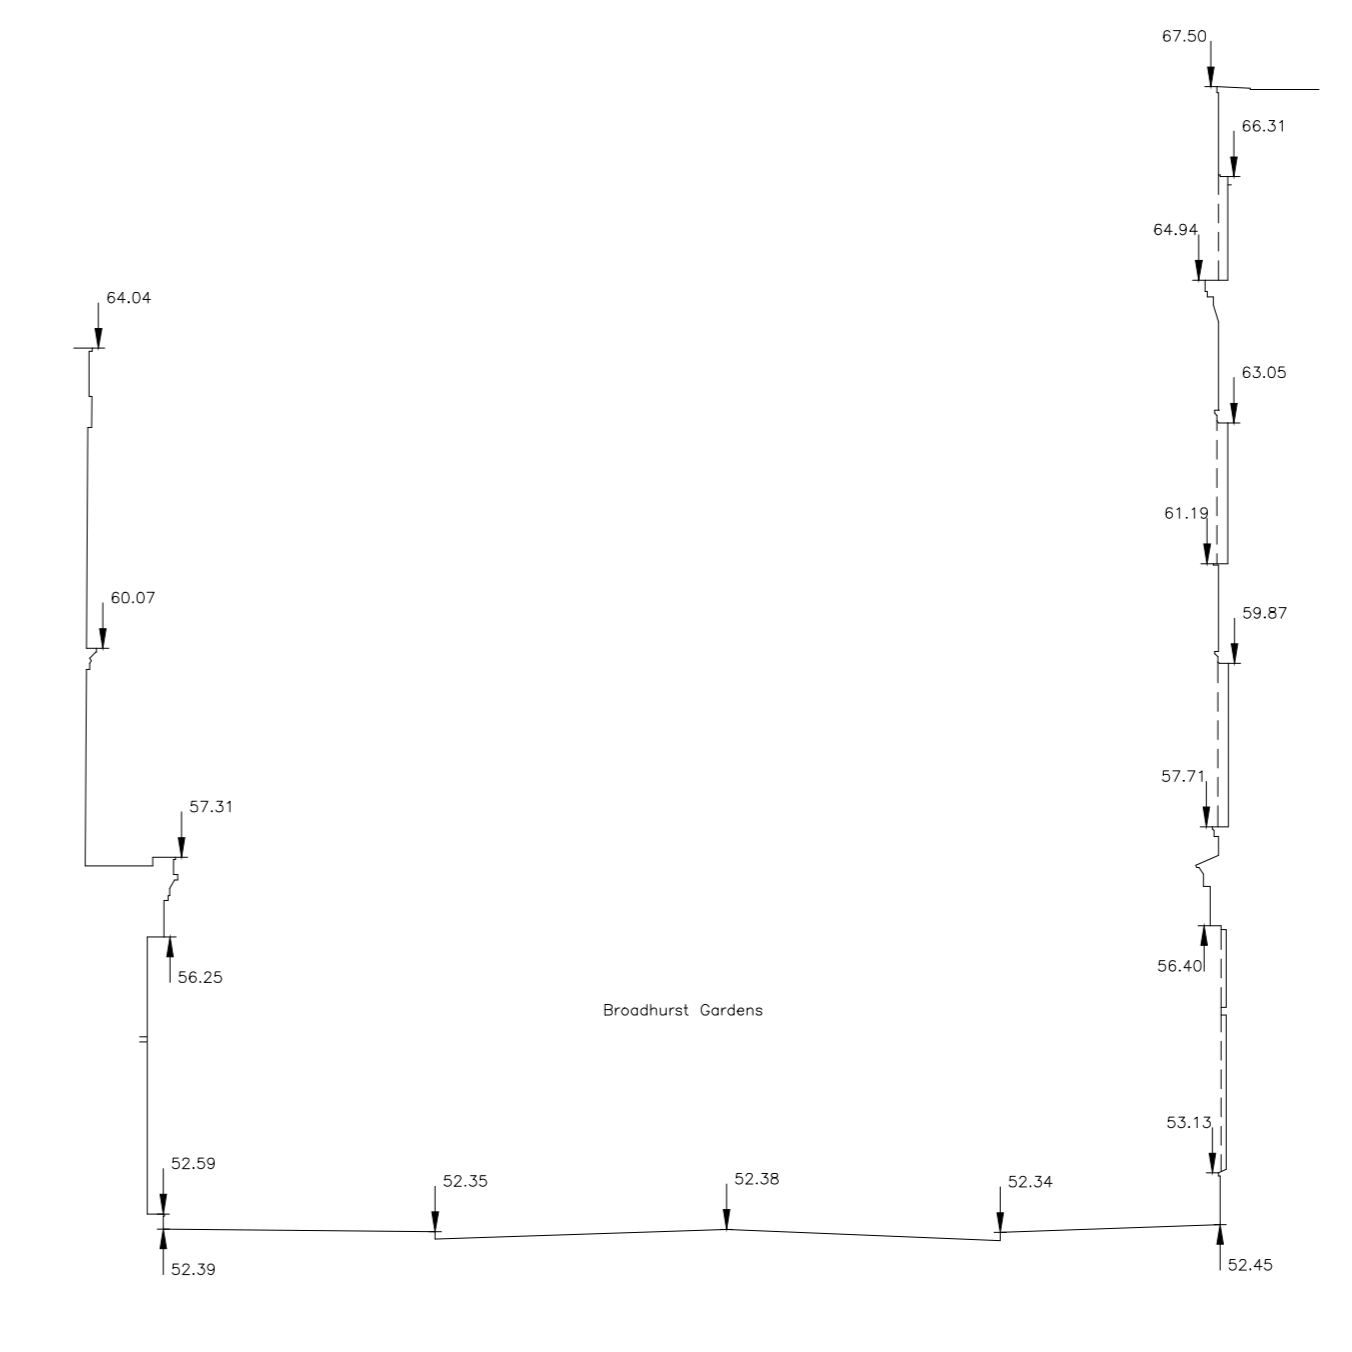


SECTION 4

Datum: 45.00m A.O.D.

Datum: 45.00m A.O.D.

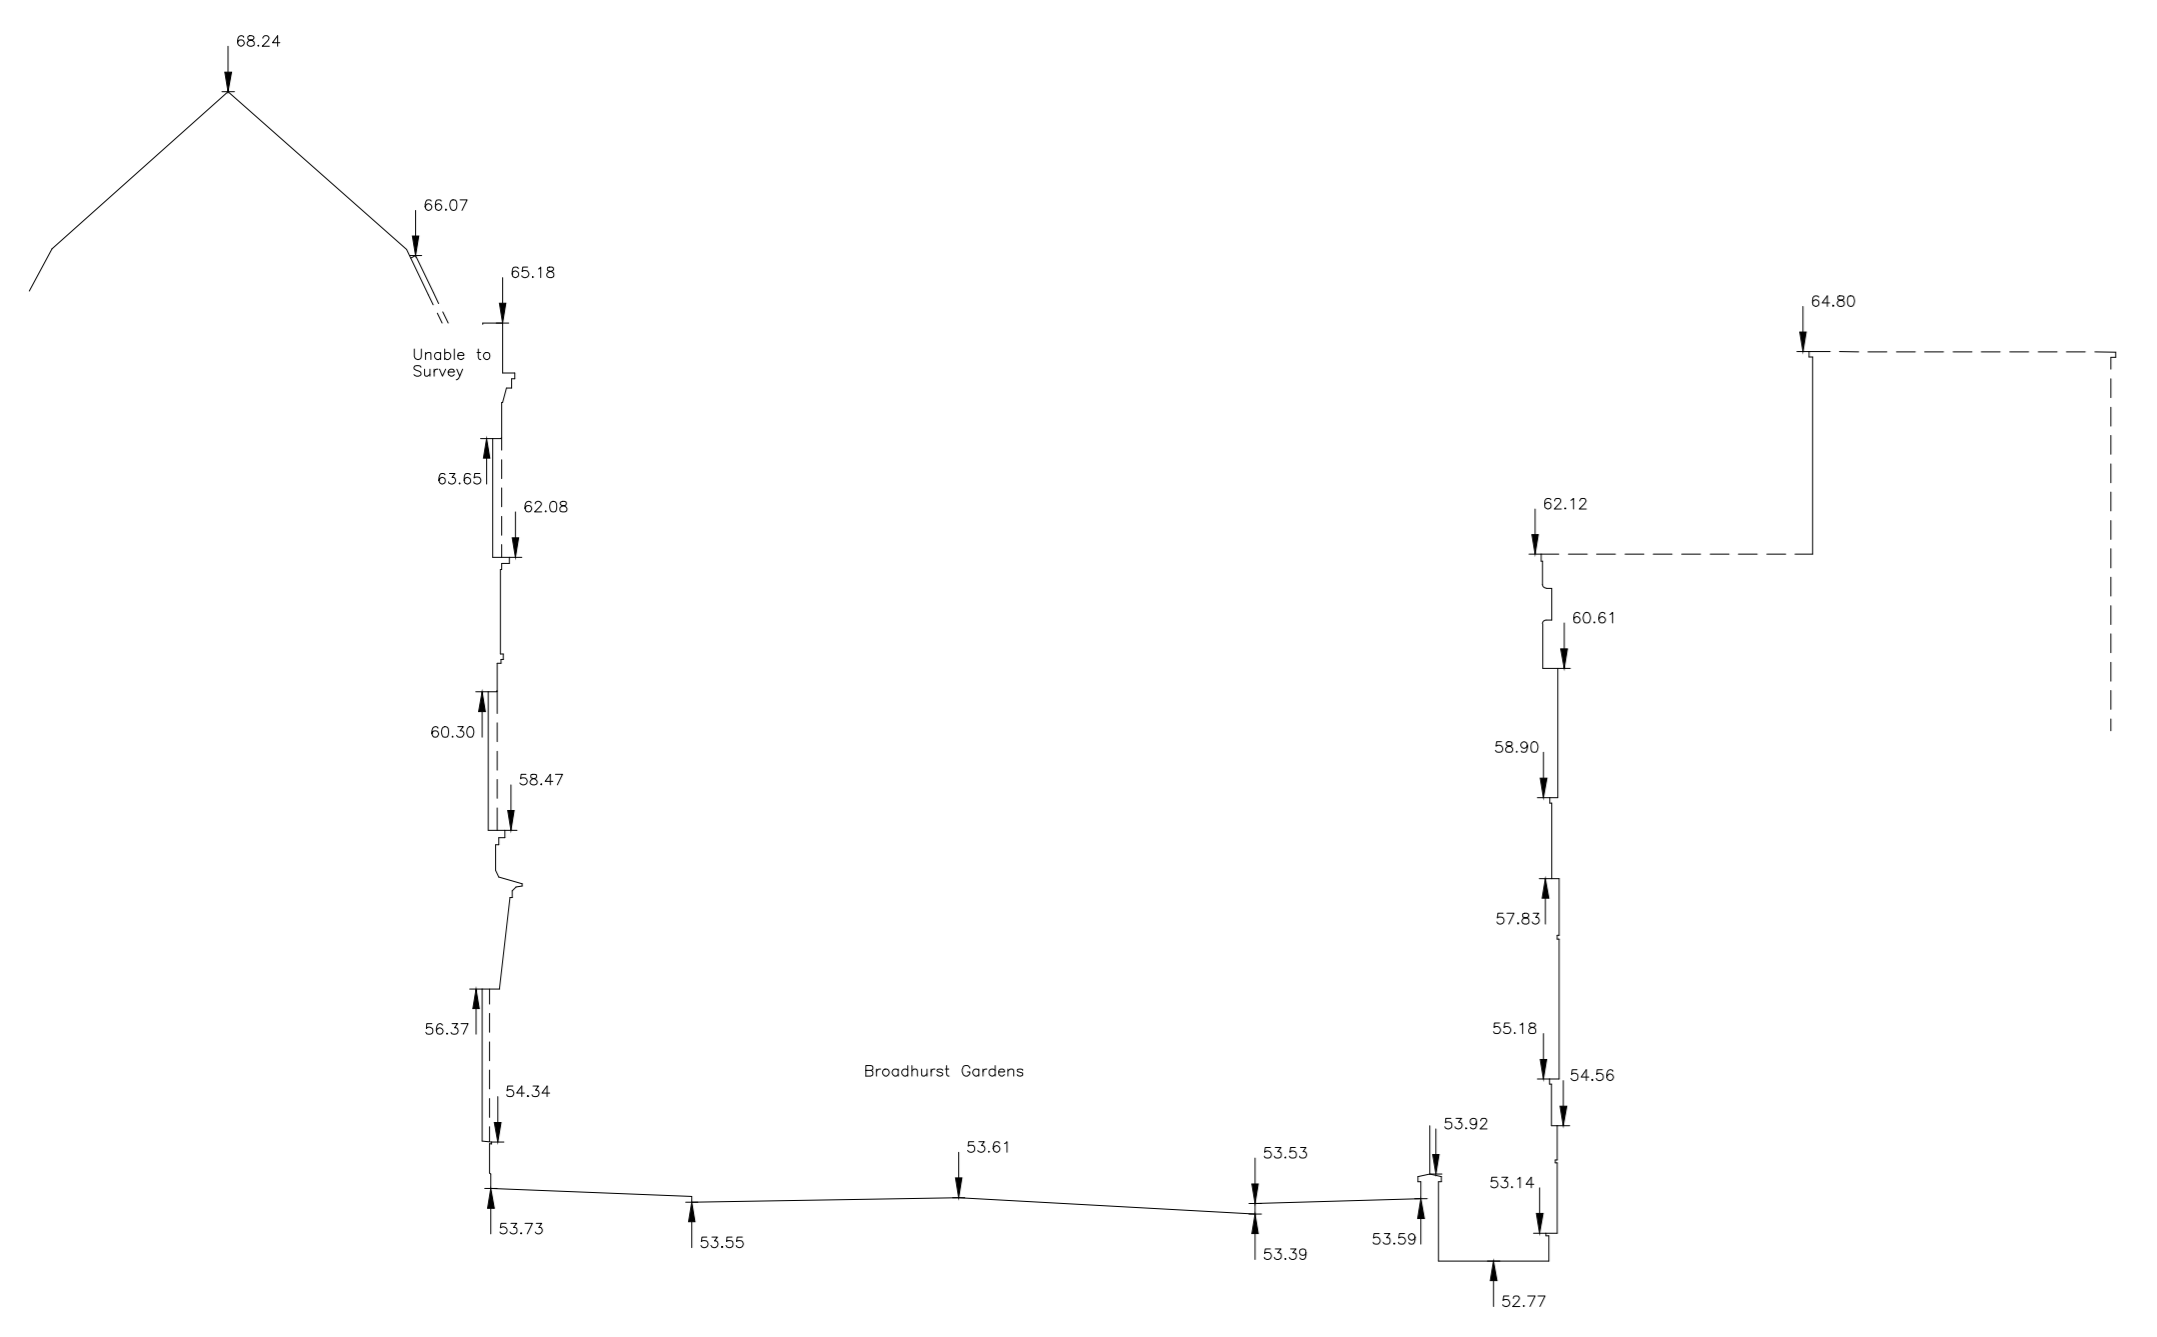

Broadhurst Gardens

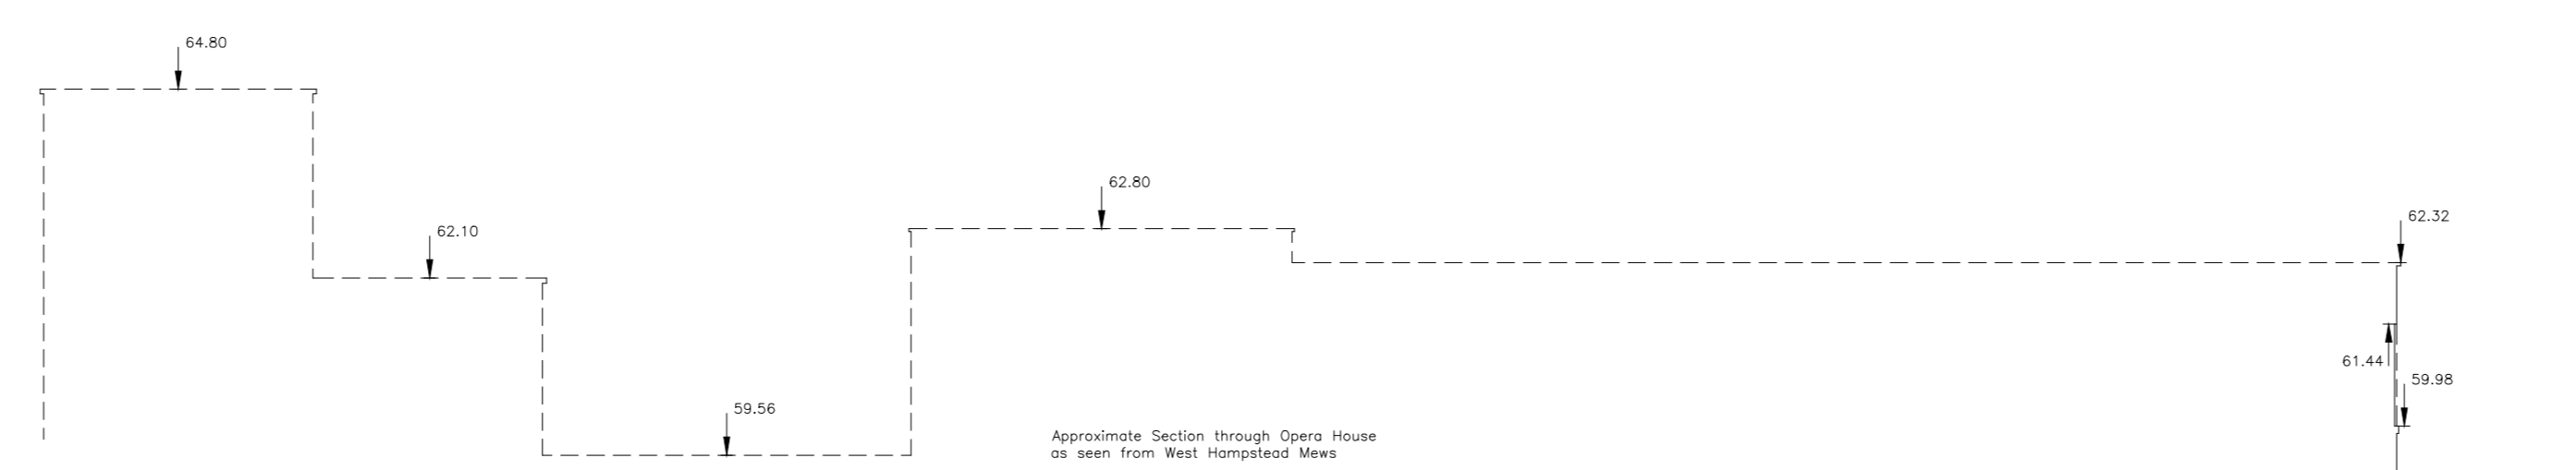


Approximate Section through Open House in view from West Hampstead Mews

West Hampstead Mews

SECTION 5

Datum: 45.00m A.O.D.

Datum: 45.00m A.O.D.

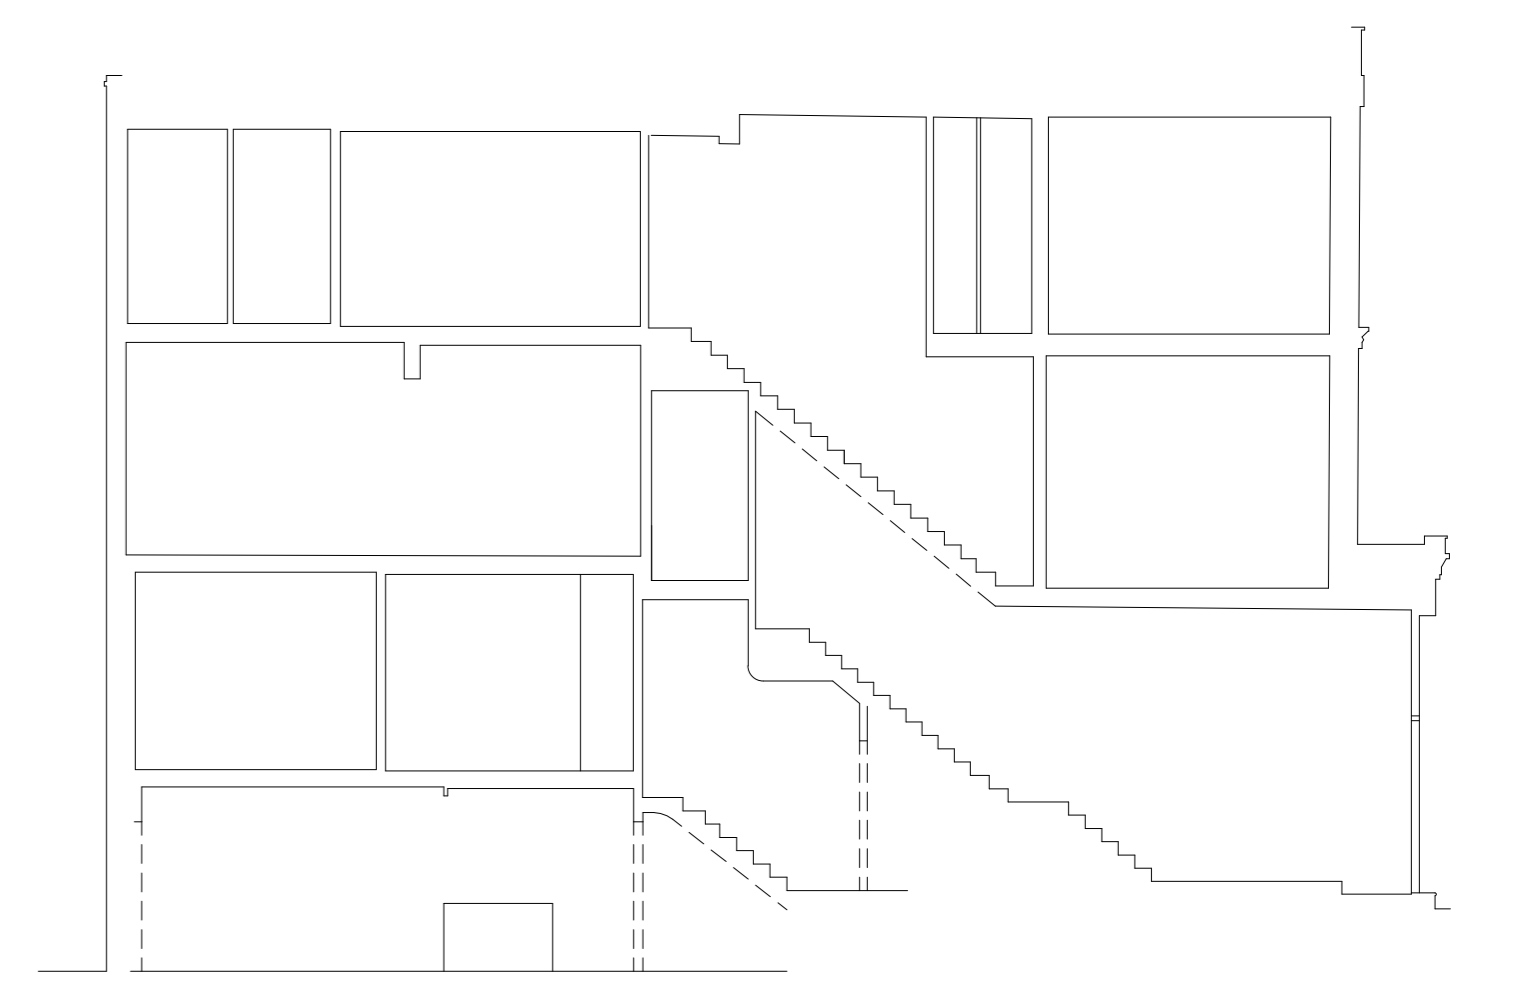

SECTION 6

LEVELLING:-  
ALL LEVELS ARE BASED ON OSBM SITUATED ON WALL OF No.165 BROADHURST GARDENS VALUE 53.42m

**CALLIDUS**  
SURVEYING LTD

Dalton House  
80 Windsor Avenue  
London SW19 2RR

Tel: 020 8543 8884  
Fax: 020 8543 8884  
Email: support@callidus.com

Project:  
**153 - 163 BROADHURST GARDENS**  
WEST HAMPSTEAD  
LONDON  
NWS  
SECTIONS 4, 5 & 6

Client:  
**GREENWAY AND LEE ARCHITECTS**  
BRANCH HILL MEWS  
LONDON  
NWS 7LT

Job No:	3086	Drawing ID:	S4-6
Drawn:	MR	Scale:	1/100
Checked:	JH	Date:	16/01/04