







Apartment ownership

Apartment area

Labels reserved for reference only when the Consultant Approval is received for details

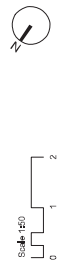


Project	Consolidated Ltd.
Client	St. Gilles Circle - Zone 3
Location	No 10 Denmark Street
Project Name	First + Second Floor Plan
Project No.	140_L_10D(PL-EX)02
Scale	1:50
Date	10/05/2018
Author	...
Check	...
Drawn	...
Client Address	70 Cowcross Street, EC1A 1JE, London, UK
Client Tel	02037627455
Client Fax	07796 973723
Client Email	info@ica.com

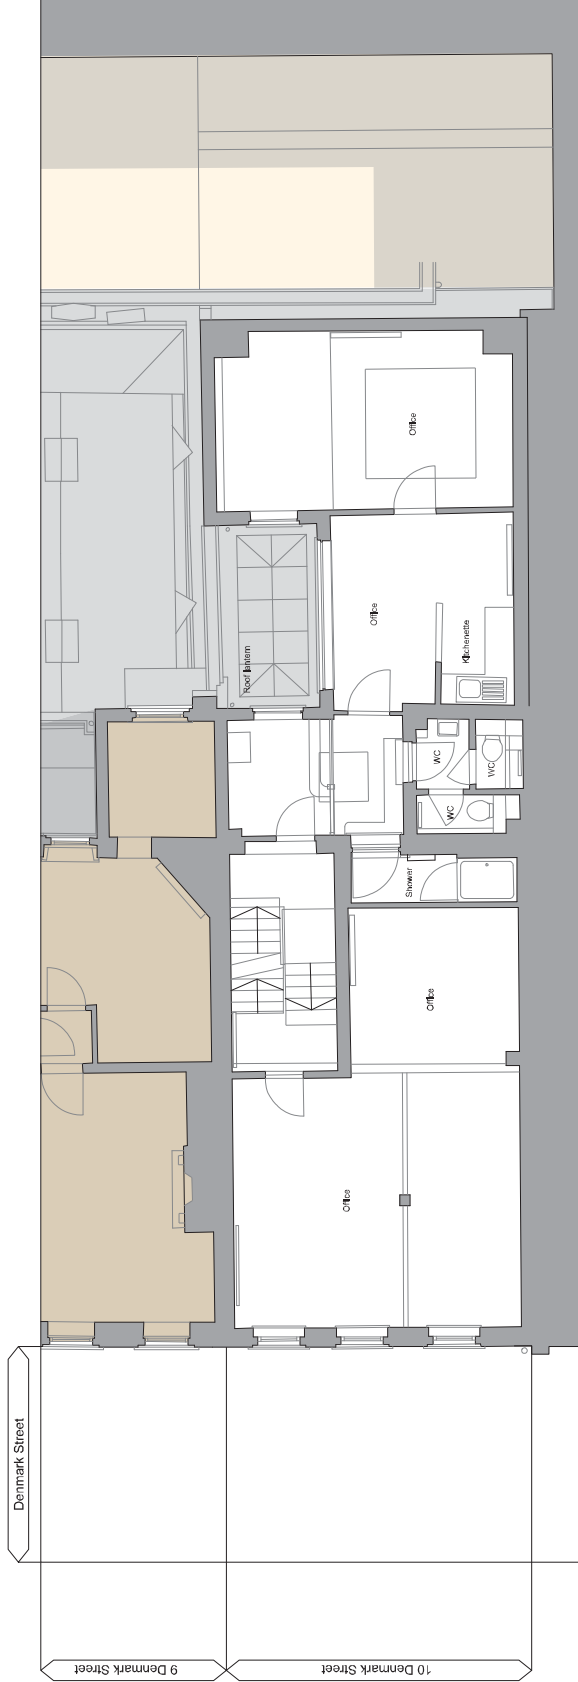

01 10 Denmark Street: Existing  
10D(PL-EX)02 First Floor Plan

1:50

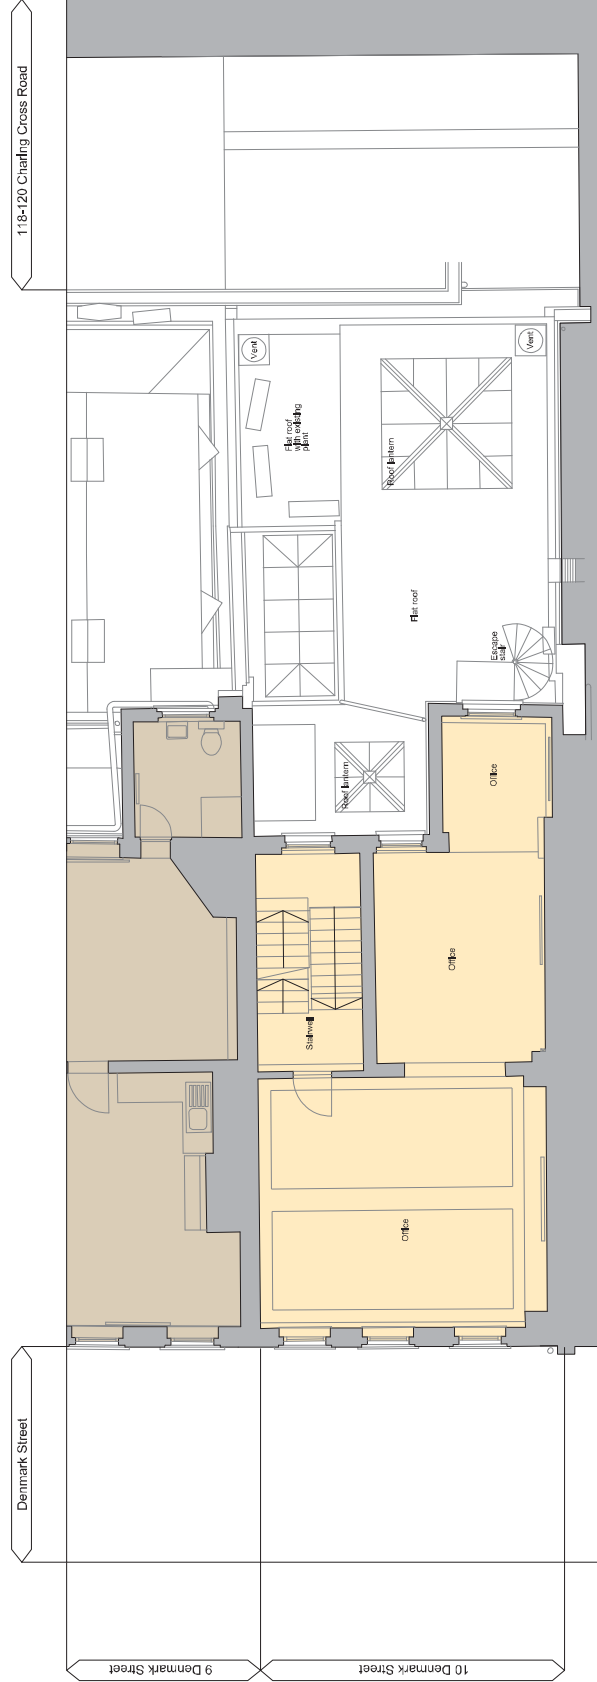

02 10 Denmark Street: Existing  
10D(PL-EX)02 Second Floor Plan

1:50






Application area

Legally reserved for reference only. refer to Consented Application 2017/0581.



Scale 1:50



Project		100/PL-EX)10
Client		Consolidated Ltd.
Address		St. Giles Circus - Zone 3
Location		10 Denmark Street
Description		Existing Street and Rear Elevations
Drawing Number		140_L_10D(PL-EX)10
Drawn by	Rev.	Scale
Checked by	Date	14/05/2016
<small>                 This drawing is the property of ICA and is to be used only for the project and location specified. It is not to be used for any other purpose without the written consent of ICA. ICA is not responsible for any errors or omissions in this drawing.             </small>		
<b>ica</b> 70 Cowcross Street EC4M 6EJ 02037623455 07786 973723 info@icadirect.com		

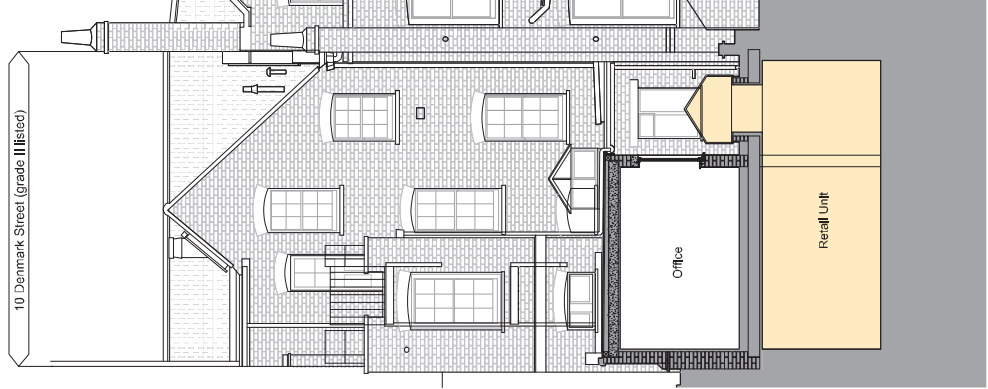

02 10 Denmark Street: Existing Rear Elevation 1:50

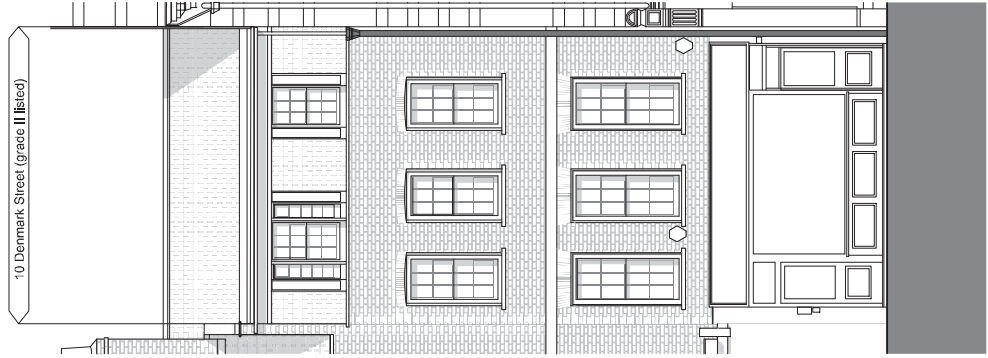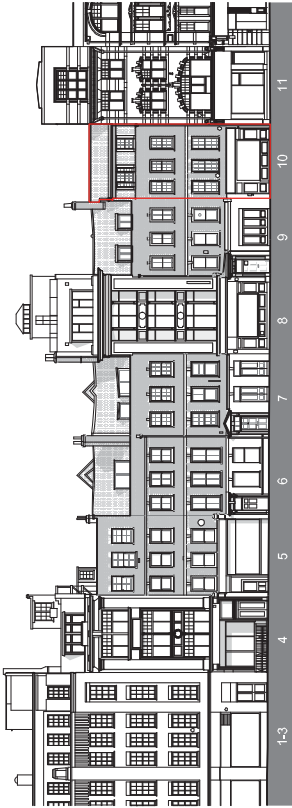

01 10 Denmark Street: Existing Street Elevation 1:50



01 10 Denmark Street: Existing Street Elevation 1:50




- Apartment conversion
- Application area
- Layout reserved for reference only

Layout reserved for reference only  
refer to Consented Application 2012/00018

Scale 1:250  
0 1 2  
Meters

Project	
Consolidated Ltd.	
Address	
St. Giles Circus - Zone 3	
10 Denmark Street	
Existing Section - Townhouse + extension	
Looking West	
Drawing Number	
140_L_10D(PL-EX)11	
Client	Consolidated Ltd.
Architect	ICA
Date	10/05/2016
<p>ICA 70 Cowcross Street EC1M 6EL 02037623455 07796 97372 info@icadirect.com</p>	

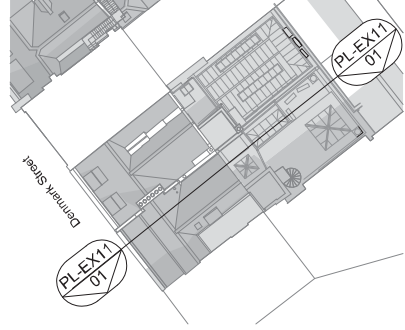

Existing Key-plan  
1:200




01 Existing Section - Townhouse + extension  
10D(PL-EX)11 Looking West  
1:50




- Apartment units to be
- Application area
- Landmarks reserved for reference only, refer to the Consented Application 2012/00018 for details



Project		Consolidated Ltd.
Address		St. Gilles Circle - Zone 3
Location		10 Denmark Street Existing Section - Townhouse + extension Looking East
Drawing Number		140_L_10D(PL-EX)12
Client	Scale	1:200
Drawn by	Date	10/05/2016
<small>                 This drawing is the property of ICA and is not to be used for any other project without the written consent of ICA. ICA is not responsible for any errors or omissions in this drawing. ICA is not responsible for any damage or loss of any kind arising from the use of this drawing.             </small>		
<b>ica</b> 70 Cavendish Street ECU 101 (BEJ) 02032623455 07796 973723 info@icadirect.com		

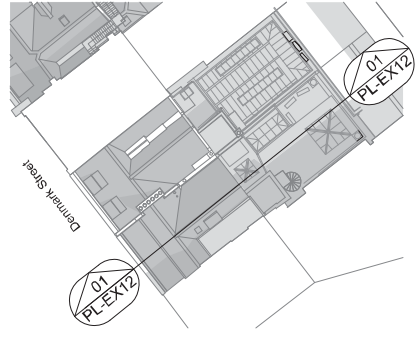

Existing Key-plan 1:200

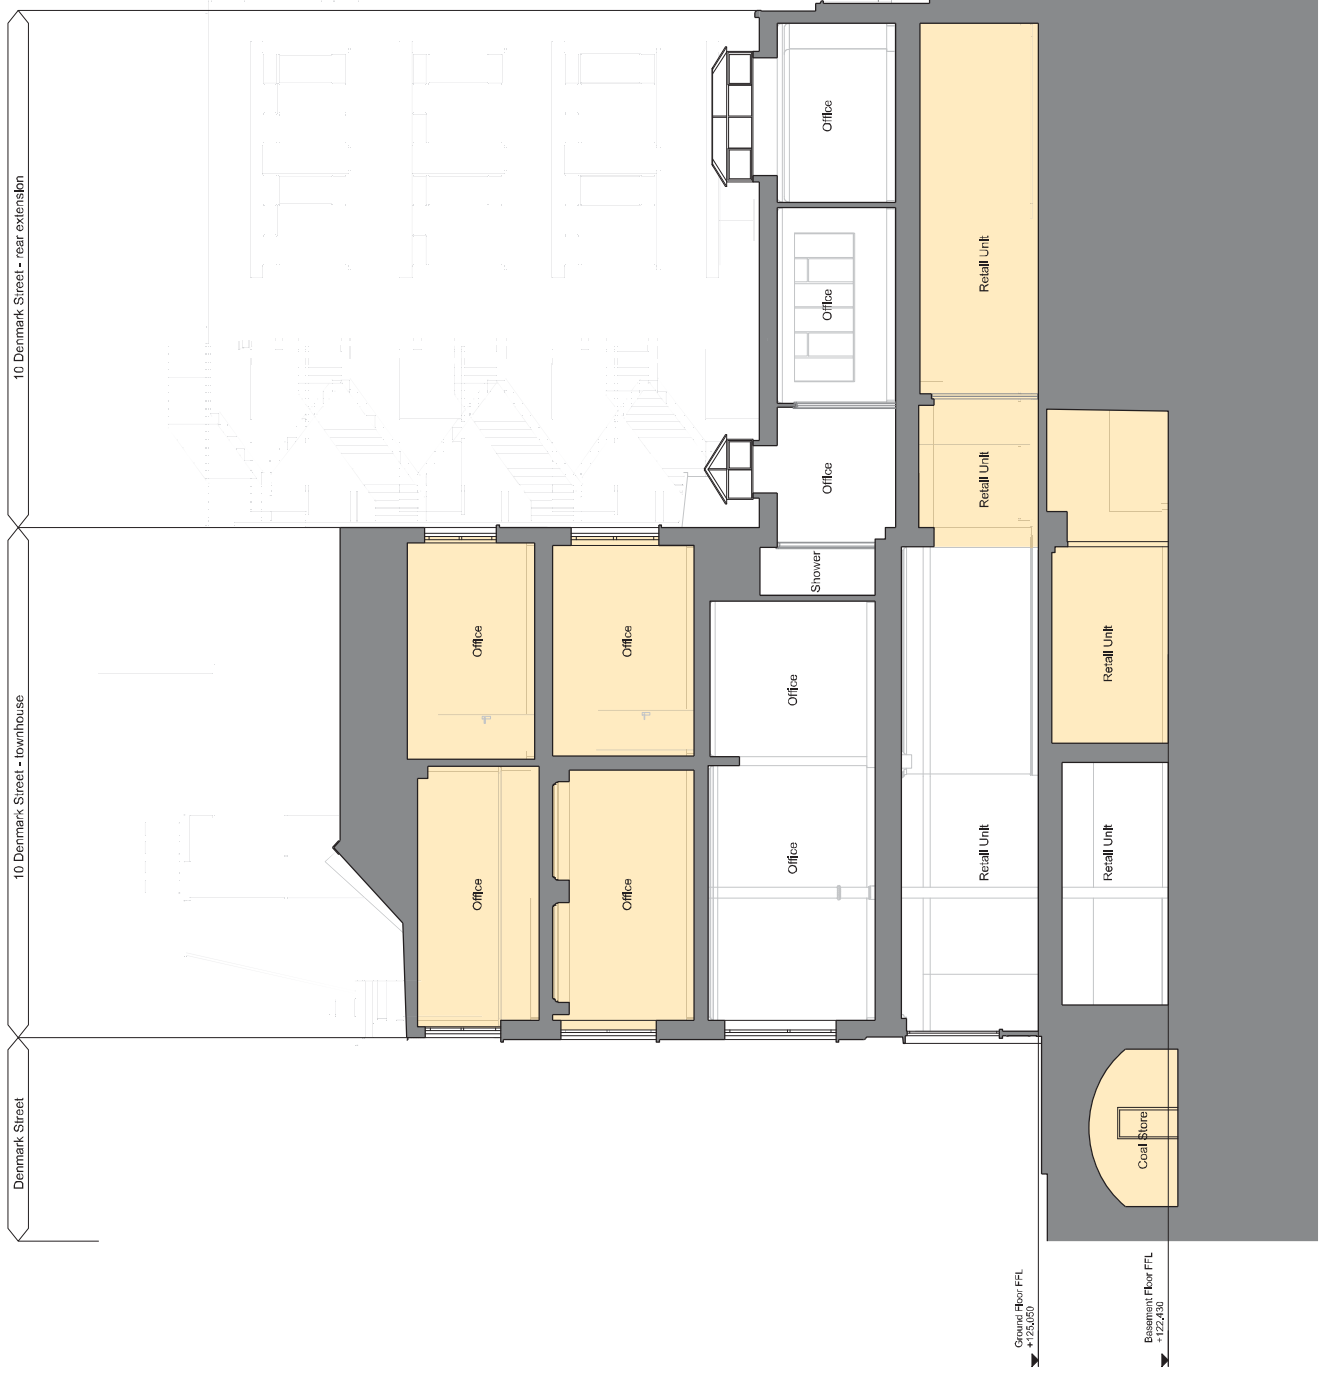



01 Existing Section - Townhouse + extension 1:50  
10D(PL-EX)12 Looking East







Applicant ownership  
 Applicant area

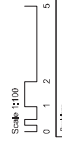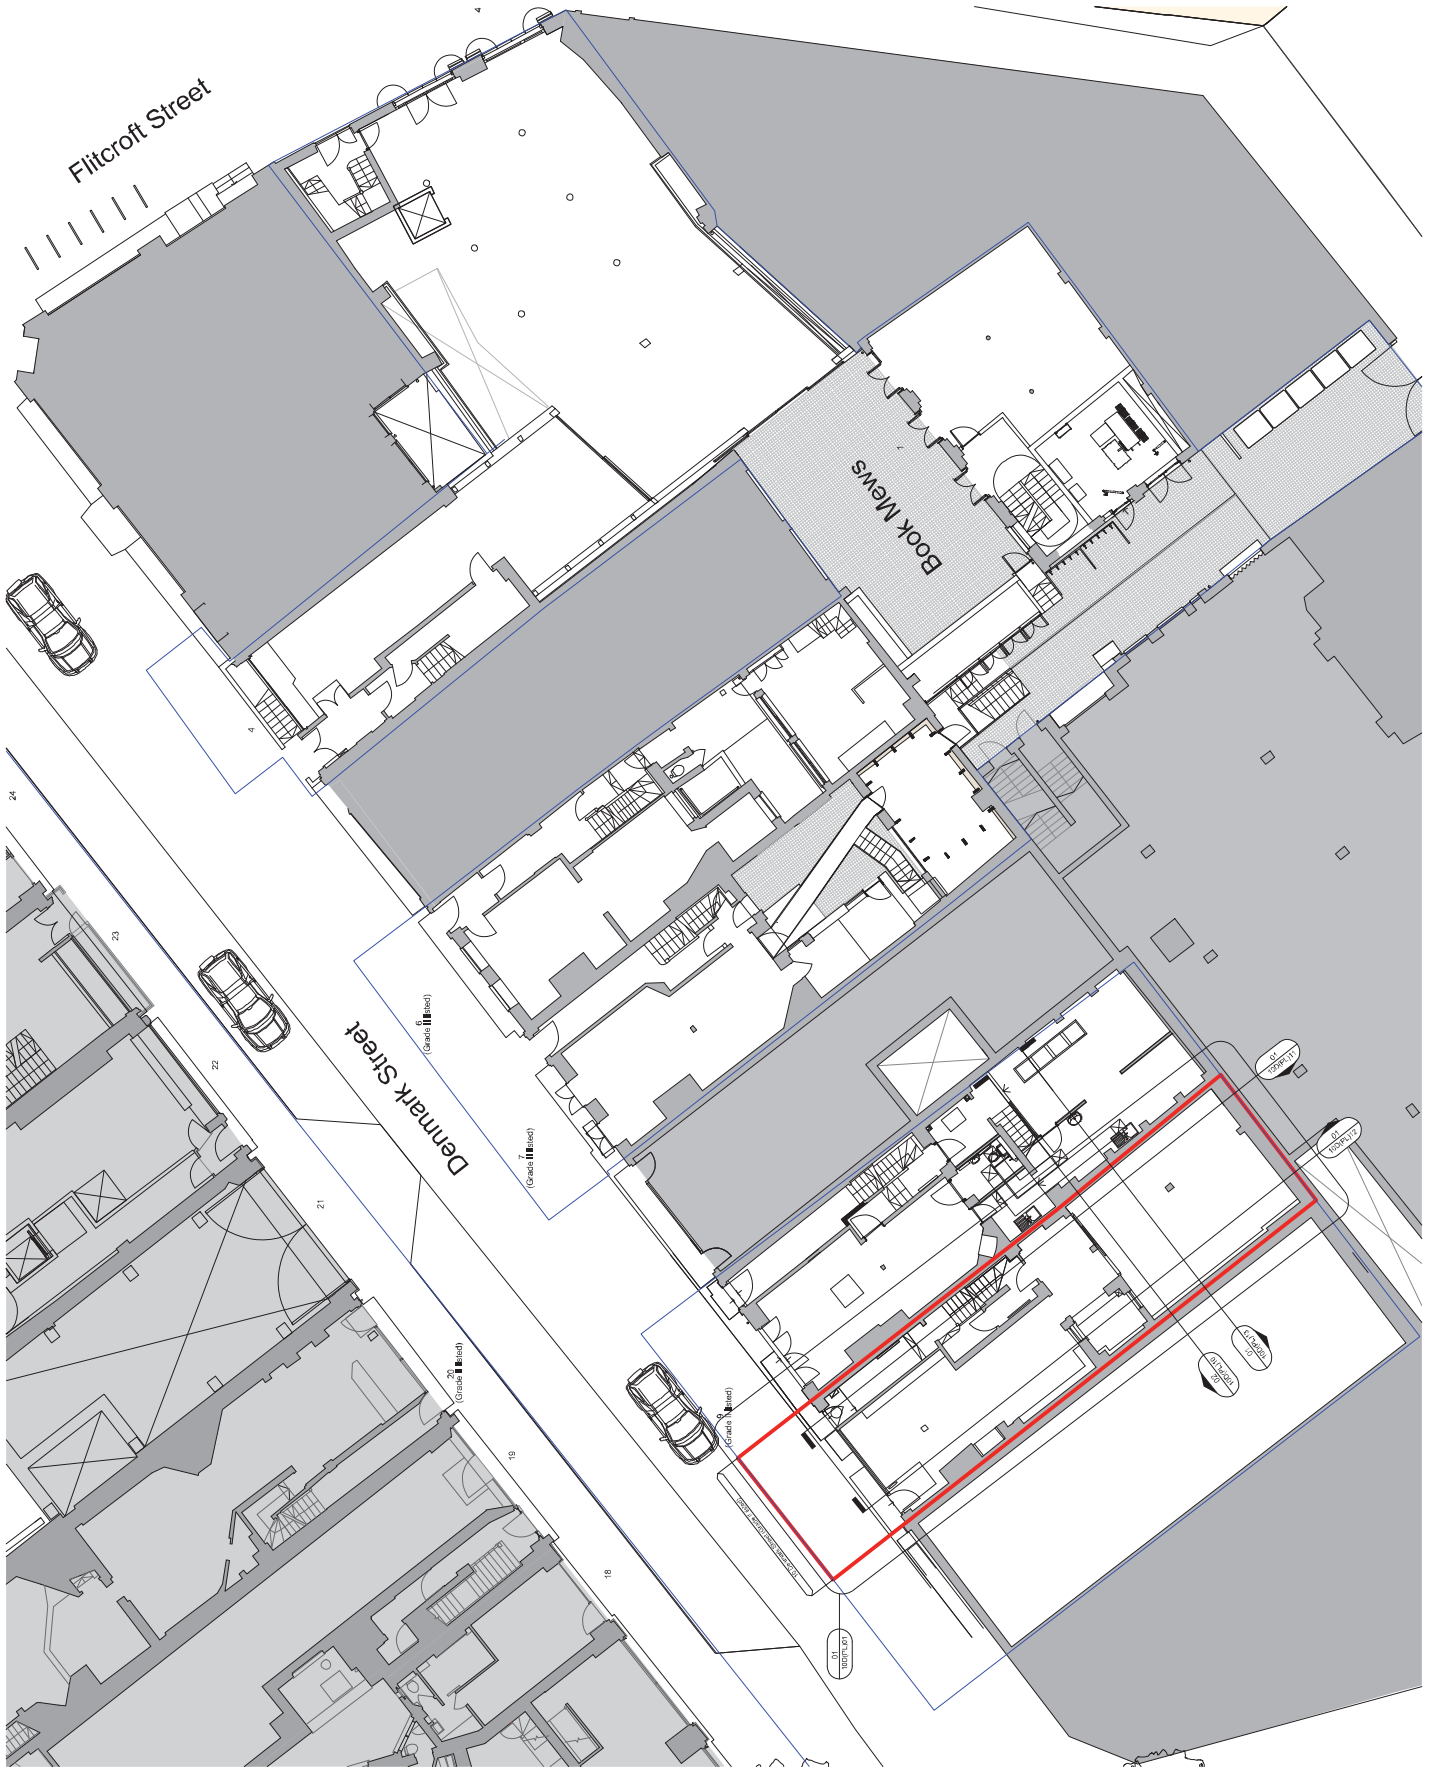

Project: <b>Consolidated Ltd.</b>	
Project: <b>St. Giles Circus - Zone 3</b>	
Proposed Site Plan <b>No 10 Denmark Street</b>	
Client's Name: <b>140 L 10D(PL)00</b>	Status: 1.0 Revoked
Date: 05/02/16	Date: 05/02/16
Project Location: 10 Denmark Street, London, EC1R 7HE	
Project Reference: 140 L 10D(PL)00	
Project Contact: 70 Cowcross Street, London, EC1N 1JE 02037623455 07786 973723 <a href="http://www.ica.com">www.ica.com</a>	

