


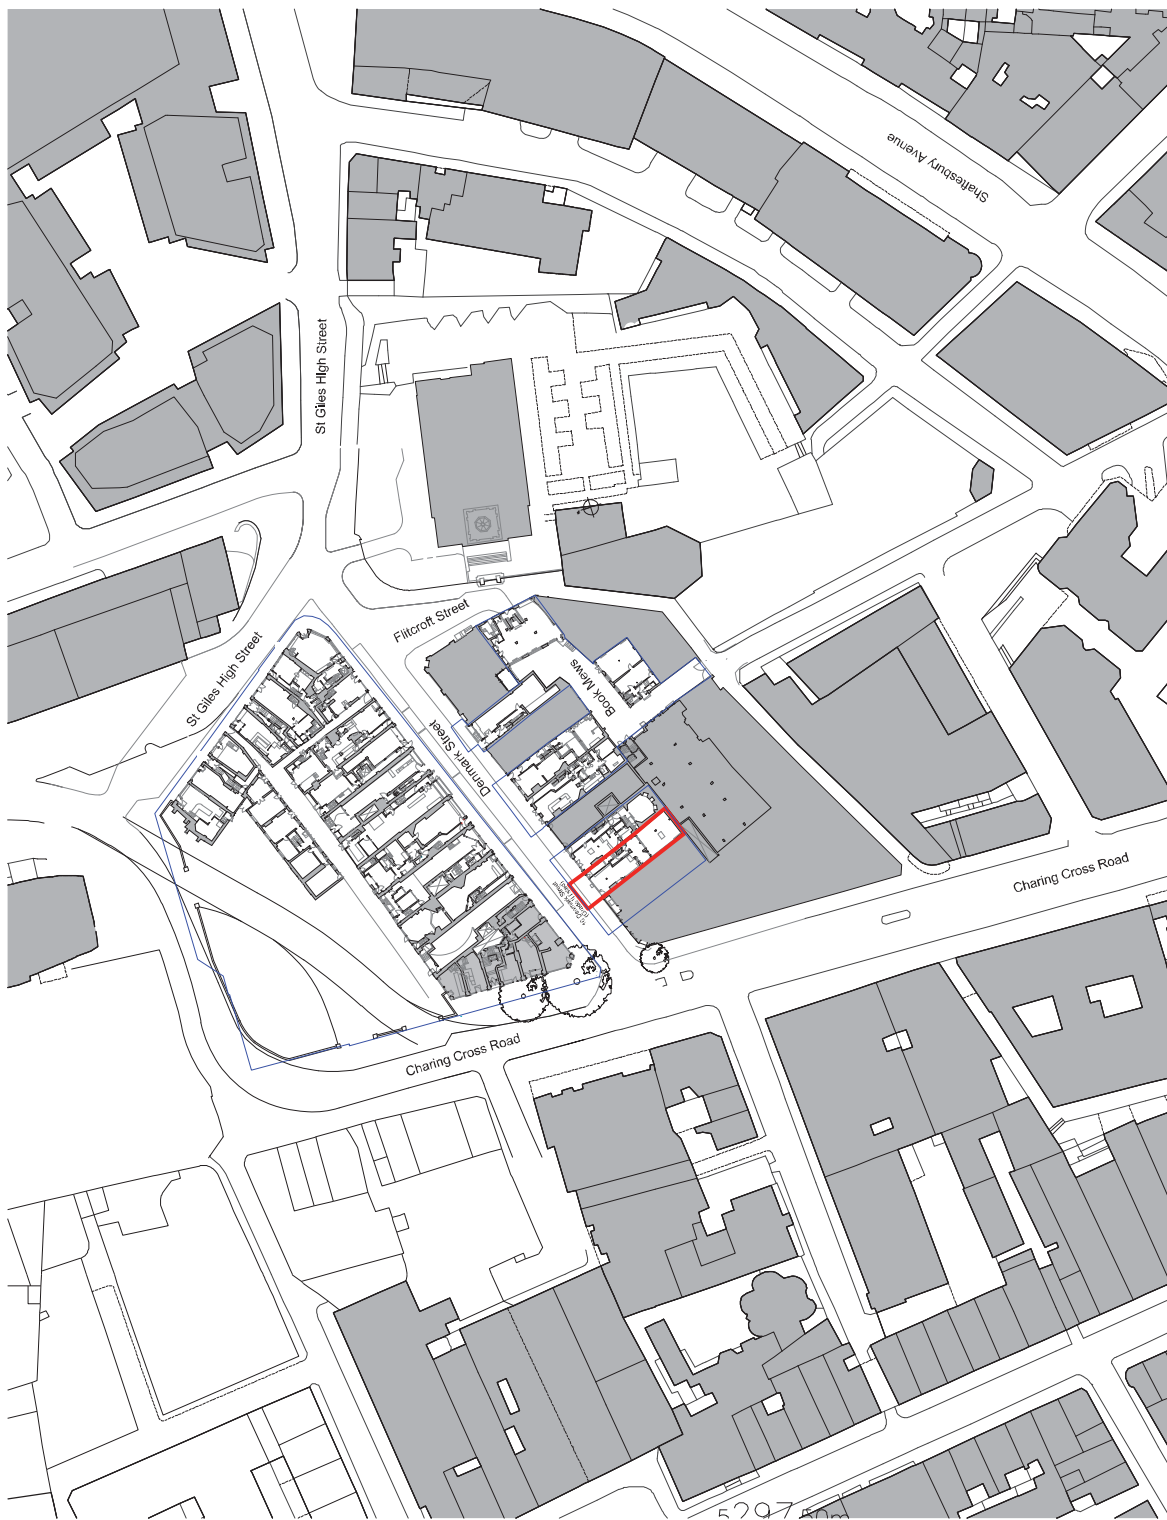

Applicant ownership
 Applicant area



Project	
Client	Consolidated Ltd.
Project	St. Giles Circus - Zone 3
Location	Location Plan
Address	No 10 Denmark Street
Drawn by	140_L_10D(PL-EXPL)00
Checked by	140_L_10D(PL-EXPL)00
Date	15/02/18
Scale	1:500
70 Colchester Street EC1M 6EJ 0203 8202455 07786 97372 www.ica.com	



01
 10 Denmark Street Location Plan
 10D(PL-EXPL)00
 1:500