



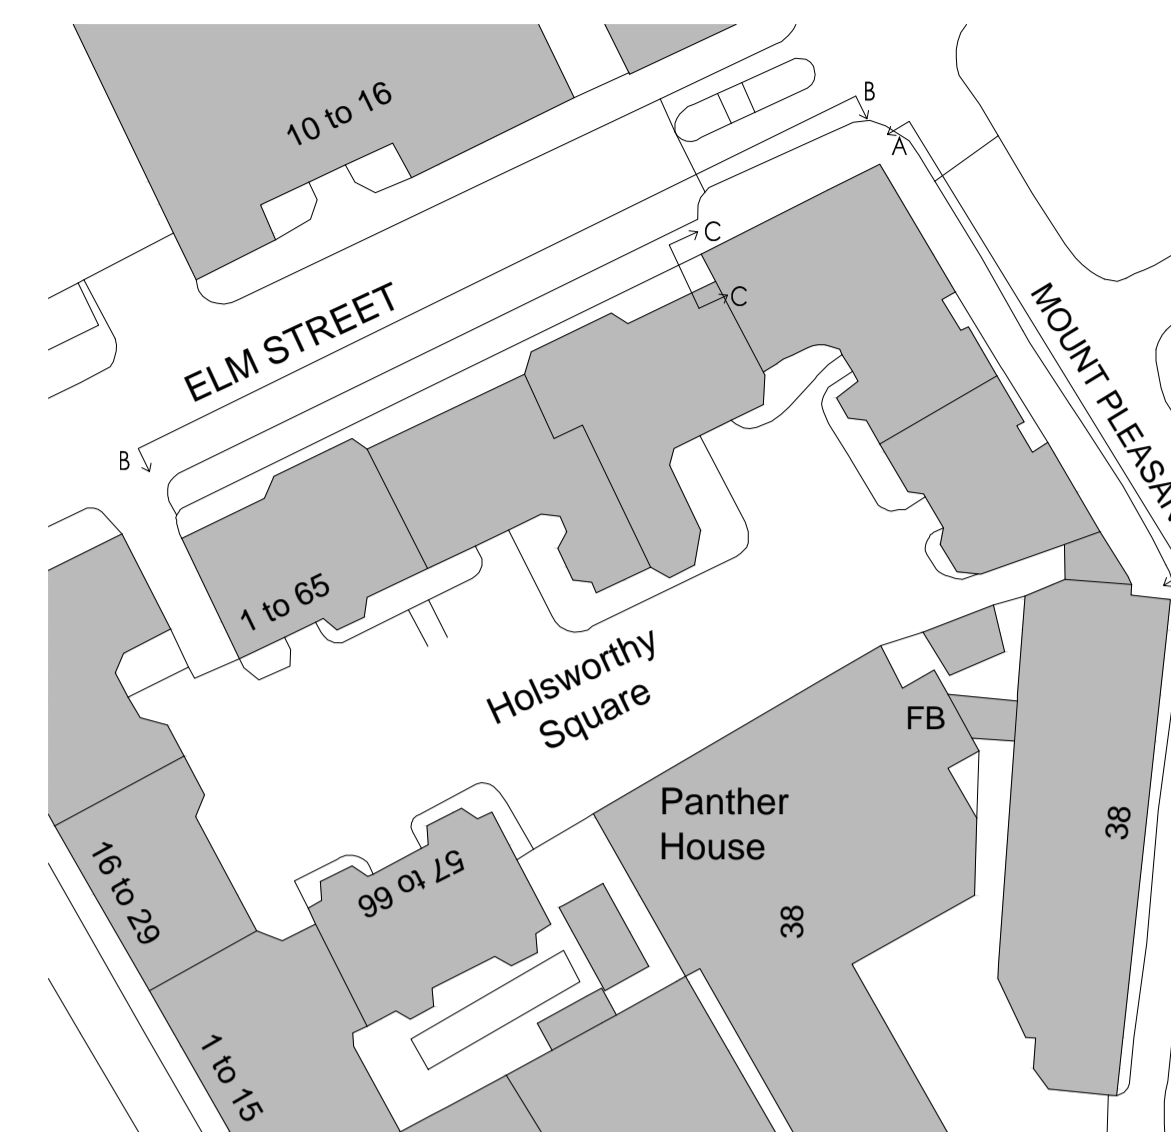


PROPOSED ELEVATION A
SCALE 1:100 @ A1

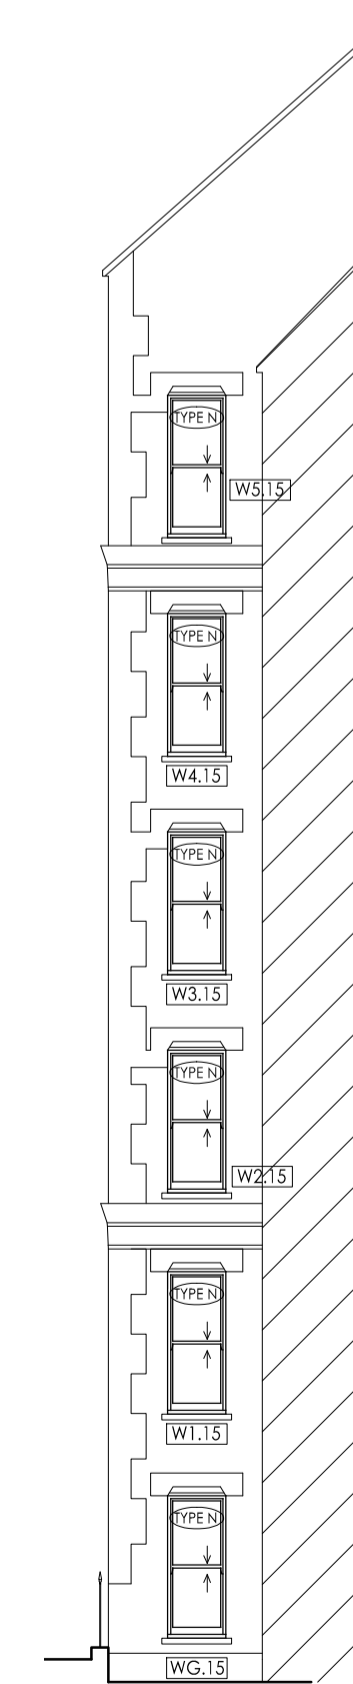


PROPOSED ELEVATION B
SCALE 1:100 @ A1



PROPOSED ELEVATION C
SCALE 1:100 @ A1

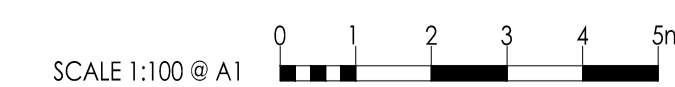

Amendments
 A - 02.06.16 - RMC - PLANNING ISSUE.
 B - 12.07.16 - RMC - PROPOSED WINDOWS CHANGED TO TIMBER SLIDING SASH. RE-ISSUED FOR PLANNING.

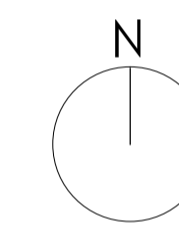

DO NOT SCALE FOR CONSTRUCTION



STUDIOS 1 & 2
 OLD KINGS HEAD COURT
 11 HIGH STREET
 DORKING
 SURREY RH4 1AR
 T 01306 887070
 F 01306 876716
 admin@bpg.co.uk
 www.bpg.co.uk

BUILDING SURVEYING
 ARCHITECTURE
 PROJECT MANAGEMENT
 QUANTITY SURVEYING

PROJECT
 FLATS 1 - 66, HOLSWORTHY
 SQUARE, ELM STREET, LONDON,
 WC1X 0AU

CLIENT
 ORIGIN HOUSING GROUP

	DATE	APRIL 2016
DRAWN	RMC	CHECKED CM
SCALE	1:100 @ A1	FOR PLANNING

TITLE
 PROPOSED ELEVATIONS 1

DRAWING NO.	REV
3821/PL06	B