





PROPOSED ELEVATION D
SCALE 1:100 @ A1

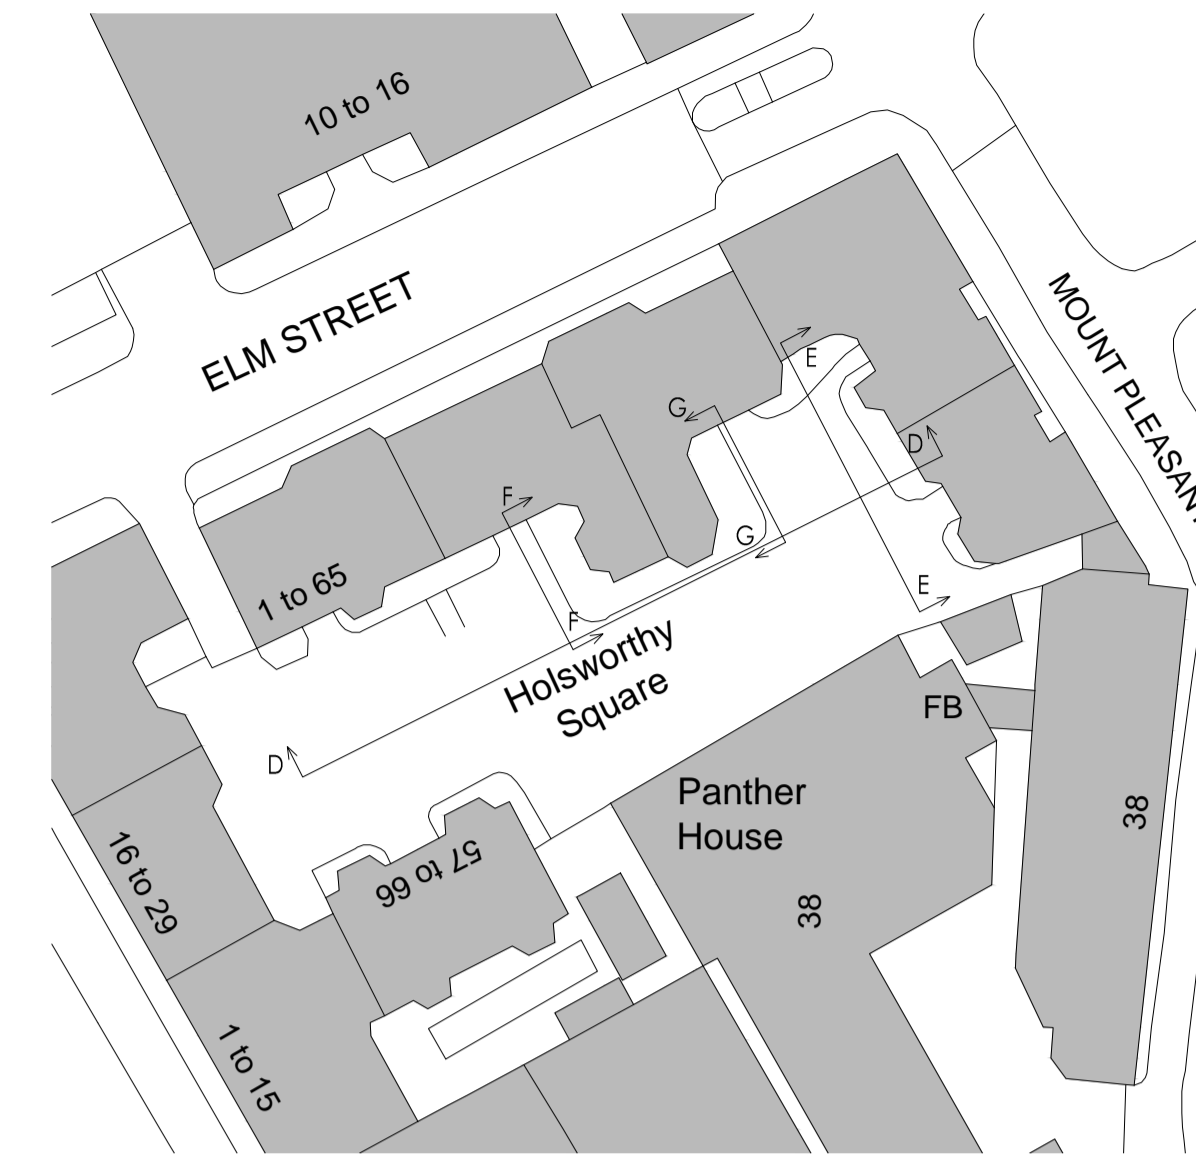

Amendments
 A - 01.06.16 - RMC - PLANNING ISSUE.
 B - 12.07.16 - RMC - PROPOSED WINDOWS CHANGED TO TIMBER SLIDING SASH. RE-ISSUED FOR PLANNING.

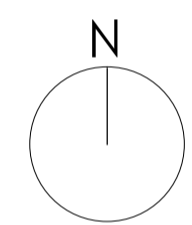

DO NOT SCALE FOR CONSTRUCTION

brodie plant goddard
 ARCHITECTS-SURVEYORS
 STUDIOS 1 & 2
 OLD KINGS HEAD COURT
 11 HIGH STREET
 DORKING
 SURREY RH4 1AR
 T 01306 887070
 F 01306 876716
 admin@bpg.co.uk
 www.bpg.co.uk

BUILDING SURVEYING
 ARCHITECTURE
 PROJECT MANAGEMENT
 QUANTITY SURVEYING

PROJECT
 FLATS 1-66 HOLSWORTHY
 SQUARE, ELM STREET, LONDON
 WC1X 0AU

CLIENT
 ORIGIN HOUSING GROUP

DATE
 APRIL 2016

DRAWN RMC **CHECKED** CM


SCALE 1:100 @ A1 **FOR** PLANNING

TITLE
 PROPOSED ELEVATIONS 2


DRAWING NO. 3821/PL07 **REV** B



PROPOSED ELEVATION E
SCALE 1:100 @ A1

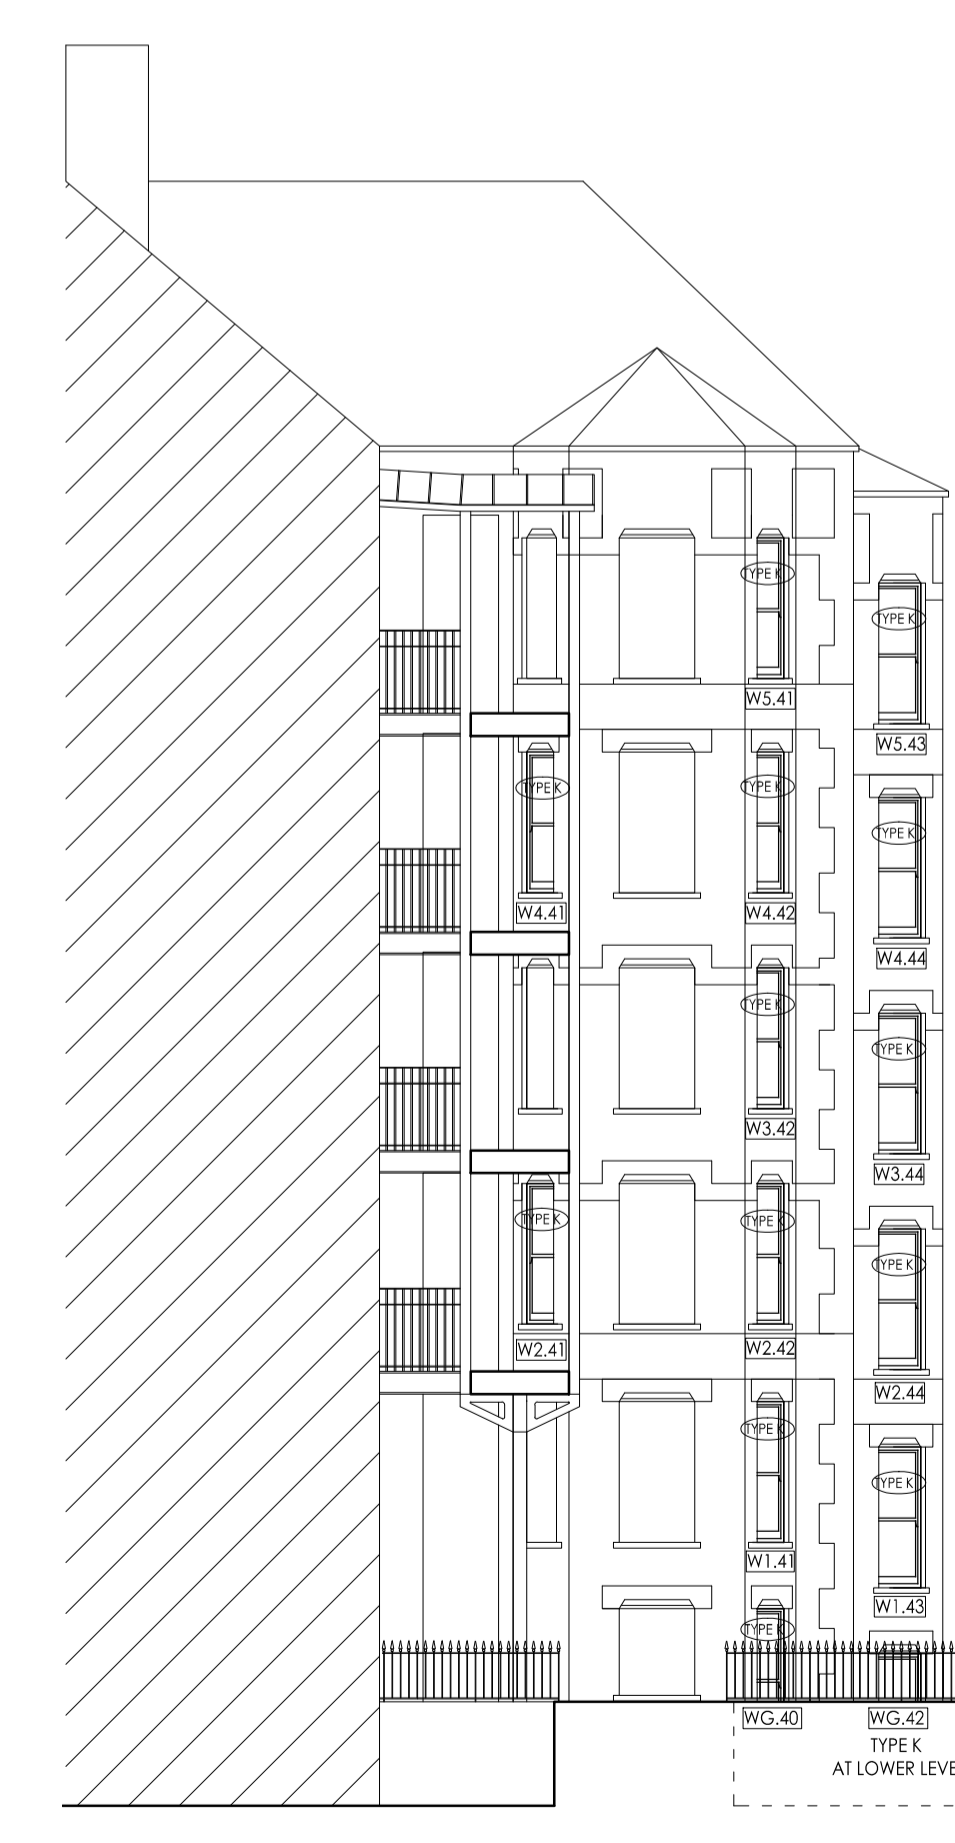

PROPOSED ELEVATION F
SCALE 1:100 @ A1

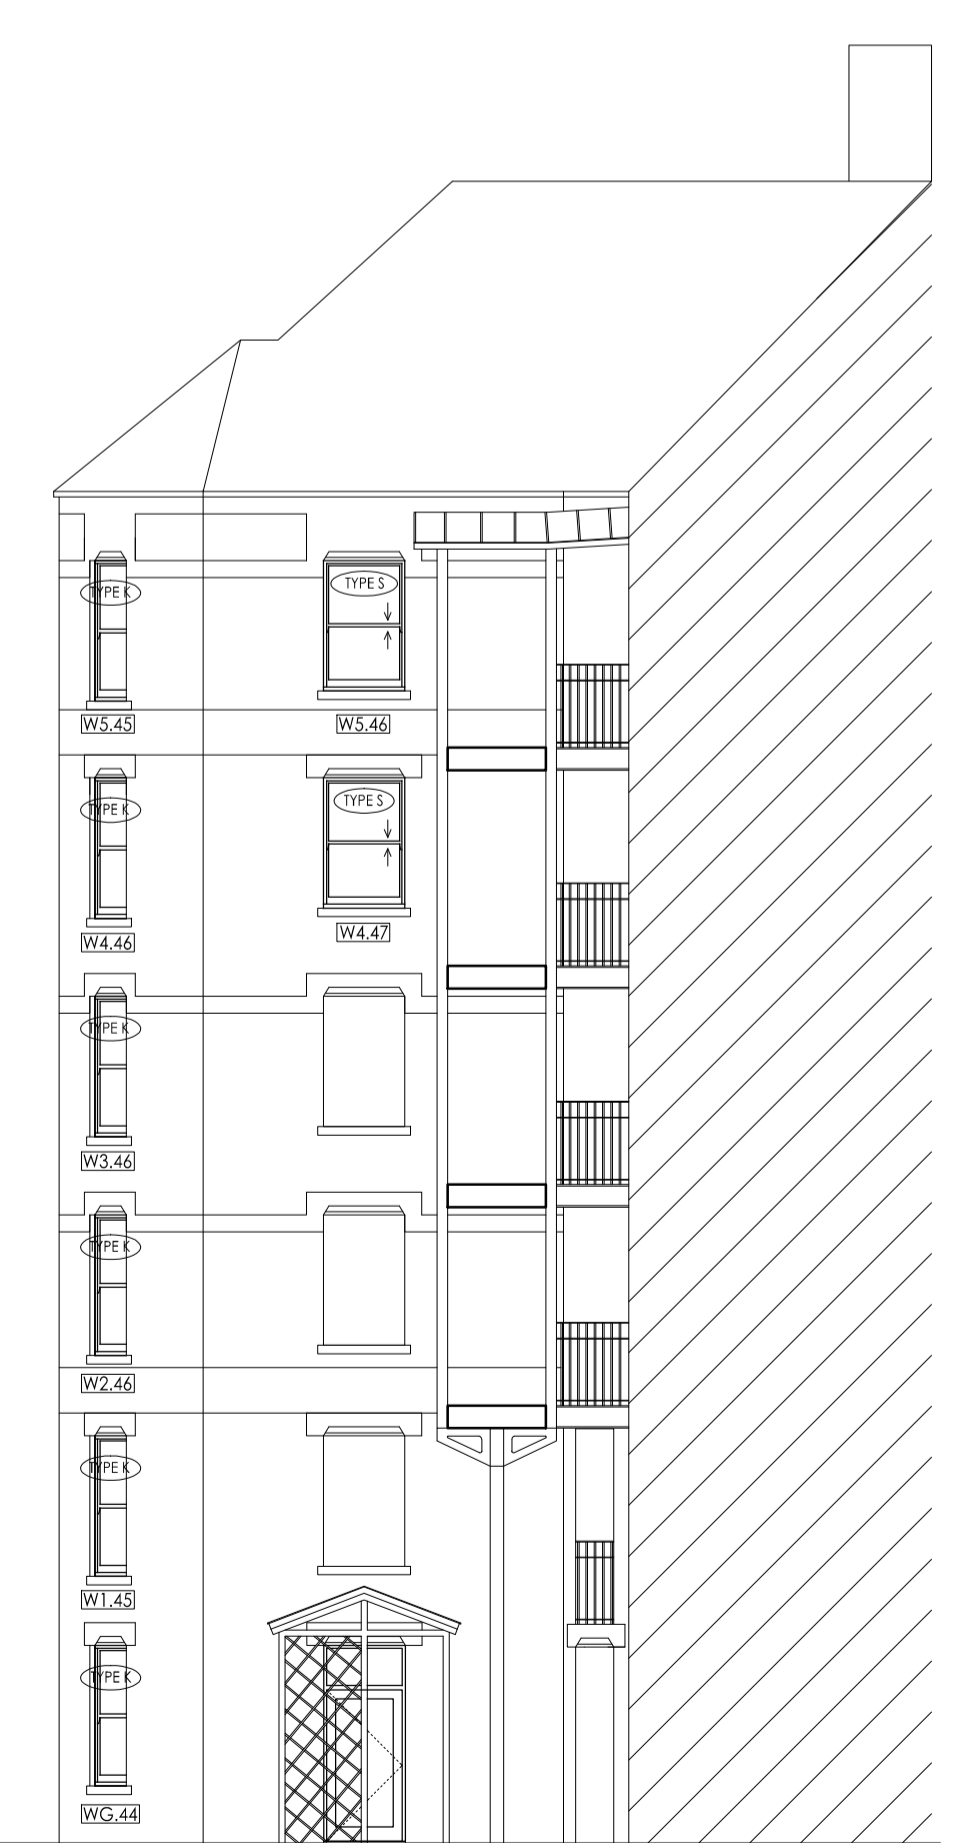

PROPOSED ELEVATION G
SCALE 1:100 @ A1

