



PROPOSED ELEVATION H
SCALE 1:100 @ A1

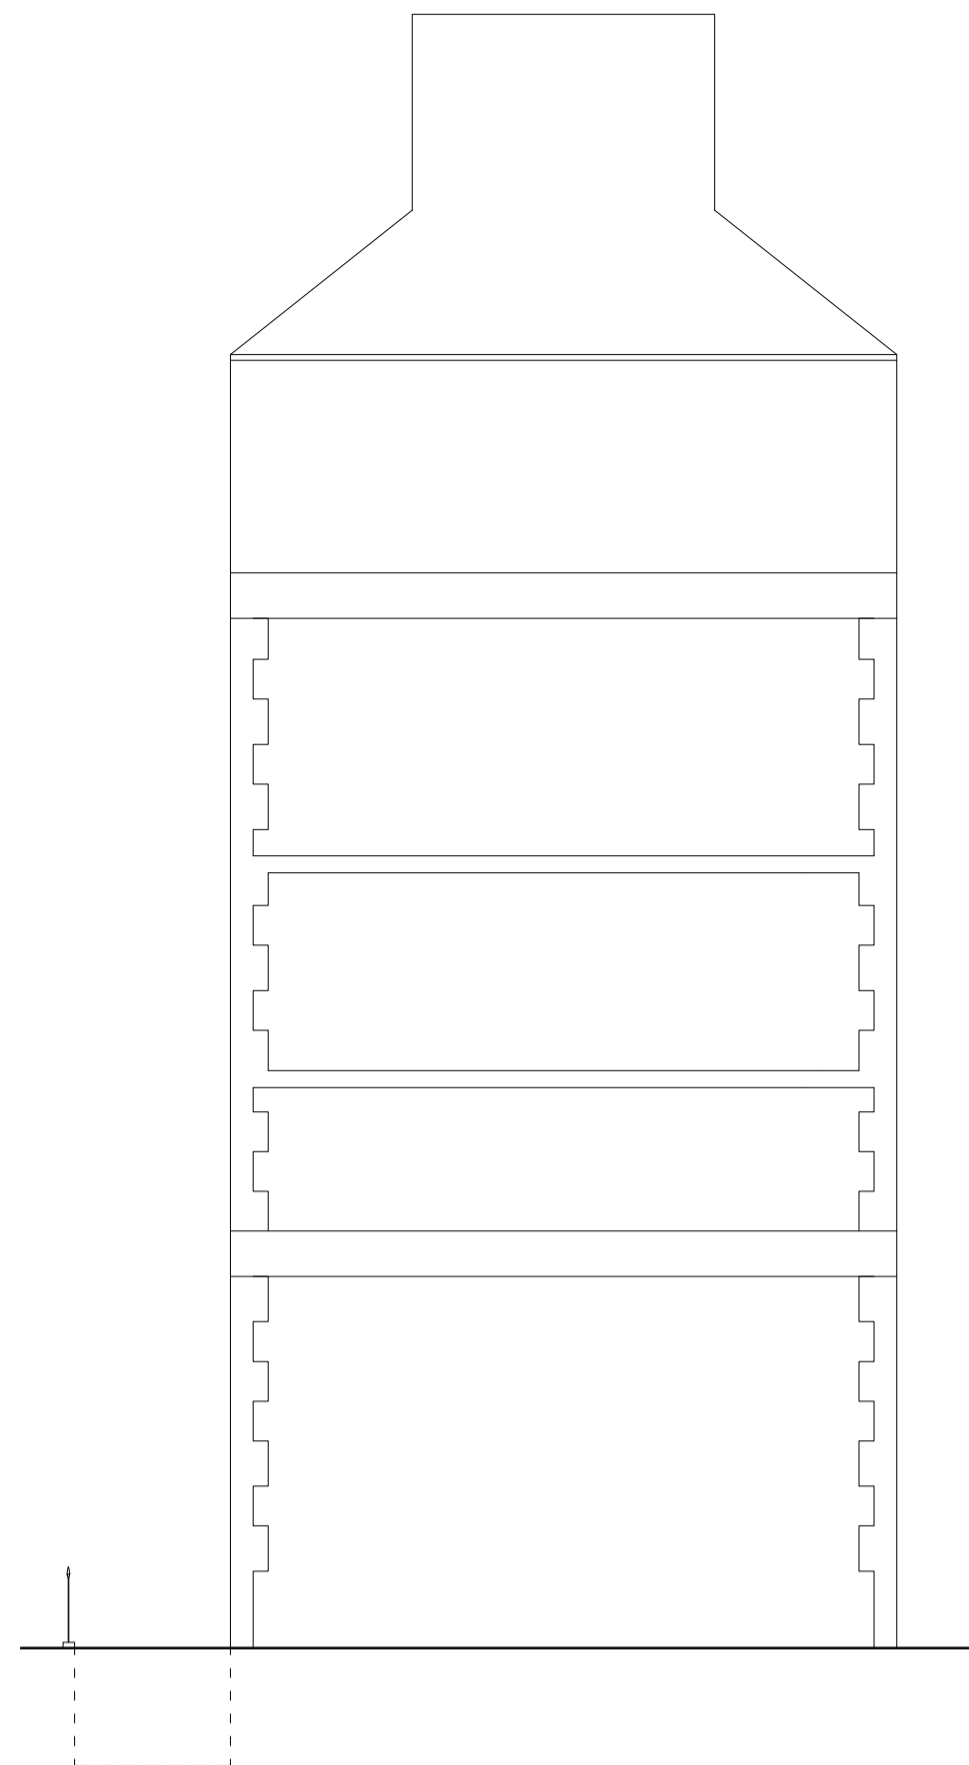


PROPOSED ELEVATION J
SCALE 1:100 @ A1

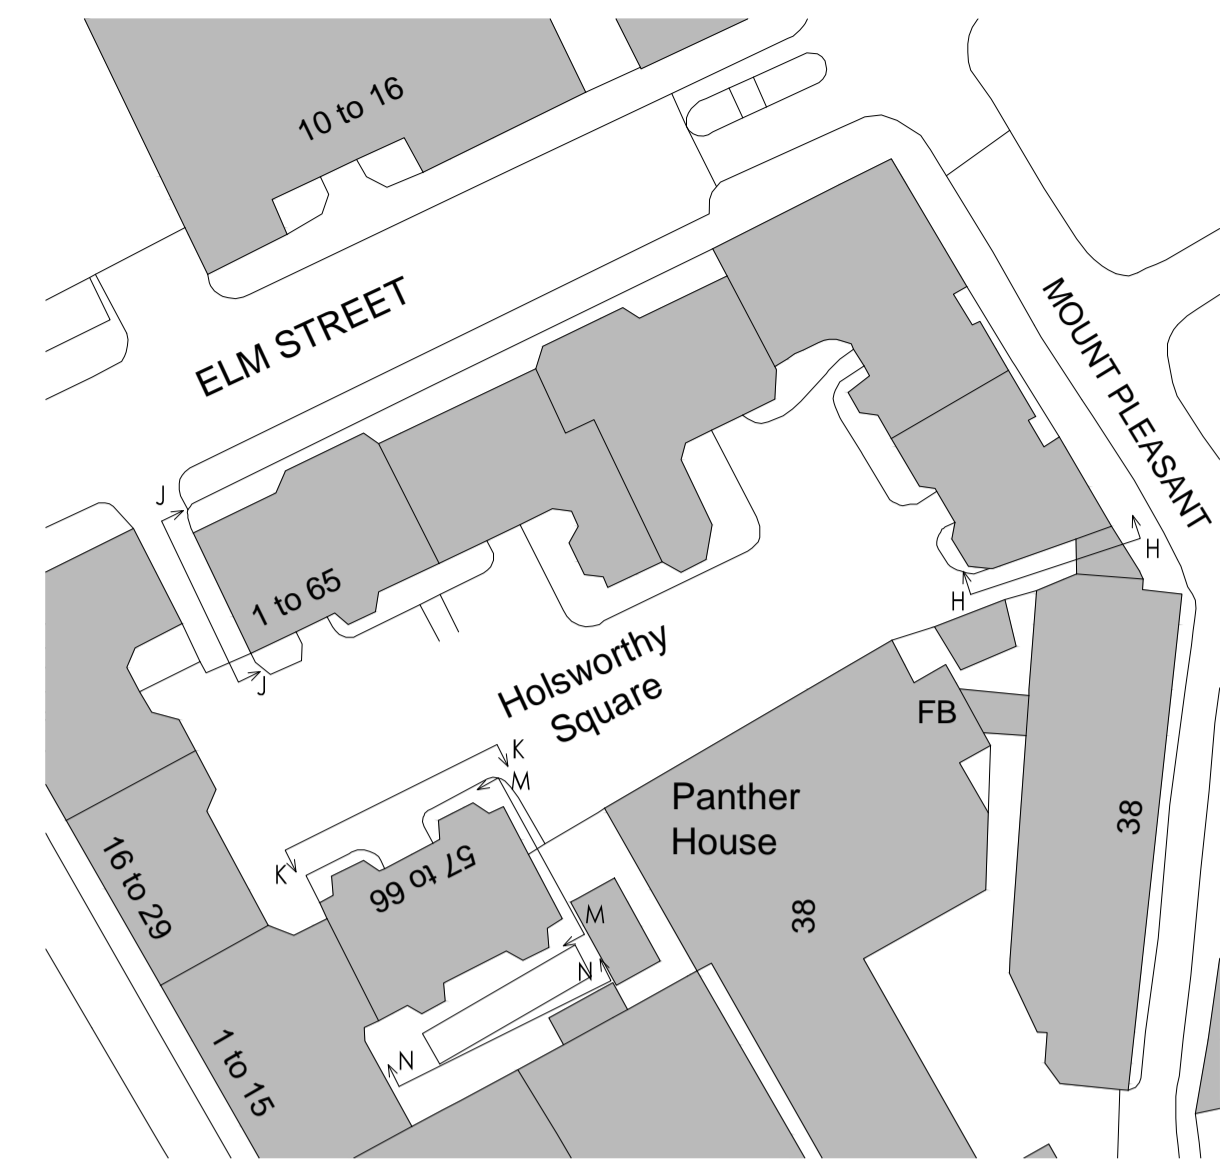


Amendments


A - 02.06.16 - RMC - PLANNING ISSUE.
B - 2.07.16 - RMC - PROPOSED WINDOWS CHANGED TO TIMBER SLIDING SASH. RE-ISSUED FOR PLANNING.

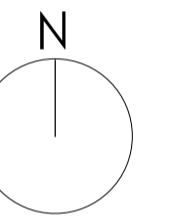

DO NOT SCALE FOR CONSTRUCTION

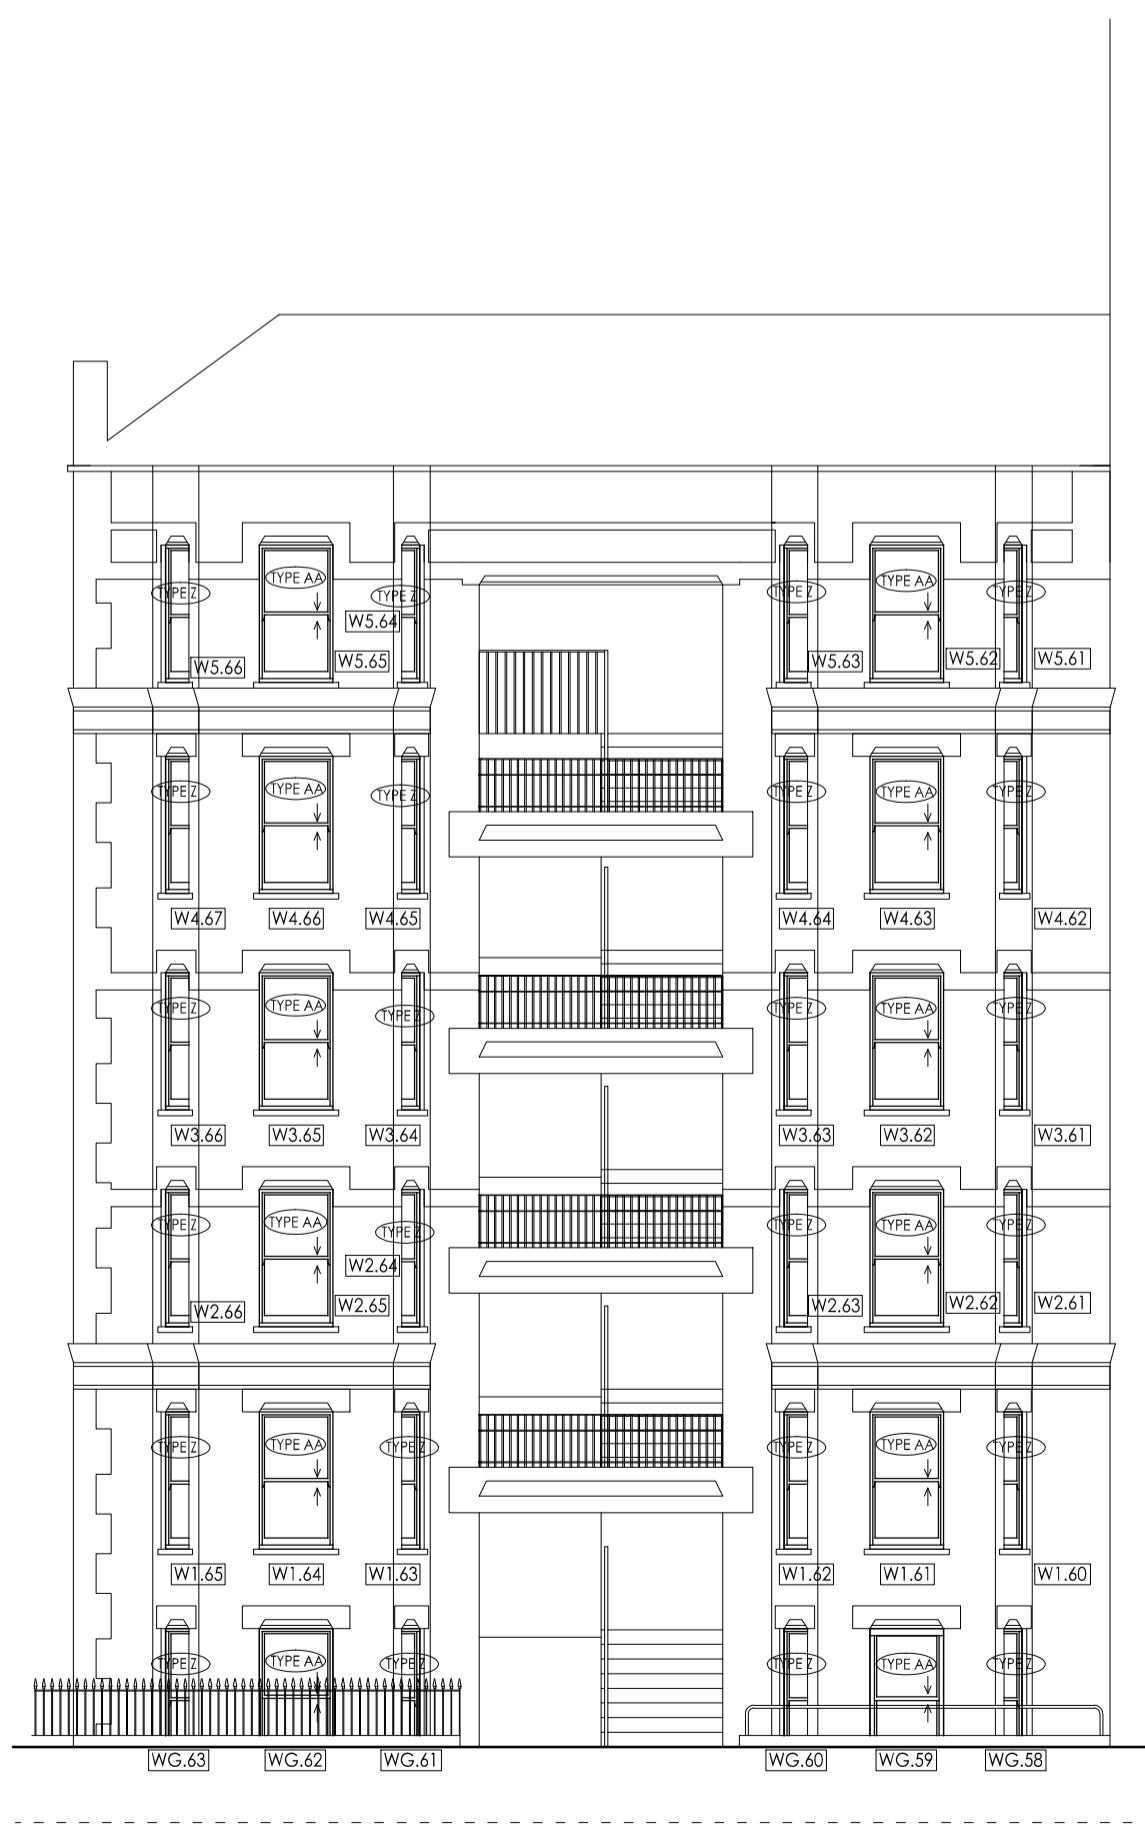

PROPOSED ELEVATION K
SCALE 1:100 @ A1

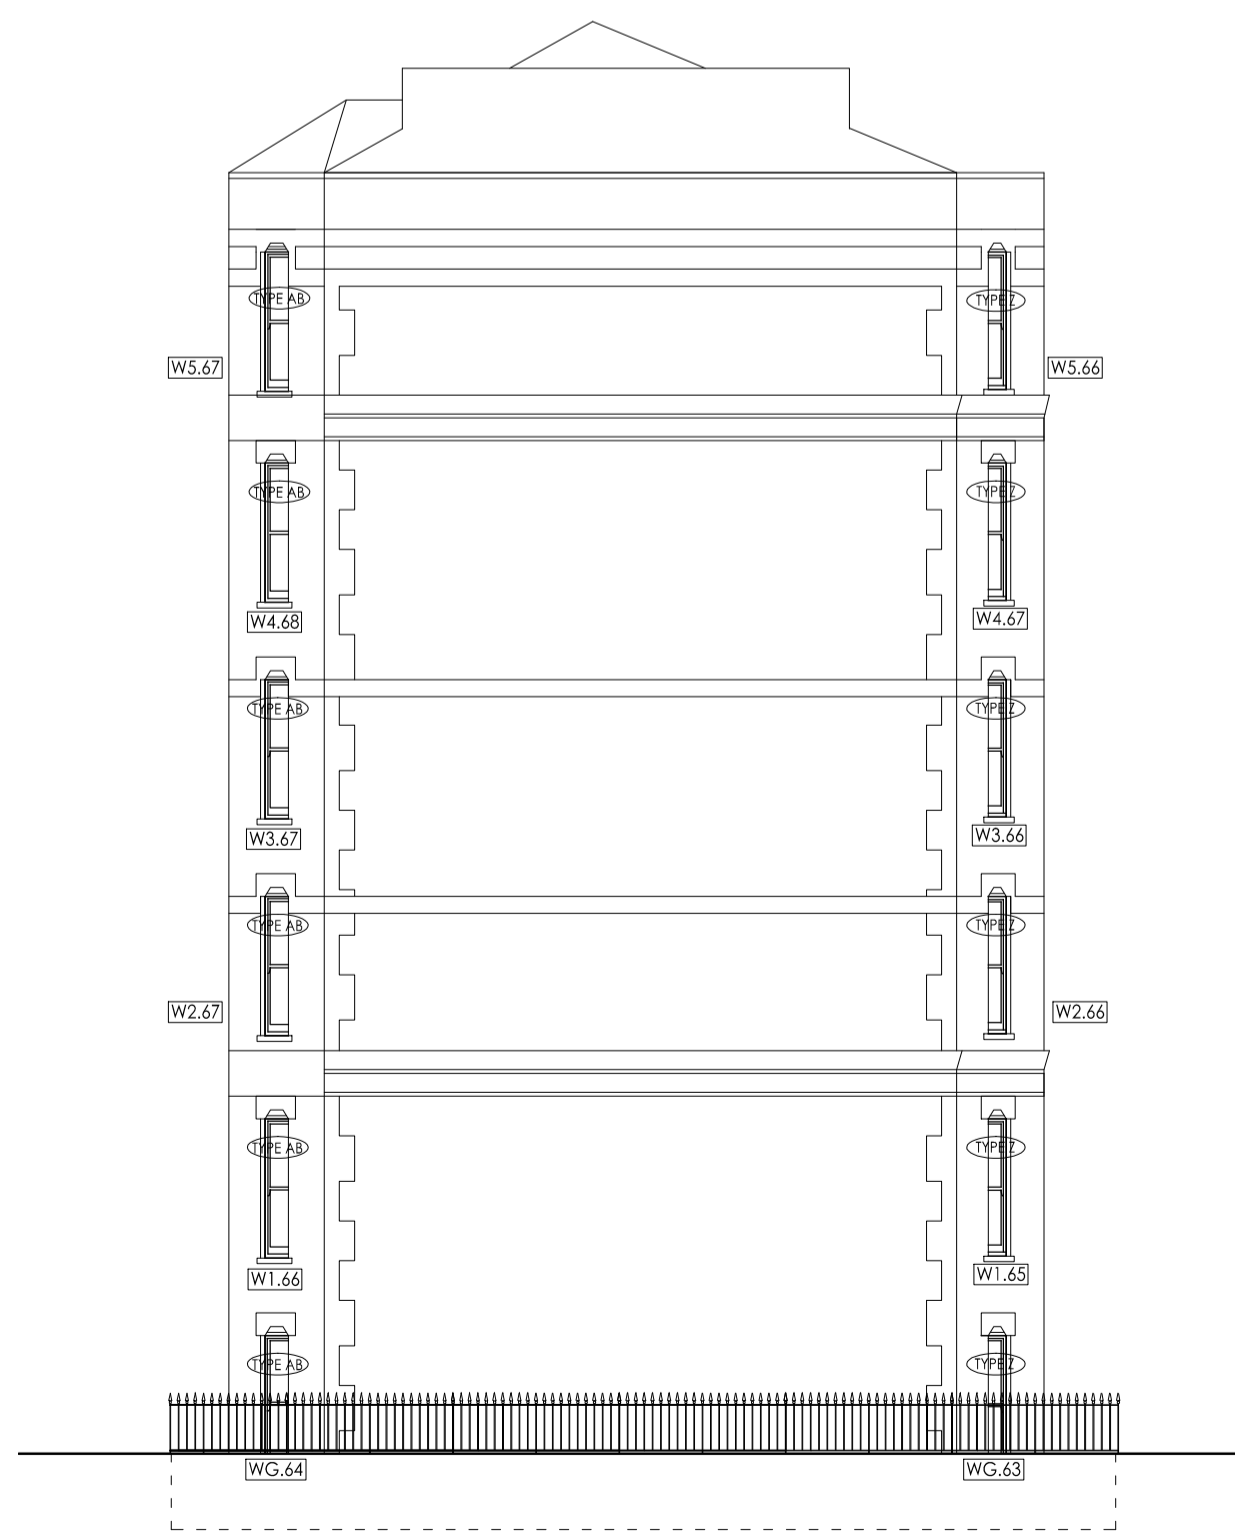

PROPOSED ELEVATION M
SCALE 1:100 @ A1



PROPOSED ELEVATION N
SCALE 1:100 @ A1



STUDIOS 1 & 2
OLD KINGS HEAD COURT
11 HIGH STREET
DORKING
SURREY RH4 1AR
T 01306 887070
F 01306 876716
admin@bpg.co.uk
www.bpg.co.uk

BUILDING SURVEYING
ARCHITECTURE
PROJECT MANAGEMENT
QUANTITY SURVEYING

PROJECT
FLATS 1-66 HOLSWORTHY
SQUARE, ELM STREET, LONDON
WC1X 0AU

CLIENT
ORIGIN HOUSING GROUP

DATE
APRIL 2016

DRAWN RMC CHECKED CM

SCALE 1:100 @ A1 FOR PLANNING

TITLE
PROPOSED ELEVATIONS 3

DRAWING NO. 3821/PL08 REV B

