


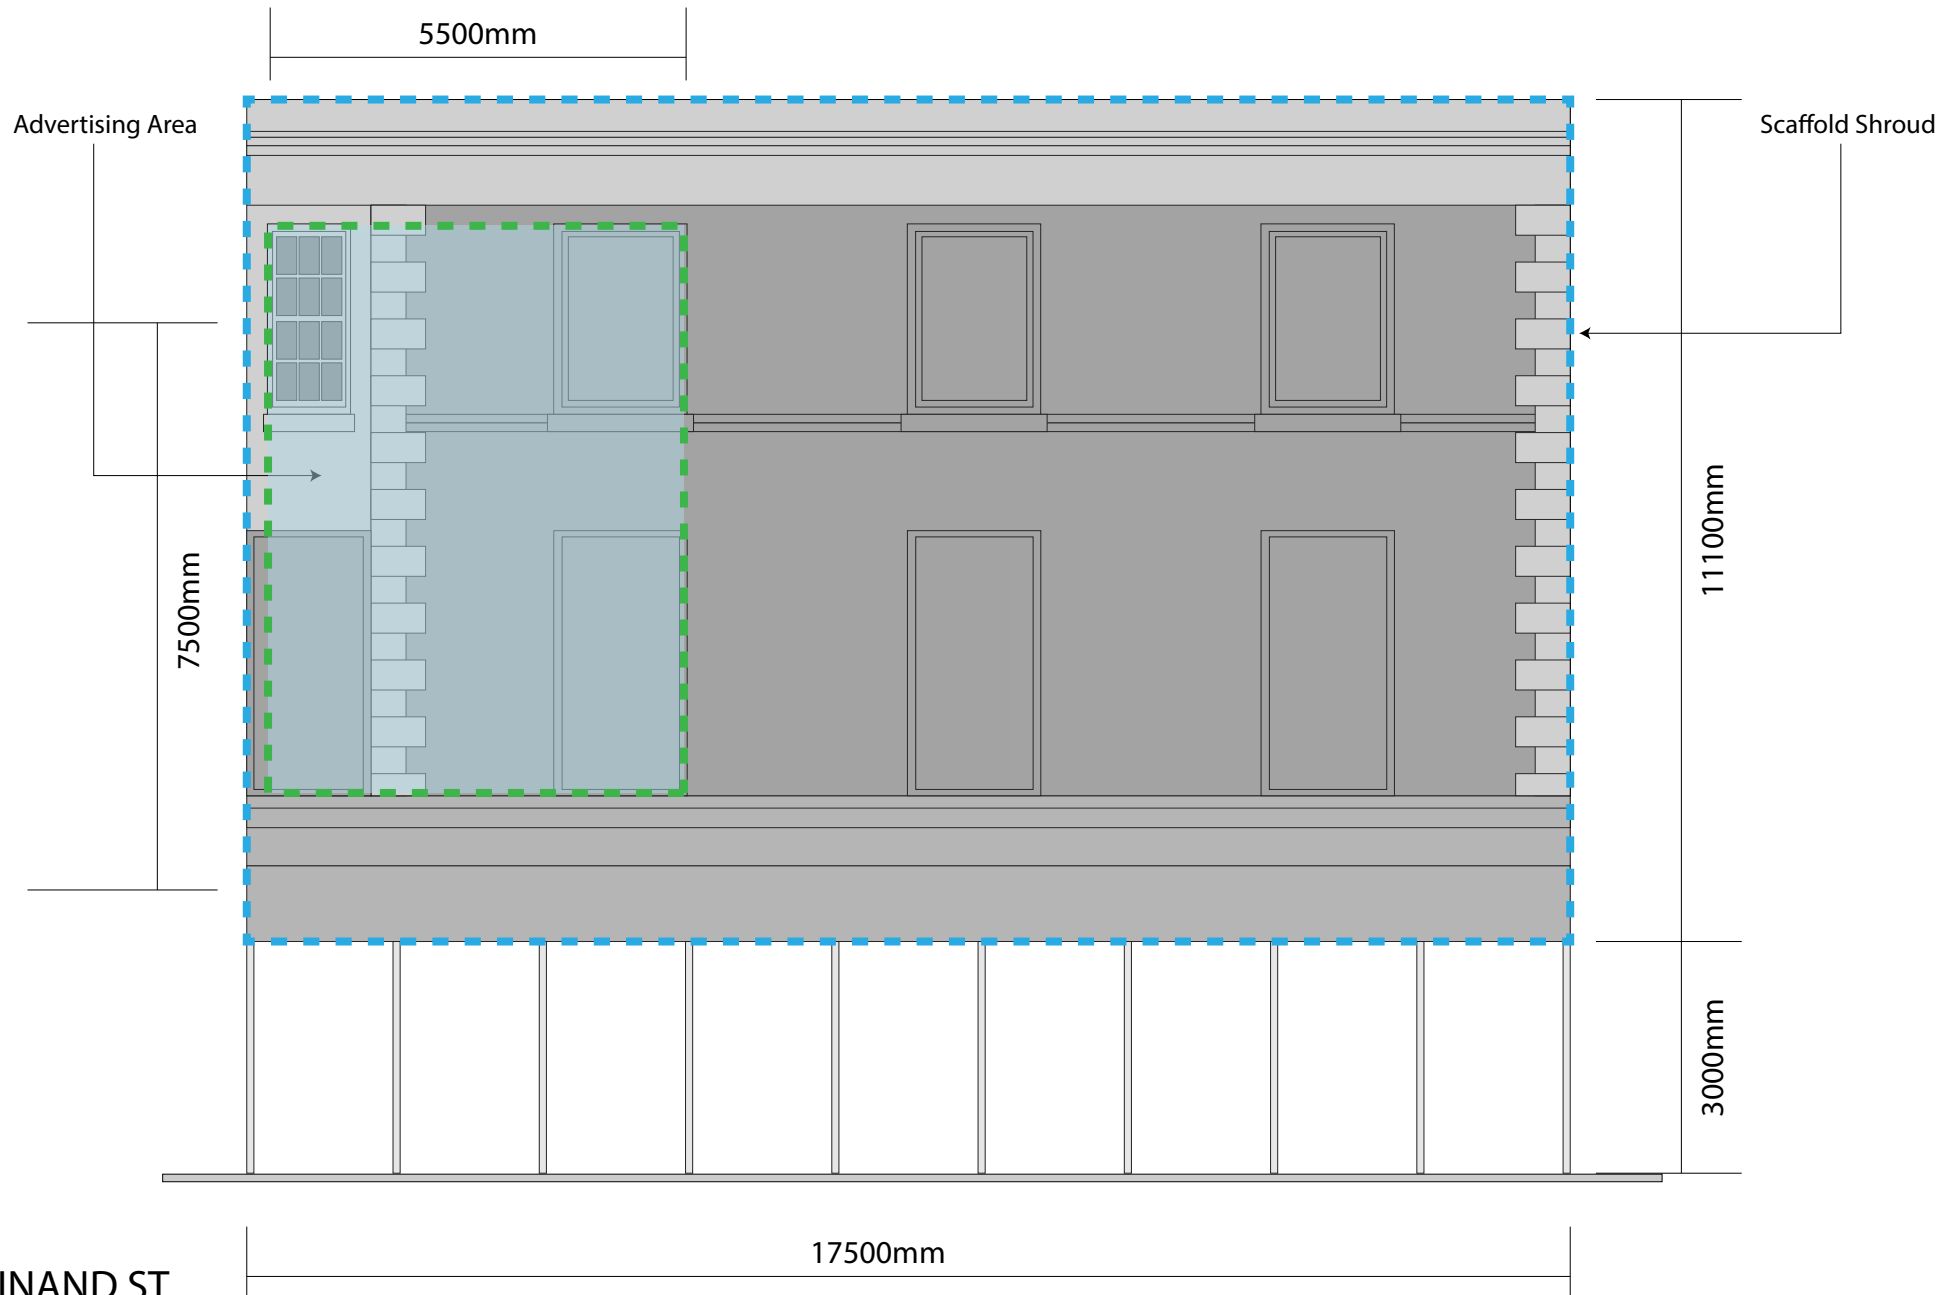

Site:
49 Chalk Farm Road, London NW1 8AN

Title: Standard Specifications 2
Proposal: Scaffold Shroud

Date: 12 July 2016
Dwg. No: PY2656/008 rev A

Scale: 1:100@A4



blowUP media