



# SITE LOCATION PLAN

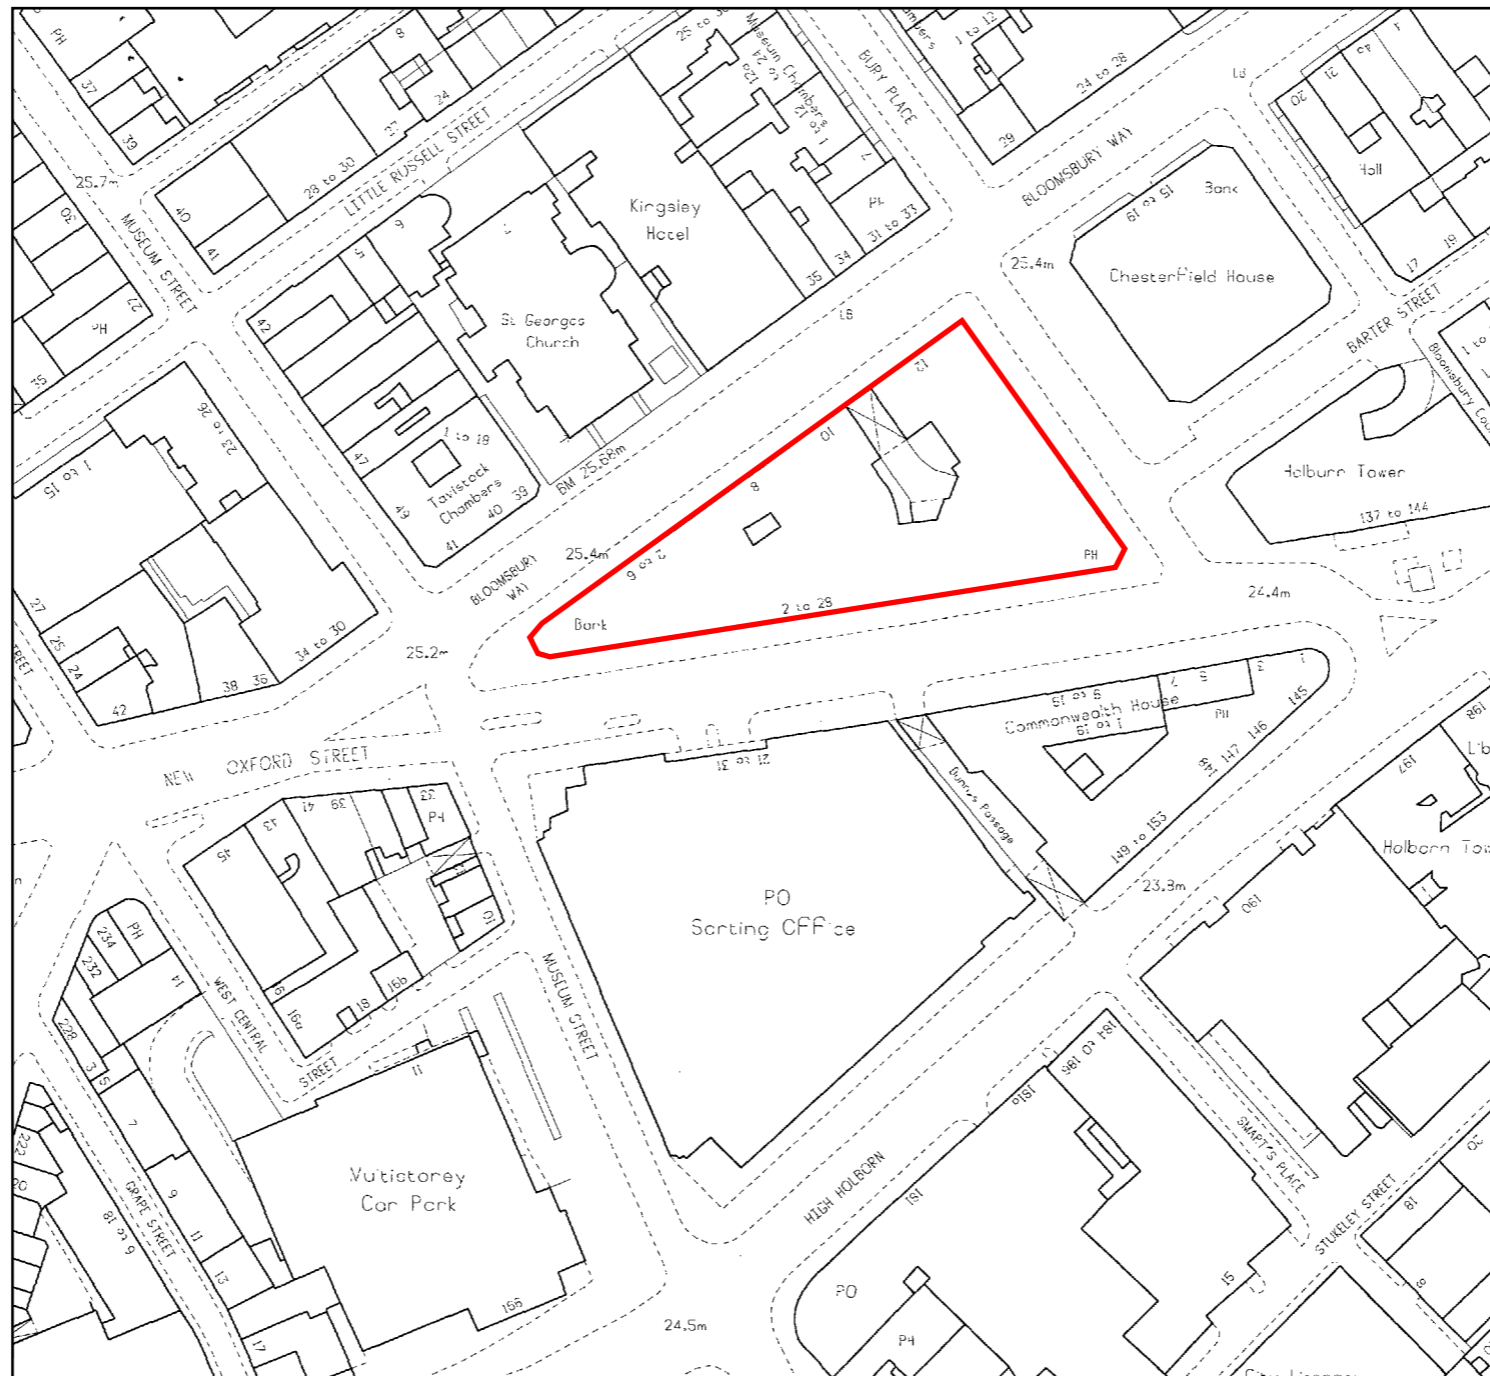

0m 20m 40m 60m 80m



Scale 1:1250@A3

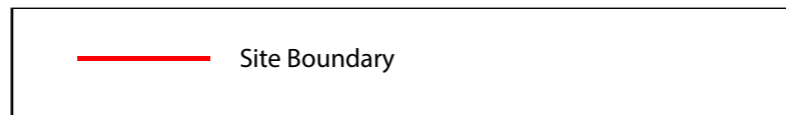

JOB No/ Desc.: <b>St. George's Court, New Oxford Street cnr Bloomsbury Way. London WC1</b>	
Drawing Desc.: <b>Site Location Plan</b>	Date : 14 July 2016
	Drawing No.: <b>PY2077-001 rev A</b>
	Scale 1/1250@A3