



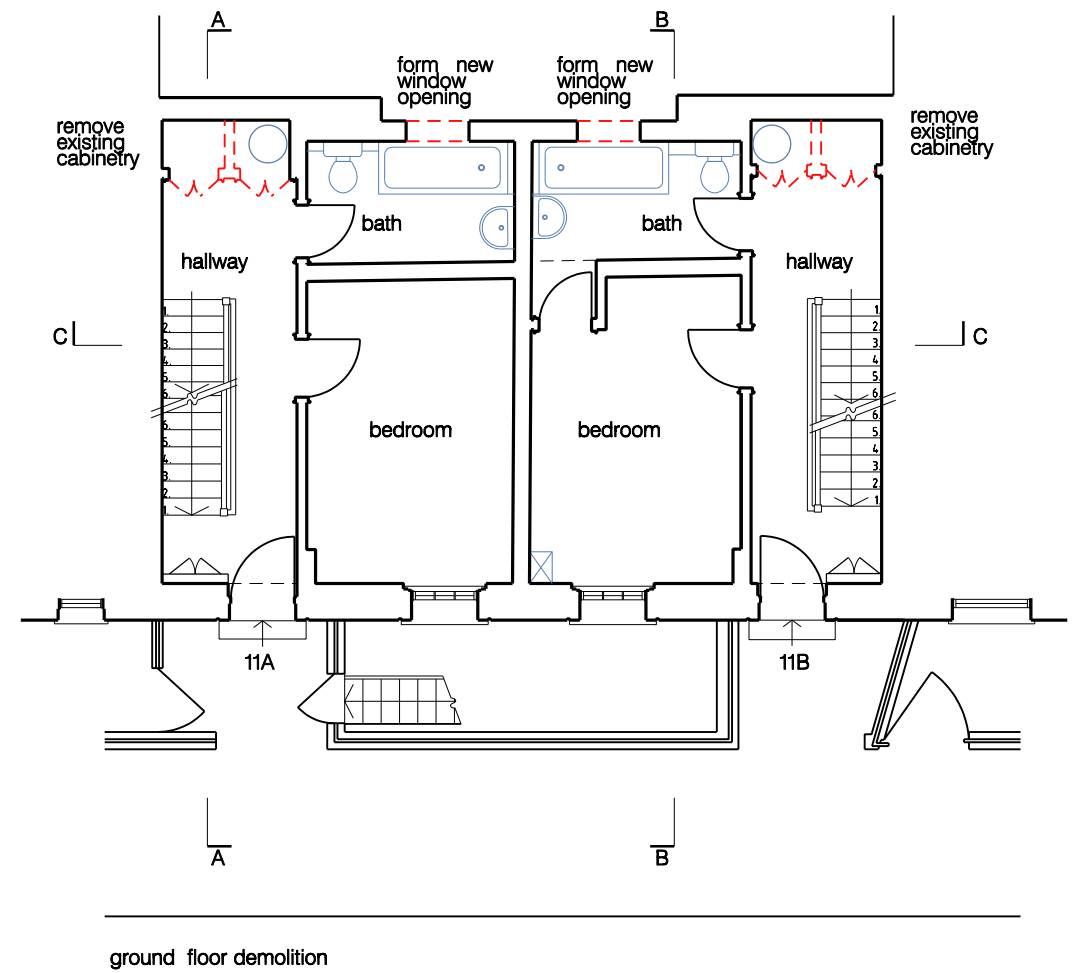



Rev	Notes	Date
—	issued for planning	07.07.16

- all dimensions are to be checked on site and any discrepancies reported to the architect
- architect to be informed of any additional information required
- do not scale this drawing

PLANNING

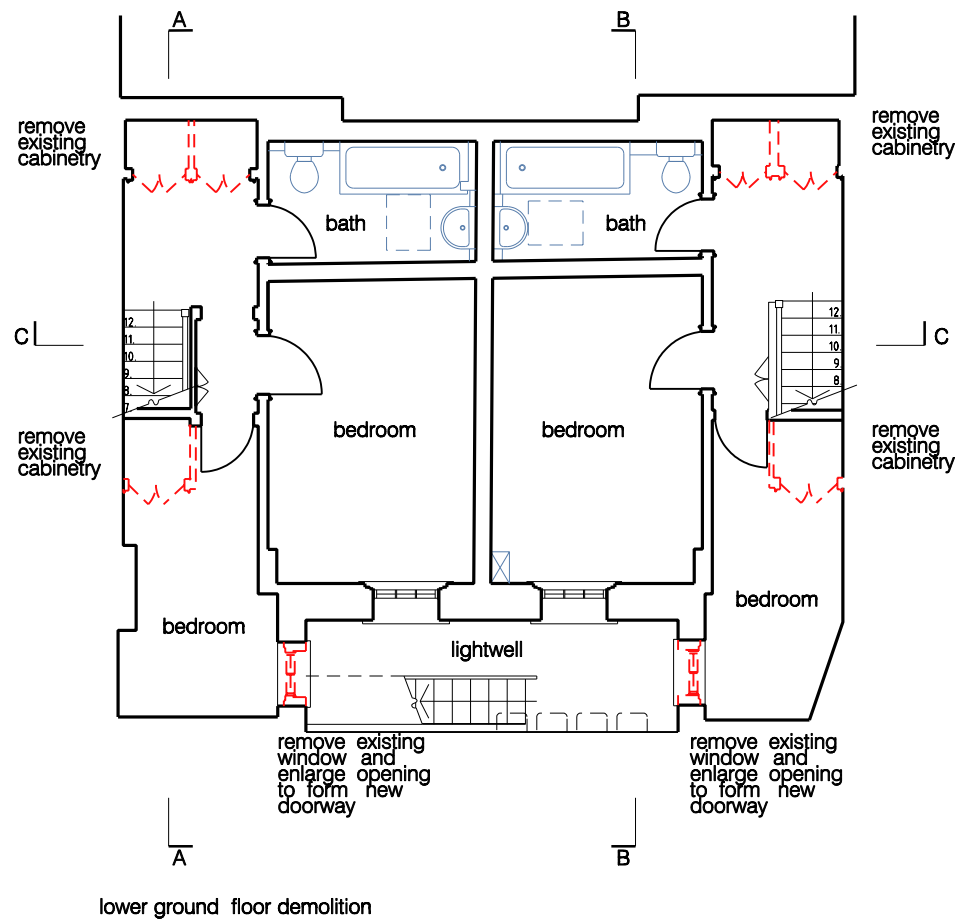


WORKS ARCHITECTURE 16 UPPER MONTAGU STREET LONDON W1H 2AN 020 7224 8750 WWW.WORKSARCHITECTURE.COM				
Project: fitzroy square				
Title: demolition plans				
Date: 07.07.16	Drawn: js	Scale: 1:100@a3 1:50@a1	Drawing Number: p x d 001	Revision: —

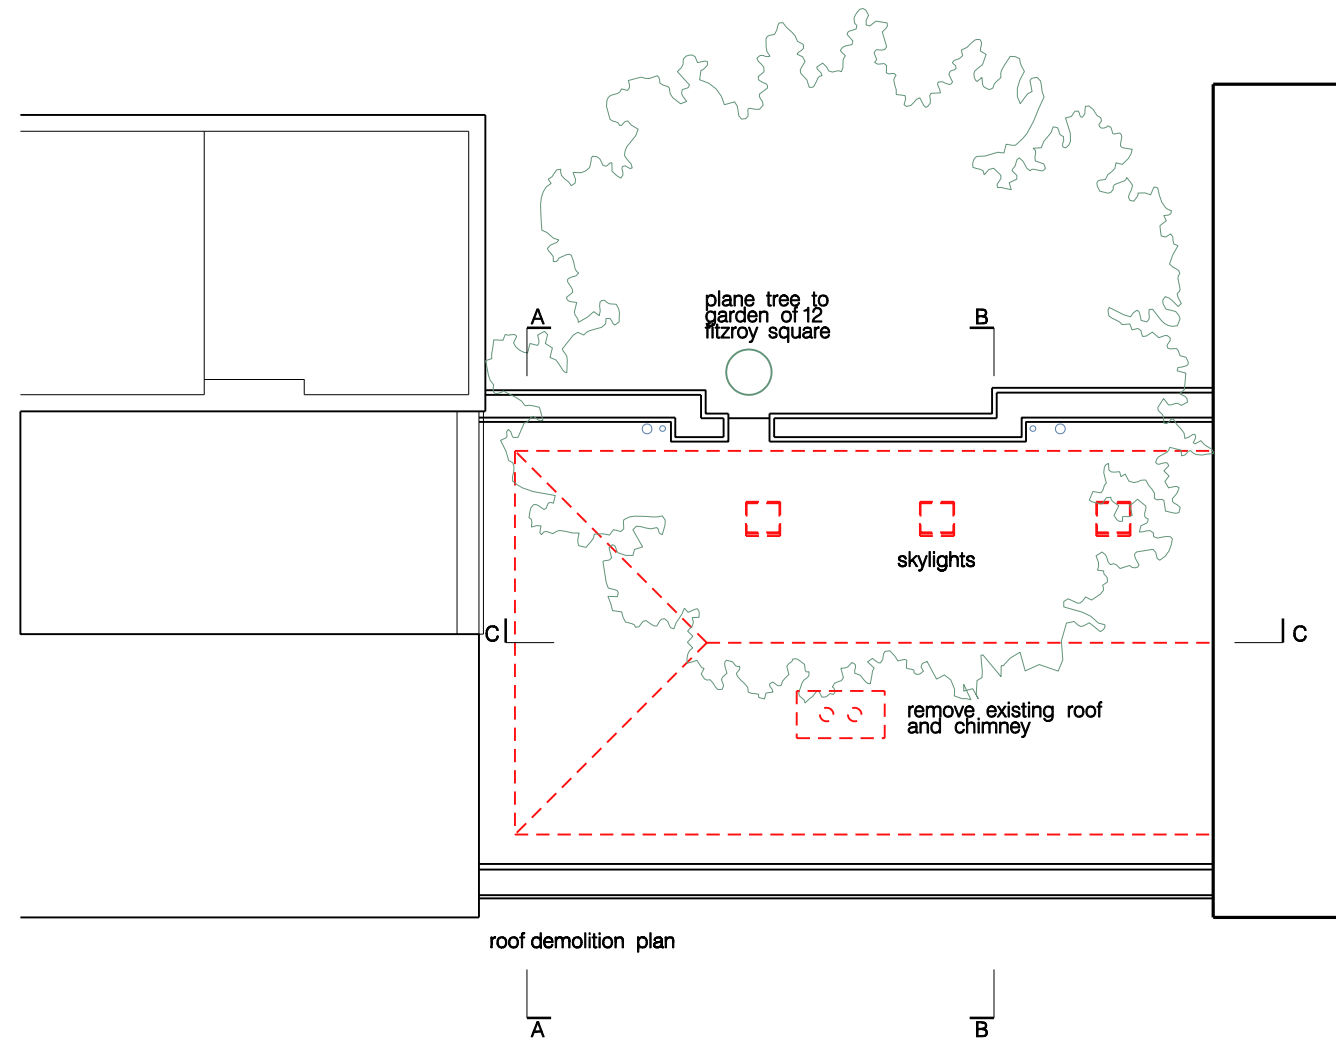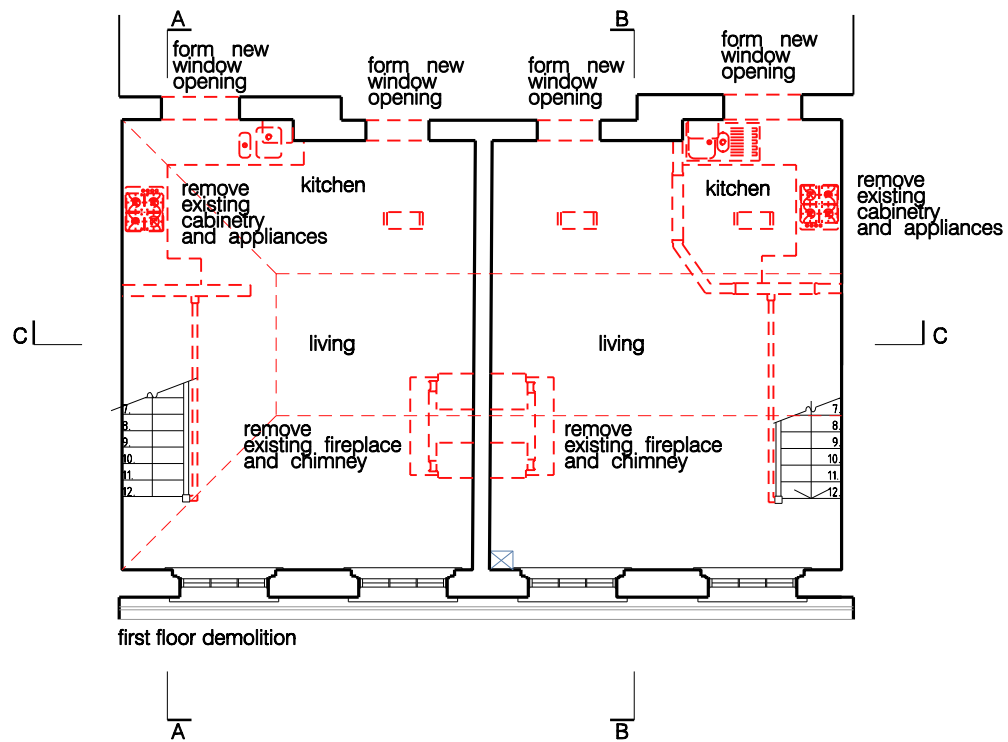


Rev	Notes	Date
-	issued for planning	07.07.16

- all dimensions are to be checked on site and any discrepancies reported to the architect
- architect to be informed of any additional information required
- do not scale this drawing

PLANNING

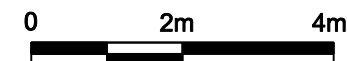


WORKS ARCHITECTURE					16 UPPER MONTAGU STREET LONDON W1H 2AN 020 7224 8750 WWW.WORKSARCHITECTURE.COM
Project: fitzroy square					
Title: demolition plans					
Date: 07.07.16	Drawn: js	Scale: 1:100@a3 1:50@a1	Drawing Number: plx d 002	Revision: -	

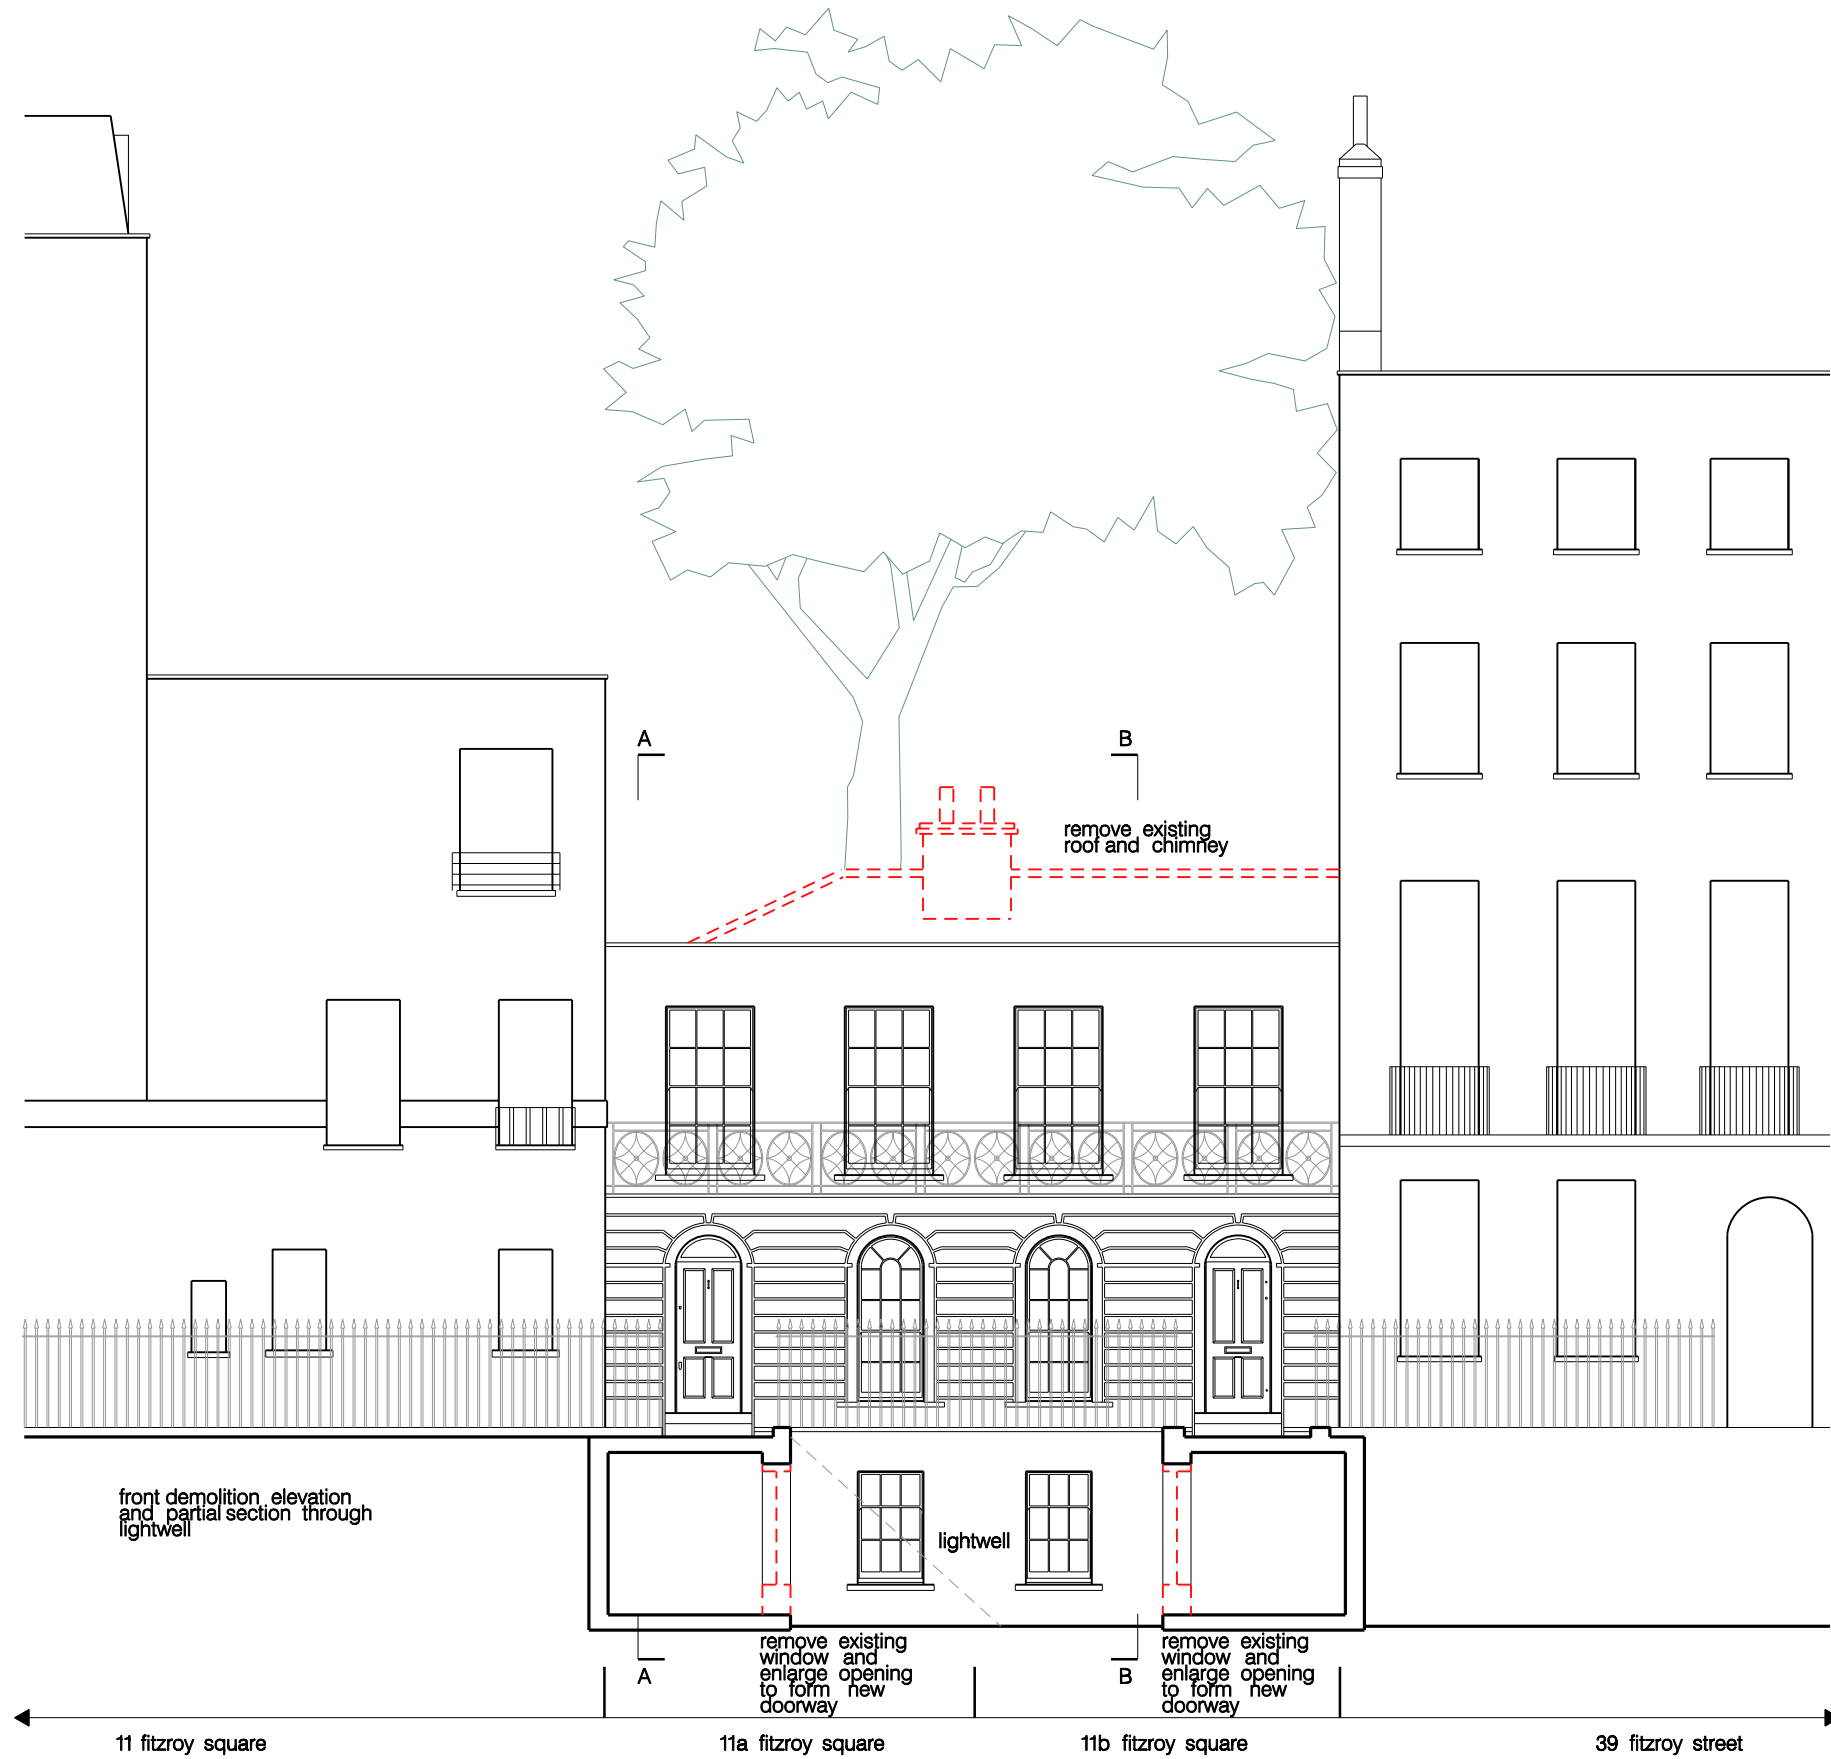


Rev	Notes	Date
—	issued for planning	07.07.16


- all dimensions are to be checked on site and any discrepancies reported to the architect
- architect to be informed of any additional information required
- do not scale this drawing
PLANNING

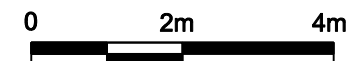

WORKS ARCHITECTURE					16 UPPER MONTAGU STREET LONDON W1H 2AN 020 7224 8750 WWW.WORKSARCHITECTURE.COM
Project: fitzroy square					
Title: demolition elevations					
Date: 07.07.16	Drawn: js	Scale: 1:100@a3 1:50@a1	Drawing Number: e x d 001	Revision: —	

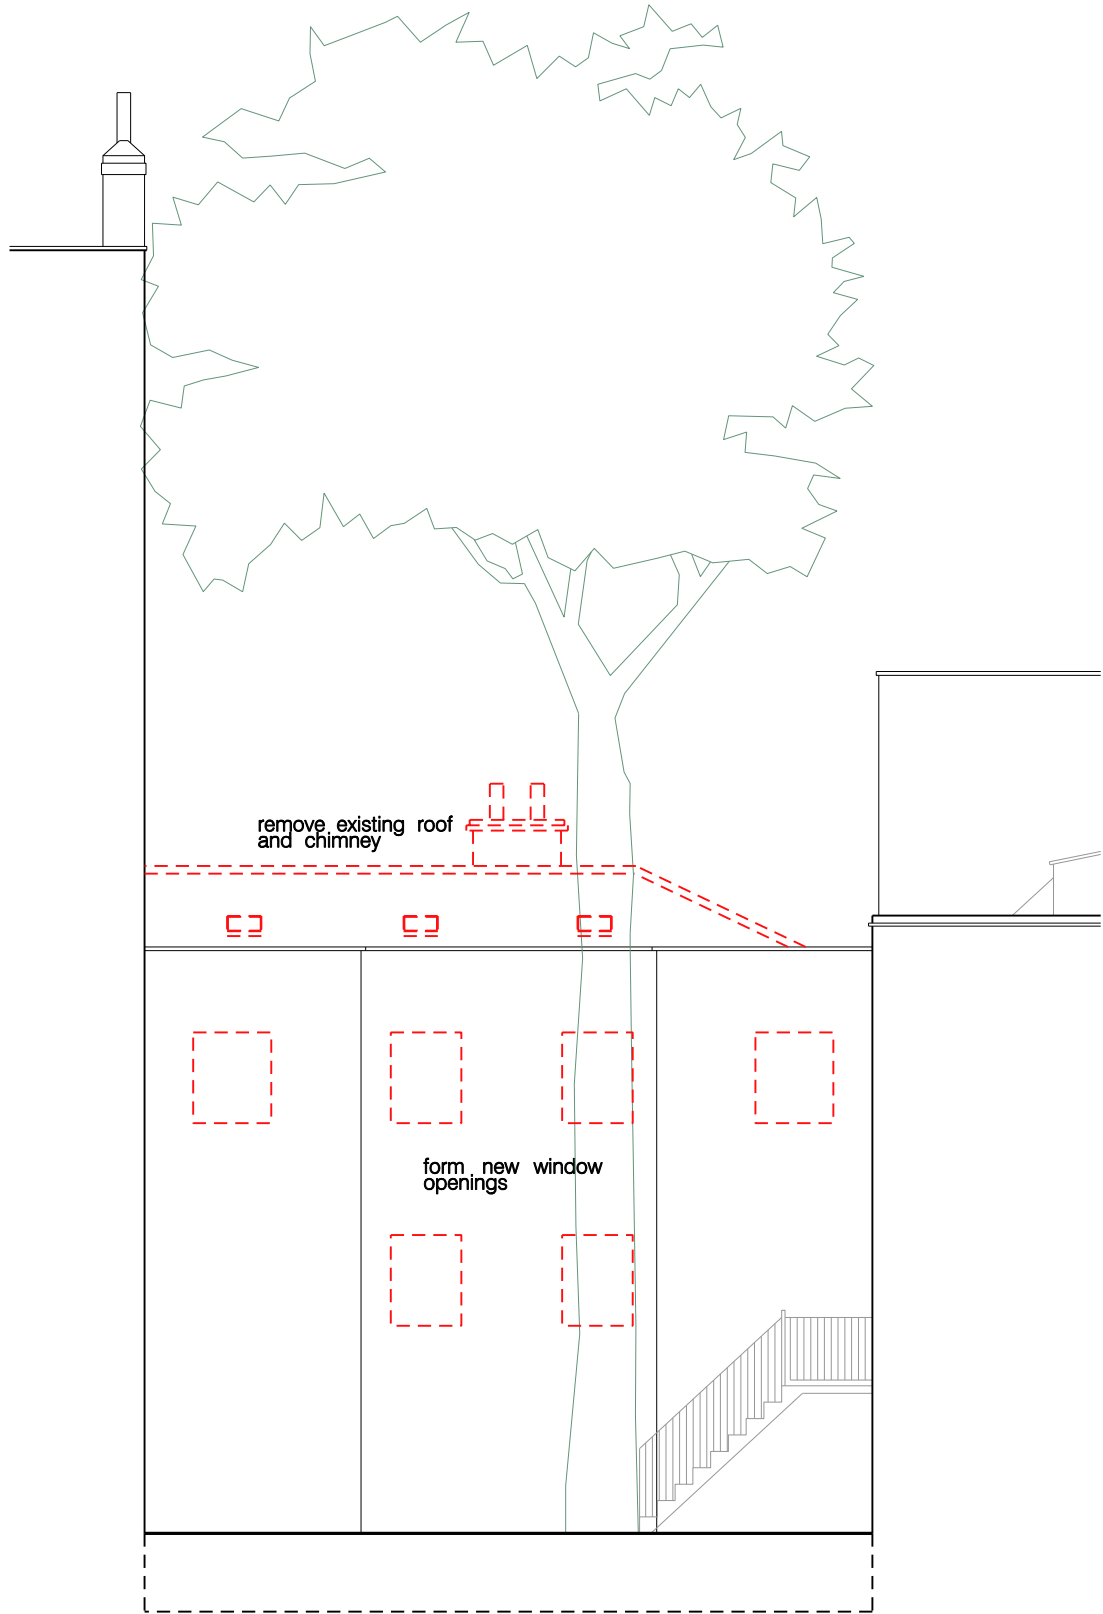

rear demolition elevation

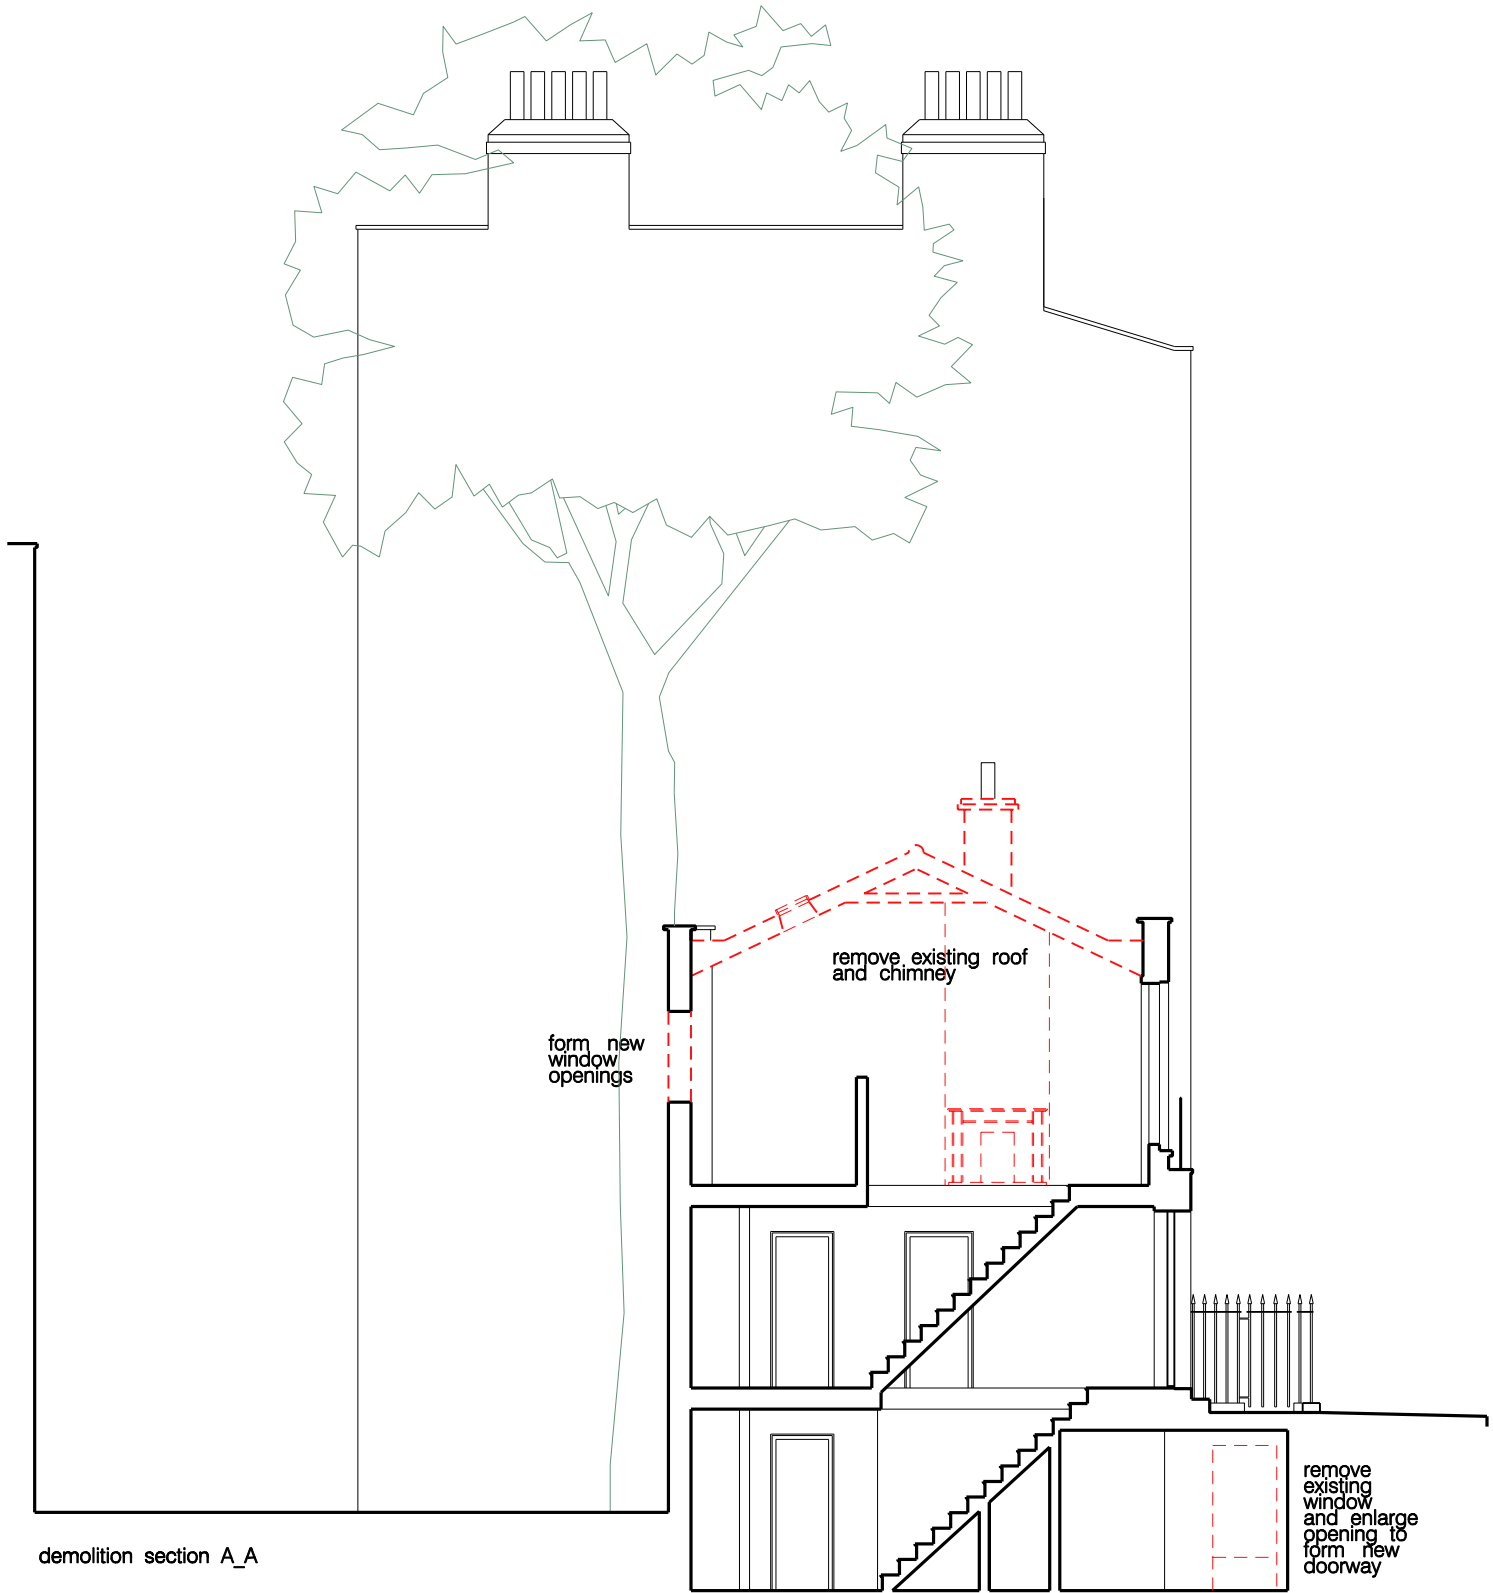

demolition section A_A


Rev	Notes	Date
–	issued for planning	07.07.16

- all dimensions are to be checked on site and any discrepancies reported to the architect
- architect to be informed of any additional information required
- do not scale this drawing


PLANNING



WORKS ARCHITECTURE		16 UPPER MONTAGU STREET LONDON W1H 2AN 020 7224 8750 WWW.WORKSARCHITECTURE.COM		
Project: fitzroy square				
Title: demolition elevations/sections				
Date: 07.07.16	Drawn: js	Scale: 1:100@a3 1:50@a1	Drawing Number: s x d 001	Revision: —

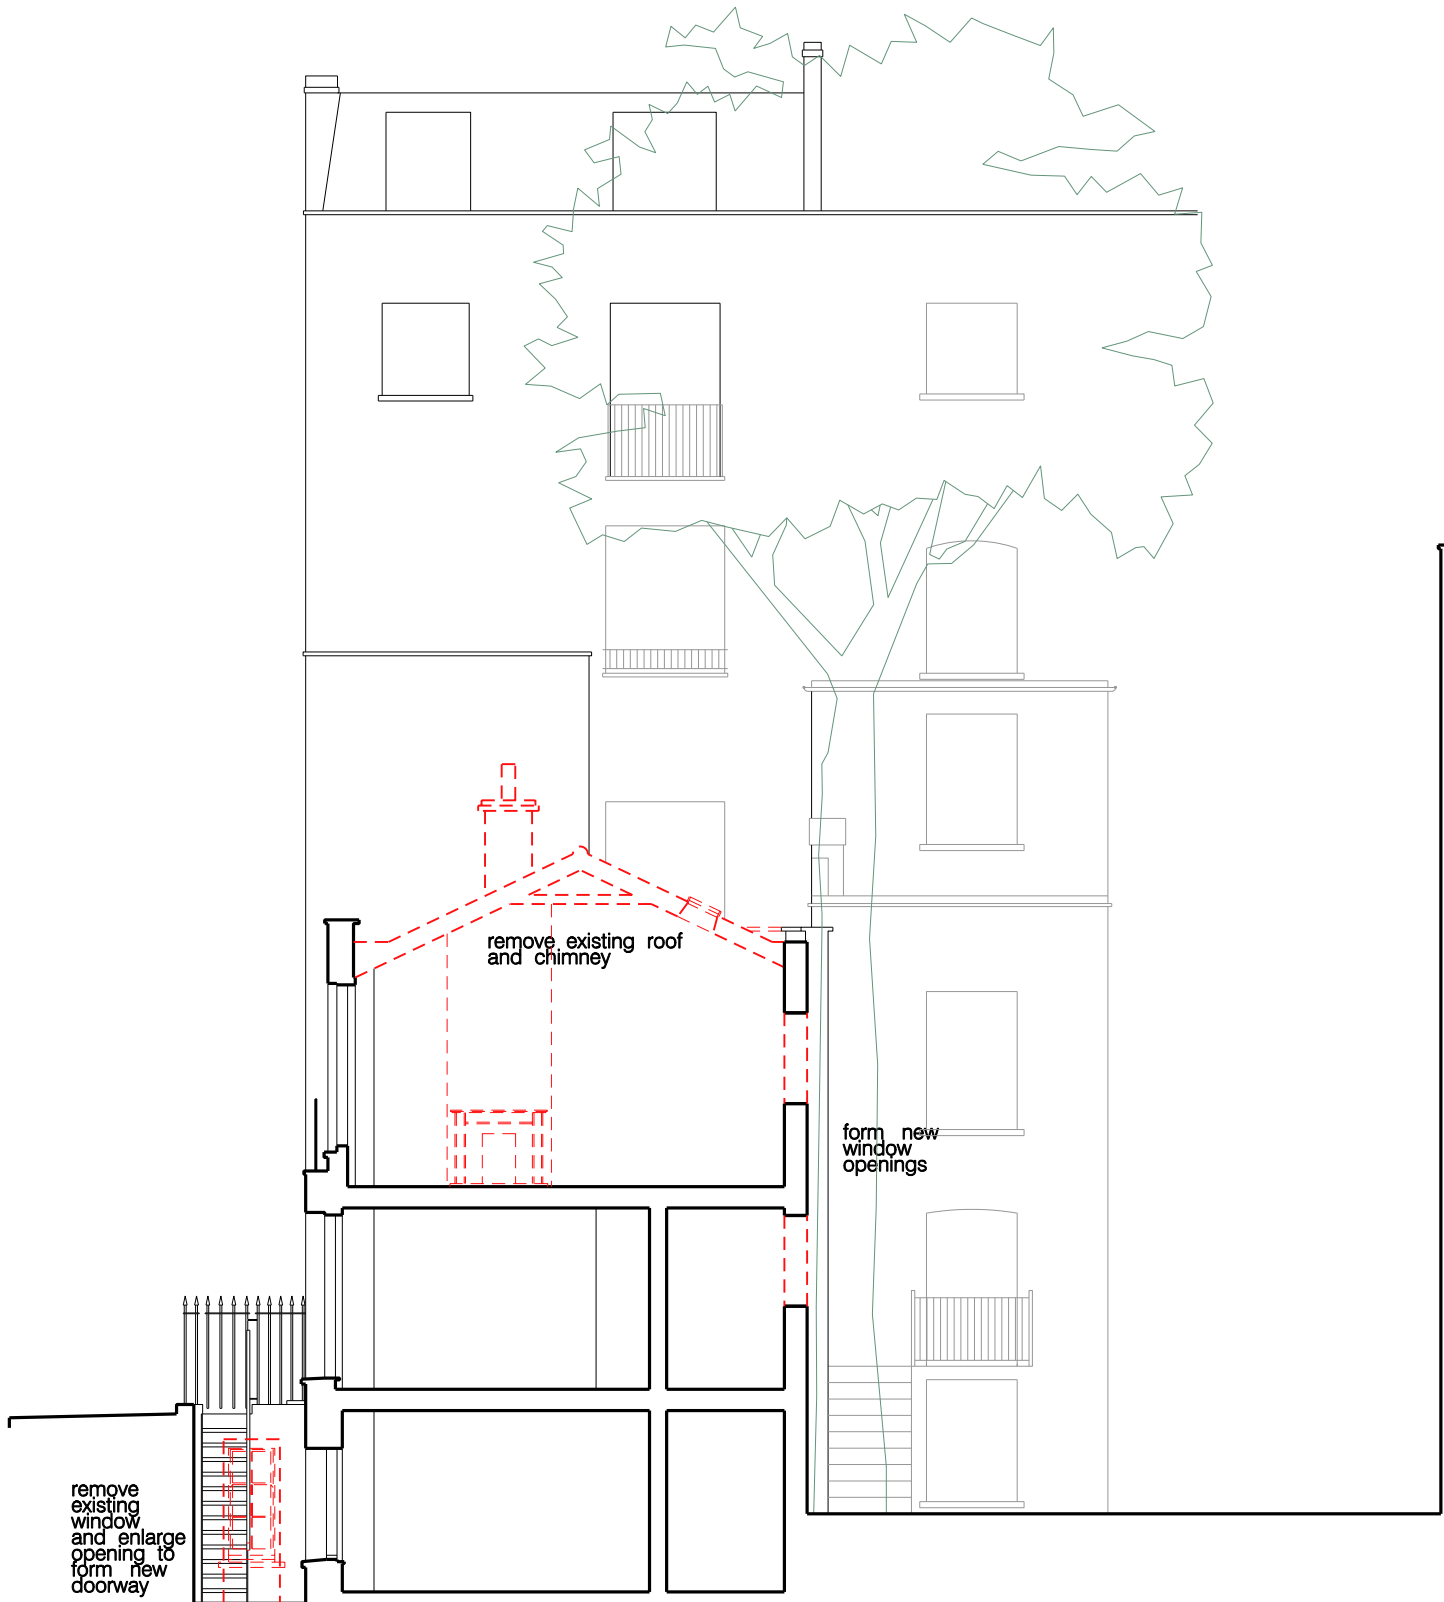

demolition section B_B

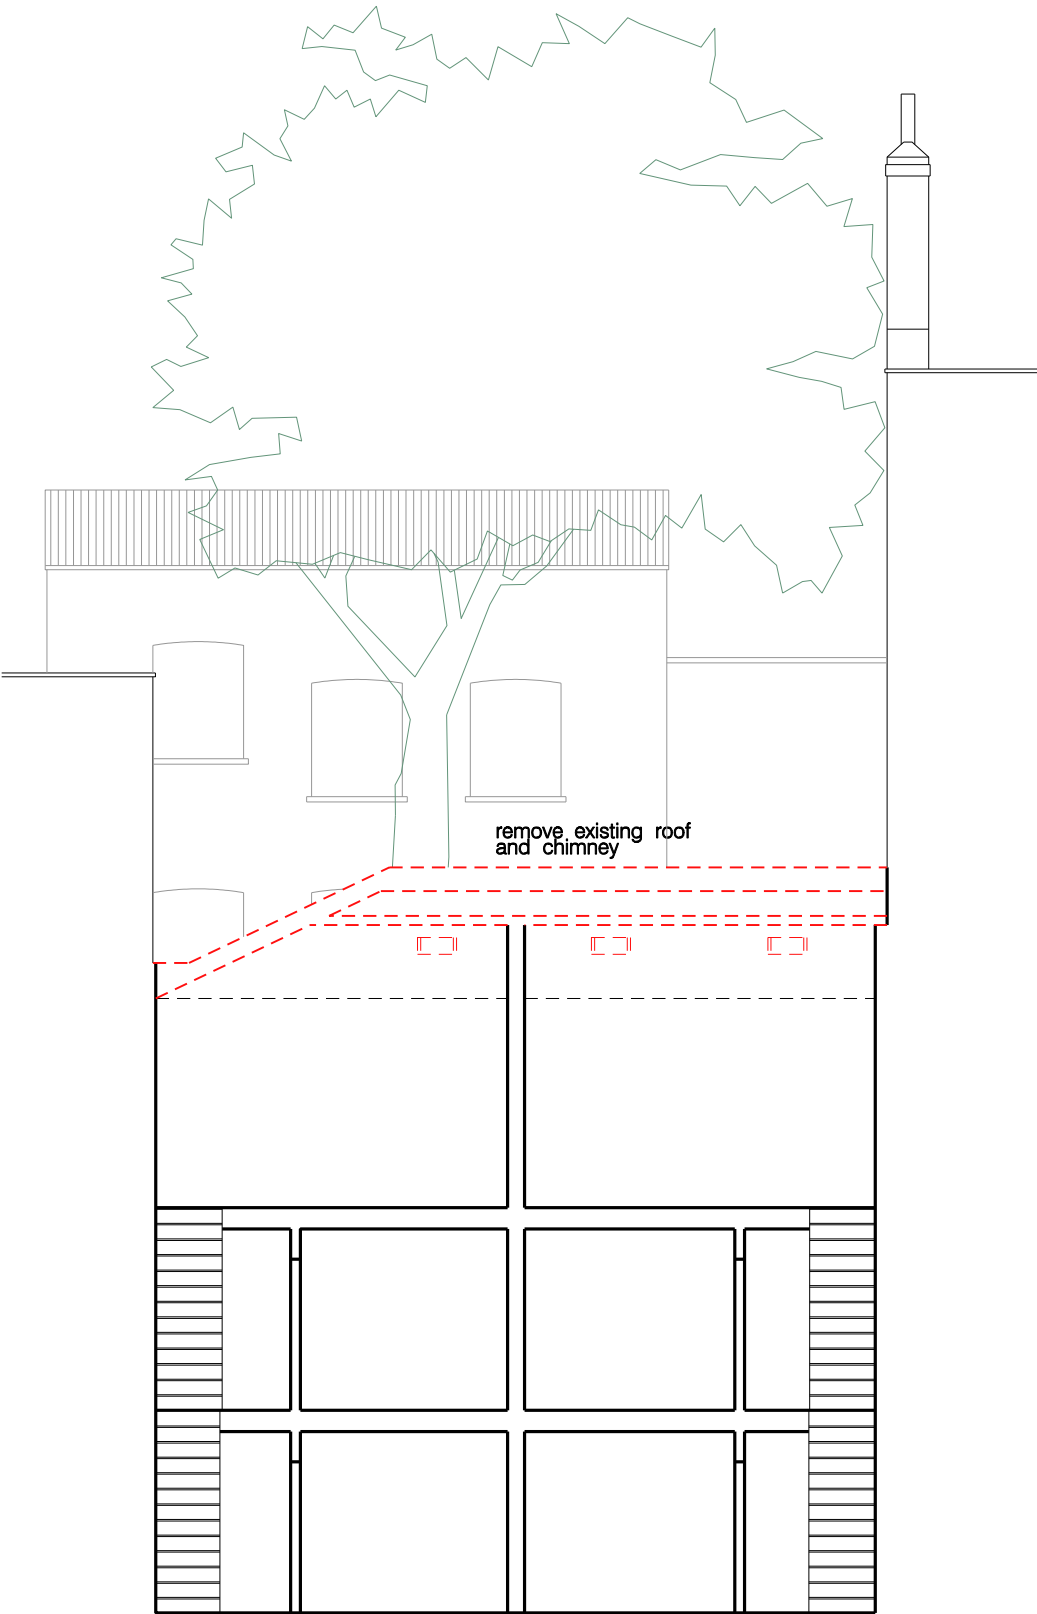

demolition section C_C

Rev	Notes	Date
-	issued for planning	07.07.16

- all dimensions are to be checked on site and any discrepancies reported to the architect
- architect to be informed of any additional information required
- do not scale this drawing

PLANNING



WORKS ARCHITECTURE			16 UPPER MONTAGU STREET LONDON W1H 2AN 020 7224 8750 WWW.WORKSARCHITECTURE.COM		
Project: fitzroy square					
Title: demolition elevations/sections					
Date: 07.07.16	Drawn: js	Scale: 1:100@a3 1:50@a1	Drawing Number: s x d 002	Revision: —	