


Detail for Condition 4e only (Fireplaces)

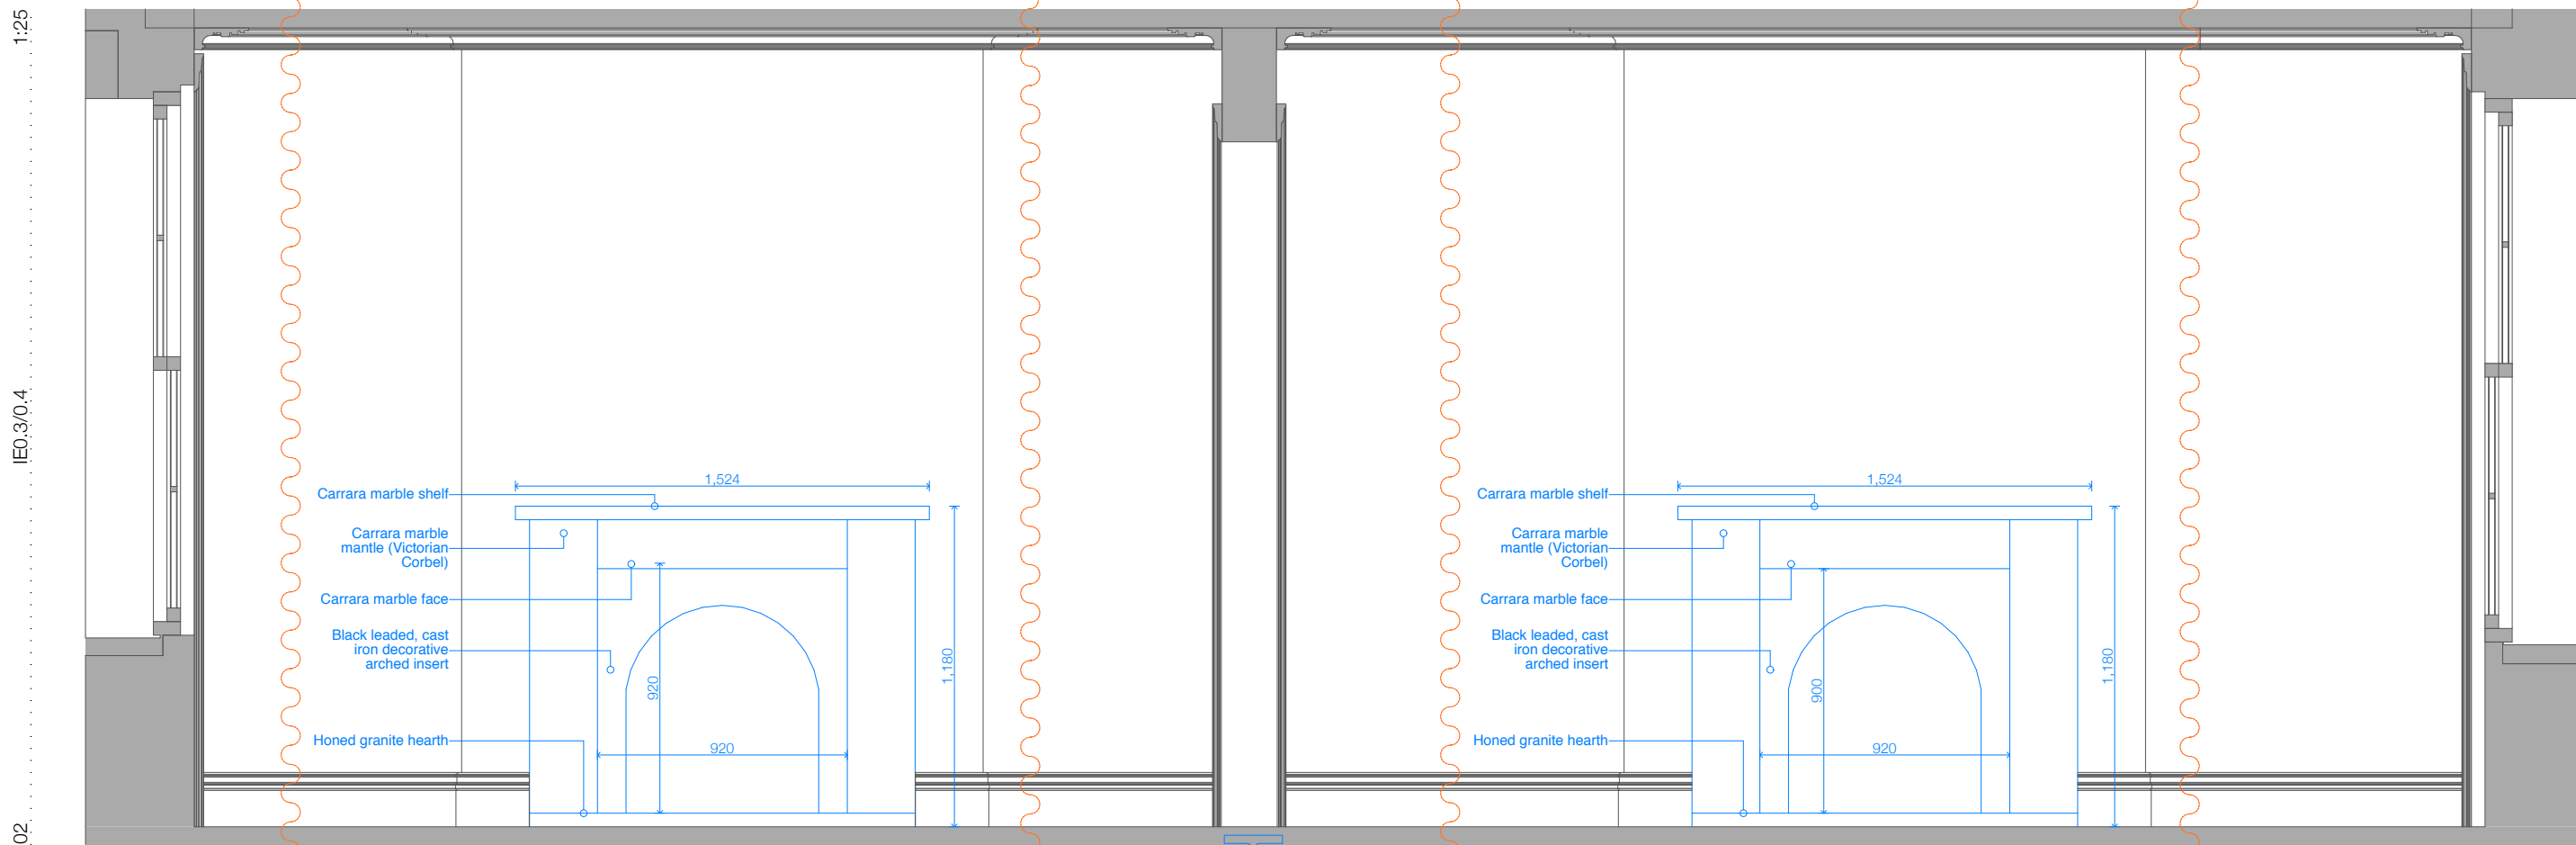

Detail for Condition 4e only (Fireplaces)

General Notes:
Do not scale from this drawing.
All dimensions in metres/millimetres.
All dimensions to be checked by the Contractor.
Any discrepancies to be notified to the Architect.

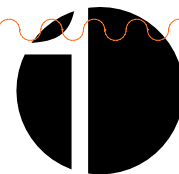


Figure 1 Architects
www.fig-1.com/
101 Heath Street
London NW3 6SS, UK
+44 (0) 7813175721

8 Rothwell Street		Drawing Number: 1506_IE0.3/0.4a	
Planning Cond_1	14.07.16	Proposed Internal Elevations 1/2 (rm0.3/0.4, Living Rooms)	
Drawn by: LK		Status: Planning Conditions_1	
Date: 14.07.16		Rev: -	
		1:25 @A3	