


Existing Section A-A

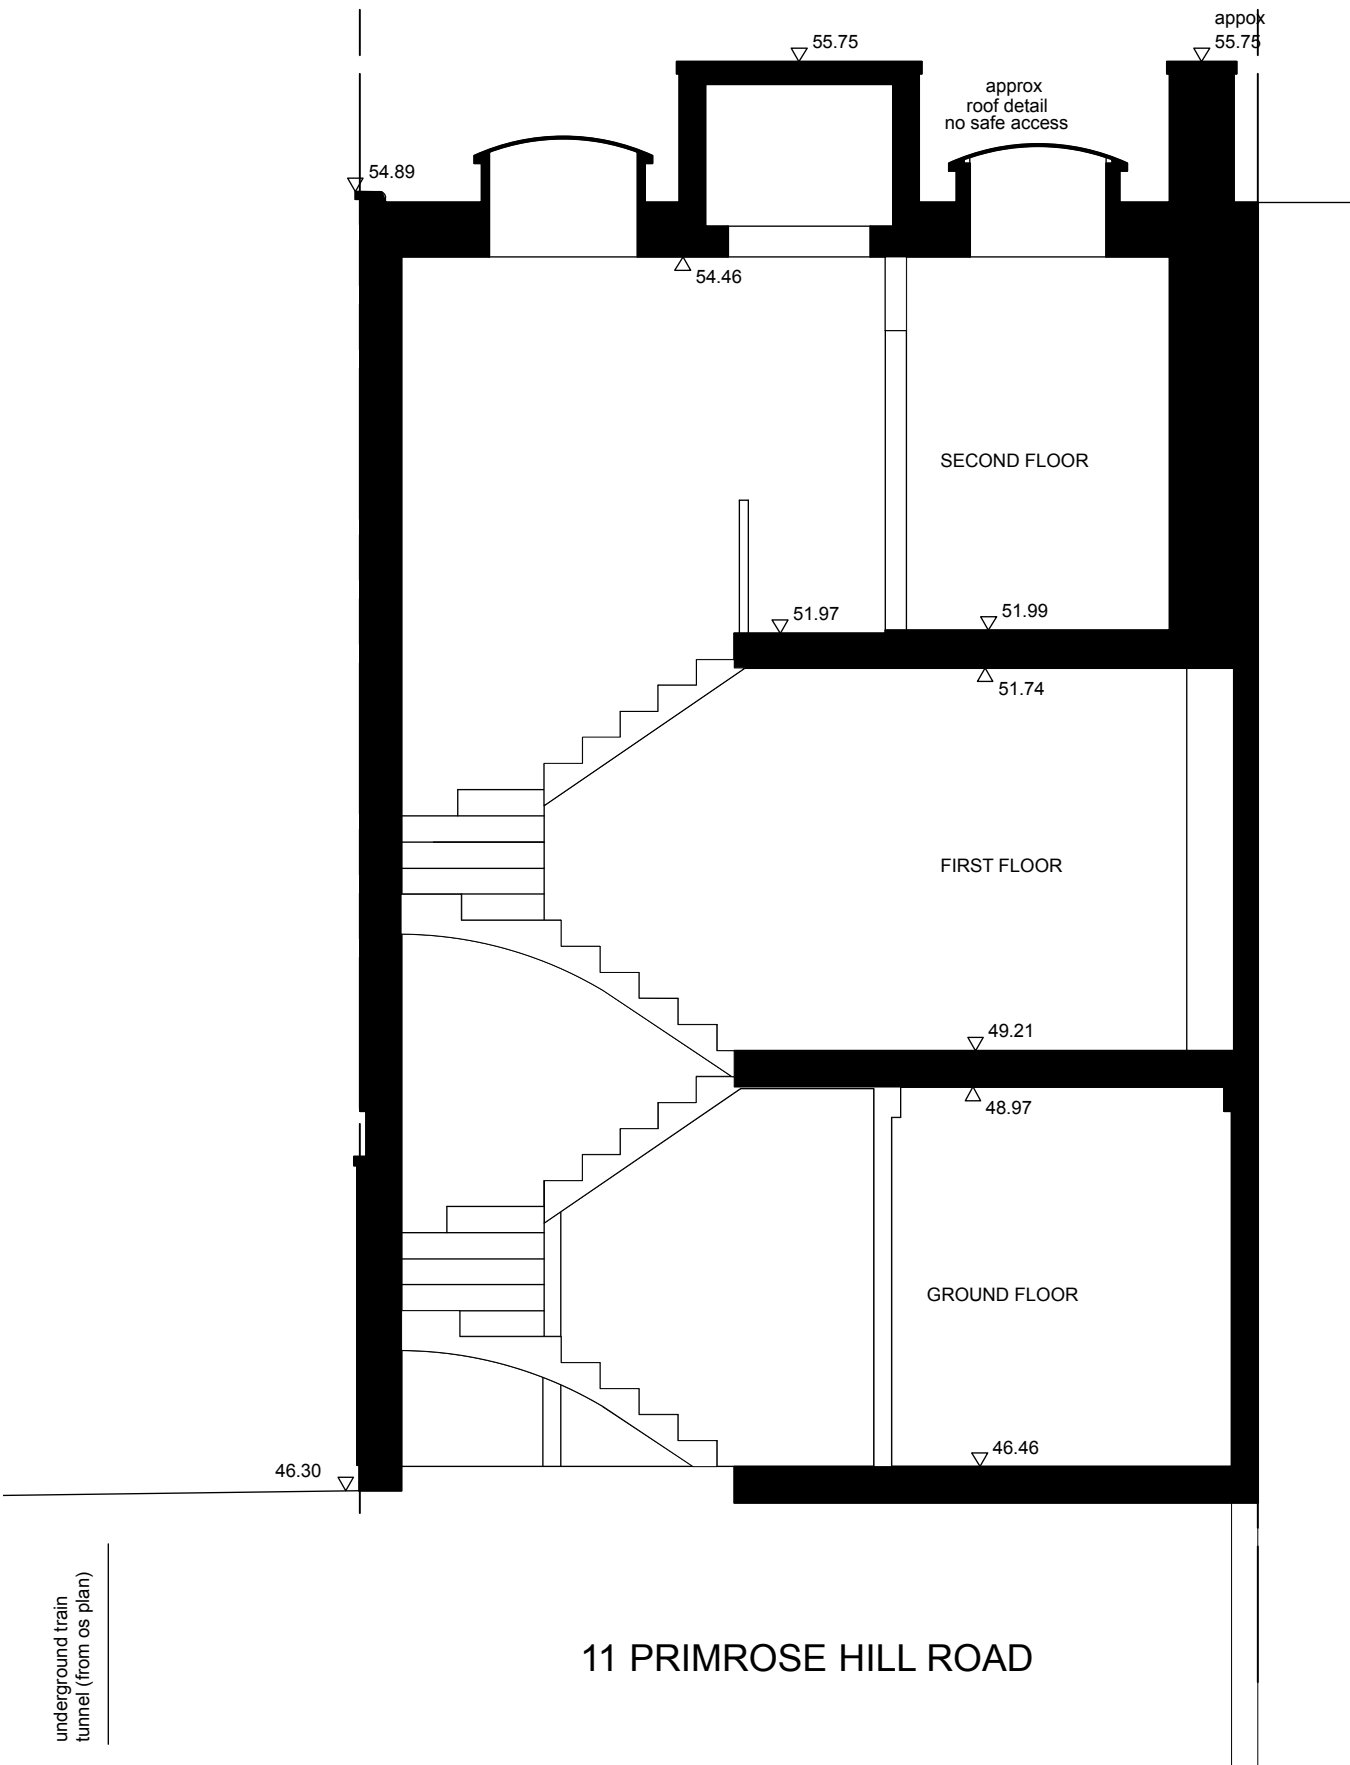

	Undercover Architecture The Studio, 48 Mornington Terrace Regents Park London NW1 7TX T: 020 7388 7698 E: info@undercoverarchitecture.com		Project Title	11 Primrose Hill Road	Date	11 MARCH 2018	Drawing Title	EXISTING SECTION AA	REVISION		This drawing is the copyright of Undercover Architecture Ltd and may not be copied, altered or reproduced in any way or passed to a third party without written authority. All dimensions are subject to site survey and site verification. Do not scale.
			Client		Scale	1:50 @ A3	Drawing No.	B 106			