


Existing west elevation

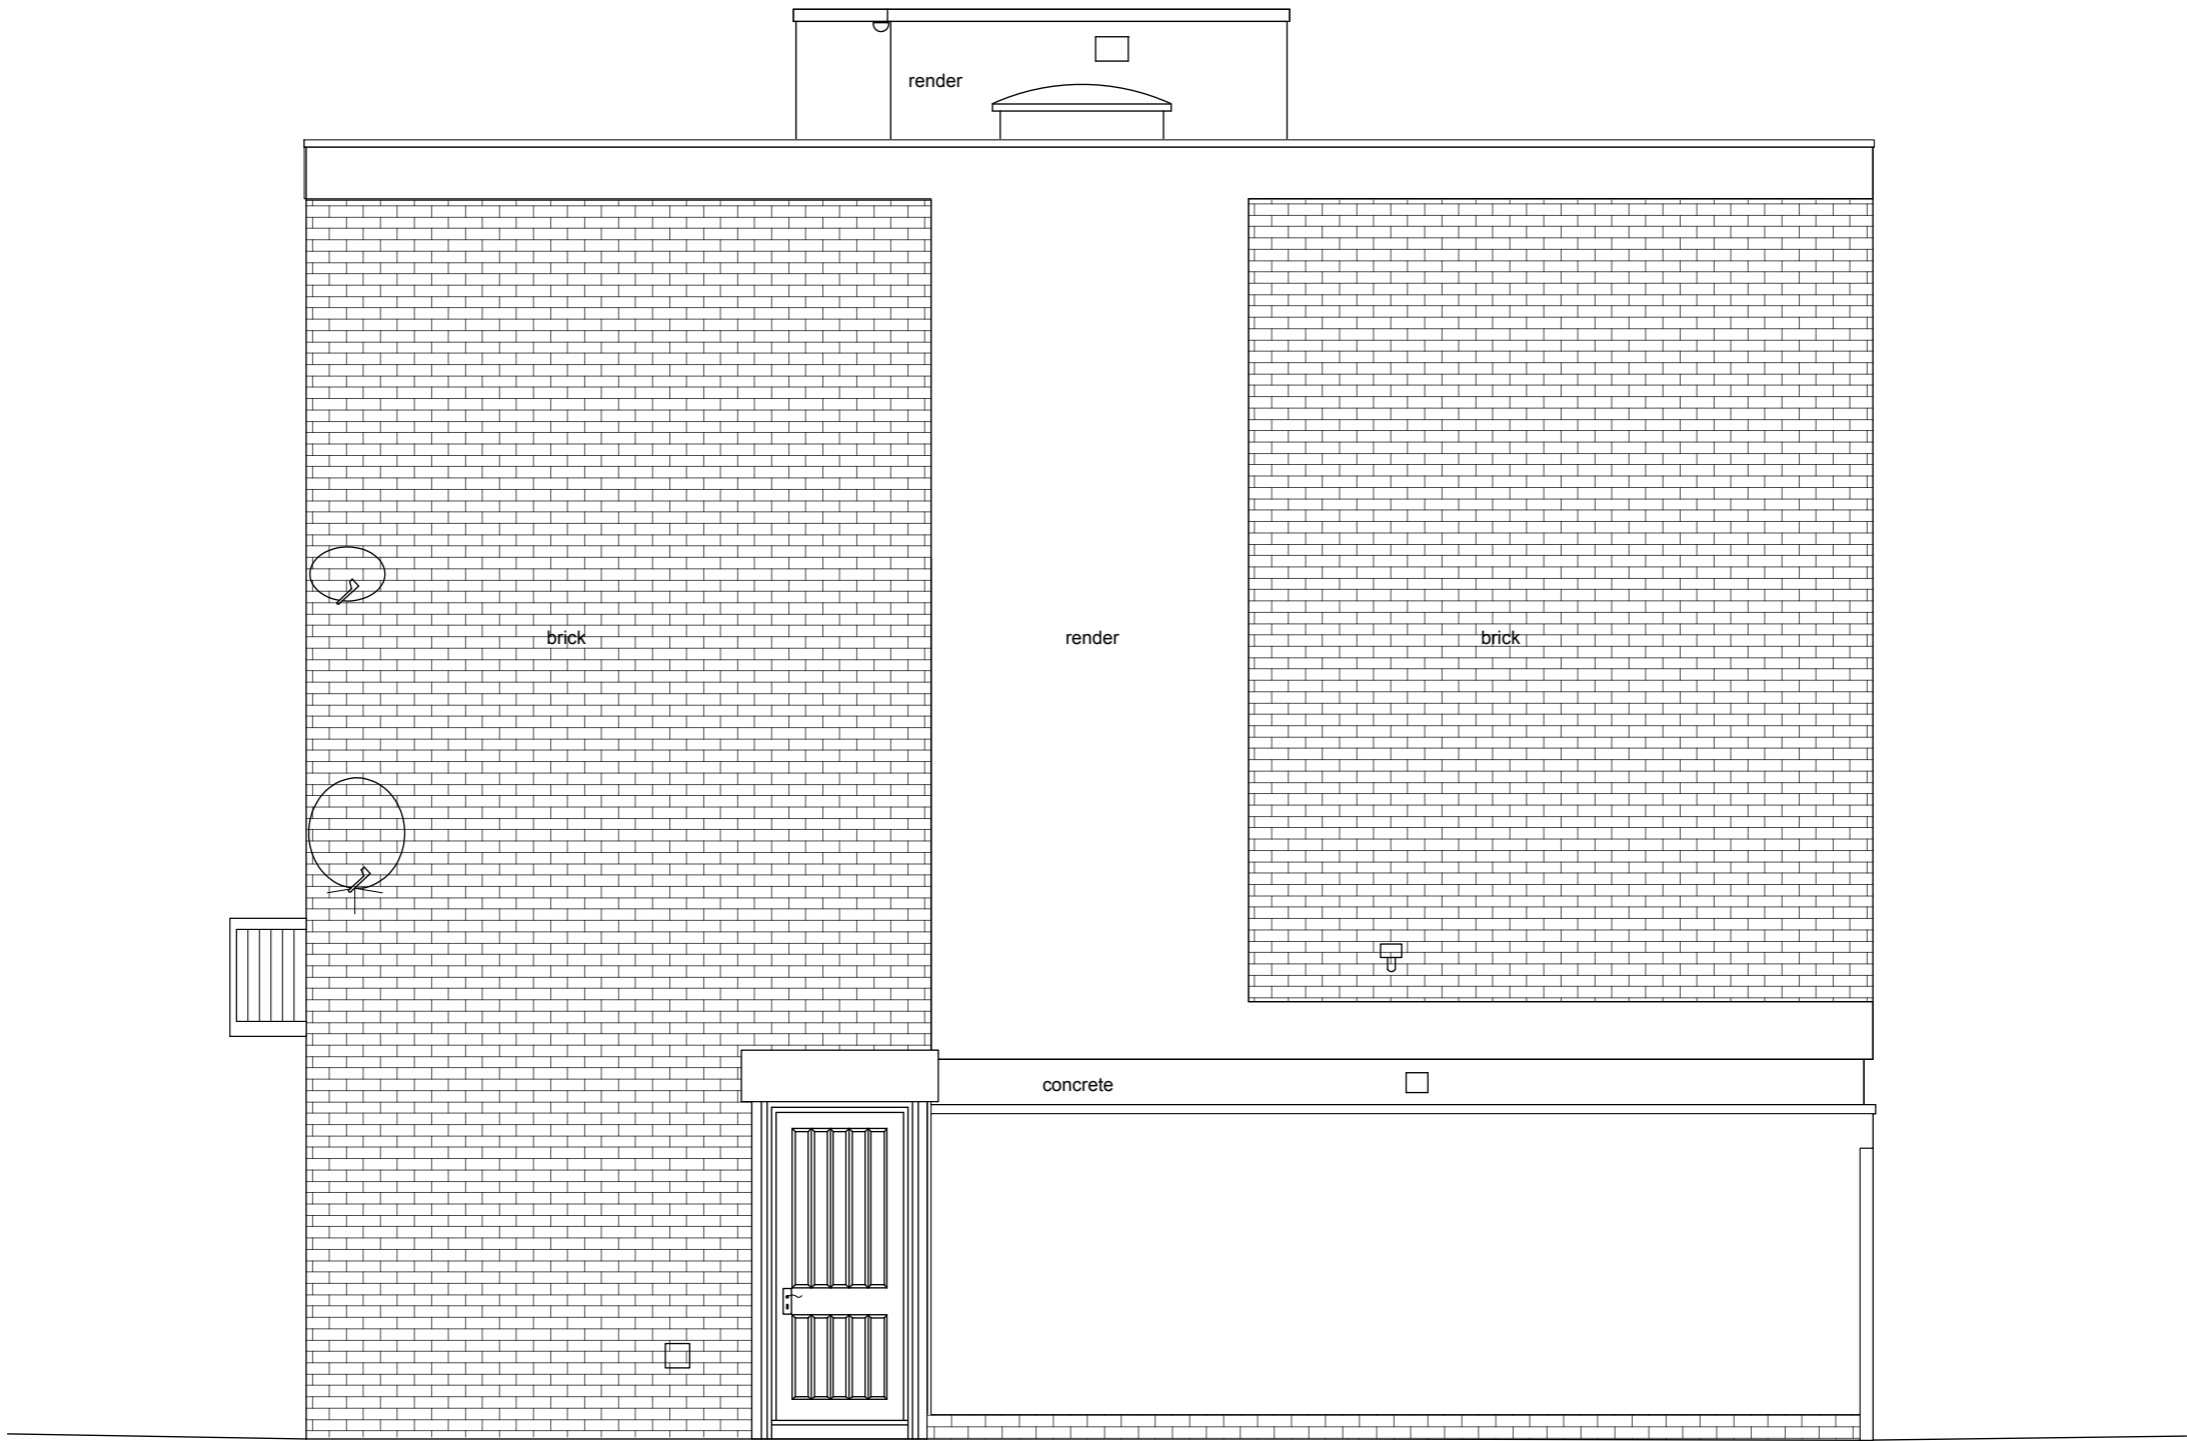

No. 11 FLANK WALL