


Proposed section A-A

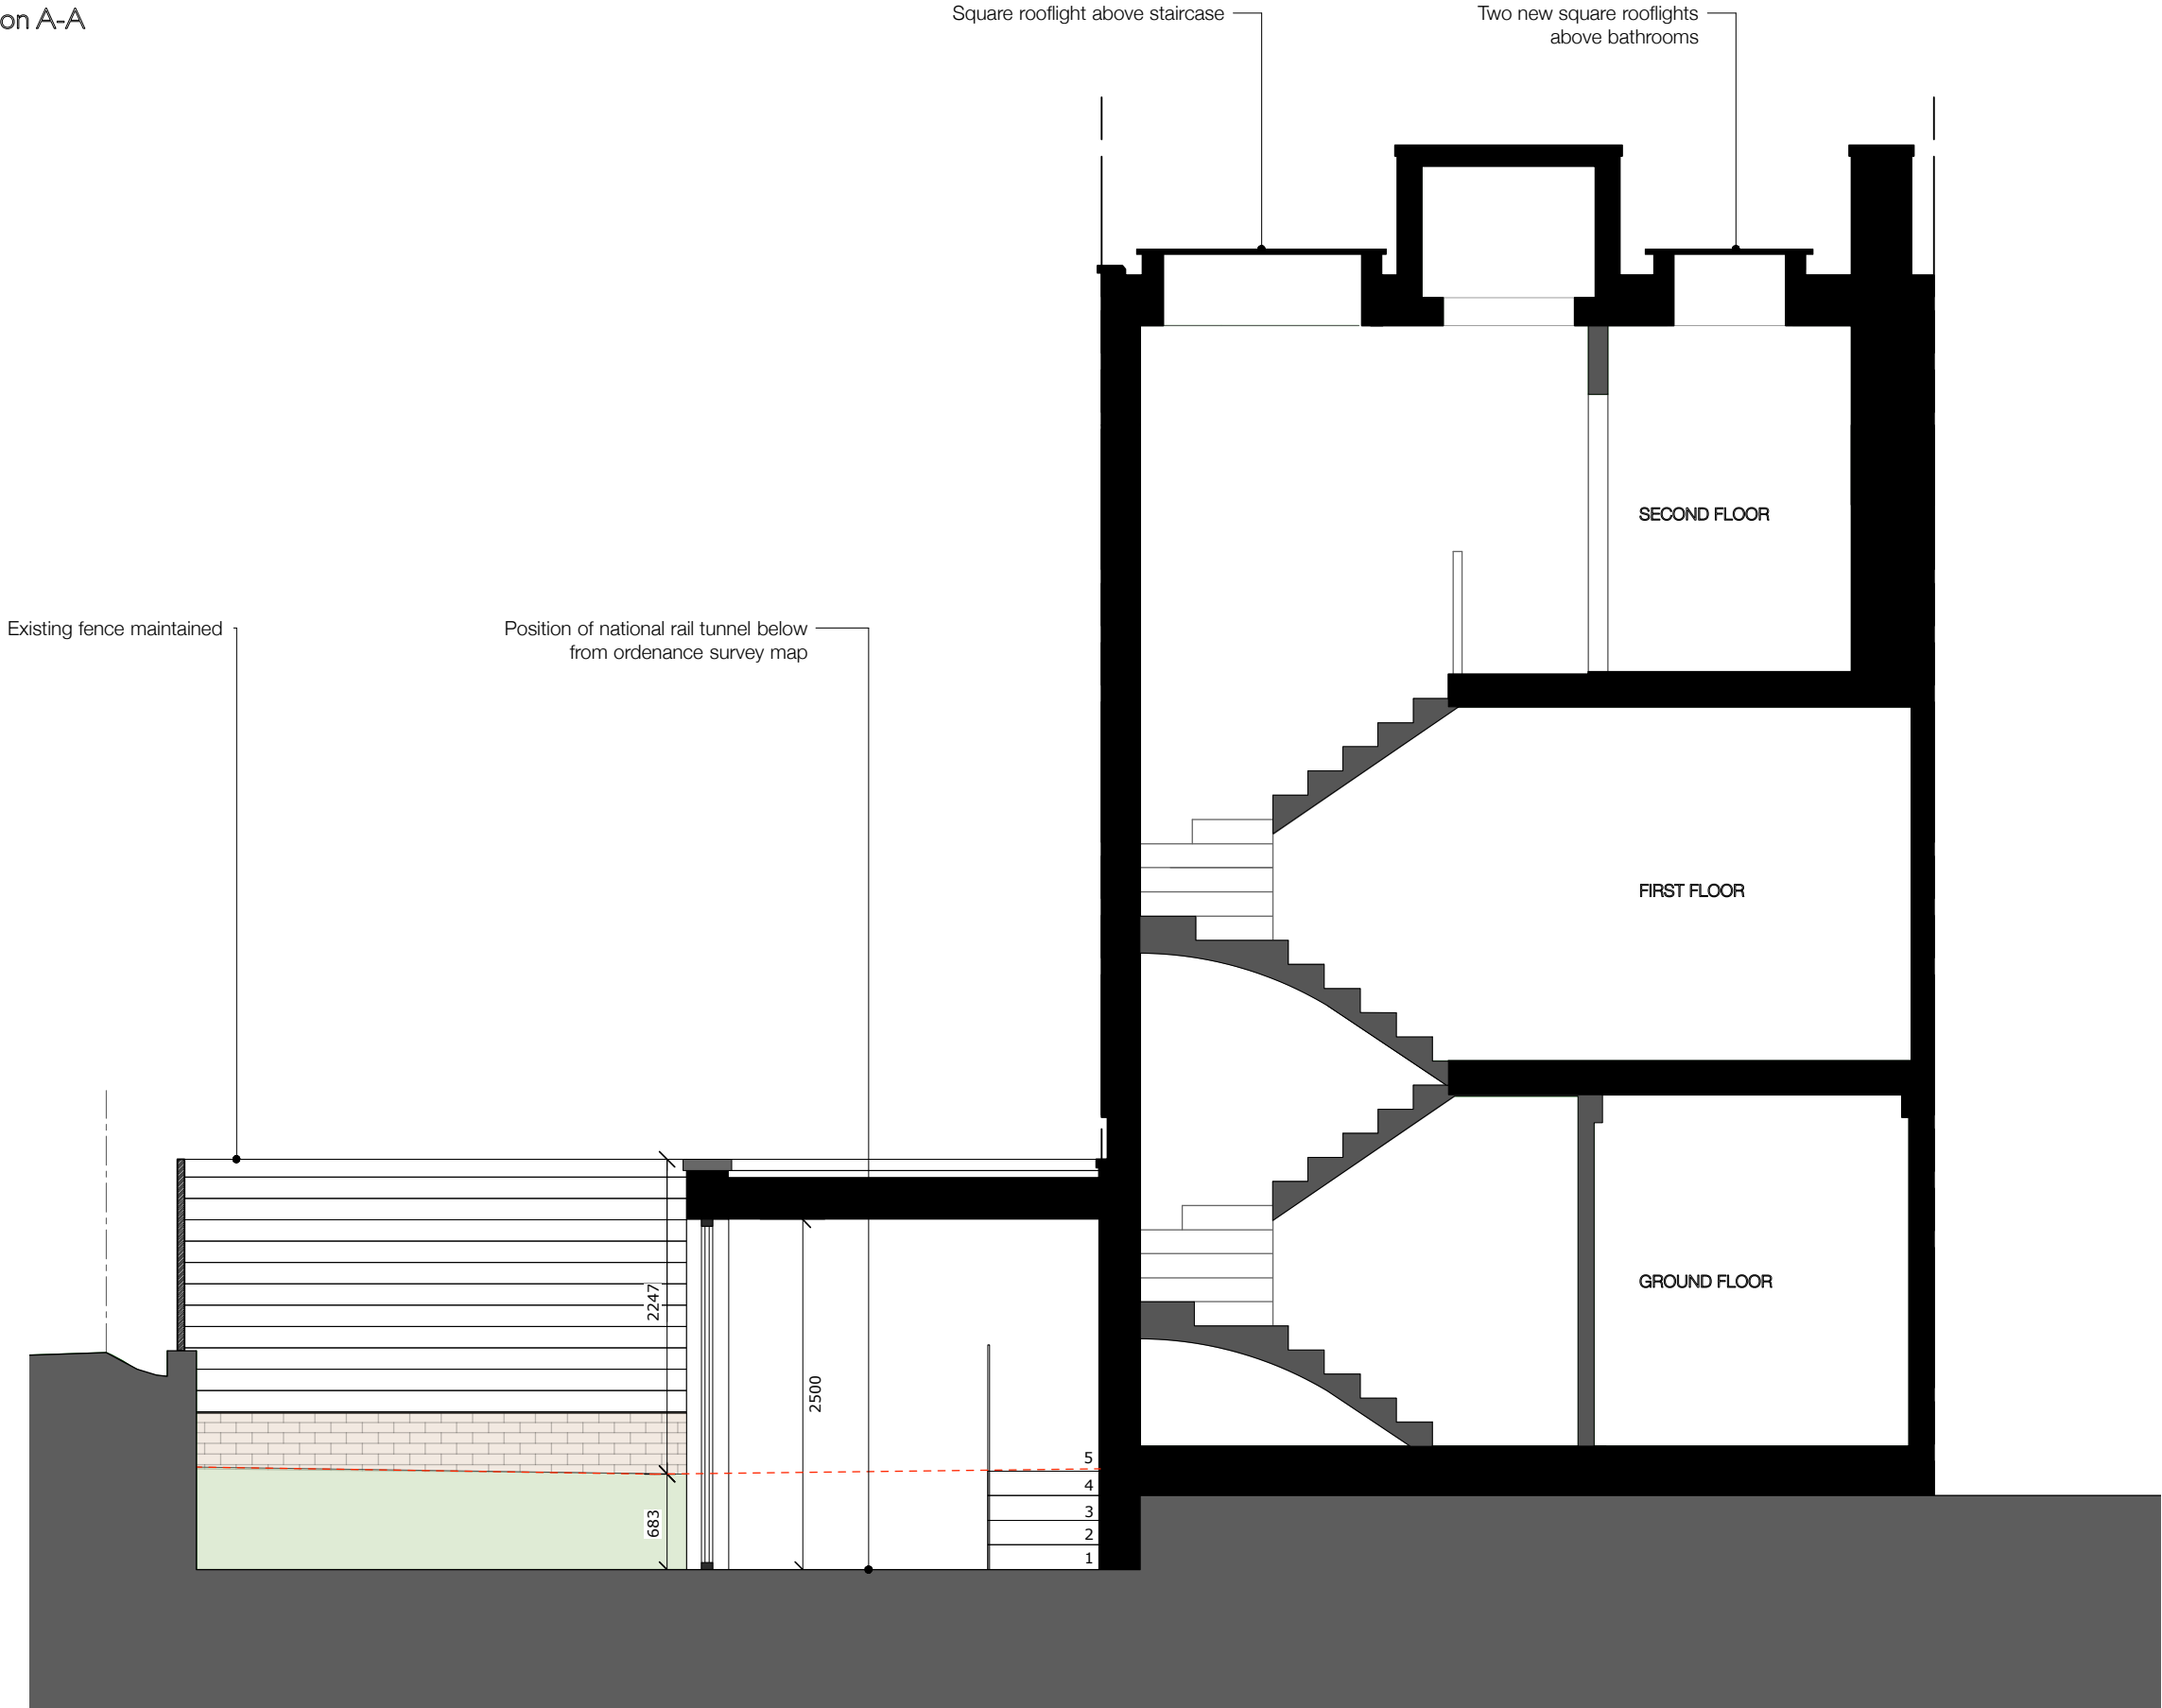

	<div>Undercover Architecture The Studio, 48 Mornington Terrace Regents Park London NW1 7TX T: 020 7388 7898 E: info@undercoverarchitecture.com</div>		Project Title	11 Primrose Hill Road	Date	MAY 2016	Drawing Title	PROPOSED SECTION AA	REVISION	<div>This drawing is the copyright of Undercover Architecture Ltd and may not be copied, altered or reproduced in anyway or passed to a third party without written authority. All dimensions are subject to site survey and site verification. Do not scale.</div>
			Client		Scale	1:50 @ A3	Drawing No.	A 116		