


GENERAL NOTES

1. This drawing must not be used for construction or installation purposes unless expressly stated.
2. All dimensions must be verified on site before completing shop drawings or setting out the work.
3. This drawing must be read in conjunction with the technical specification and associated equipment schedules.
4. This drawing must be read in conjunction with the architectural and structural engineer's drawings.
5. Setting out of all equipment on show shall be carried out by the Architect.

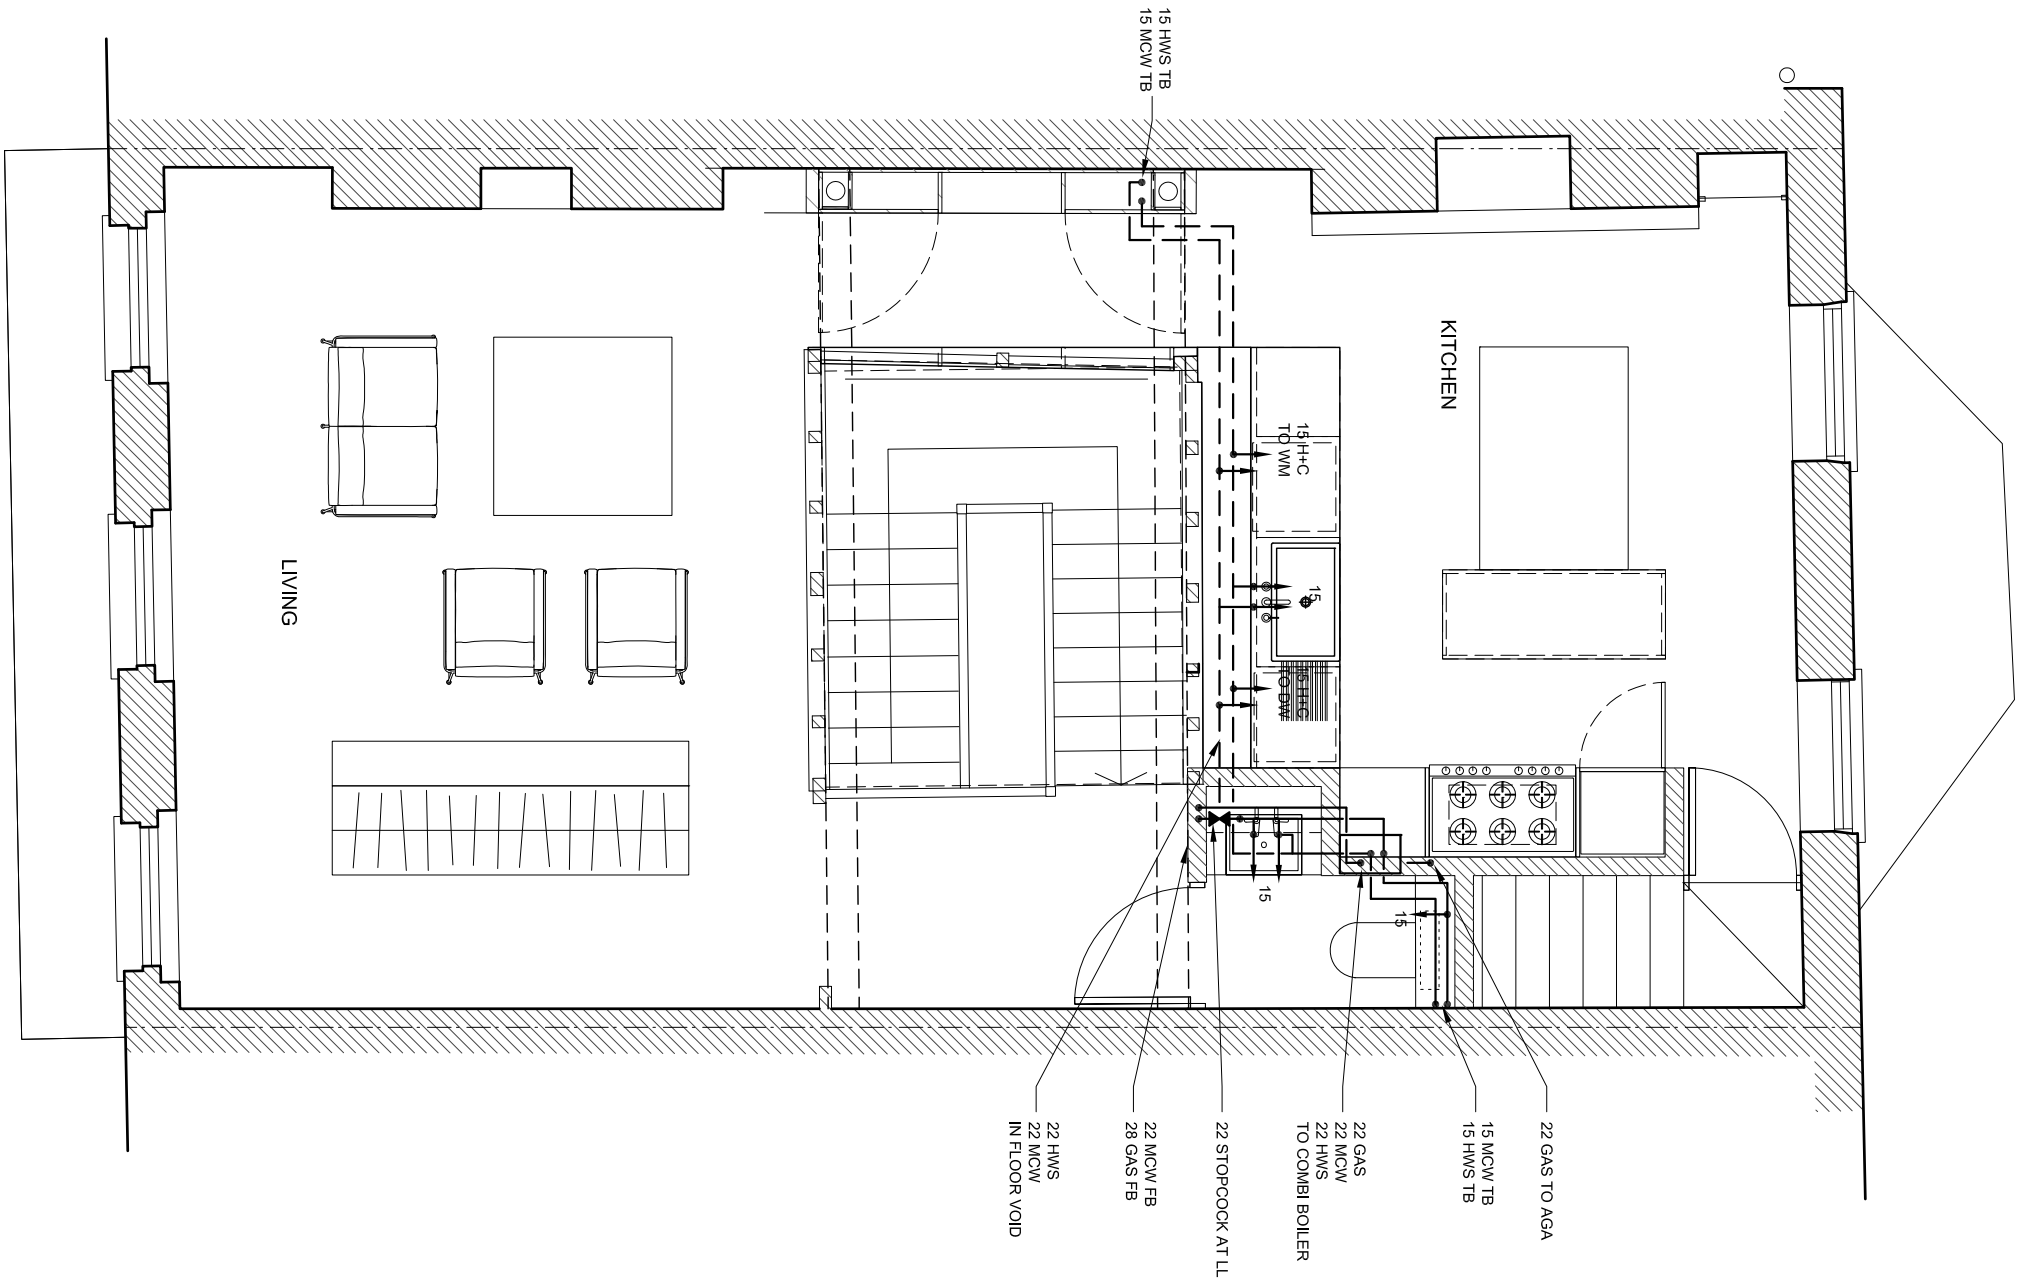

© COPYRIGHT

THIS DRAWING IS COPYRIGHT AND MAY NOT BE ALTERED, REPRODUCED OR USED OTHER THAN FOR THE CONTRACT WORKS FOR WHICH IT IS ISSUED WITHOUT THE WRITTEN PERMISSION OF STUDIO NINE.

STATUS OF DRAWING

THE PURPOSE OF THE DRAWING WHEN ISSUED AS A TENDER DRAWING IS TO ENABLE TENDERS TO INTERPRET CORRECTLY THE DESIGN AND TO SUBMIT COMPETITIVE TENDERS FOR THE WORK. A TENDER DRAWING WHETHER ORIGINAL OR AMENDED SHALL BE THE PROPERTY OF STUDIO NINE. IF IN ANY DOUBT, ASK BEFORE ACTING.

WARNING

DO NOT SCALE THIS DRAWING. VERIFY ALL DIMENSIONS AND STRUCTURAL DETAILS ON SITE. READ THIS DRAWING IN CONJUNCTION WITH THE APPROPRIATE SPECIFICATION(S).

RELATED DOCUMENTS

revision	date	drawn	checked
A	05.08.2015	AA	REDRAWN

Studio Nine



environmental  
engineering  
consultants

project  
33 LAMBS CONDUIT STREET  
LONDON WC1N

title  
THIRD FLOOR  
WATER & GAS SERVICES

scale	date	drawn	job no	dwg no	rev
1:50 @ A1	Sept 2015	AA	9350	MS.15	"A"

RINGSFORD BUSINESS CENTRE  
22-23 RINGSFORD STREET  
NORTHANTS NN14 4BX

T: 0845 3889955  
E: info@studionine.net  
www.studionine.net

© STUDIO NINE

DO NOT SCALE FROM THIS DRAWING : VERIFY ALL DIMENSIONS ON SITE