


© COPYRIGHT	THIS DRAWING IS COPYRIGHT AND MAY NOT BE ALTERED, REPRODUCED OR USED OTHER THAN FOR THE CONTRACT WORKS FOR WHICH IT IS ISSUED WITHOUT THE WRITTEN PERMISSION OF STUDIO NINE.		
STATUS OF DRAWING	THE PURPOSE OF THE DRAWING WHEN ISSUED AS A TENDER DRAWING IS TO ENABLE TENDERS TO INTERPRET CORRECTLY THE DESIGN AND TO SUBMIT COMPETITIVE TENDERS FOR THE WORK. A TENDER DRAWING WHETHER ORIGINAL OR AMENDED SHALL NOT BE USED AS AN INSTALLATION DRAWING EXCEPT UNDER THE TERMS CONTAINED IN THE CONDITIONS OF TENDER.		
WARNING	DO NOT SCALE THIS DRAWING. VERIFY ALL DIMENSIONS AND STRUCTURAL DETAILS ON SITE. IF IN ANY DOUBT, ASK BEFORE ACTING.		
RELATED DOCUMENTS	READ THIS DRAWING IN CONJUNCTION WITH THE APPROPRIATE SPECIFICATION(S)		
revision	date	drawn	notes
A	14.09.2015	AA	REDRAWN

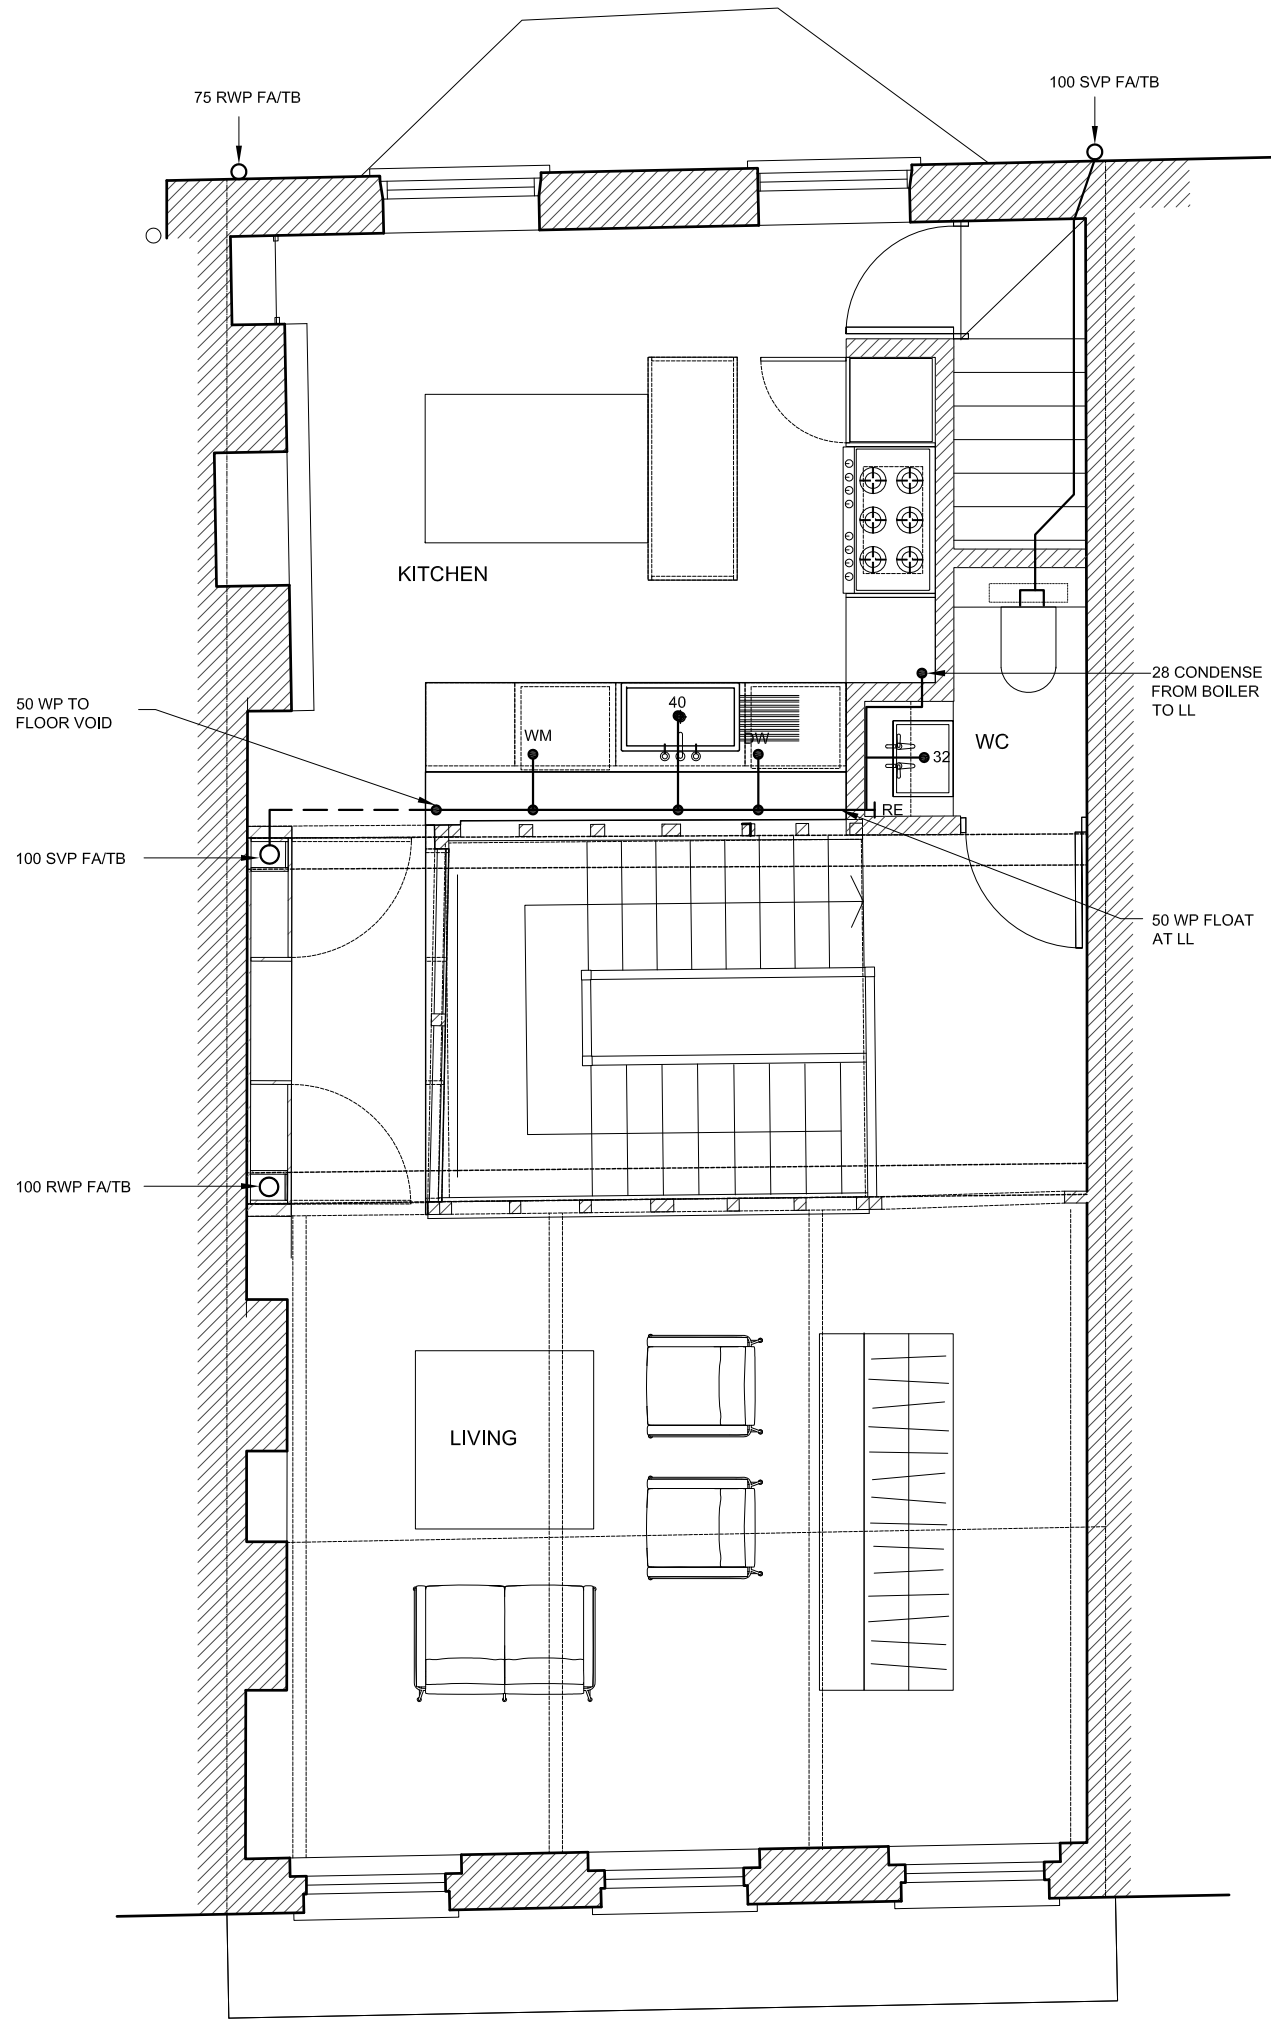

<div>Studio Nine</div> <div><div>S9</div></div> <div>environmental engineering consultants</div>	project 33 LAMBS CONDUIT STREET London WC1N					
	title THIRD FLOOR PUBLIC HEALTH					
	scale	date	drawn	job no	dwg no	rev
	1:50 @ A1	Sept 2015	AA	9350	PH.05	A
RINGSTEAD BUSINESS CENTRE SPENCER STREET RINGSTEAD NORTHANTS NN14 4BX						T: 0845 3889695 alan@studionine.net www.studionine.net
© STUDIO NINE						DO NOT SCALE FROM THIS DRAWING : VERIFY ALL DIMENSIONS ON SITE