



NOTES:
 1. DO NOT SCALE FROM THIS DRAWING. USE FIGURED DIMENSIONS ONLY. CONTRACTOR TO CHECK DIMENSIONS ON SITE PRIOR TO CONSTRUCTIONS AND NOTIFY ARCHITECT OF ANY DISCREPANCY.
 2. THIS DRAWING TO BE READ IN CONJUNCTION WITH ALL OTHER RELEVANT CONTRACT DRAWINGS, SPECIFICATIONS, AND SCHEDULES.


No.	ISSUE/REVISIONS	DATE
C0	FOR CONSTRUCTION	03/12/15

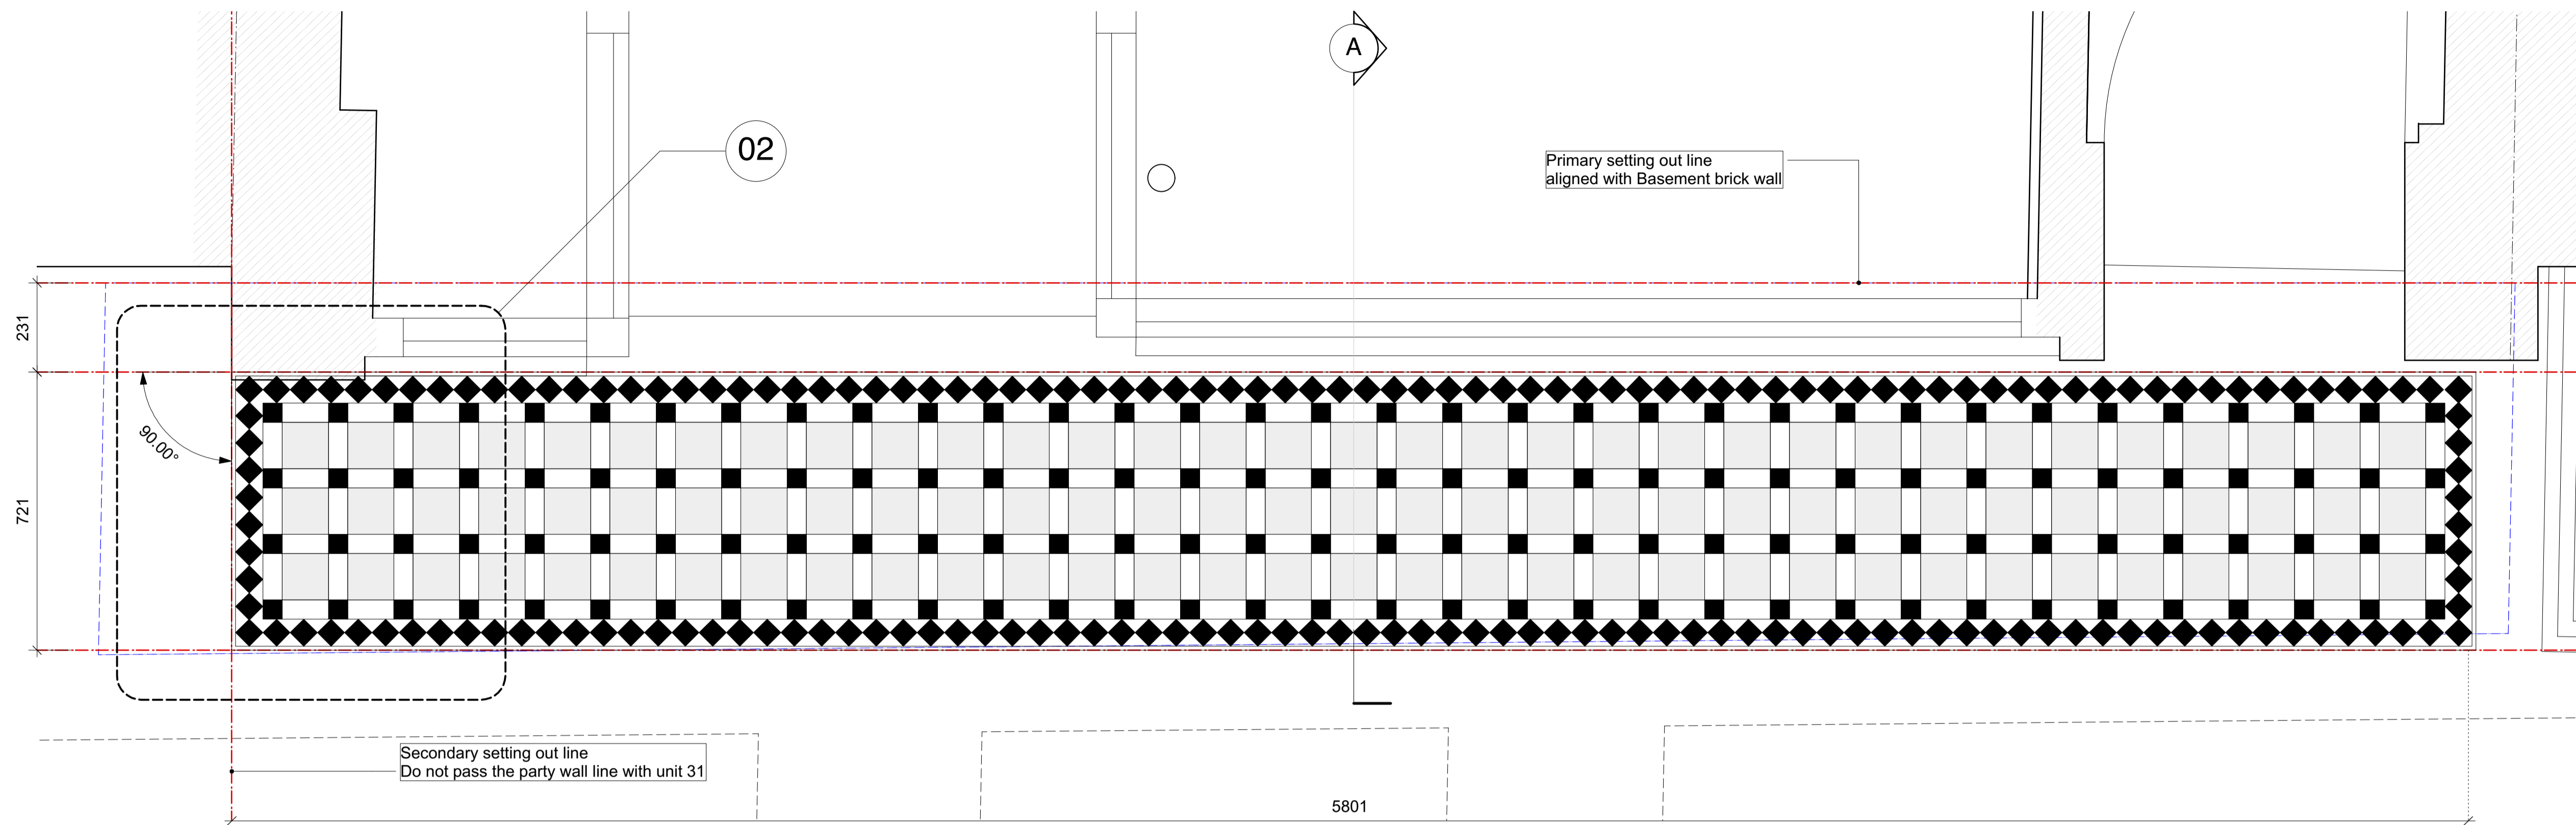

01 Setting out Plan - 1:10 @ A1

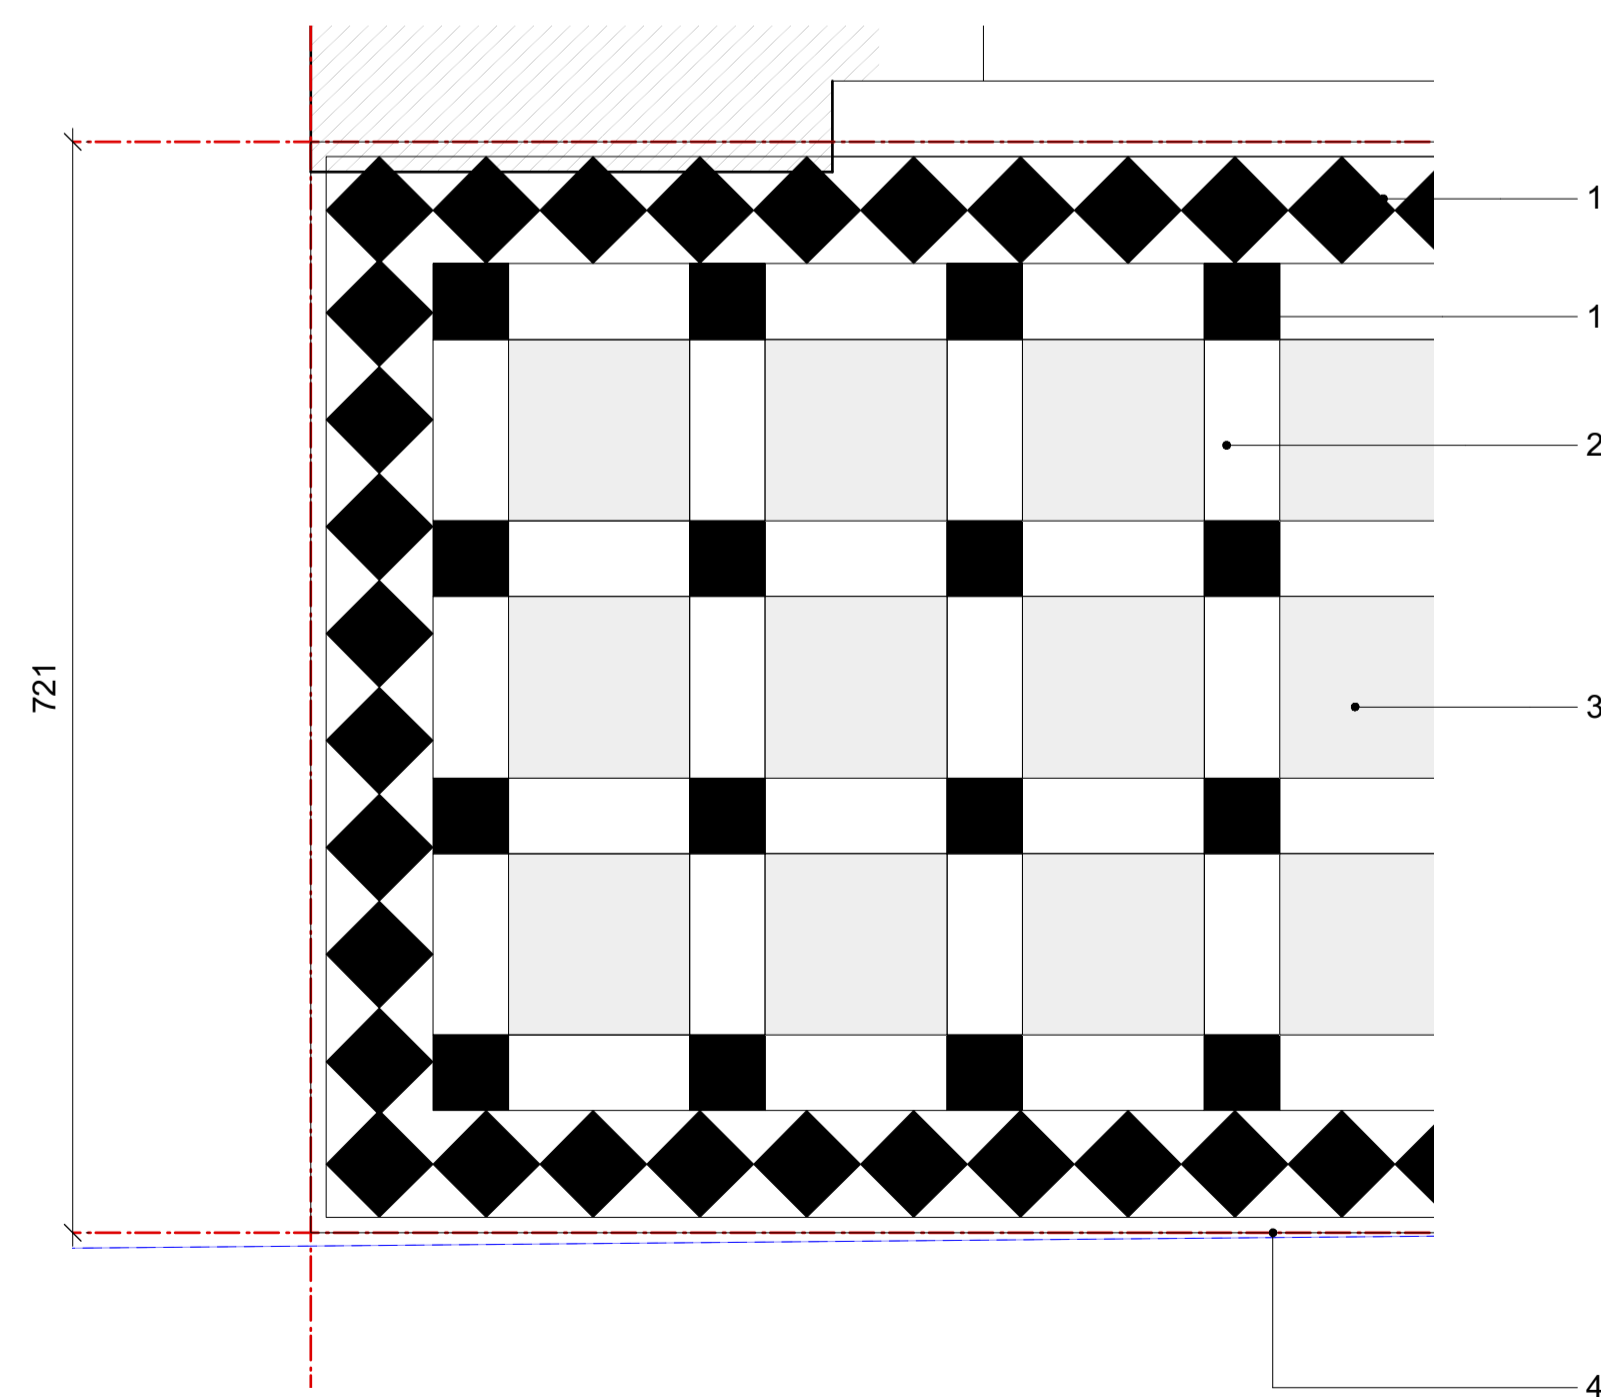


02 Plan - 1:5 @ A1

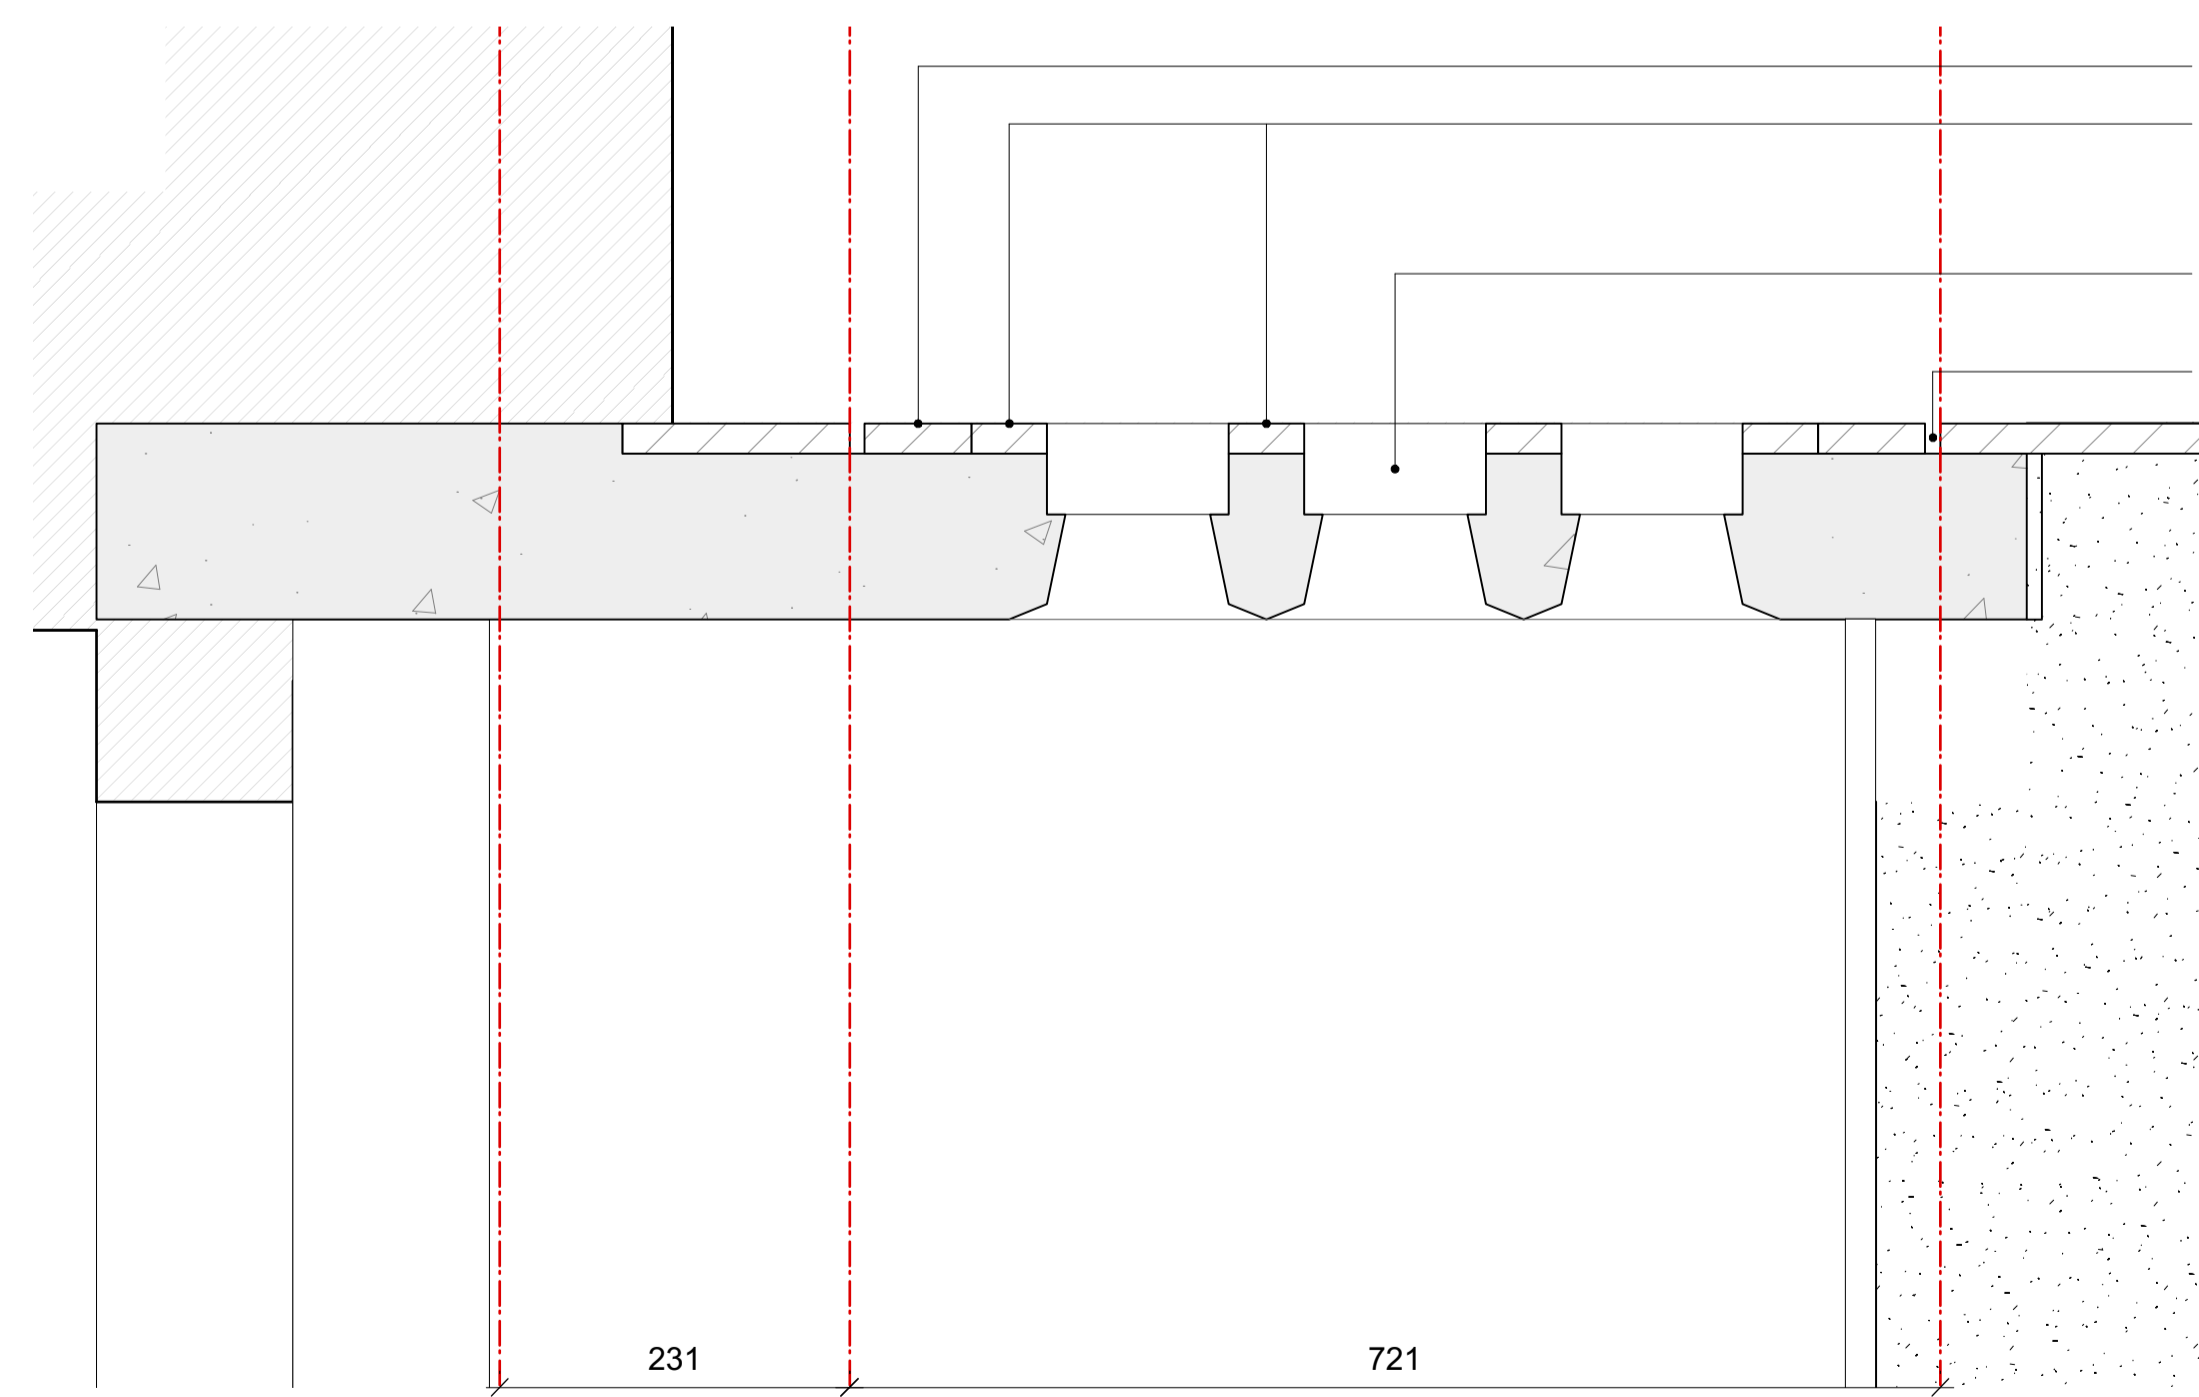

03 Section AA - 1:5 @ A1

- Notes**
 1. Black tile 50x50mm
 2. White tile 120x50mm
 3. Glass lens - H14.325
 4. 10mm expansion gap

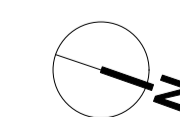

DRAWING: **Pavement Light GF Plan Detail Plan**
 CLIENT: **Connock & Lockie Ltd + Masanori Nagashima**
 PROJECT: **33/33a Lambs Conduit Street**
 STATUS: **CONSTRUCTION**
 SCALE AT A1: 1:10/1:5 DRAWN: TO
 SCALE AT A3: 1:20/1:10 CHECKED: TO
 DRAWING NO: **321.53.000** REVISION: -