




Basement

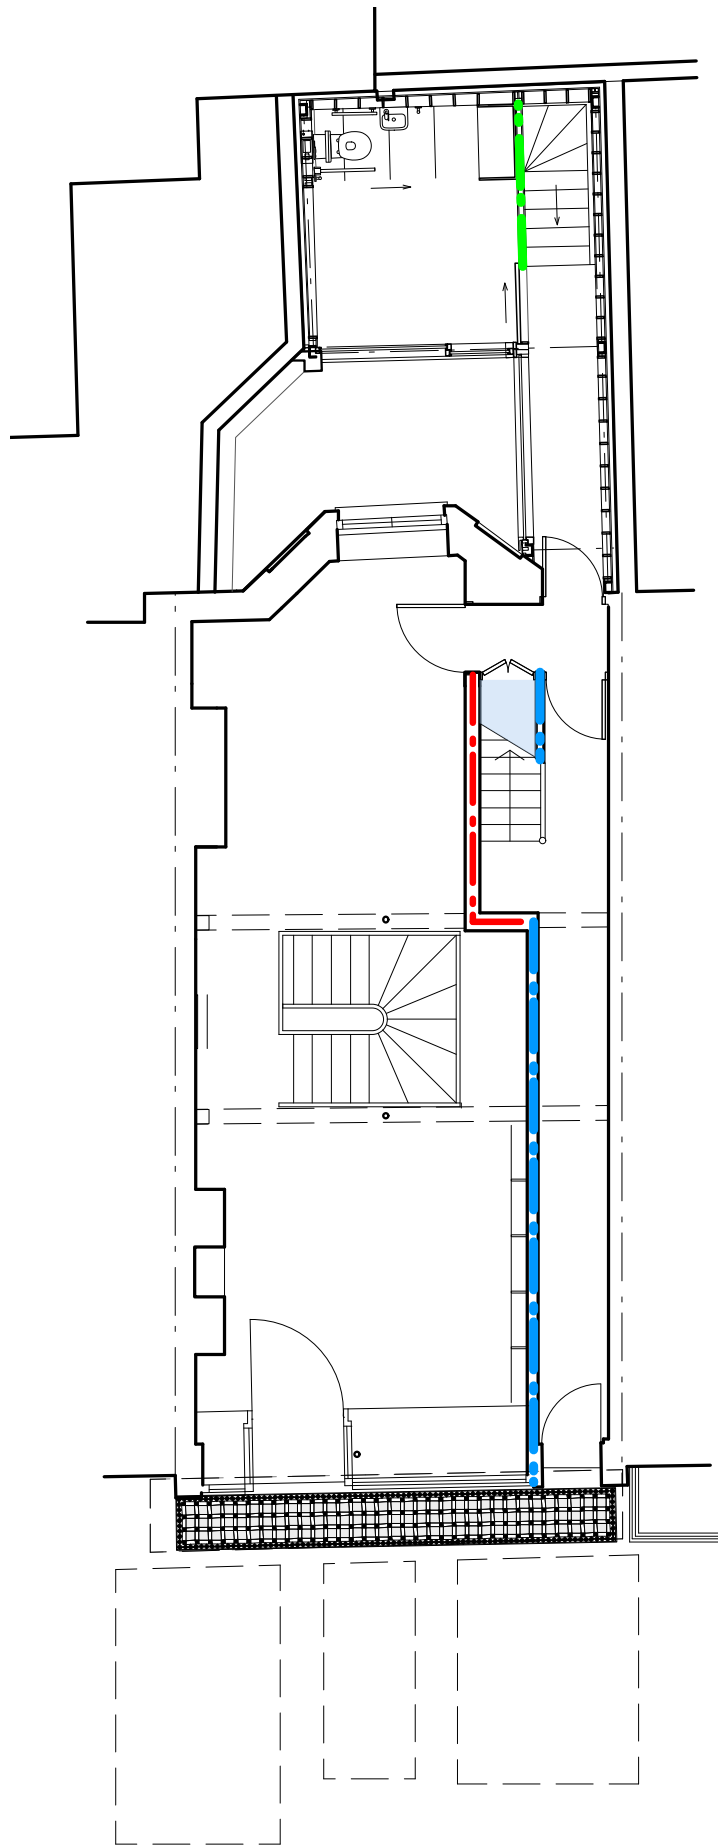


GF

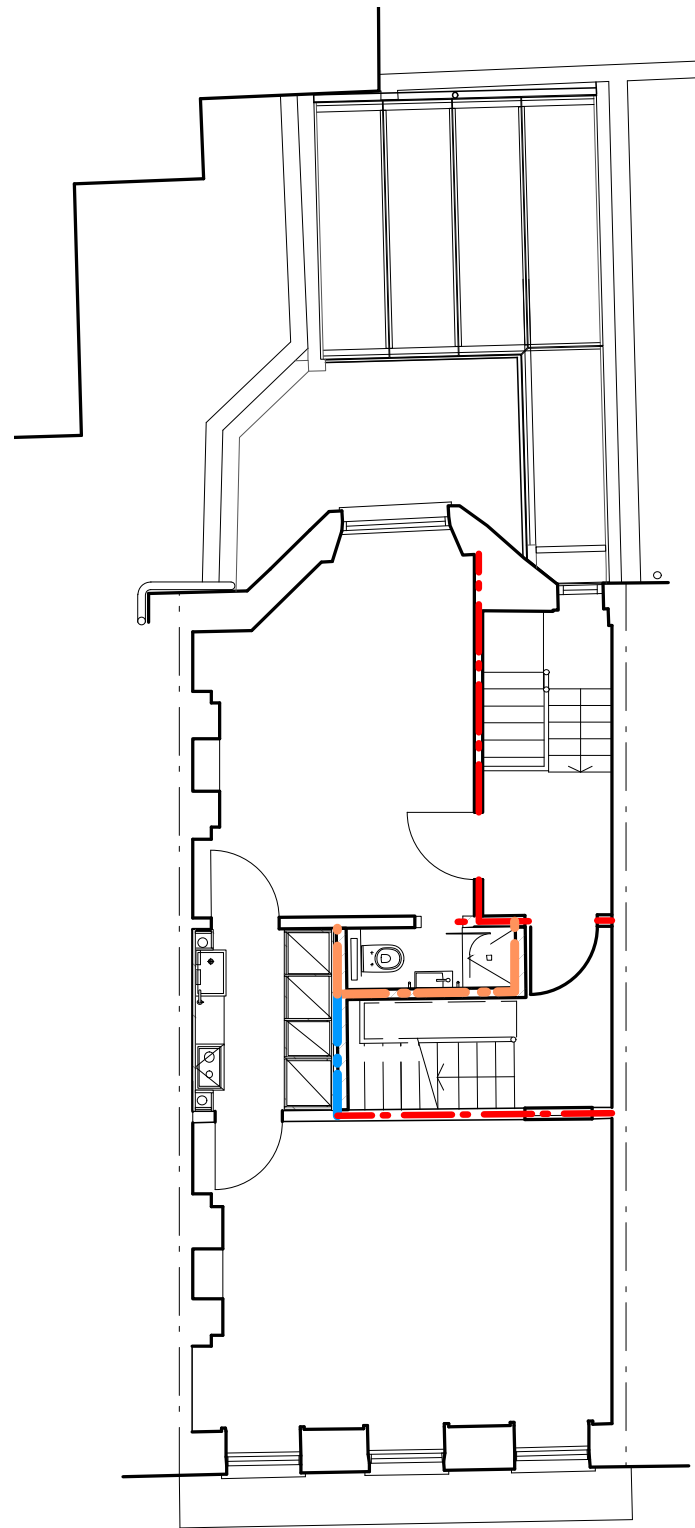

1F

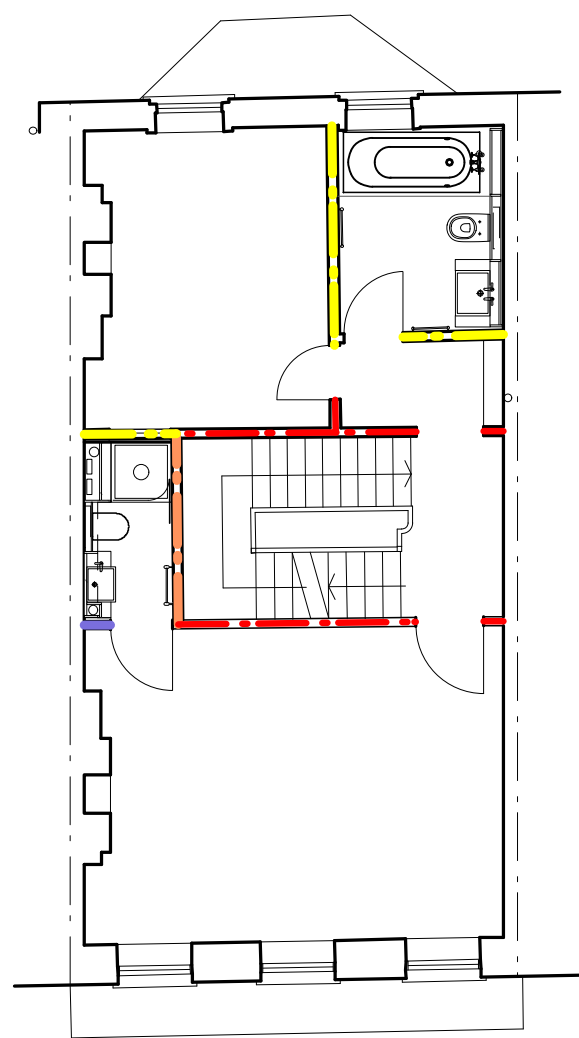

2F

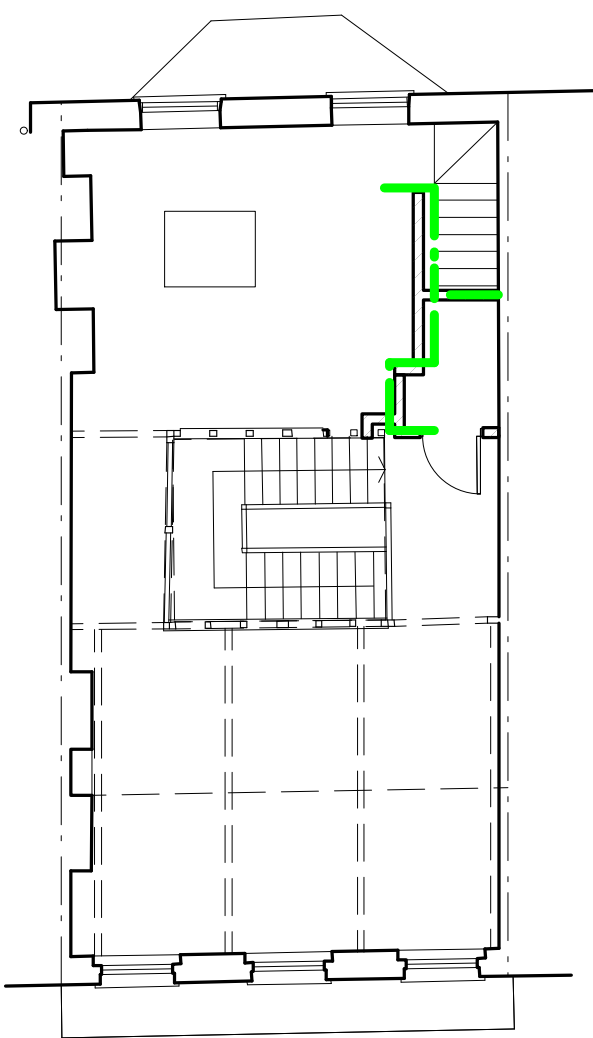

3F

General Notes

1. Unmarked walls build up to be retained as existing condition and redecorated - refer to finish schedule
2. Refer to 321.60.200 series for the typical details

**NOTES:**

1. DO NOT SCALE FROM THIS DRAWING.  
USE FIGURED DIMENSIONS ONLY.  
CONTRACTOR TO CHECK DIMENSIONS ON SITE  
PRIOR TO CONSTRUCTIONS AND NOTIFY ARCHITECT  
OF ANY DISCREPANCY.

2. THIS DRAWING TO BE READ IN CONJUNCTION WITH  
ALL OTHER RELEVANT CONTRACT DRAWINGS,  
SPECIFICATIONS, AND SCHEDULES.

No.	ISSUE/REVISIONS	DATE
-	DRAFT	20/01/15
T1	TENDER	20/02/15
C0	FOR CONSTRUCTION	08/06/15
C1	General Updates	29/02/16

**Internal wall type A**  
Fire resistance = 60 minutes  
Airbourne sound = 43dB

**Internal wall type B**  
Fire resistance = 60 minutes  
Airbourne sound = 40dB

**Internal wall type C**  
Fire resistance = 60 minutes  
Airbourne sound = 43dB

**Internal wall type D**  
Fire resistance = 60 minutes  
Airbourne sound = 43dB

**Internal wall type E**  
Airbourne sound = 40dB

DRAWING: **Internal Wall Key Plan**

CLIENT: Connock & Lockie Ltd + Masanori Nagashima

PROJECT: 33/33a Lambs Conduit Street

STATUS: CONSTRUCTION

SCALE AT A1: 1:100      DRAWN: TM

SCALE AT A3: 1:200      CHECKED: TO

DRAWING NO: **321.60.000**      REVISION: **C1**

**McDowell+Benedetti**

34-35 Hutton Garden, London EC1N 8DX  
email@McDowellBenedetti.com

t. 020 3475 7500  
f. 020 3475 7501