


GENERAL NOTES

1. This drawing must not be used for construction or installation purposes unless expressly stated.
2. All dimensions must be verified on site before completing shop drawings or setting out the work.
3. This drawing must be read in conjunction with the technical specification and associated equipment schedules.
4. This drawing must be read in conjunction with the architectural and structural engineer's drawings.
5. Setting out of all equipment on site shall be carried out by the Architect.

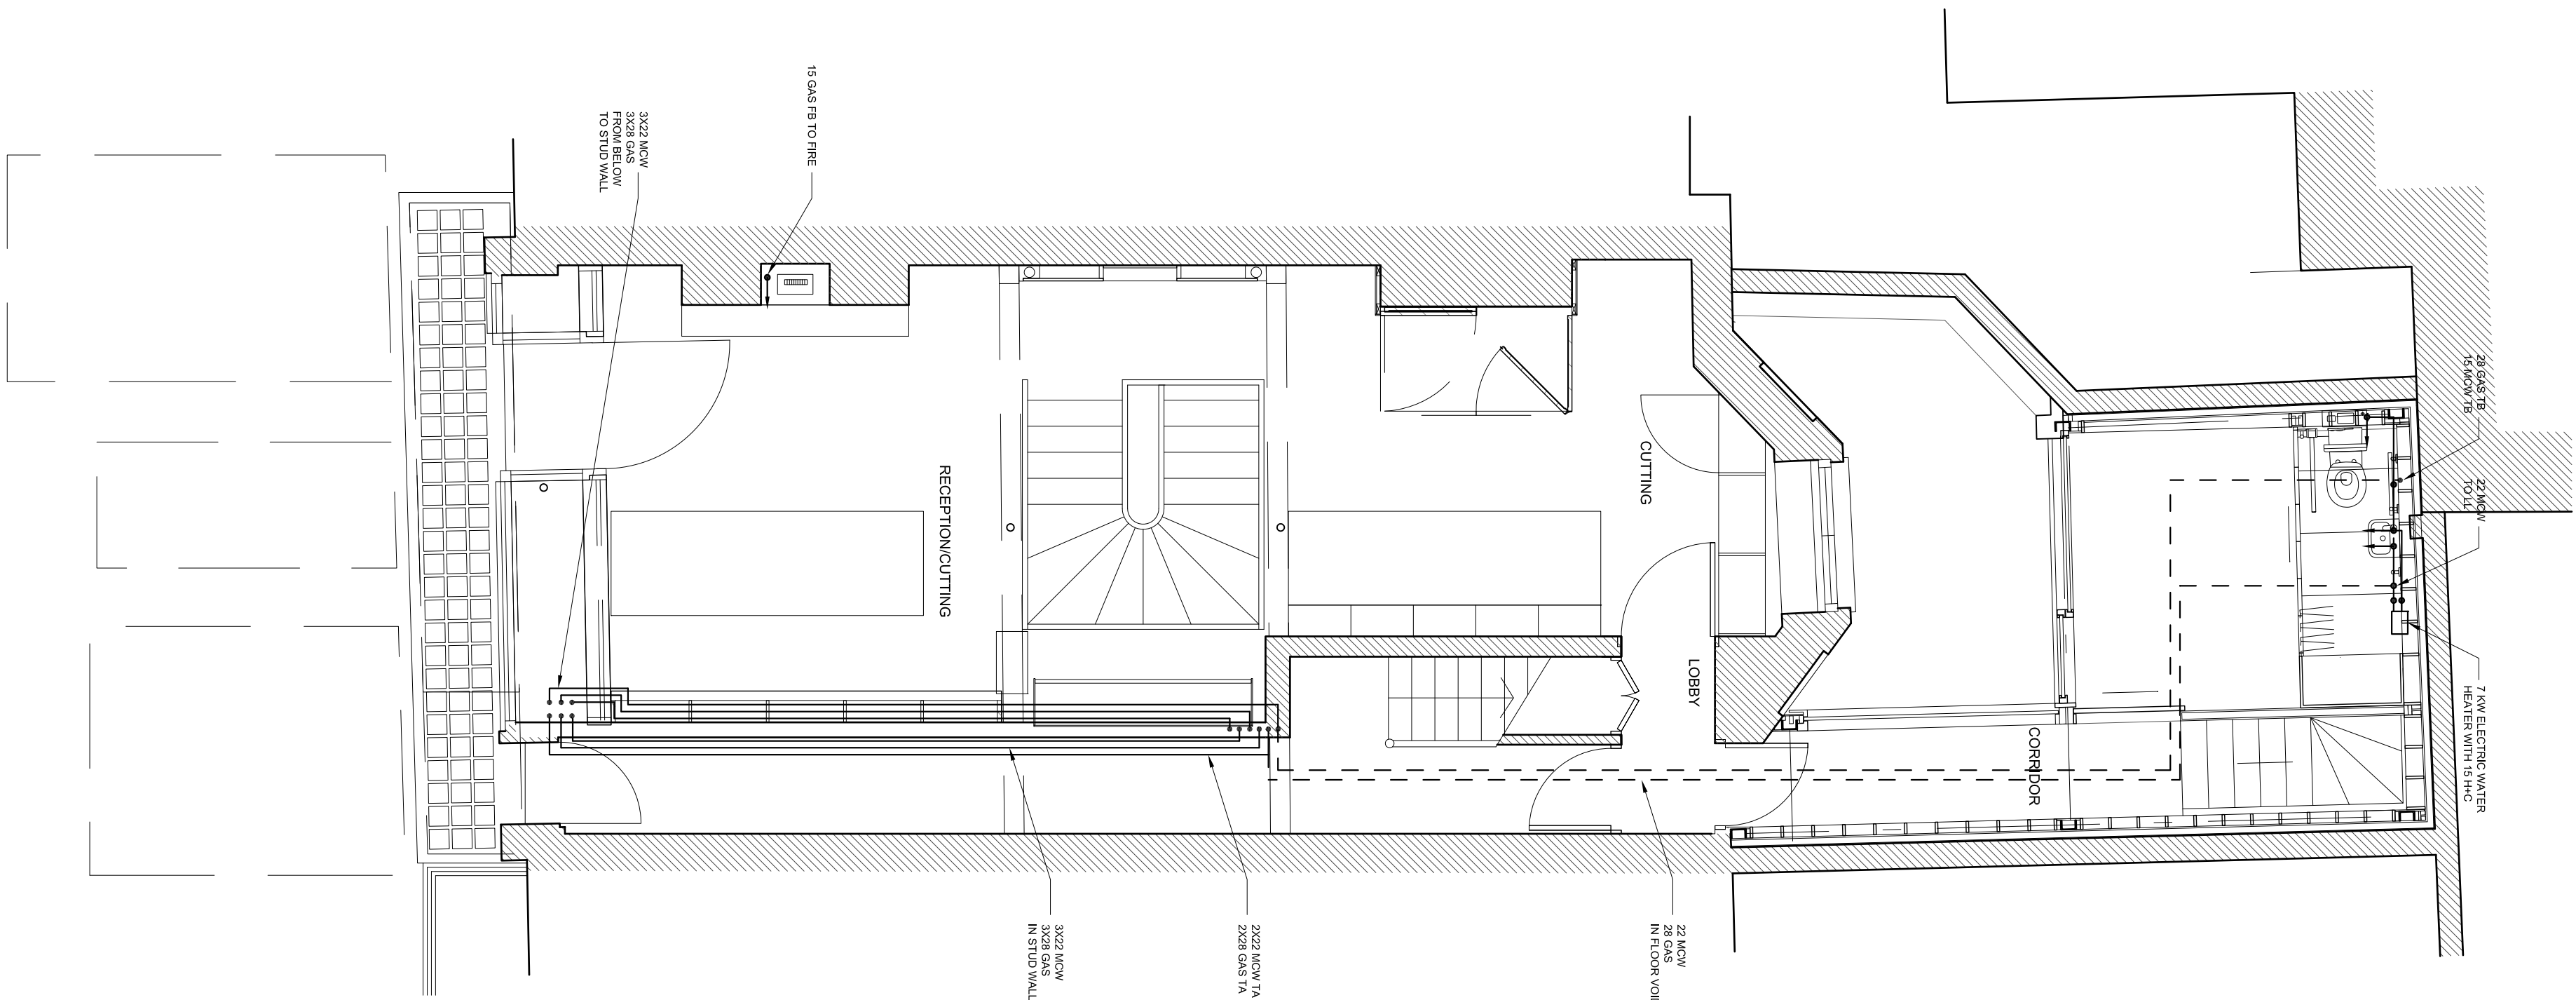

© COPYRIGHT	THIS DRAWING IS COPYRIGHT AND MAY NOT BE ALTERED, REPRODUCED OR USED OTHER THAN AS SPECIFIED HEREIN. PERMISSION IS GRANTED FOR THIS DRAWING TO BE USED FOR THE PROJECT ONLY WITHOUT THE PERMISSION OF STUDIO NINE.		
STATUS OF DRAWING	THE DRAWING, WHEN ISSUED AS A TENDER DRAWING IS TO enable TENDERS TO INTERPRET CORRECTLY THE DESIGN AND TO SUBMIT COMPETITIVE TENDERS FOR THE WORK. A TENDER DRAWING WHETHER ORIGINAL OR AMENDED SHALL NOT BE USED AS A INSTRALATION DRAWING EXCEPT UNDER THE TERMS CONTAINED IN THE CONDITIONS OF TENDER.		
WARNING	DO NOT SCALE THE DRAWING. VERIFY ALL DIMENSIONS AND STRUCTURAL DETAILS ON SITE. IF IN ANY DOUBT, ASKED FOR CLARIFICATION.		
RELATED DOCUMENTS	READ THIS DRAWING IN CONJUNCTION WITH THE APPROPRIATE SPECIFICATIONS(S)		
revision	date	drawn	notes
	05/09/2016	AA	REDRAWN

	environmental engineering consultants	
Studio Nine		
project		
33 LAMBS CONDUIT STREET LONDON WC1N		
title		
GROUND FLOOR WATER & GAS SERVICES		
scale	date	drawing no.
1:50 @ A1	Sept 2015	AA
		9350
		MS.12
		"A"
RINGSTEAD BUSINESS CENTRE SPENCER STREET RINGSTEAD NORTHANTS NN4 4BX		
T. 01845 200605 info@studio-nine.net www.studio-nine.net		