



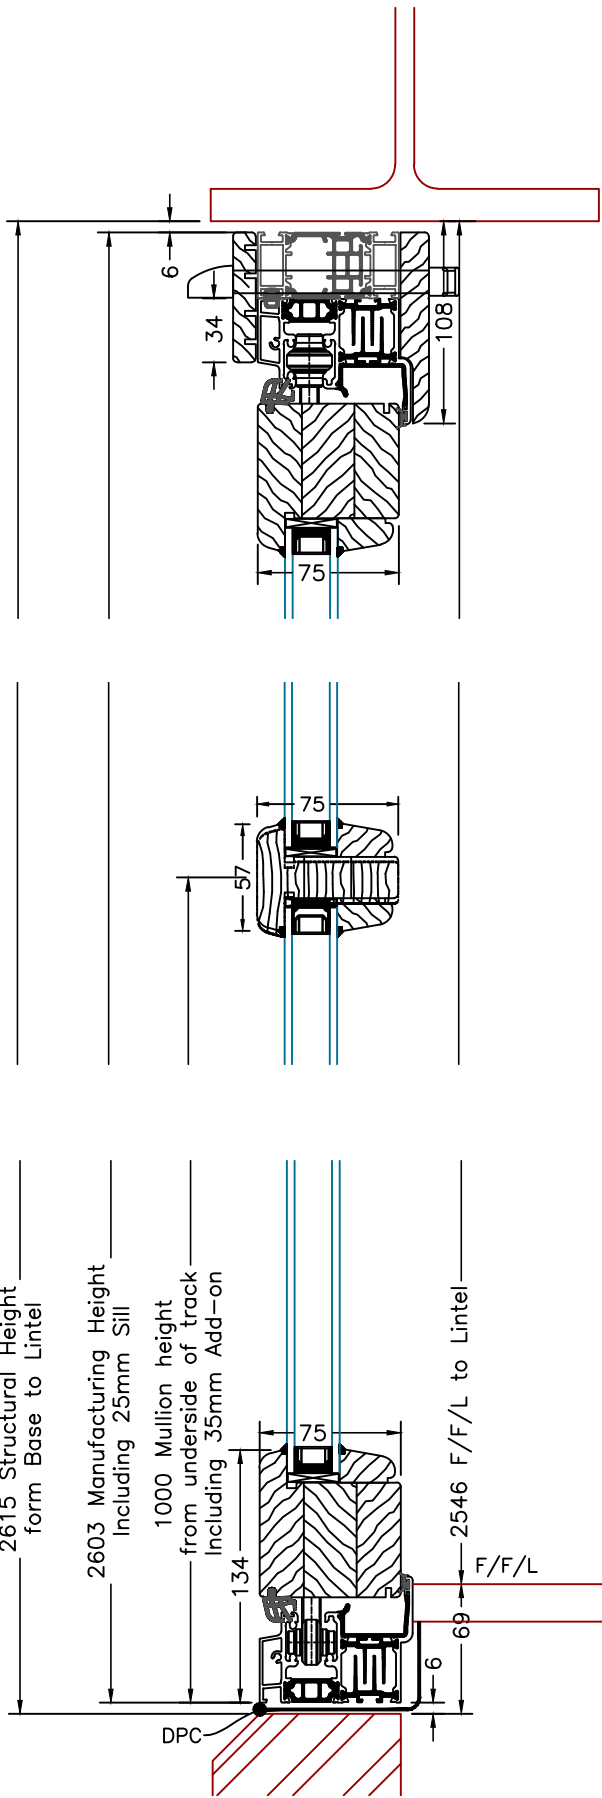

Client: Rise Contracts Ltd		Date: 30/09/15	Drawn by: RP	
Project: 33a Lambs Conduit, Holburn, London, WC1N 3NG		Job No: J66408		Issue B
Innovative Design Systems Ltd Sunflex House Unit B2 Rhombus Park Norwich Norfolk NR6 6NN Tel: 01603 408804 Fax: 01603 258648 http://www.i-d-systems.co.uk		Dwg No: 01		Scale: NTS

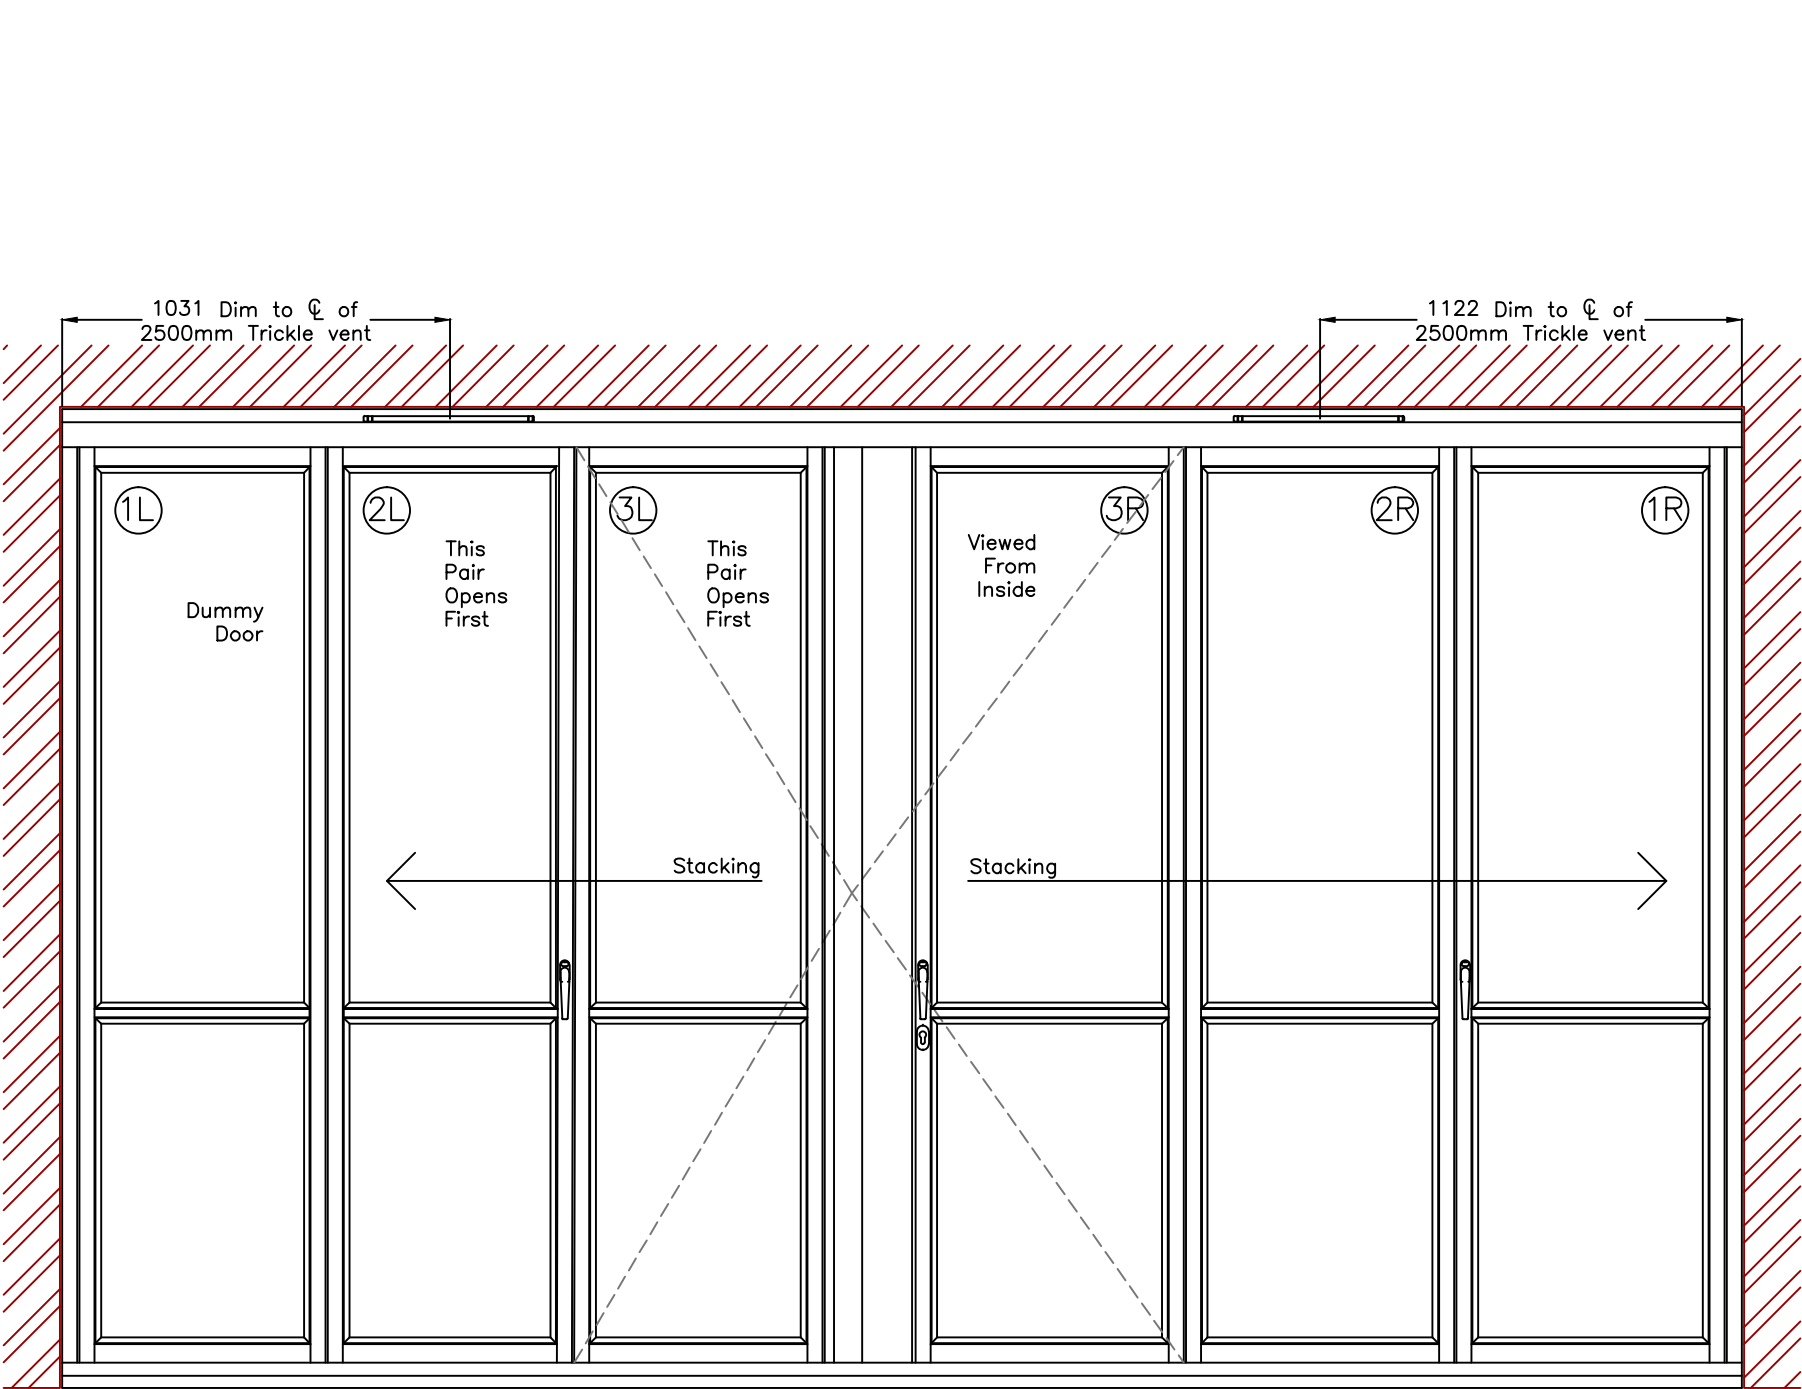