


Notes
 This drawing is copyright Piercy&Company. Do not scale from this drawing. All dimensions and levels to be checked on site by the contractor and such dimensions to be his responsibility. Report all drawing errors, omissions and discrepancies to the architect.
DISCLAIMER
 This document may be issued in an editable digital CAD format to enable others to use it as background information to make alterations and/or additions. In that instance the file will be accompanied by a PDF version as a record of the original file. It is for those parties making such alterations and/or additions to ensure that they make use of current background information.
 Piercy&Company accepts no liability for either any such alterations and/or additions to the background information by others; or any other changes made by others to the architectural content of the background information itself.

- Key**
- 01 LANDSCAPE FORMAT BRICKWORK
 - 02 THIN PROFILE TRANSOM/MULLION
 - 03 STEEL BALUSTRADE
 - 04 WHITE STONE PANEL
 - 05 WHITE STONE SILL
 - 06 WHITE STONE BAND
 - 07 TRIPLE GLAZED UNIT TO RESIDENTIAL WINDOWS
 - 08 CURVED GLAZING UNIT
 - 09 SLIDING DOOR

*NOTE: ALL DIMENSIONS ARE APPROXIMATE

Rev	Date	Description

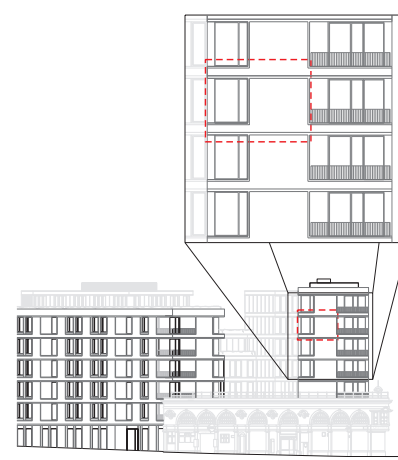

Project
 HAVERSTOCK HILL

Client
 CAMBRIDGE GATE PROPERTIES

Date
 JULY 2016

Scale
 1:20 @ A1
 1:40 @ A3

Drawing Title
 Haverstock Hill Gable End Window Detail

Drawn
 BK

Checked
 DC


Approved
 SNP

Drawing Status
 PRELIMINARY


Project	DISC	LEVEL	SERIES	Dwg No.	Rev.
13491	AP	LXX	21	300	/

122 Arlington Road
 London NW1 7HP
 info@piercyandco.com
 www.piercyandco.com
 Telephone
 *44 (0)20 7424 9611

Block B - Gable End Window - Plan

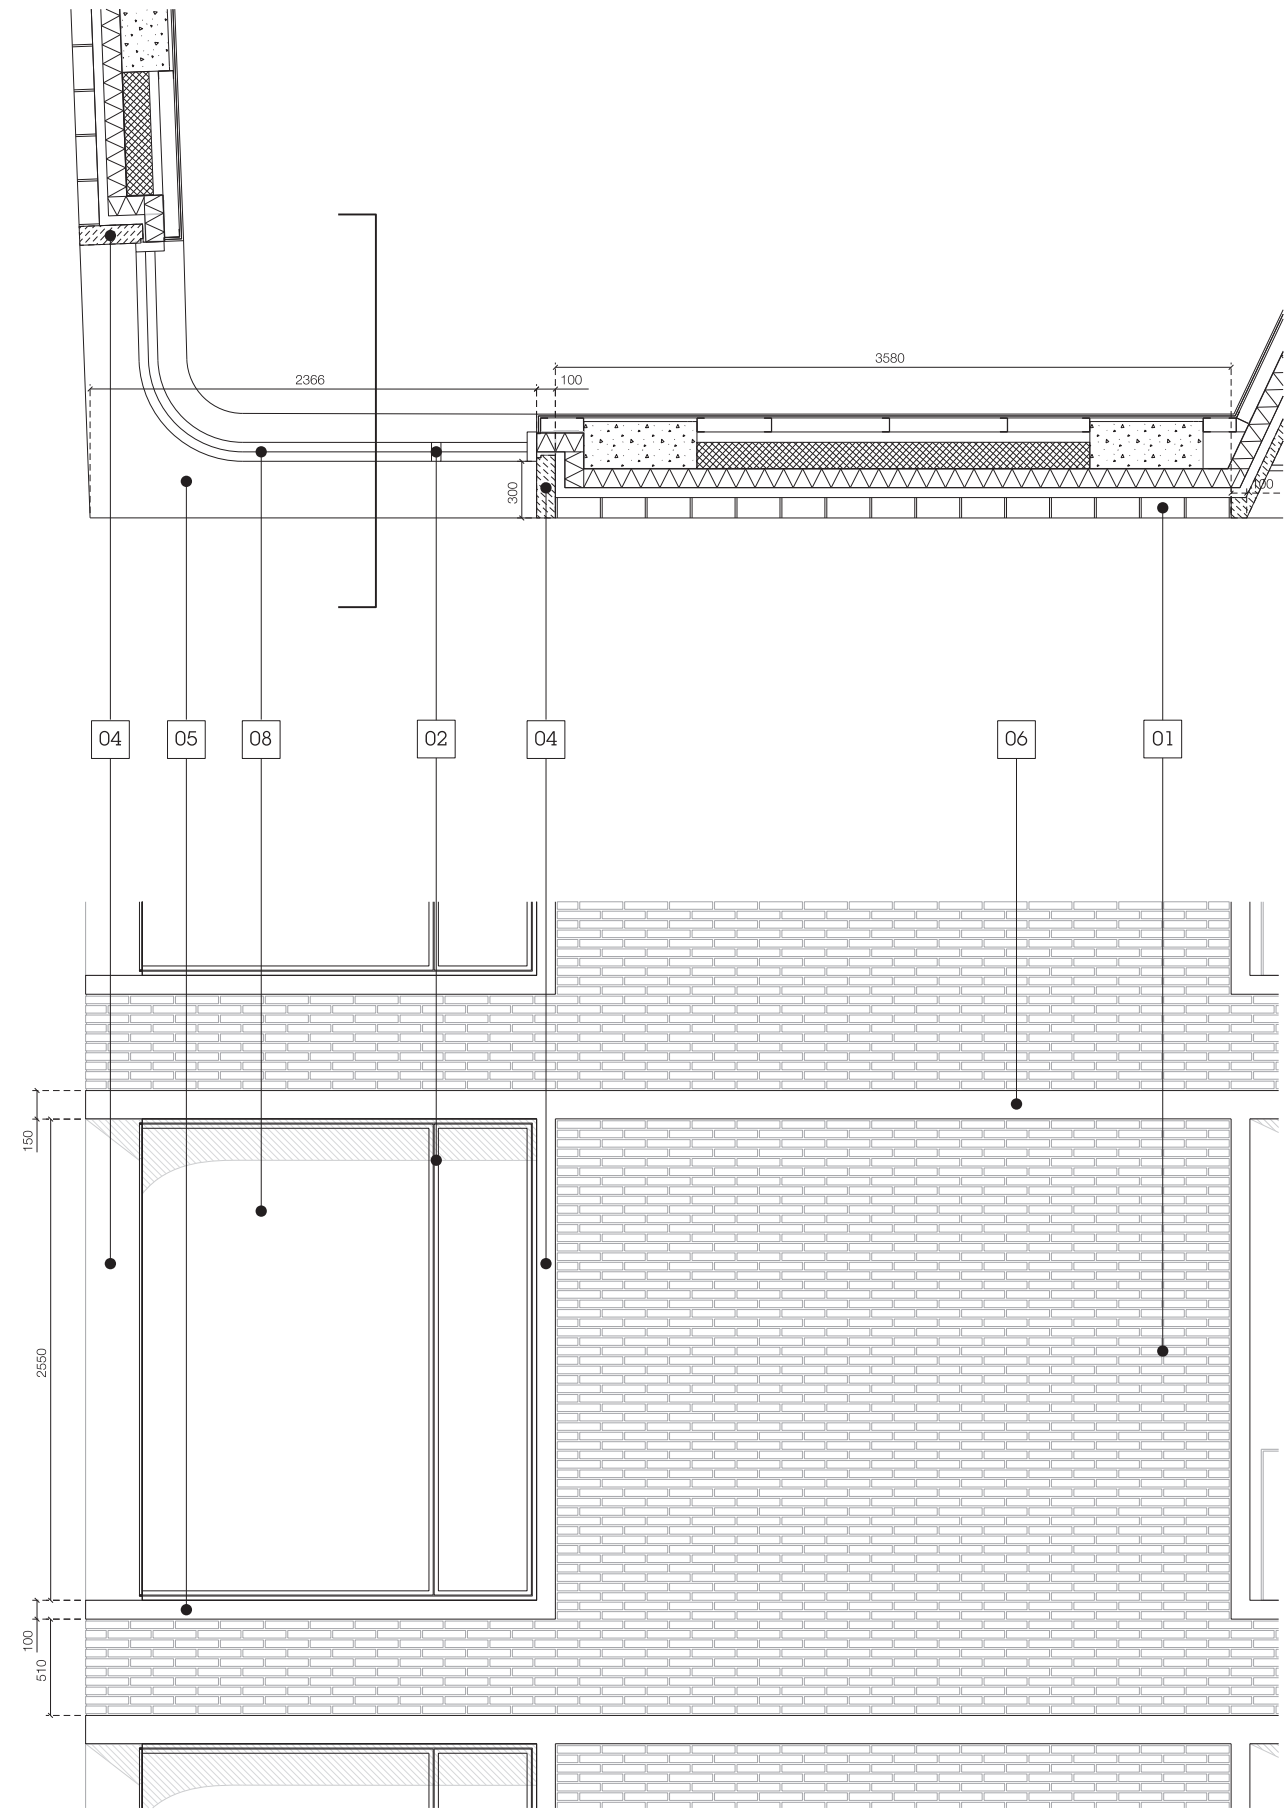

Block B - Gable End Window - Elevation

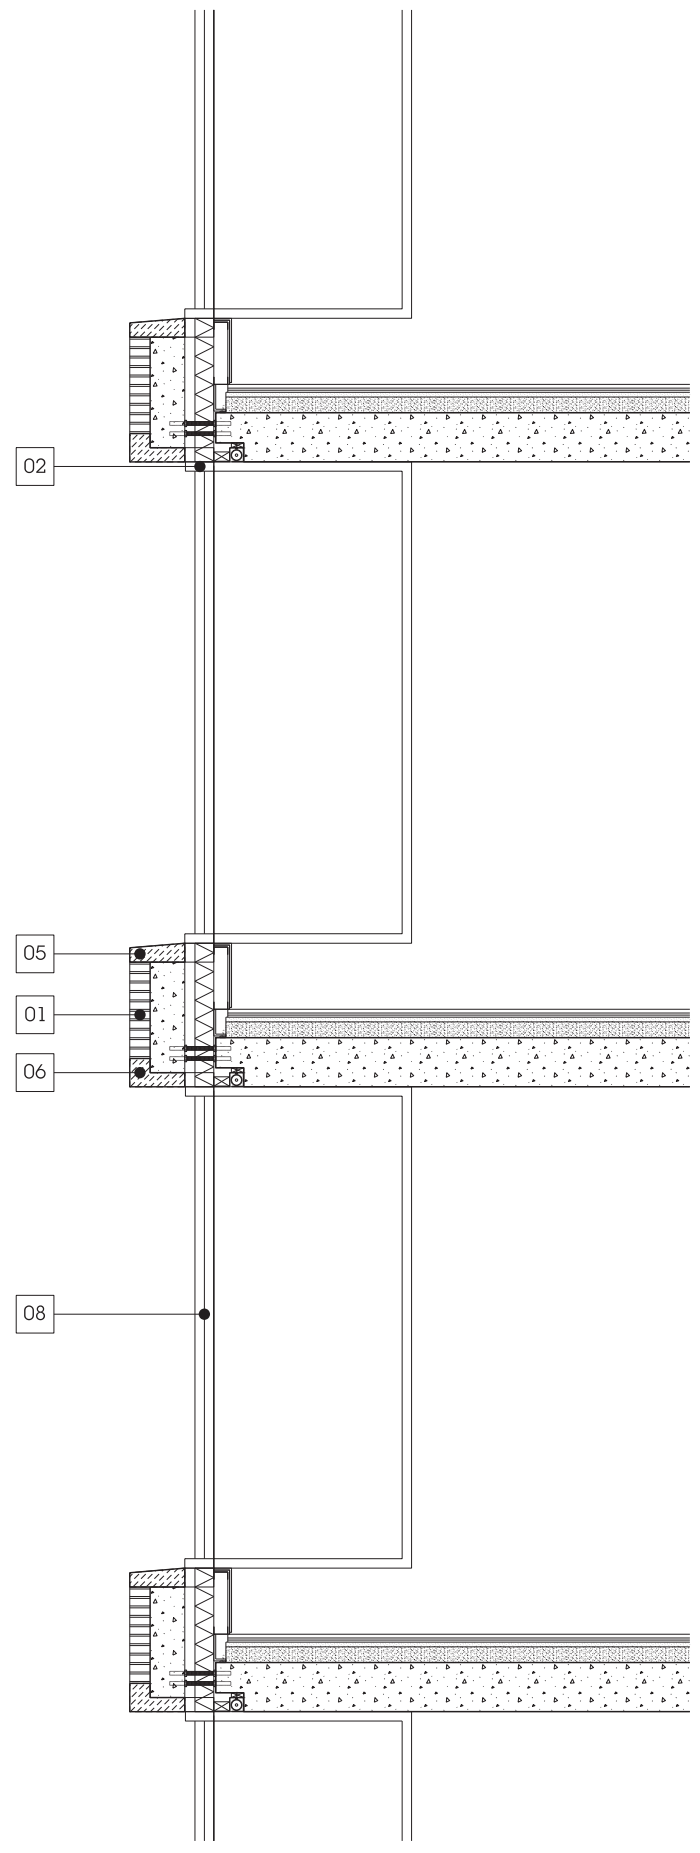


Block B - Gable End Window - Section

Notes
 This drawing is copyright Piercy&Company. Do not scale from this drawing. All dimensions and levels to be checked on site by the contractor and such dimensions to be his responsibility. Report all drawing errors, omissions and discrepancies to the architect.
 DISCLAIMER
 This document may be issued in an editable digital CAD format to enable others to use it as background information to make alterations and/or additions. In that instance the file will be accompanied by a PDF version as a record of the original file. It is for those parties making such alterations and/or additions to ensure that they make use of current background information.
 Piercy&Company accepts no liability for either, any such alterations and/or additions to the background information by others; or any other changes made by others to the architectural content of the background information itself.

- Key
- 01 LANDSCAPE FORMAT BRICKWORK
 - 02 THIN PROFILE TRANSOM/MULLION
 - 03 STEEL BALUSTRADE
 - 04 WHITE STONE PANEL
 - 05 WHITE STONE SILL
 - 06 WHITE STONE BAND
 - 07 TRIPLE GLAZED UNIT TO RESIDENTIAL WINDOWS
 - 08 CURVED GLAZING UNIT
 - 09 SLIDING DOOR

*NOTE: ALL DIMENSIONS ARE APPROXIMATE

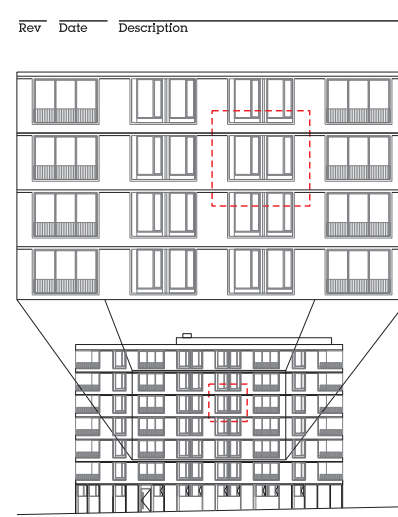


Project
 HAVERSTOCK HILL
 Client
 CAMBRIDGE GATE PROPERTIES
 Date
 JULY 2016
 Scale
 1:20 @ A1
 1:40 @ A3
 Drawing Title
 Haverstock Hill Facade Window Detail
 Drawn
 BK
 Checked
 DC
 Approved
 SNP


Drawing Status
 PRELIMINARY
 Project
 13491
 DISC
 AP
 LEVEL
 LXX
 SERIES
 21
 Dwg No.
 301
 Rev.
 /

122 Arlington Road
 London NW1 7HP
 info@piercyandco.com
 www.piercyandco.com
 Telephone
 *44 (0)20 7424 9611

Block B - Typical Bay - Plan

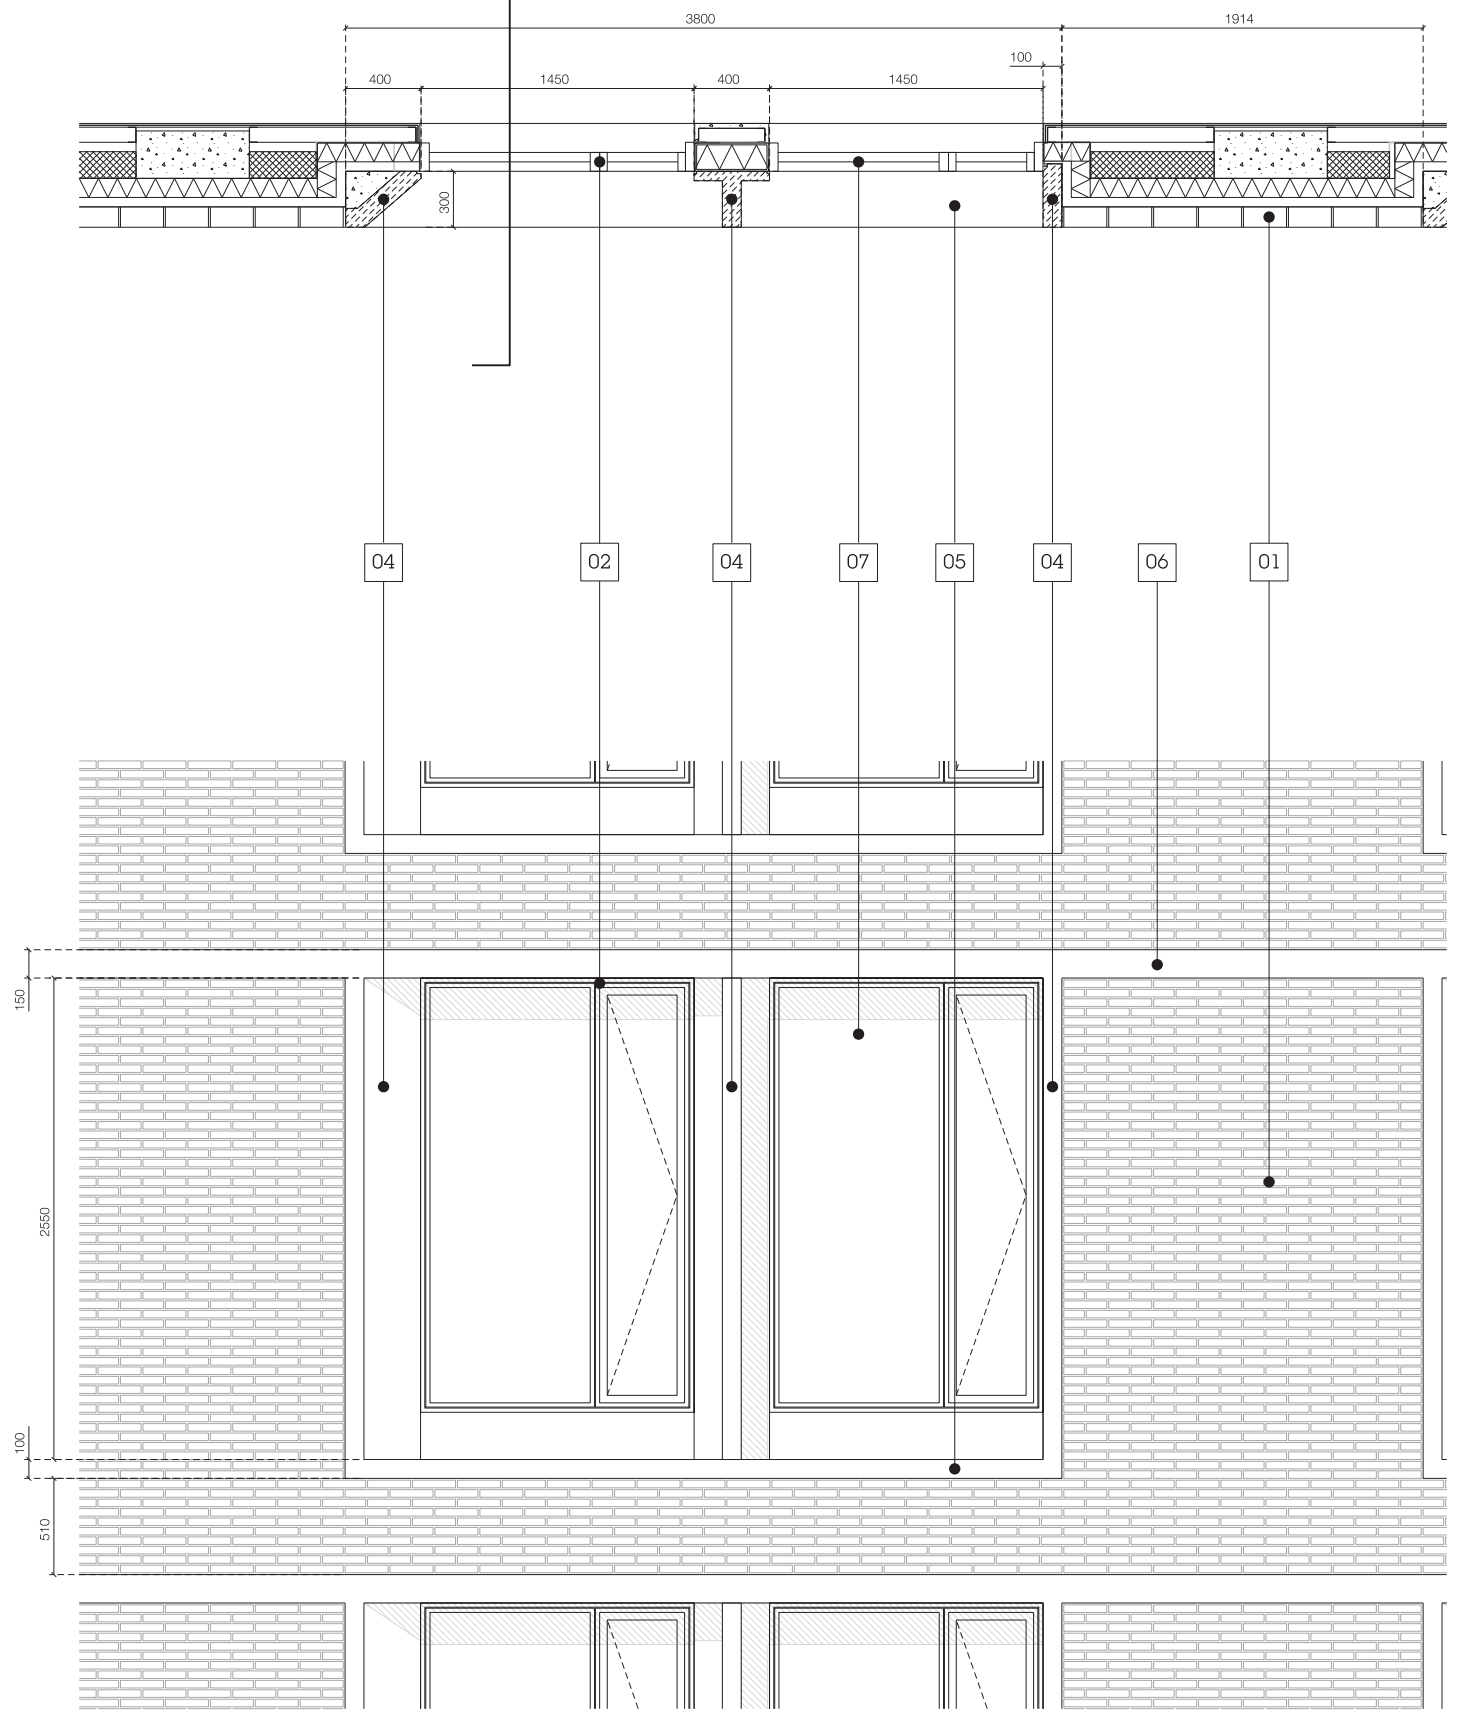

Block B - Typical Bay - Elevation

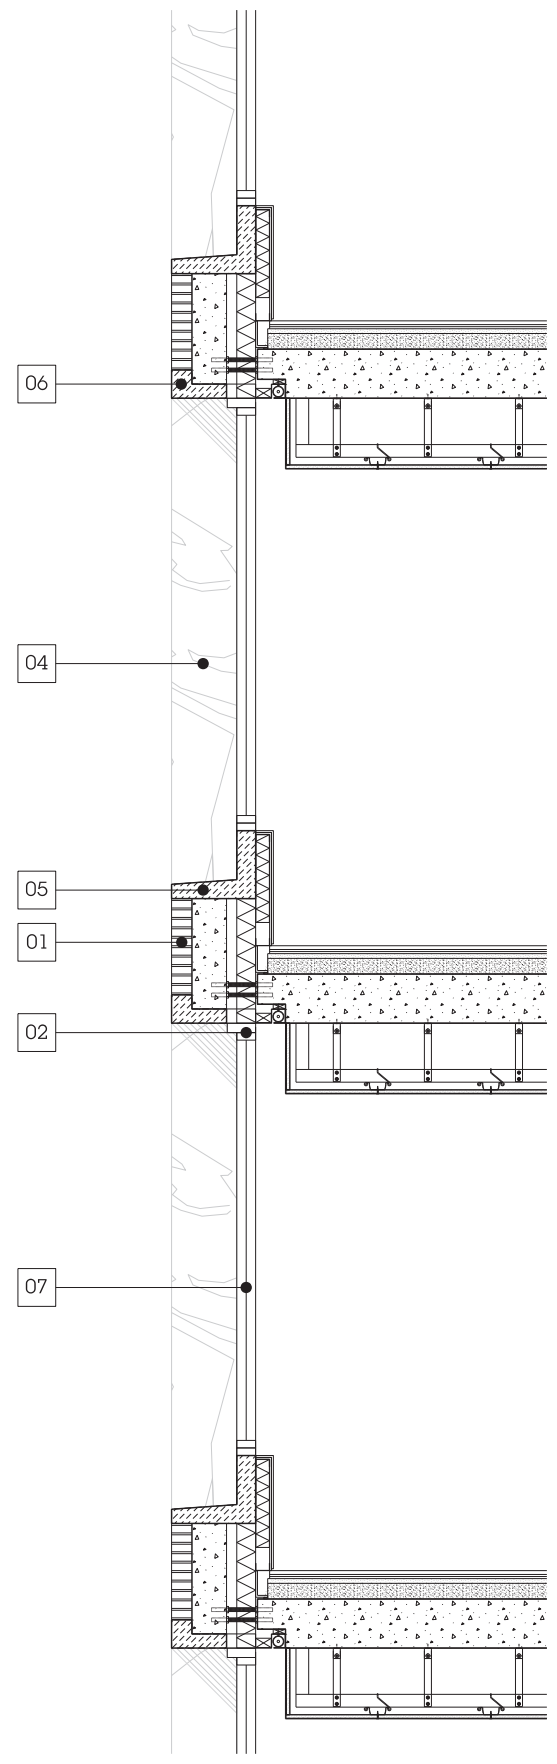

Block B - Typical Bay - Section

Notes
 This drawing is copyright Piercy&Company.
 Do not scale from this drawing.
 All dimensions and levels to be checked on site by the contractor and such dimensions to be his responsibility.
 Report all drawing errors, omissions and discrepancies to the architect.
DISCLAIMER
 This document may be issued in an editable digital CAD format to enable others to use it as background information to make alterations and/or additions. In that instance the file will be accompanied by a PDF version as a record of the original file. It is for those parties making such alterations and/or additions to ensure that they make use of current background information.
 Piercy&Company accepts no liability for either, any such alterations and/or additions to the background information by others; or any other changes made by others to the architectural content of the background information itself.

- Key
- 01 LANDSCAPE FORMAT BRICKWORK
 - 02 THIN PROFILE TRANSOM/MULLION
 - 03 STEEL BALUSTRADE
 - 04 WHITE STONE PANEL
 - 05 WHITE STONE SILL
 - 06 WHITE STONE BAND
 - 07 TRIPLE GLAZED UNIT TO RESIDENTIAL WINDOWS
 - 08 CURVED GLAZING UNIT
 - 09 SLIDING DOOR

*NOTE: ALL DIMENSIONS ARE APPROXIMATE




Project
HAVERSTOCK HILL
 Client
 CAMBRIDGE GATE PROPERTIES
 Date
 JULY 2016
 Scale
 1:20 @ A1
 1:40 @ A3
 Drawing Title
 Haverstock Hill Elevation
 Balcony Detail
 Drawn
 BK
 Checked
 DC
 Approved
 SNP


Drawing Status
 PRELIMINARY
 Project
 13491
 DISC
 AP
 LEVEL
 LXX
 SERIES
 21
 Drg No.
 302
 Rev.
 /

122 Arlington Road
 London NW1 7HP
 Telephone
 *44 (0)20 74249611
 info@piercyandco.com
 www.piercyandco.com

Block B - Typical Balcony Bay - Plan


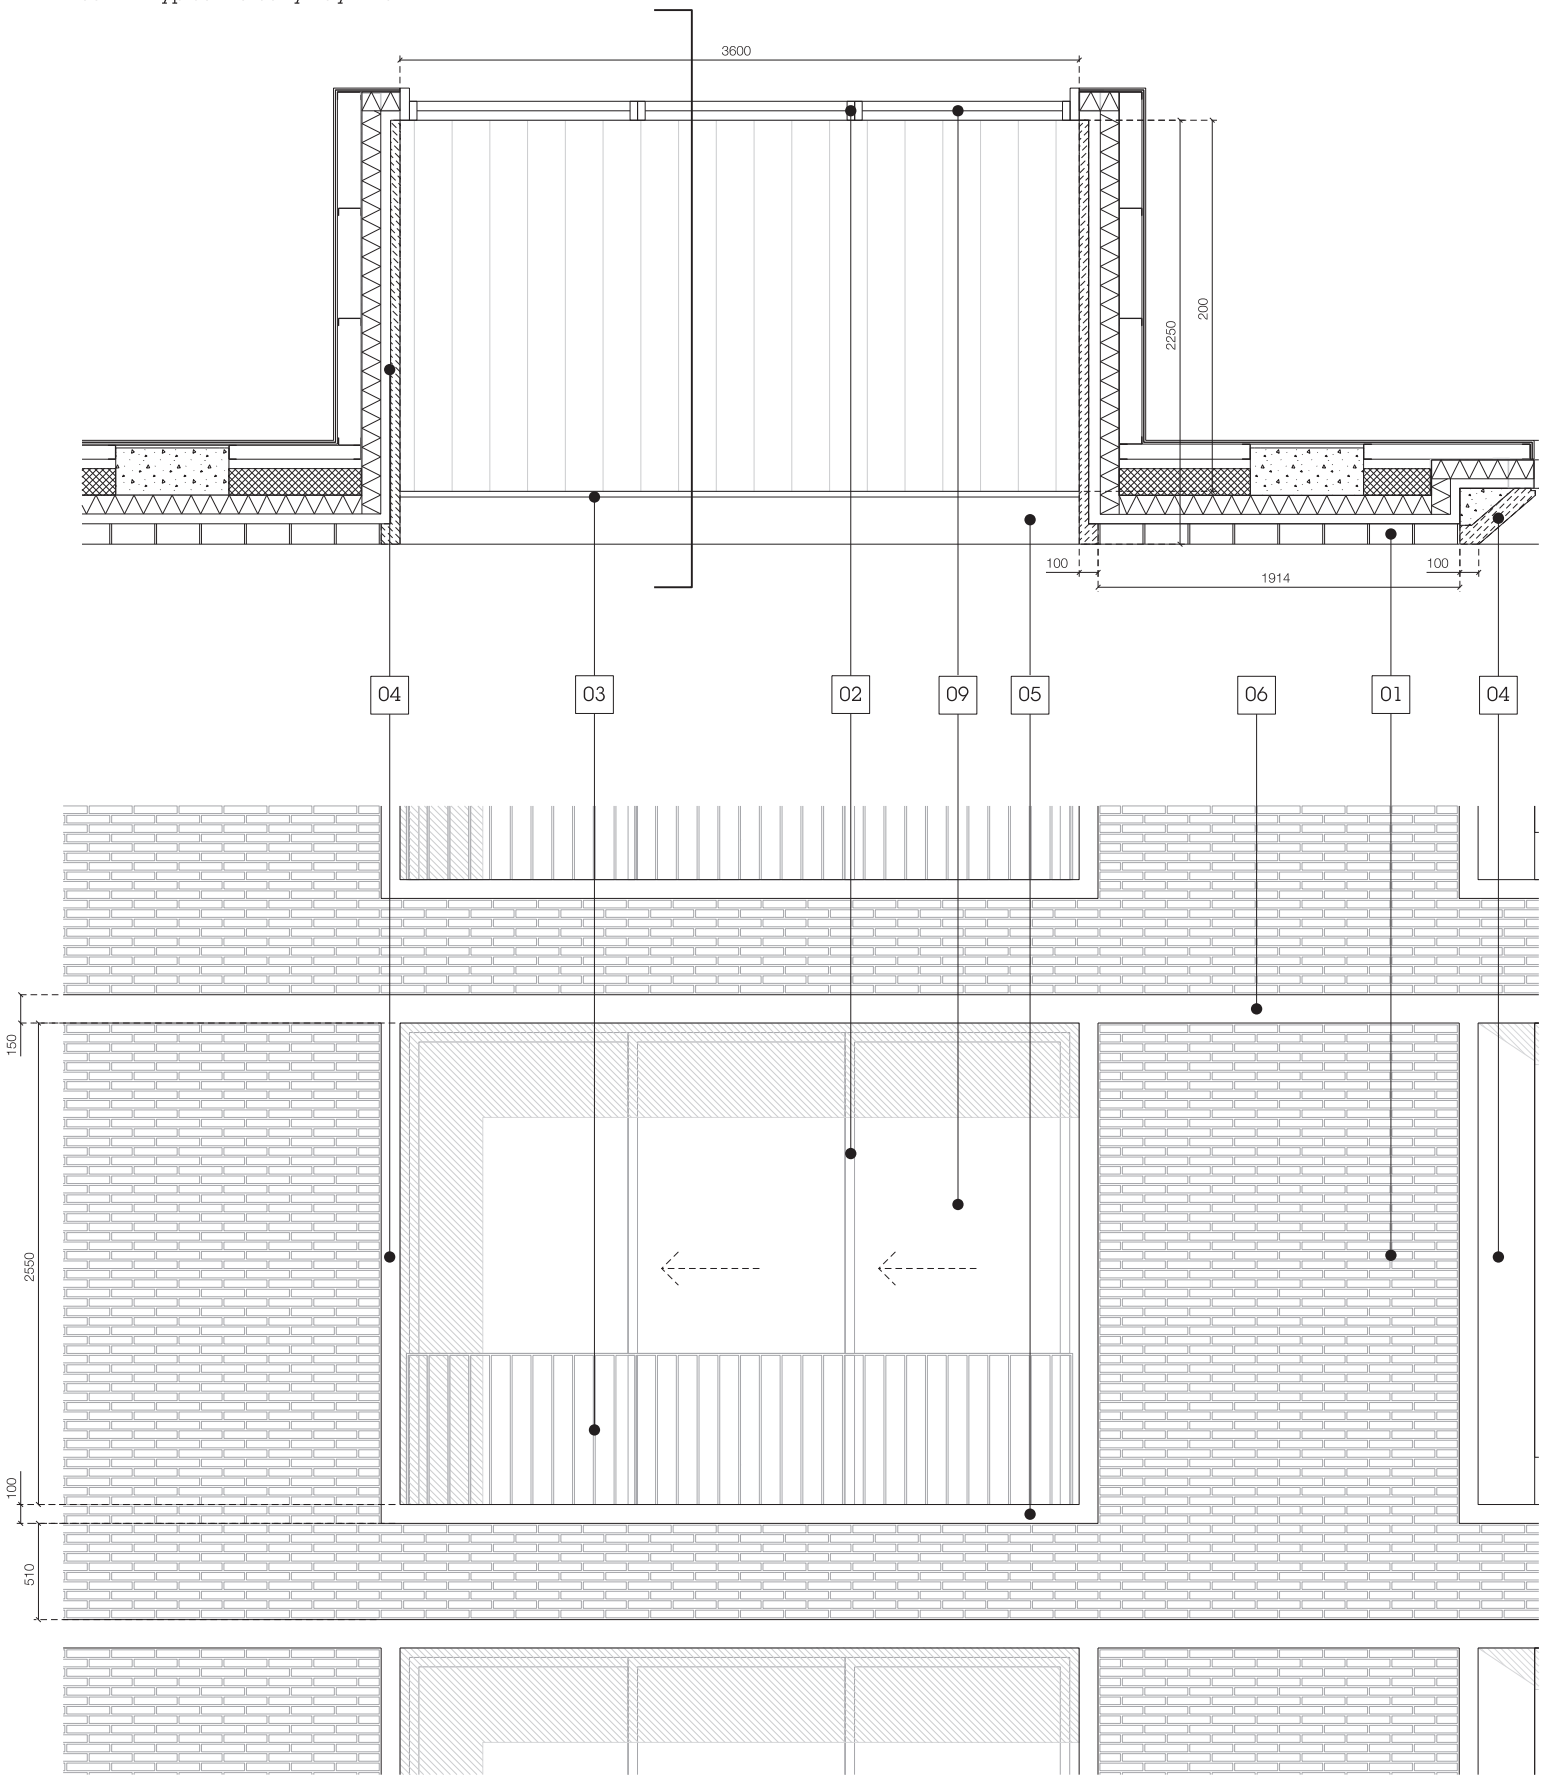


Block B - Typical Balcony Bay - Elevation

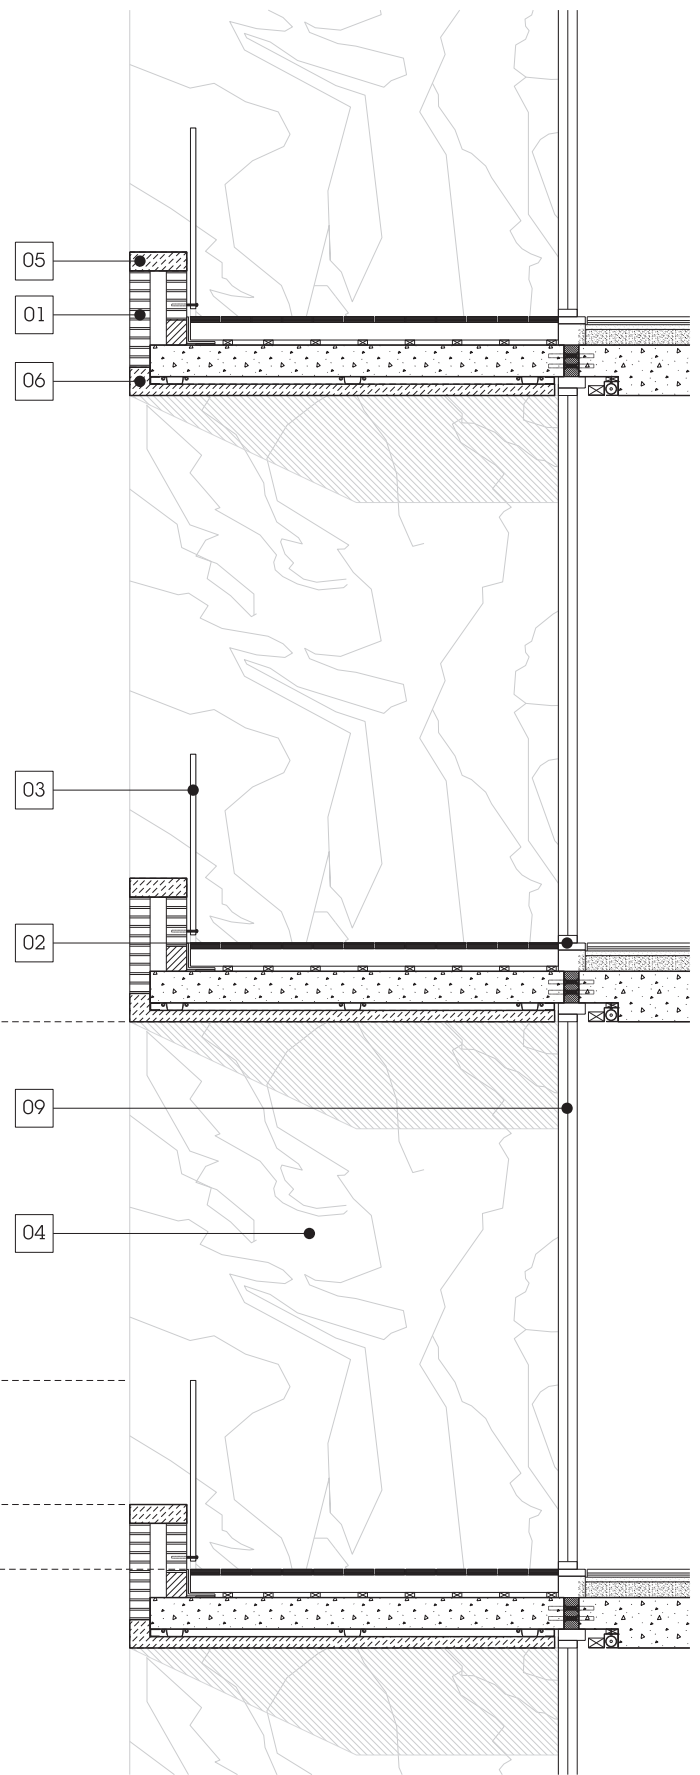


Block B - Typical Balcony Bay - Section

Block B - Gable End Balcony - Plan

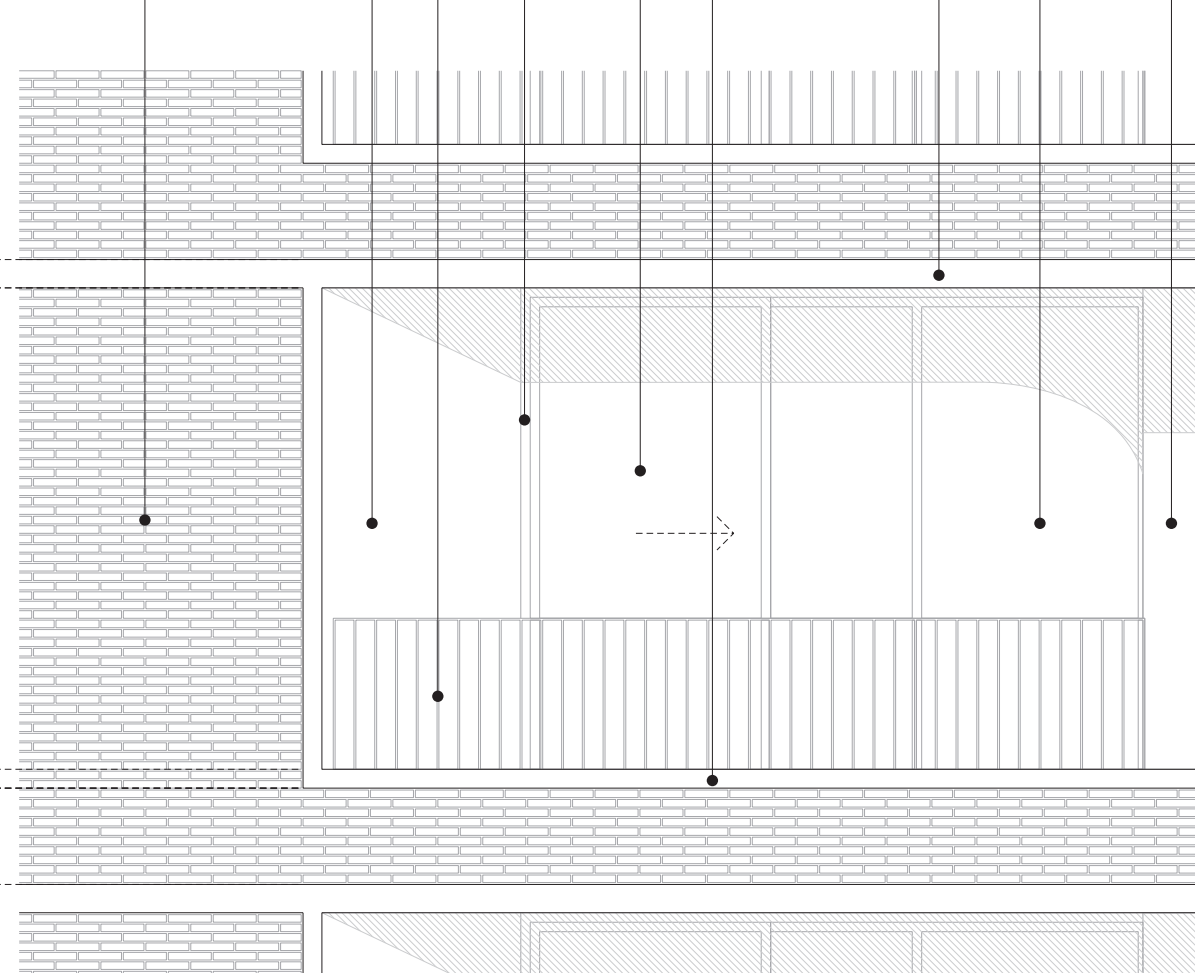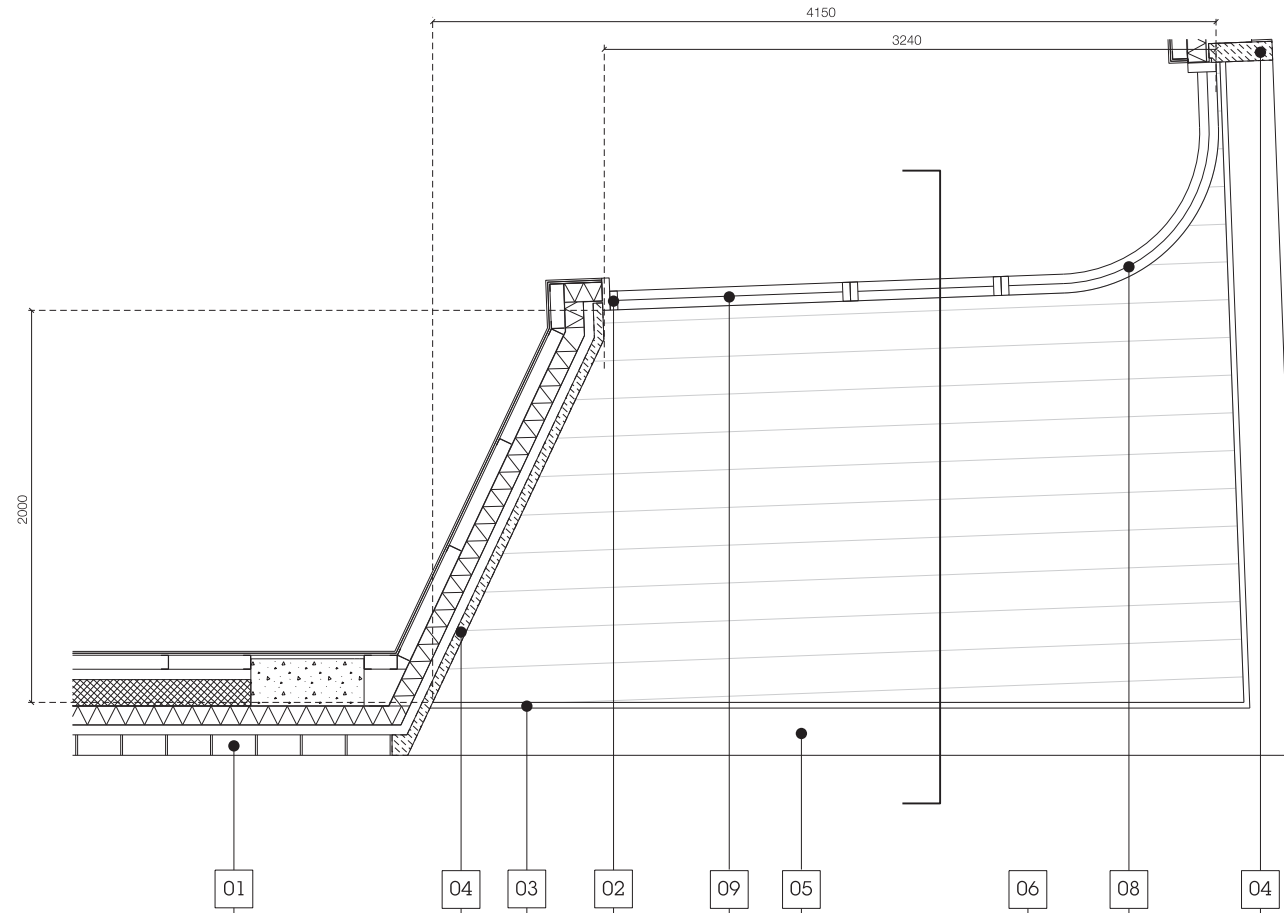


Block B - Gable End Balcony - Elevation

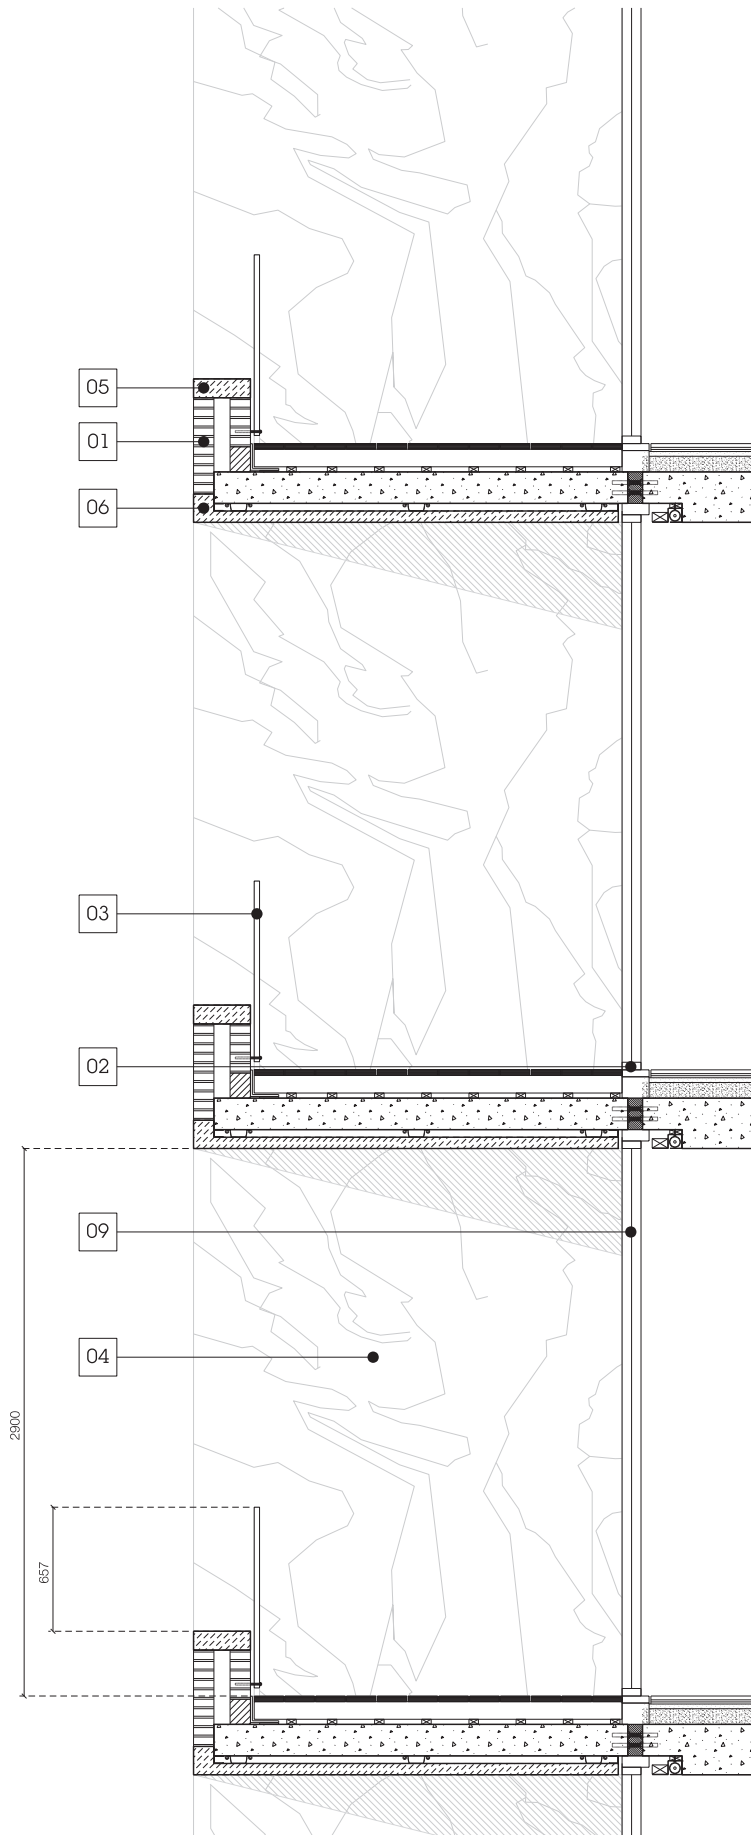

Block B - Gable End Balcony - Section

Notes
 This drawing is copyright Piercy&Company. Do not scale from this drawing. All dimensions and levels to be checked on site by the contractor and such dimensions to be his responsibility. Report all drawing errors, omissions and discrepancies to the architect.
DISCLAIMER
 This document may be issued in an editable digital CAD format to enable others to use it as background information to make alterations and/or additions. In that instance the file will be accompanied by a PDF version as a record of the original file. It is for those parties making such alterations and/or additions to ensure that they make use of current background information.
 Piercy&Company accepts no liability for either any such alterations and/or additions to the background information by others or any other changes made by others to the architectural content of the background information itself.

- Key**
- 01 LANDSCAPE FORMAT BRICKWORK
 - 02 THIN PROFILE TRANSOM/MULLION
 - 03 STEEL BALUSTRADE
 - 04 WHITE STONE PANEL
 - 05 WHITE STONE SILL
 - 06 WHITE STONE BAND
 - 07 TRIPLE GLAZED UNIT TO RESIDENTIAL WINDOWS
 - 08 CURVED GLAZING UNIT
 - 09 SLIDING DOOR
- *NOTE: ALL DIMENSIONS ARE APPROXIMATE

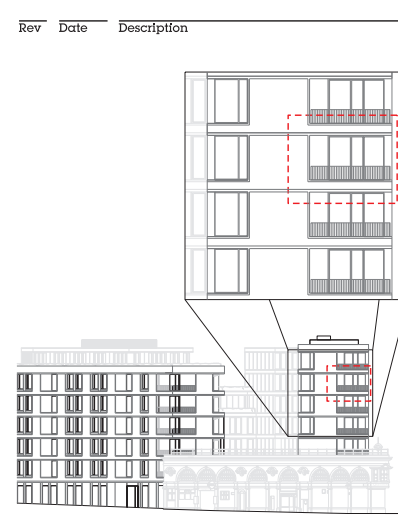

Project
HAVERSTOCK HILL

Client
CAMBRIDGE GATE PROPERTIES

Date
JULY 2016

Scale
1:150 @ A1
1:300 @ A3

Drawing Title
Haverstock Hill Gable End Balcony Detail

Drawn BK	Checked DC	Approved SNP
--------------------	----------------------	------------------------

Drawing Status
PRELIMINARY

Project 13491	DISC AP	LEVEL Lxx	SERIES 21	Dwg No. 303	Rev. /
-------------------------	-------------------	---------------------	---------------------	-----------------------	------------------

122 Arlington Road
London NW1 7HP
Telephone
+44 (0)20 7424 9611

info@piercyandco.com
www.piercyandco.com