


Notes
 This drawing is copyright Piercy&Company.
 Do not scale from this drawing.
 All dimensions and levels to be checked on site by the contractor and such dimensions to be his responsibility.
 Report all drawing errors, omissions and discrepancies to the architect.

DISCLAIMER
 This document may be issued in an editable digital CAD format to enable others to use it as background information to make alterations and/or additions. In that instance the file will be accompanied by a PDF version as a record of the original file. It is for those parties making such alterations and/or additions to ensure that they make use of current background information.

Piercy&Company accepts no liability for either any such alterations and/or additions to the background information by others or any other changes made by others to the architectural content of the background information itself.

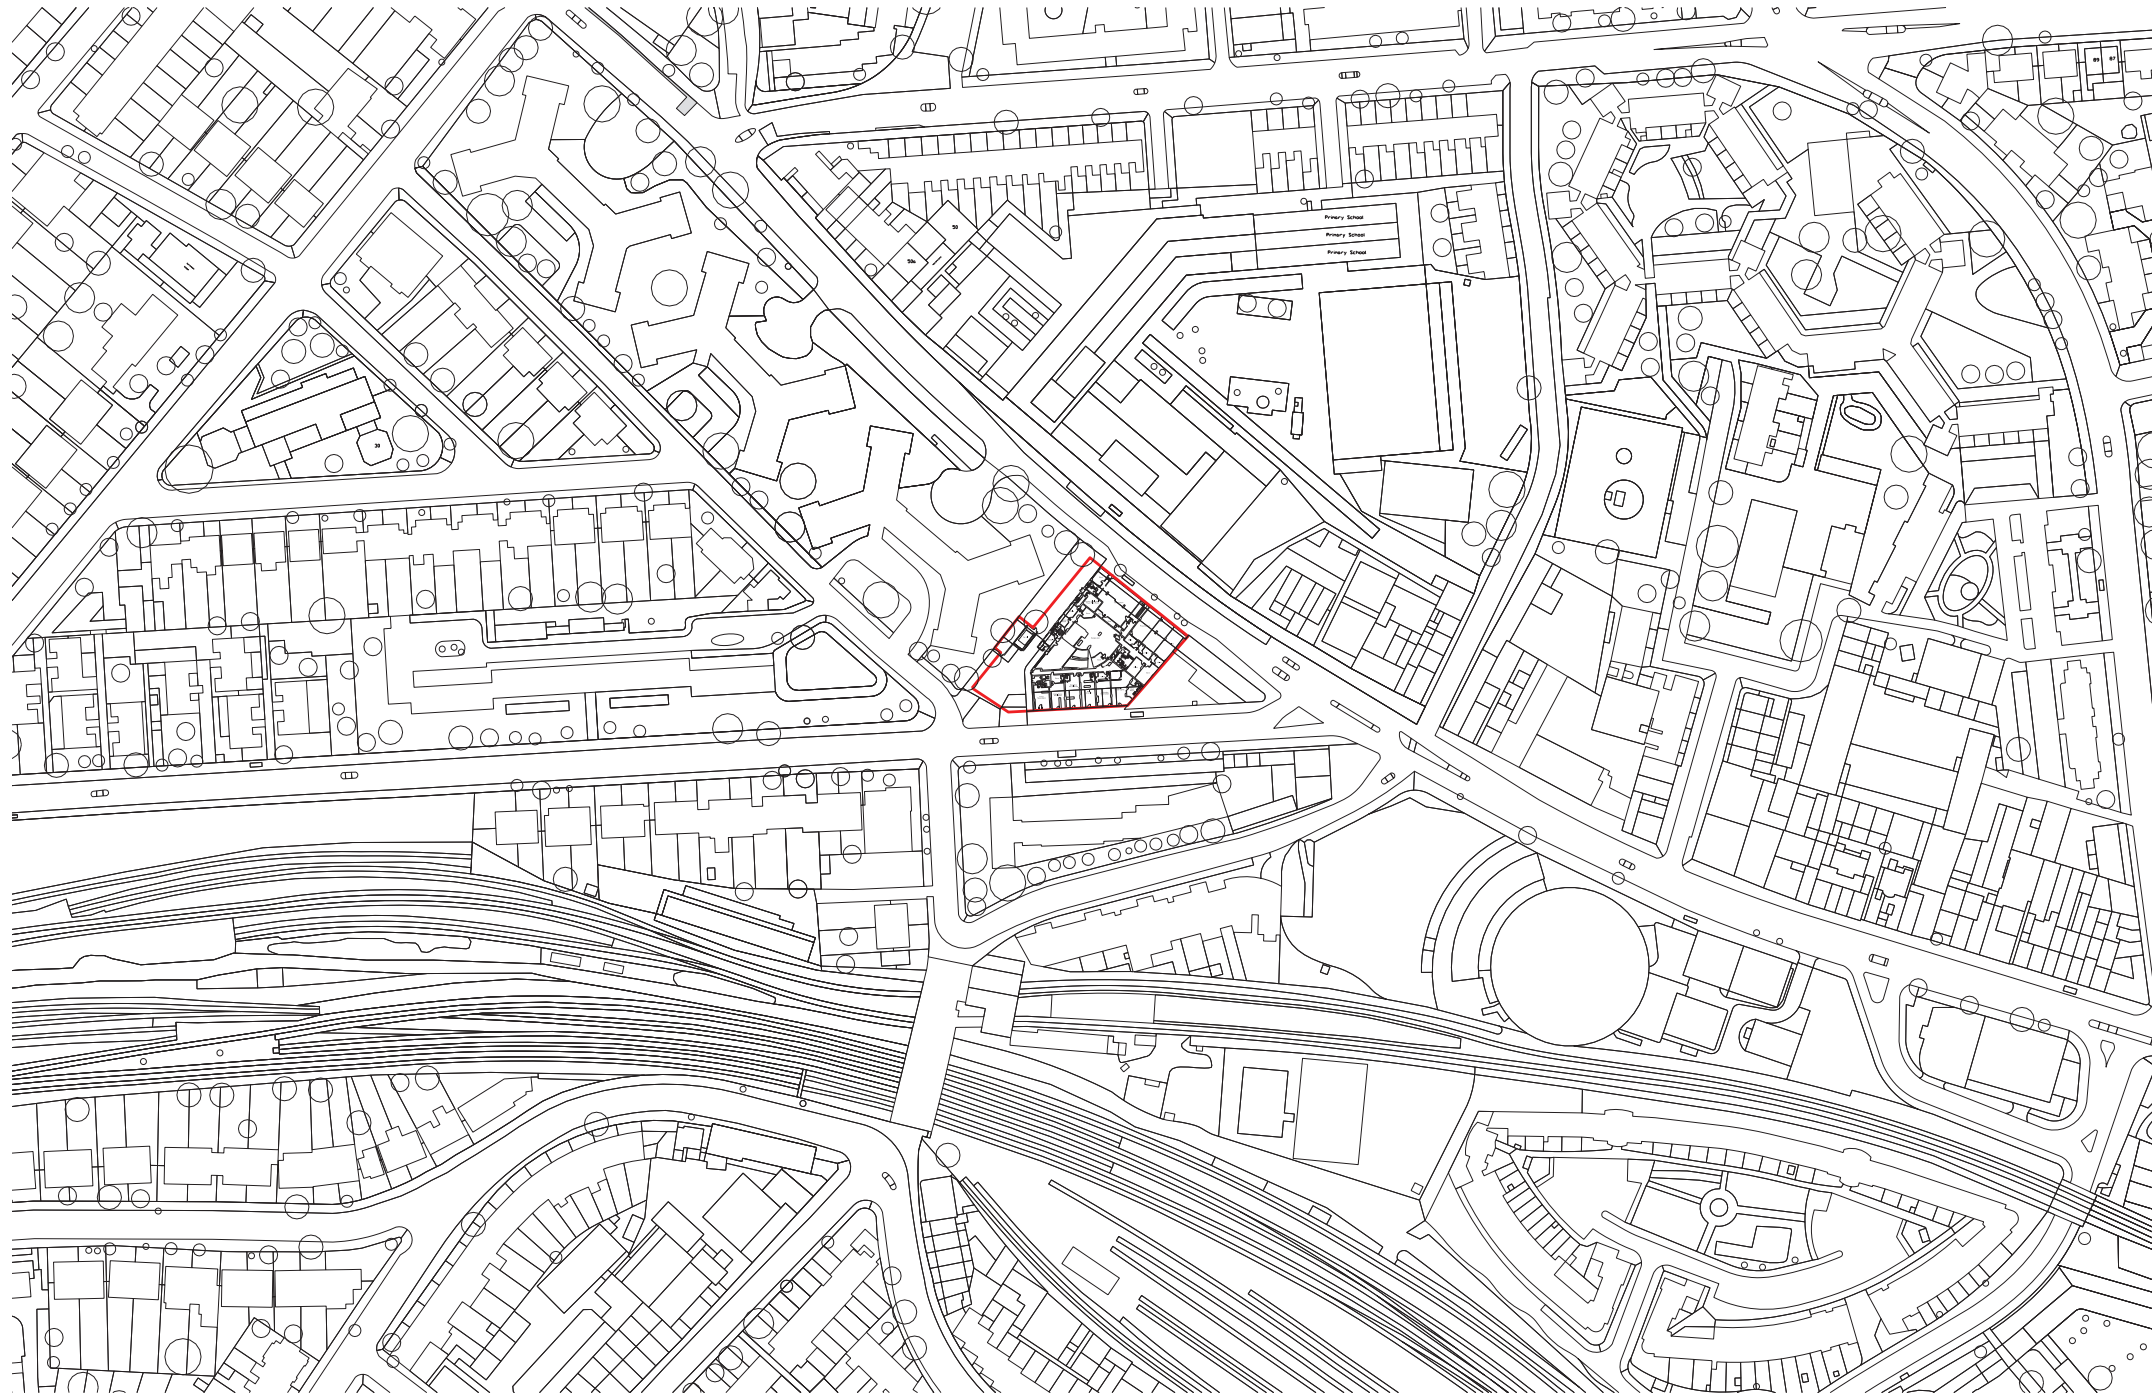

Rev	Date	Description



Project
 HAVERSTOCK HILL

Client
 CAMBRIDGE GATE PROPERTIES

Date
 JULY 2016

Scale
 1:1250 @ A1
 1:2500 @ A3

Drawing Title
 Eton Garage: Location plan

Drawn
 VP

Checked
 DC

Approved
 SNP

Drawing Status
 PLANNING

Project	DISC	LEVEL	SERIES	Dwg No.	Rev.
13491	AP	LXX	03	001	/

122 Arlington Road
 London NW1 7HP

info@piercyandco.com
 www.piercyandco.com

Telephone
 *44 (0)20 74249611