

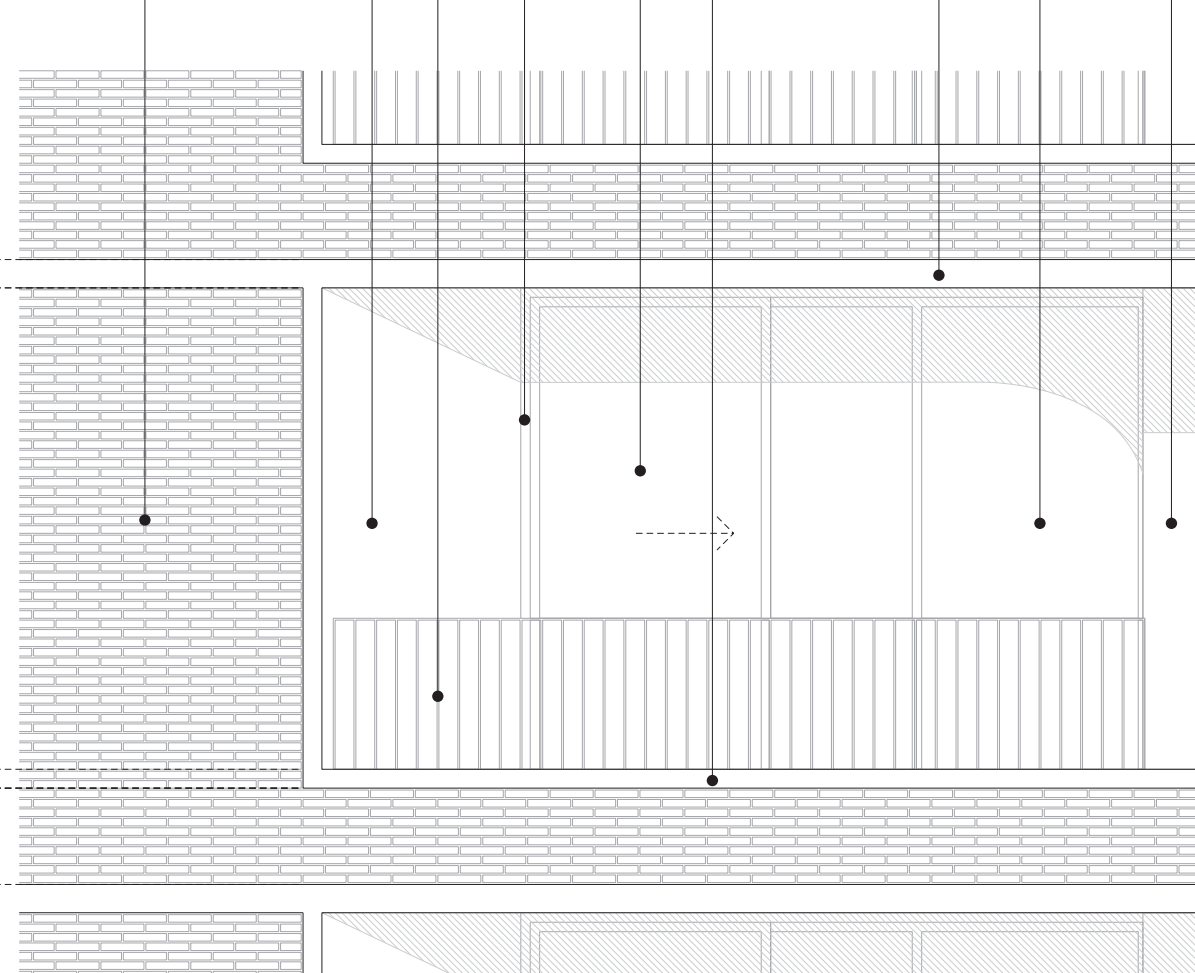


Block B - Gable End Balcony - Plan

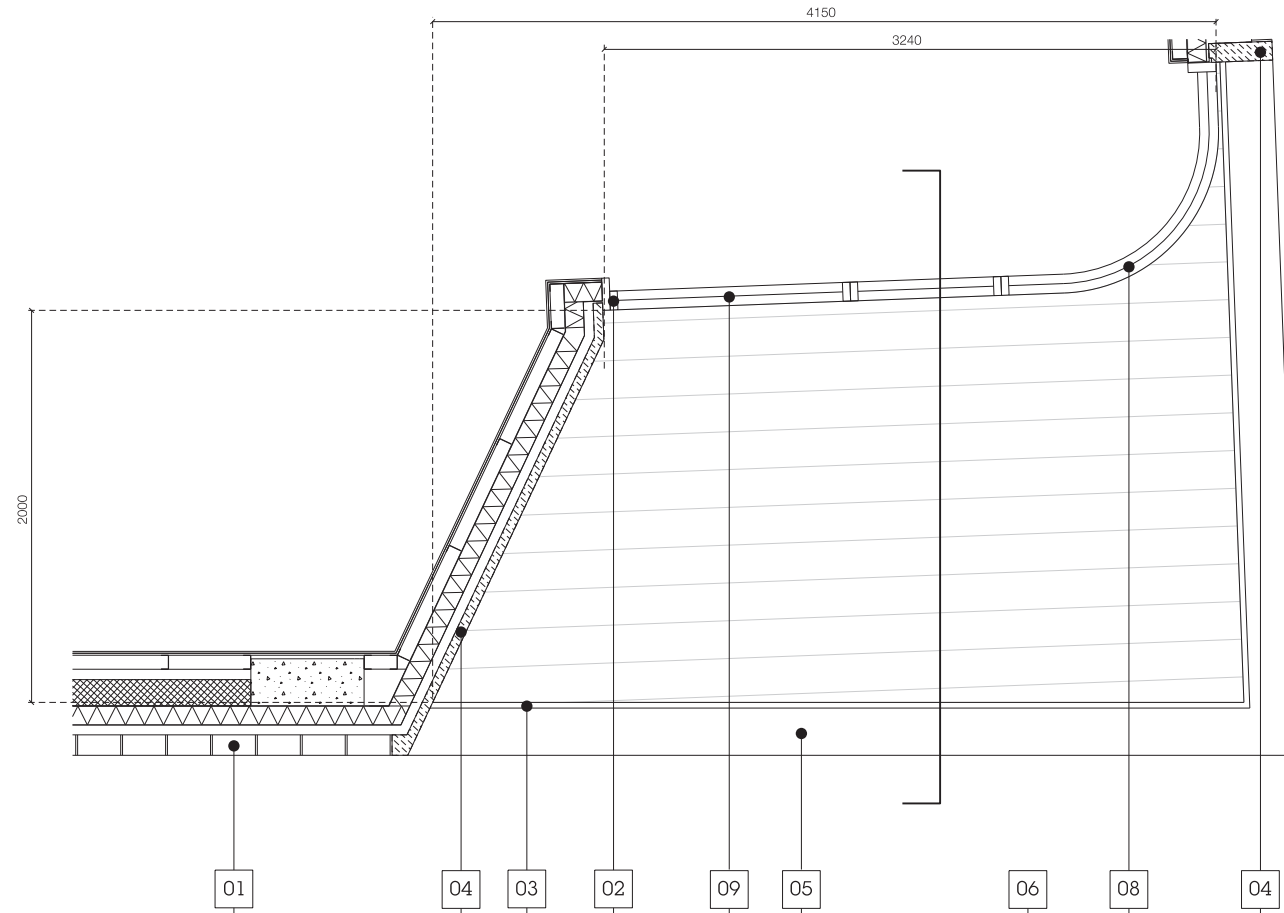

Block B - Gable End Balcony - Elevation

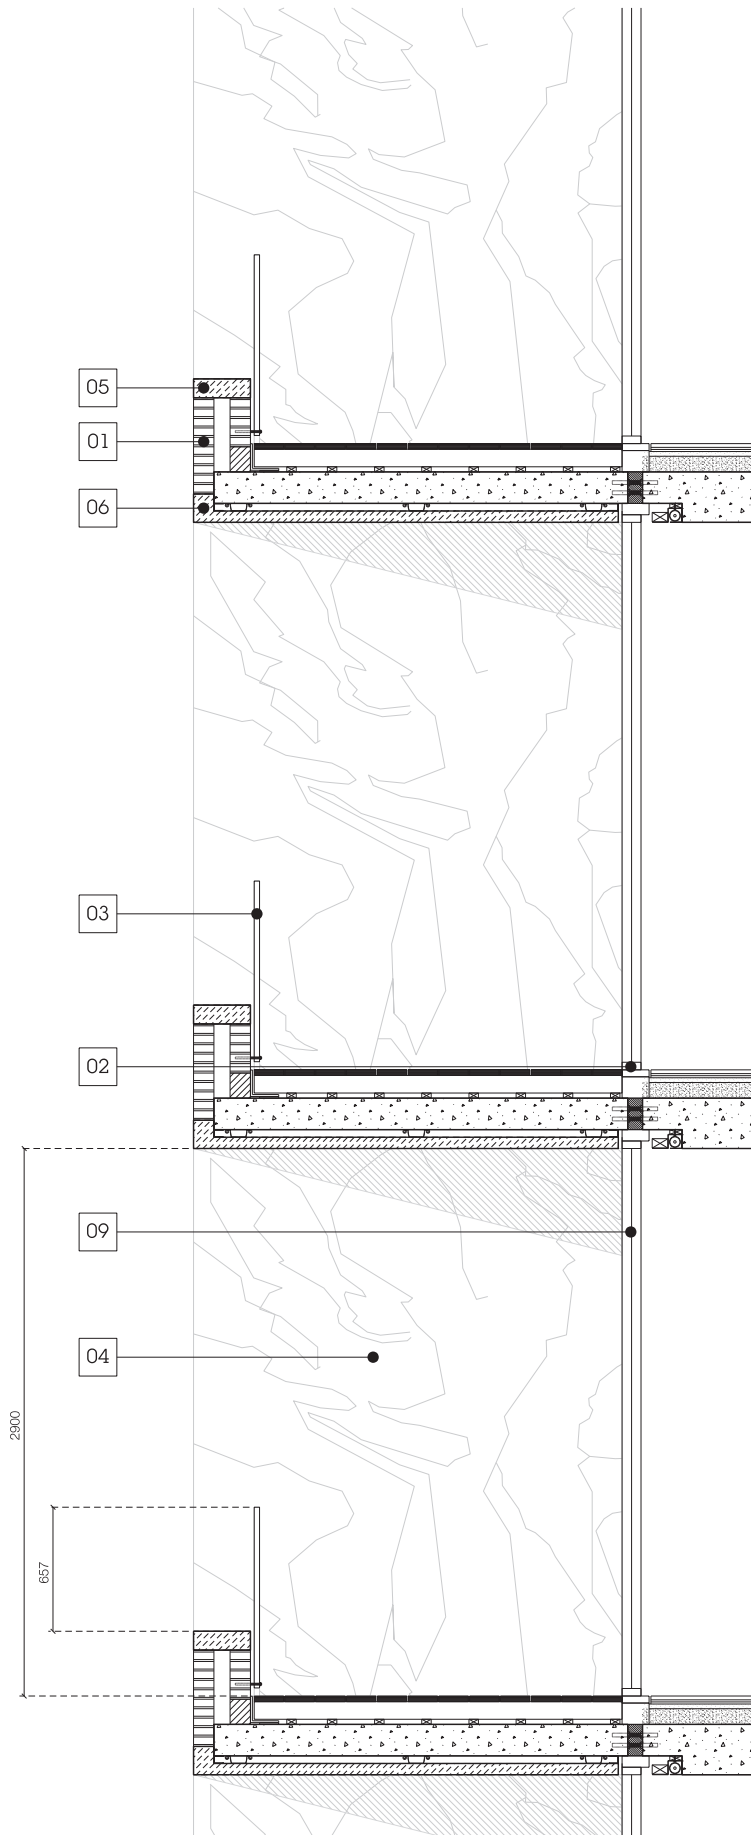


Block B - Gable End Balcony - Section

Notes
 This drawing is copyright Piercy&Company.
 Do not scale from this drawing.
 All dimensions and levels to be checked on site by the contractor and such dimensions to be his responsibility.
 Report all drawing errors, omissions and discrepancies to the architect.
DISCLAIMER
 This document may be issued in an editable digital CAD format to enable others to use it as background information to make alterations and/or additions. In that instance the file will be accompanied by a PDF version as a record of the original file. It is for those parties making such alterations and/or additions to ensure that they make use of current background information.
 Piercy&Company accepts no liability for either any such alterations and/or additions to the background information by others or any other changes made by others to the architectural content of the background information itself.

- Key**
- 01 LANDSCAPE FORMAT BRICKWORK
 - 02 THIN PROFILE TRANSOM/MULLION
 - 03 STEEL BALUSTRADE
 - 04 WHITE STONE PANEL
 - 05 WHITE STONE SILL
 - 06 WHITE STONE BAND
 - 07 TRIPLE GLAZED UNIT TO RESIDENTIAL WINDOWS
 - 08 CURVED GLAZING UNIT
 - 09 SLIDING DOOR

*NOTE: ALL DIMENSIONS ARE APPROXIMATE

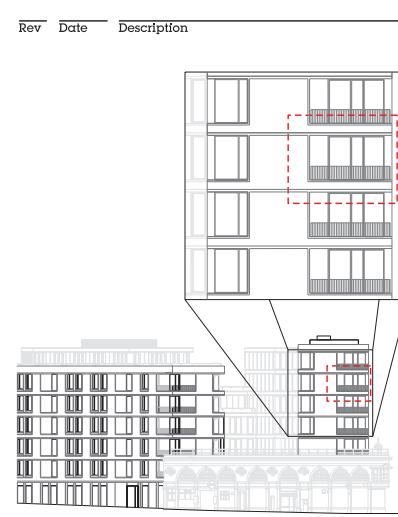

Project
HAVERSTOCK HILL

Client
CAMBRIDGE GATE PROPERTIES

Date
JULY 2016

Scale
1:150 @ A1
1:300 @ A3

Drawing Title
Haverstock Hill Gable End Balcony Detail

Drawn
BK

Checked
DC

Approved
SNP

Drawing Status
PRELIMINARY

Project 13491	DISC AP	LEVEL Lxx	SERIES 21	Dwg No. 303	Rev. /
-------------------------	-------------------	---------------------	---------------------	-----------------------	------------------

122 Arlington Road
 London NW1 7HP
 Telephone
 *44 (0)20 7424 9611

info@piercyandco.com
 www.piercyandco.com