




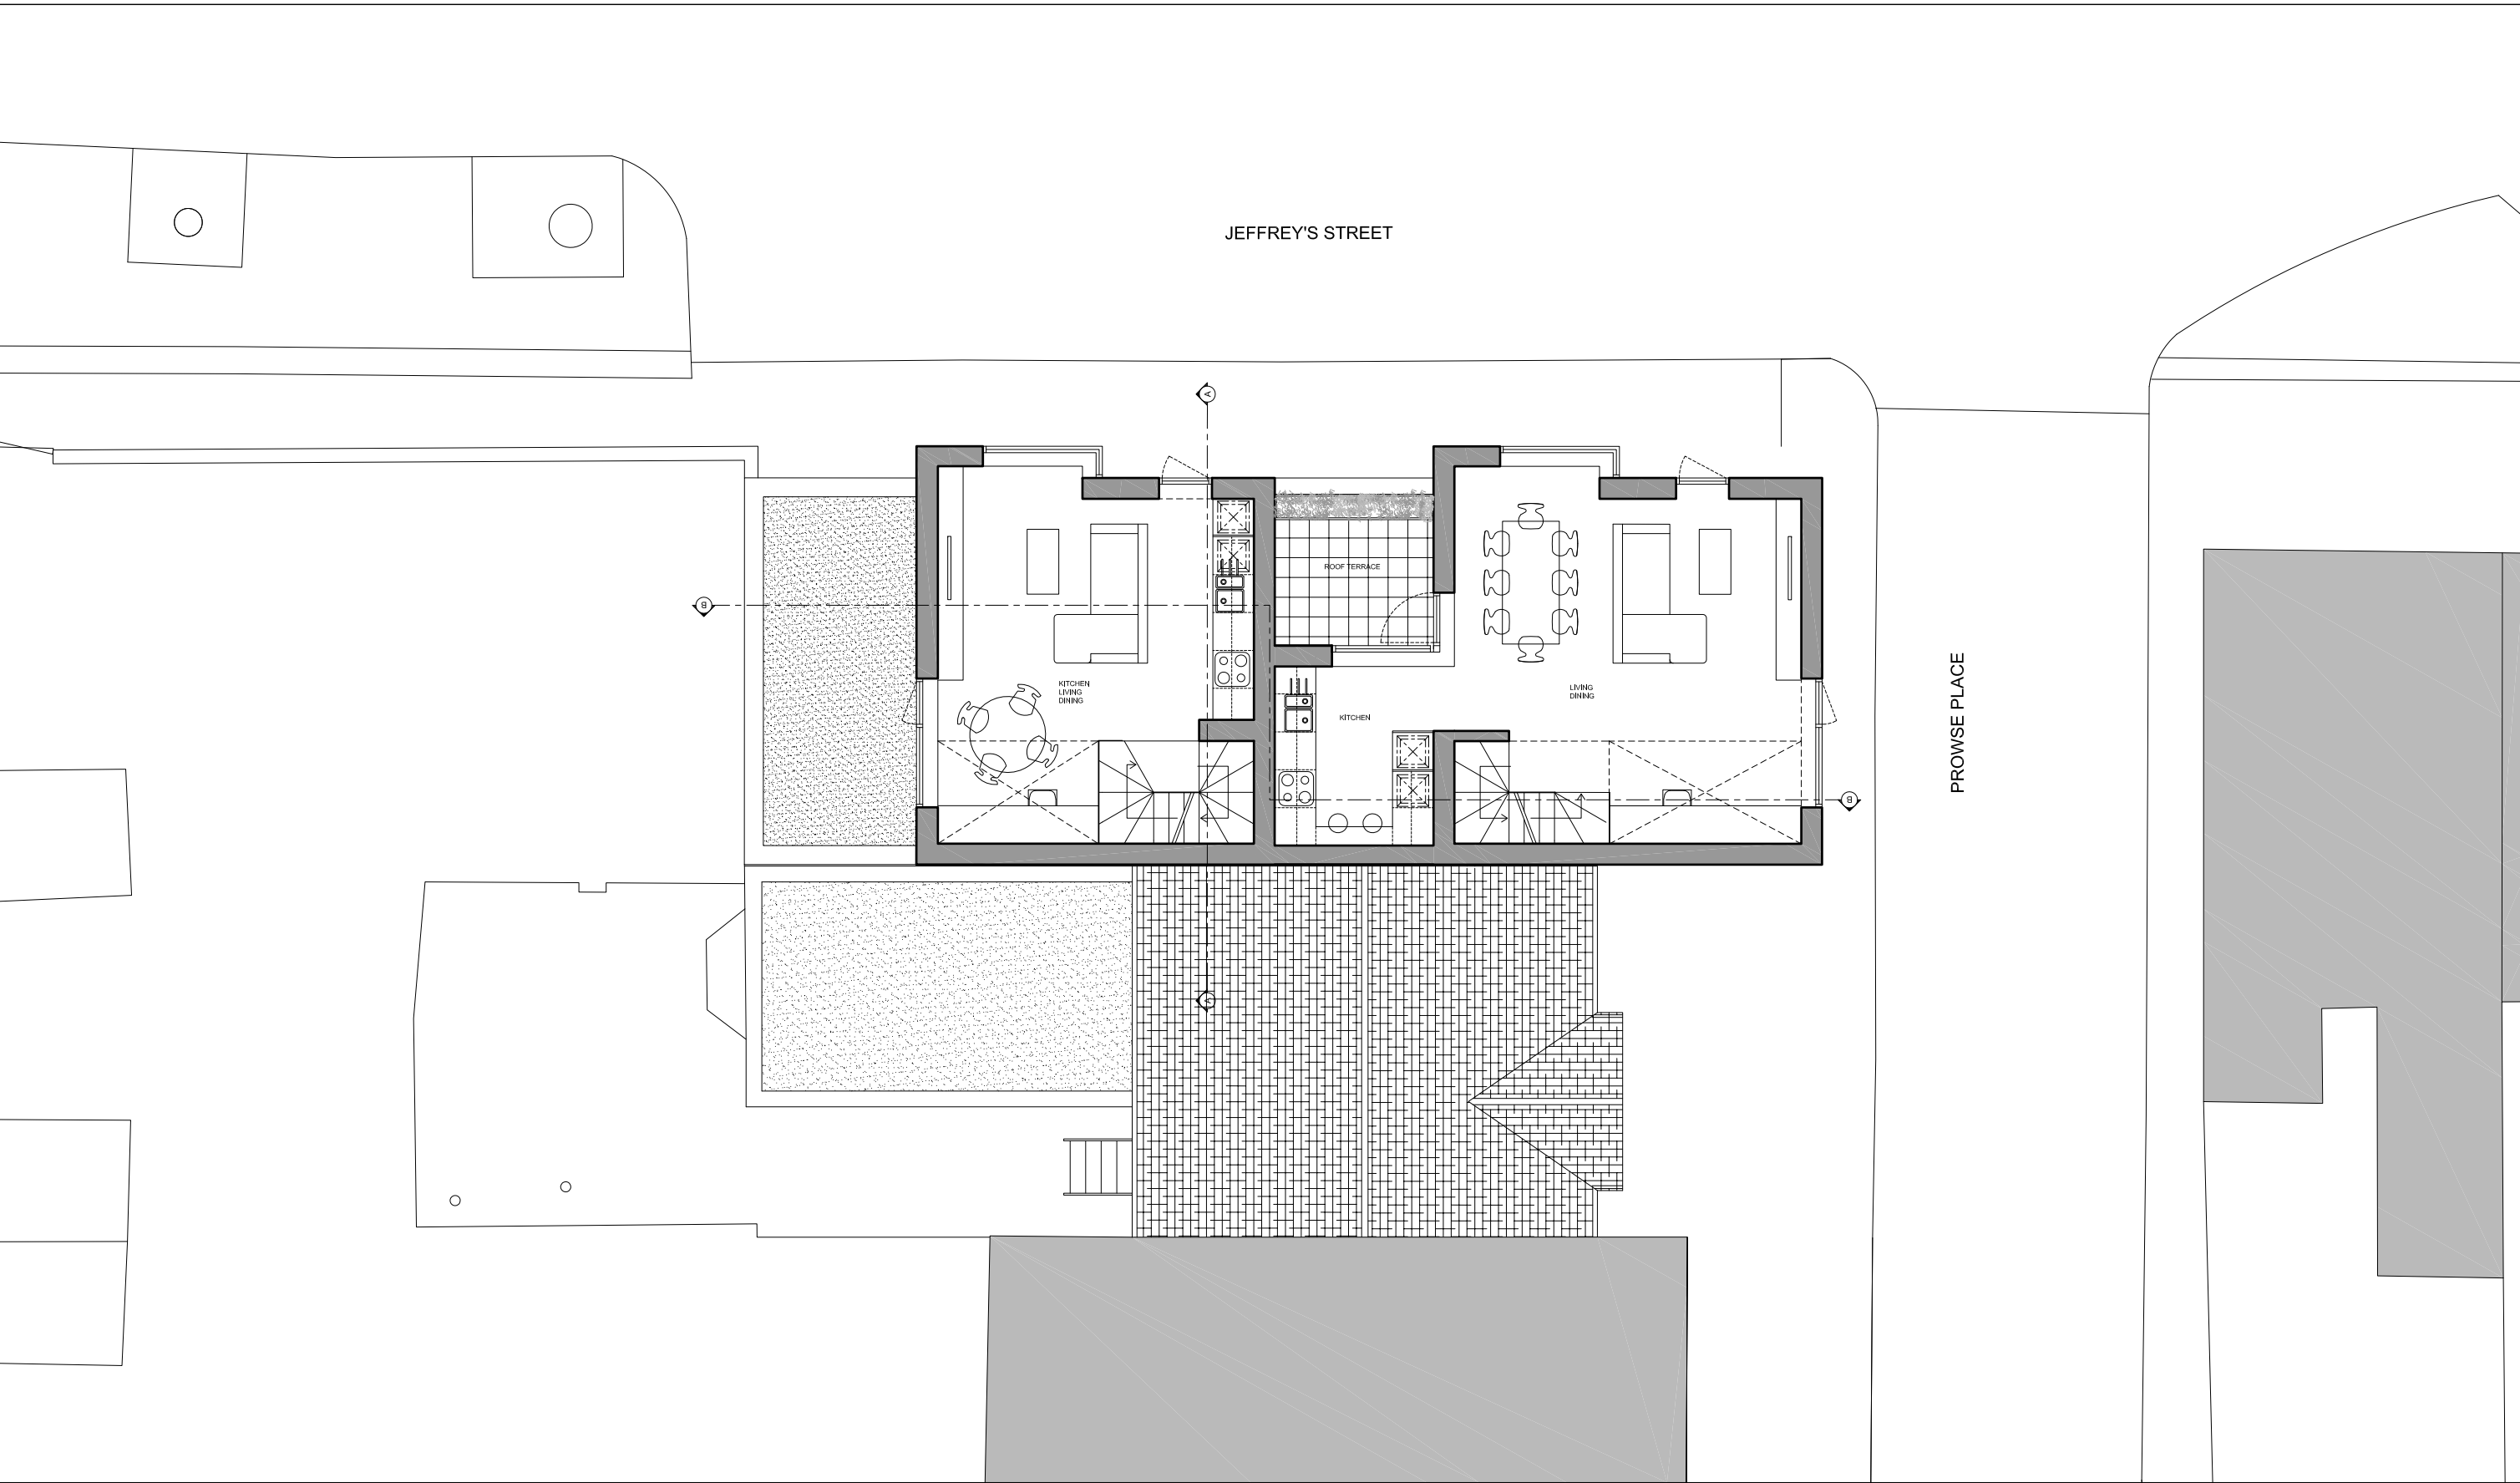


DATE	REVISIONS
14,07,2016	PL02 PLANNING SUBMISSION
14,04,2016	PL01 PLANNING SUBMISSION

Do not scale from this drawing
All dimensions to be confirmed on site
Information contained within this drawing is the sole copyright of EMRYS
Architects Ltd and is not to be reproduced without permission
EMRYS Architects are to be notified immediately of any discrepancies

EMRYS
CAP House | 9-12 Long Lane | London | EC1A 9HA
mail@emrysarchitects.com T: 020 7726 5060

JOB NO.	1207	CLIENT	GEMM DESIGN
TITLE	JEFFREY'S STREET GARAGES NW1 9PN		
DWG	PROPOSED PLANS SECOND FLOOR		
DRAWN	CM	DATE	14.04.2016
CHECKED	GE	STATUS	PLANNING
DWG NO.	1207-0200-AP-003		

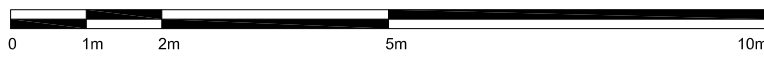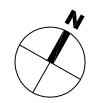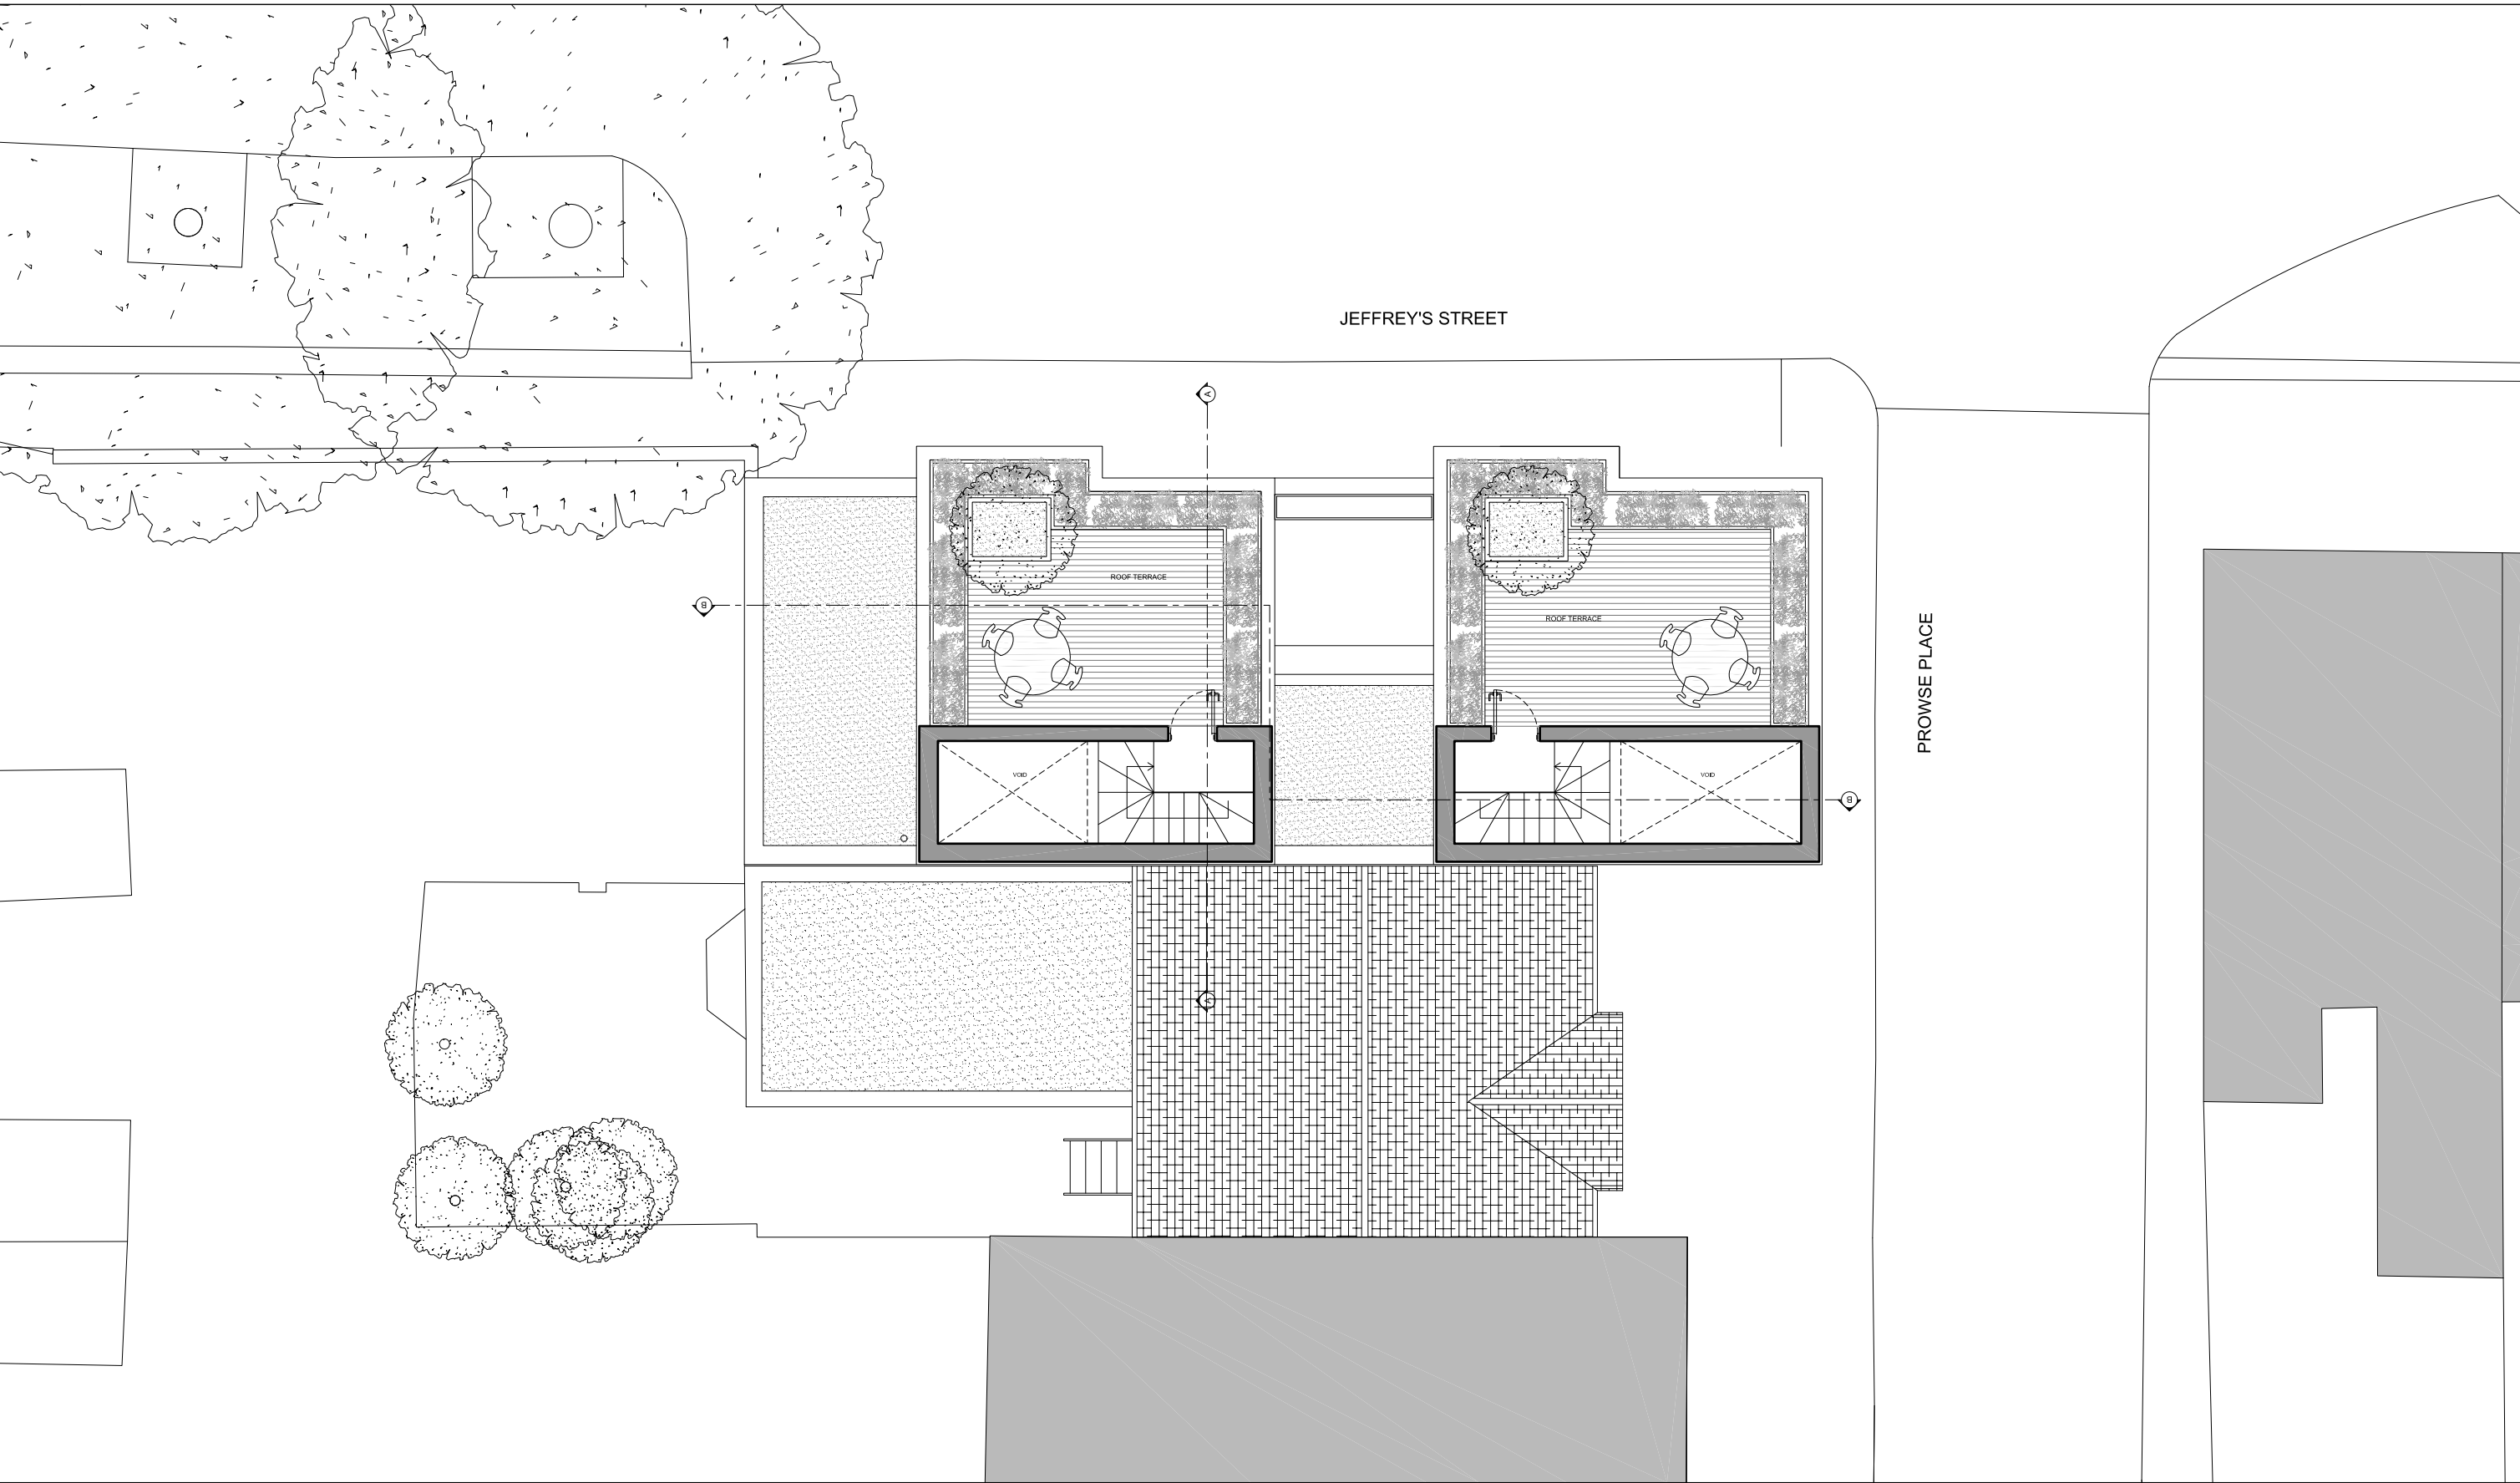


DATE	REVISIONS
18.07.2016	PL02 PLANNING SUBMISSION
14.04.2016	PL01 PLANNING SUBMISSION

Do not scale from this drawing
All dimensions to be confirmed on site
Information contained within this drawing is the sole copyright of EMRYS Architects Ltd and is not to be reproduced without permission
EMRYS Architects are to be notified immediately of any discrepancies


EMRYS
CAP House | 9-12 Long Lane | London | EC1A 9HA
mail@emrysarchitects.com T: 020 7726 5060

JOB NO.	1207	CLIENT	GEMM DESIGN
TITLE	JEFFREY'S STREET GARAGES NW1 9PN		
DWG	PROPOSED PLANS THIRD FLOOR ROOF TERRACE		
DRAWN	CM	DATE	14.04.2016
CHECKED	GE	STATUS	PLANNING
DWG NO.	1207-0200-AP-004		
SCALE	1/100	REV	PL02

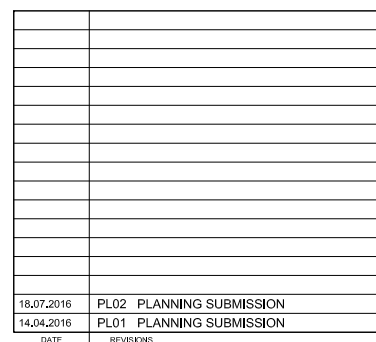


EMRYS
CAP House | 9-12 Long Lane | London | EC1A 9HA
mail@emrysarchitects.com
www.emrysarchitects.com T : 020 7726 5060

JOB NO.	1207	CLIENT	GEMM DESIGN	
TITLE	JEFFREY'S STREET GARAGES NW1 9PN			
DWG	PROPOSED SECTIONS SECTION A SECTION B			
DRAWN	CM	DATE	14.04.2016	SCALE 6/100
CHECKED	GE	STATUS	PLANNING	REV PL02
DWG NO.	1207-0300-AP-001			

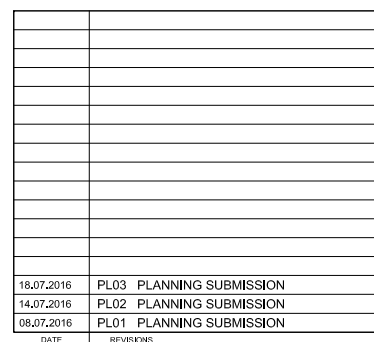

EMRYS
CAP House | 9-12 Long Lane | London | EC1A 9HA
mail@emrysarchitects.com
www.emrysarchitects.com T : 020 7726 5060

JOB NO.	1207	CLIENT	GEMM DESIGN
TITLE	JEFFREY'S STREET GARAGES NW1 9PN		
DWG	PROPOSED SECTIONS SECTION GARAGE 4 OPTION 1		
DRAWN	CM	DATE	08.07.2016
		SCALE	1/100
CHECKED	GE	STATUS	PLANNING
		REV	PL03
DWG NO.	1207-0300-AP-002		

 

010m

01m2m5m

18.07.2016

PL03 PLANNING SUBMISSION

14.07.2016

PL02 PLANNING SUBMISSION

14.04.2016

PL01 PLANNING SUBMISSION

DATE

REVISIONS

Do not scale from this drawing
All dimensions to be confirmed on site
Information contained within this drawing is the sole copyright of EMRYS
Architects Ltd and is not to be reproduced without permission
EMRYS Architects are to be notified immediately of any discrepancies

EMRYS

CAP House | 9-12 Long Lane | London | EC1A 9HA
mail@emrysarchitects.com
www.emrysarchitects.com

T : 020 7726 5060

JOB NO.

1207

CLIENT

GEMM DESIGN

TITLE

JEFFREY'S STREET GARAGES
NW1 9PN

DWG

PROPOSED ELEVATIONS
JEFFREY STREET ELEVATION
ELEVATION 1 (FRONT)

DRAWN

CM

DATE

14.04.2016

SCALE

1/100

CHECKED

GE

STATUS



PLANNING

REV

PL03

DWG NO.



1207-0400-AP-001

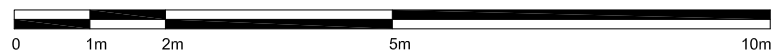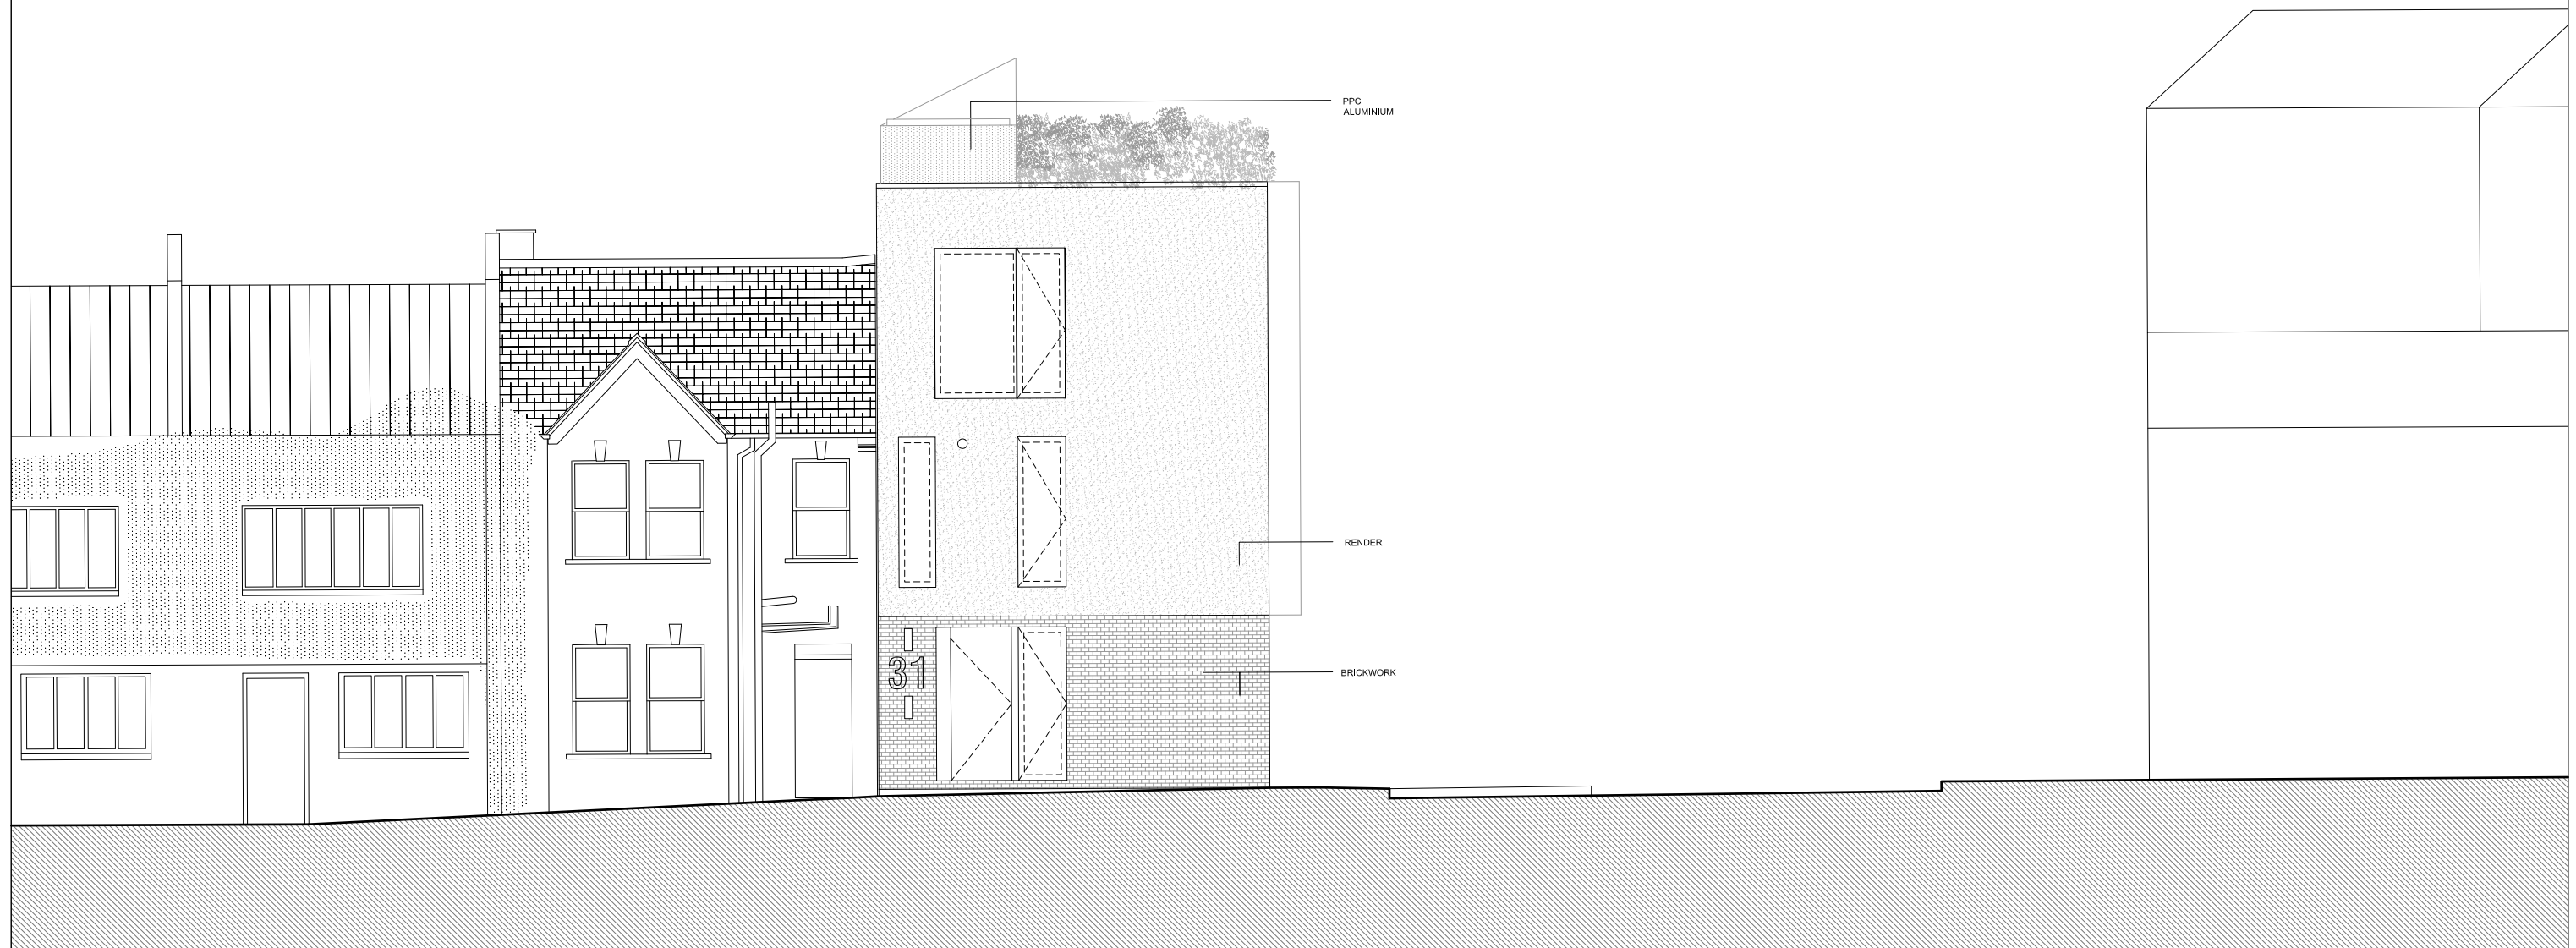[illegible]

Do not scale from this drawing
All dimensions to be confirmed on site
Information contained within this drawing is the sole copyright of EMRYS
Architects Ltd and is not to be reproduced without permission
EMRYS Architects are to be notified immediately of any discrepancies

EMRYS
CAP House | 9-12 Long Lane | London | EC1A 9HA
mail@emrysarchitects.com
www.emrysarchitects.com T : 020 7726 5060

JOB NO.	1207	CLIENT	GEMM DESIGN	
TITLE	JEFFREY'S STREET GARAGES NW1 9PN			
DWG	PROPOSED ELEVATIONS PROWSE PLACE ELEVATION ELEVATION 2 (EAST SIDE)			
DRAWN	CM	DATE	14.04.2016	SCALE 8/16
CHECKED	GE	STATUS	PLANNING	REV PL02
DWG NO.	1207-0400-AP-002			

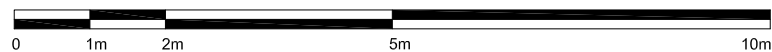
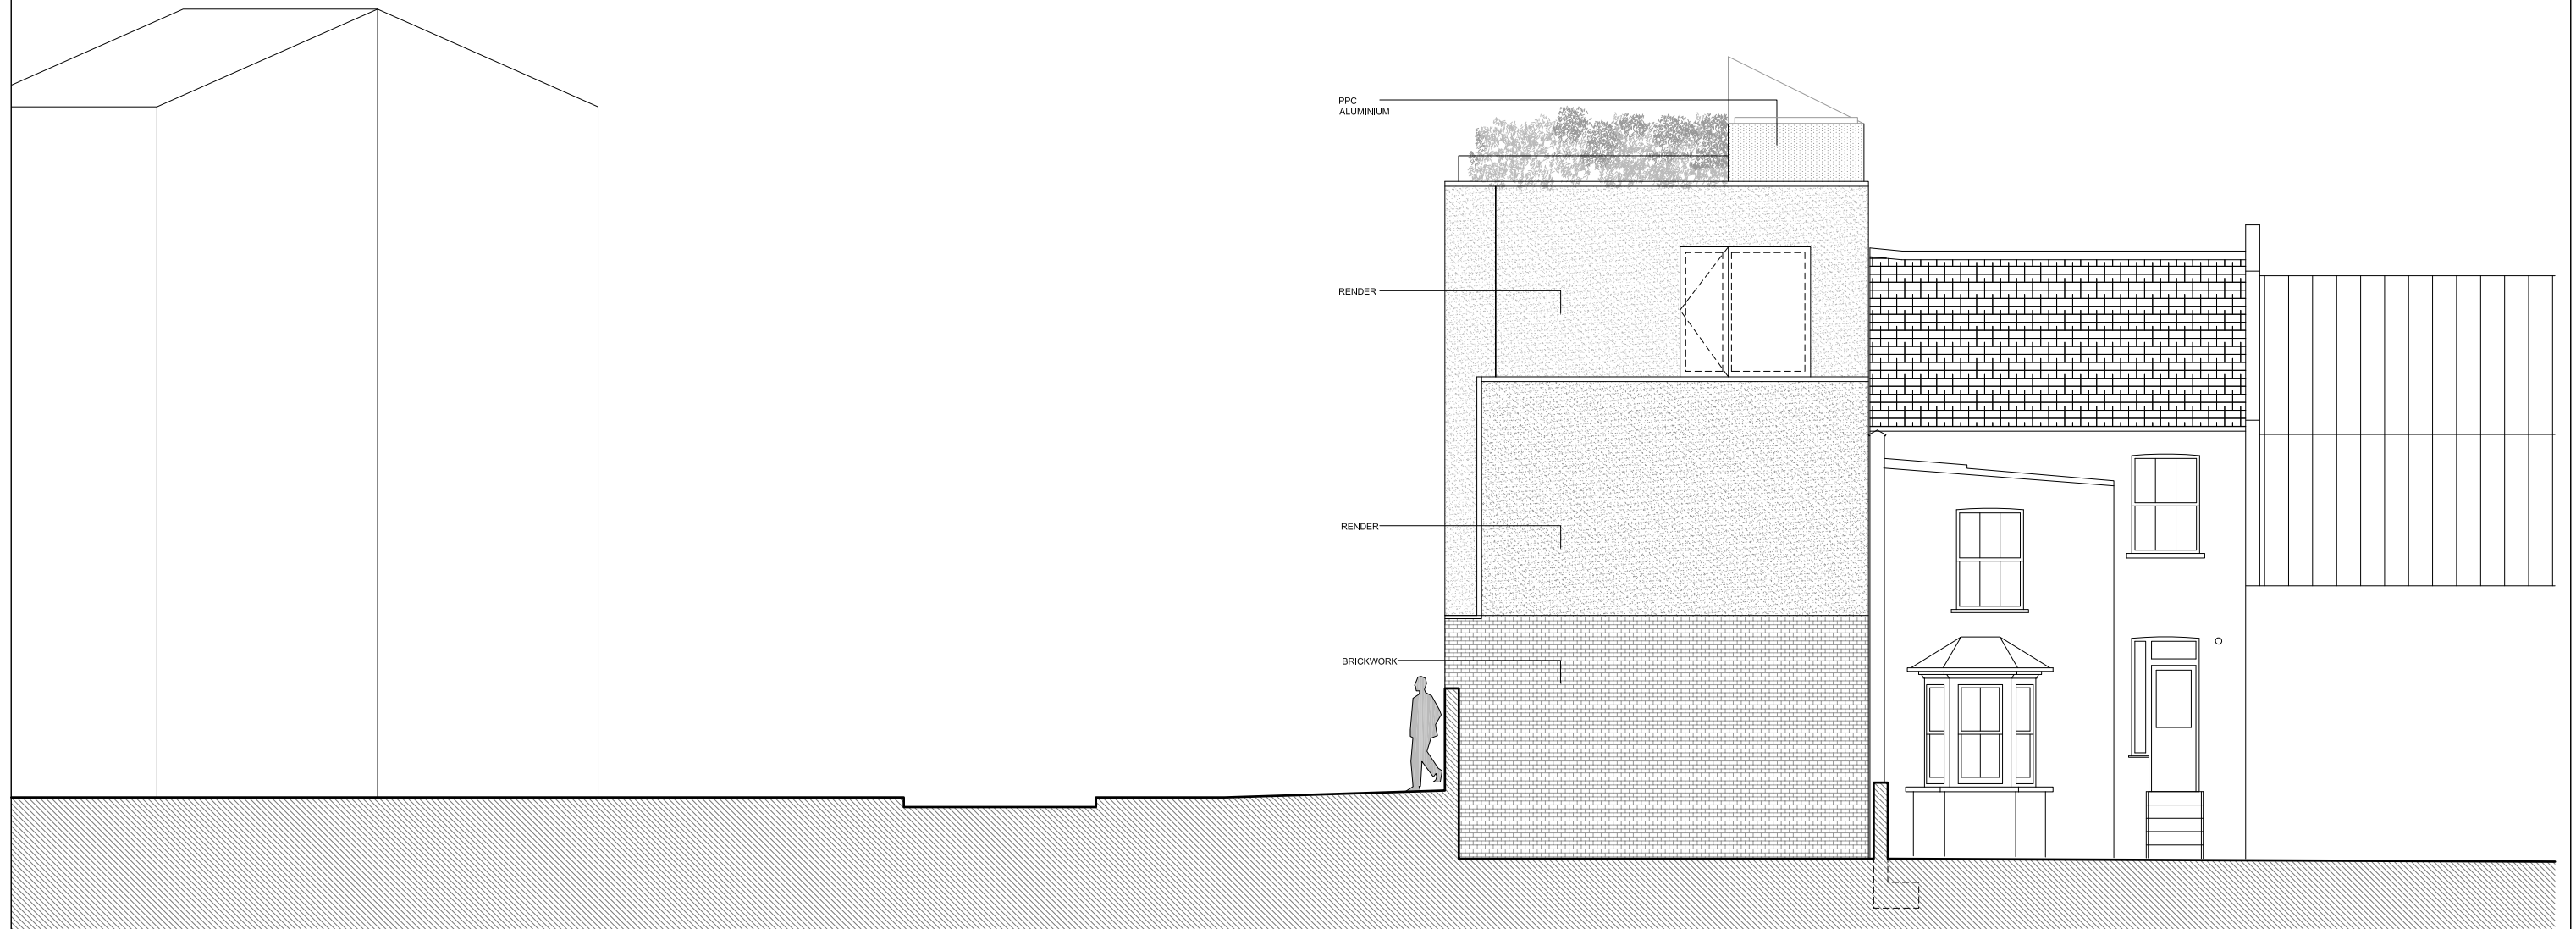
[illegible]

Do not scale from this drawing
All dimensions to be confirmed on site
Information contained within this drawing is the sole copyright of EMRYS
Architects Ltd and is not to be reproduced without permission
EMRYS Architects are to be notified immediately of any discrepancies

EMRYS

CAP House | 9-12 Long Lane | London | EC1A 9HA
mail@emrysarchitects.com
www.emrysarchitects.com T: 020 7726 5060

JOB NO.	1207	CLIENT	GEMM DESIGN	
TITLE	JEFFREY'S STREET GARAGES NW1 9PN			
DWG	PROPOSED ELEVATIONS ELEVATION 3 (WEST SIDE)			
DRAWN	CM	DATE	14.04.2016	SCALE 1/100
CHECKED	GE	STATUS	PLANNING	WALL PL02
DWG NO.	1207-0400-AP-003			

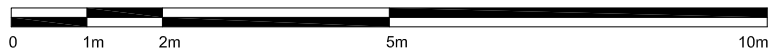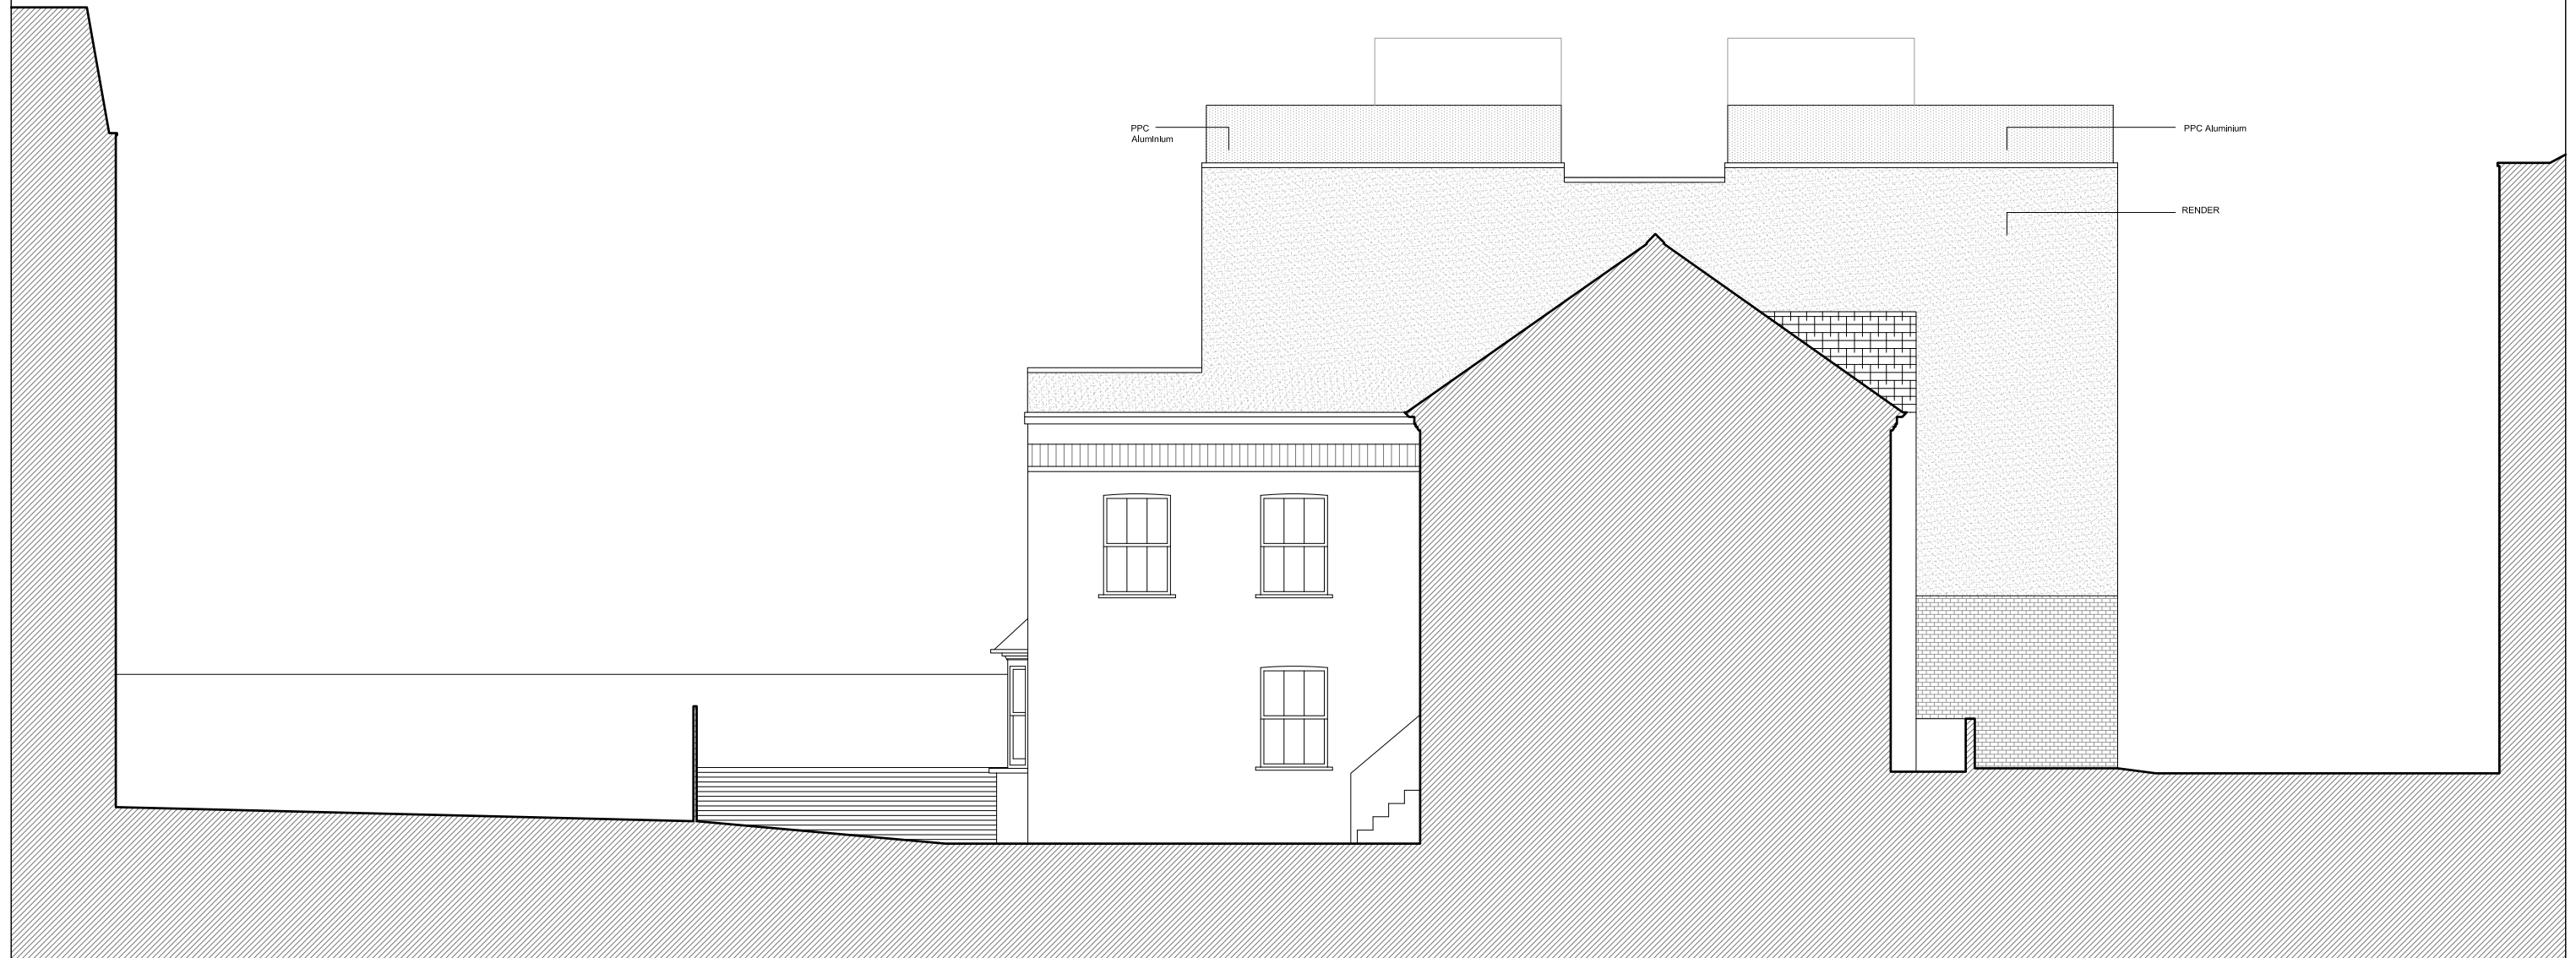[illegible]

Do not scale from this drawing
All dimensions to be confirmed on site
Information contained within this drawing is the sole copyright of EMRYS
Architects Ltd and is not to be reproduced without permission
EMRYS Architects are to be notified immediately of any discrepancies

EMRYS
CAP House | 9-12 Long Lane | London | EC1A 9HA
mail@emrysarchitects.com
www.emrysarchitects.com T : 020 7726 5060

JOHN NO.	1207	CLIENT	GEMM DESIGN	
TITLE	JEFFREY'S STREET GARAGES NW1 9PN			
DWG	PROPOSED ELEVATIONS ELEVATION 4 (REAR)			
DRAWN	CM	DATE	14.04.2016	SCALE @ A3
CHECKED	GE	STATUS	PLANNING	REV PL02
DRAW NO.	1207-0400-AP-004			