
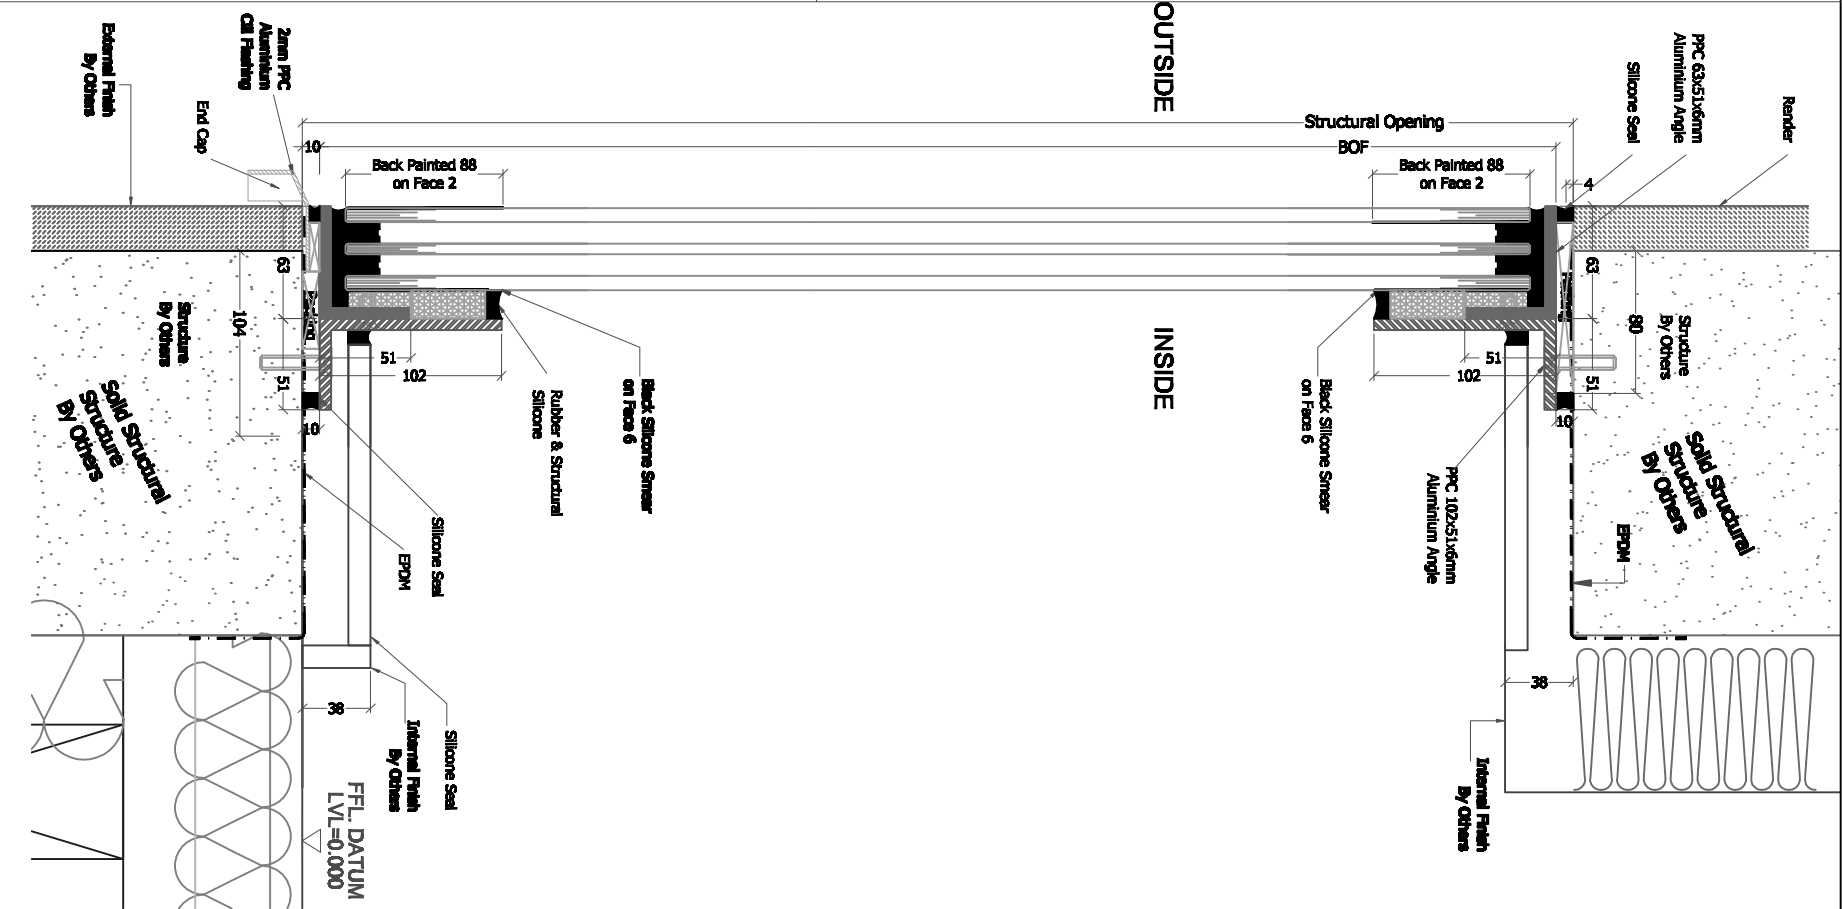
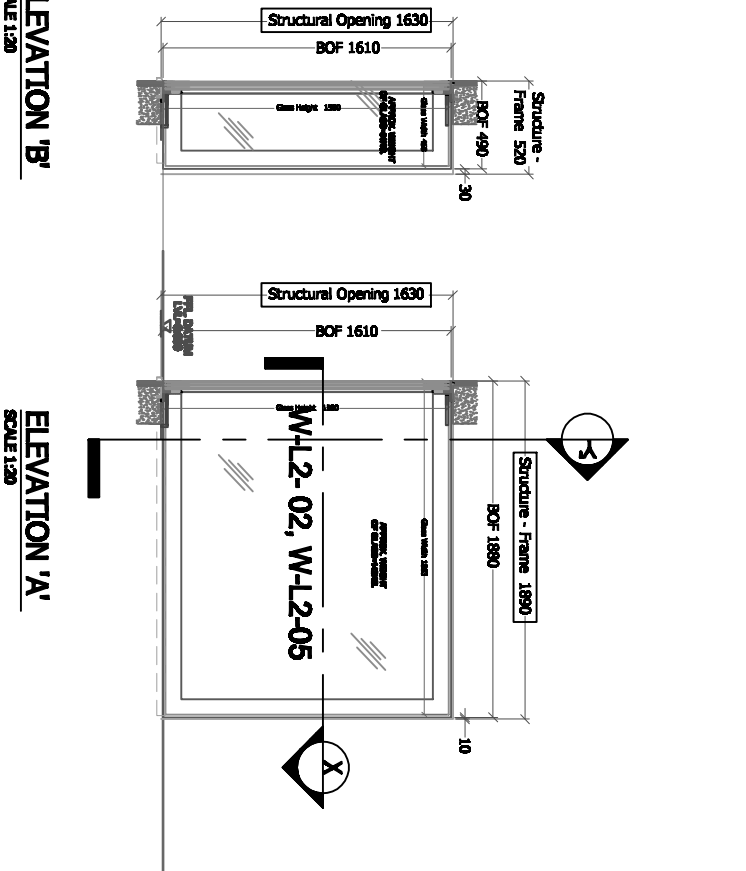
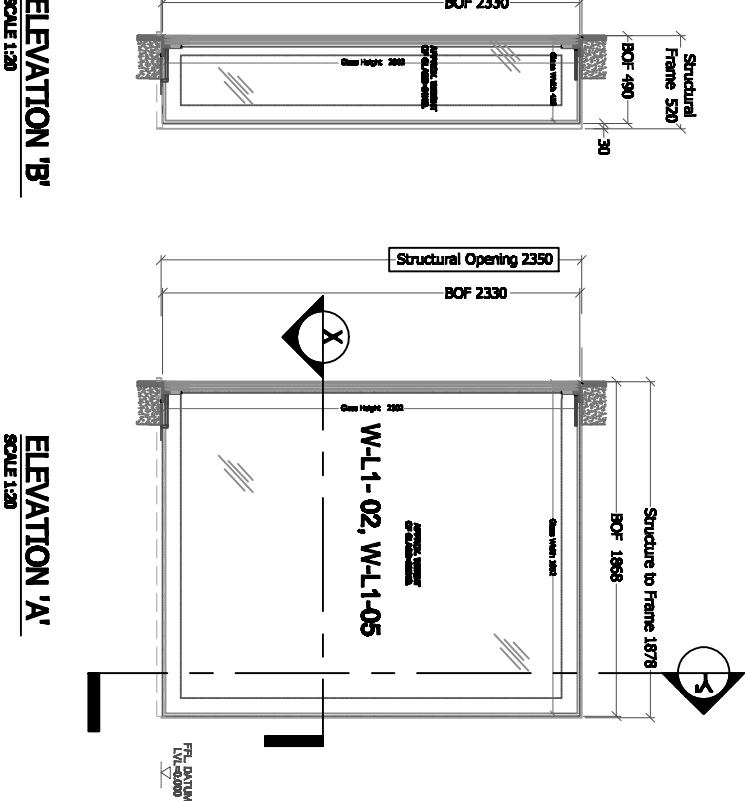


Glass Specification:
ITEM NO. 1.2
W-L1-02, W-L1-05
W-L2-02, W-L2-05
External: 8mm Clear Tgh+Back Painted (RAL9005) on Face 2
Cavity: 12mm Argon Filled Black Warm Edge Spacer
Bar/ Black Silicone
Internal: 6mm Clear Tgh
Cavity: 12mm Argon Filled Black Warm Edge Spacer Bar/Black Silicone
Internal: 6mm Clear Tgh + Low E

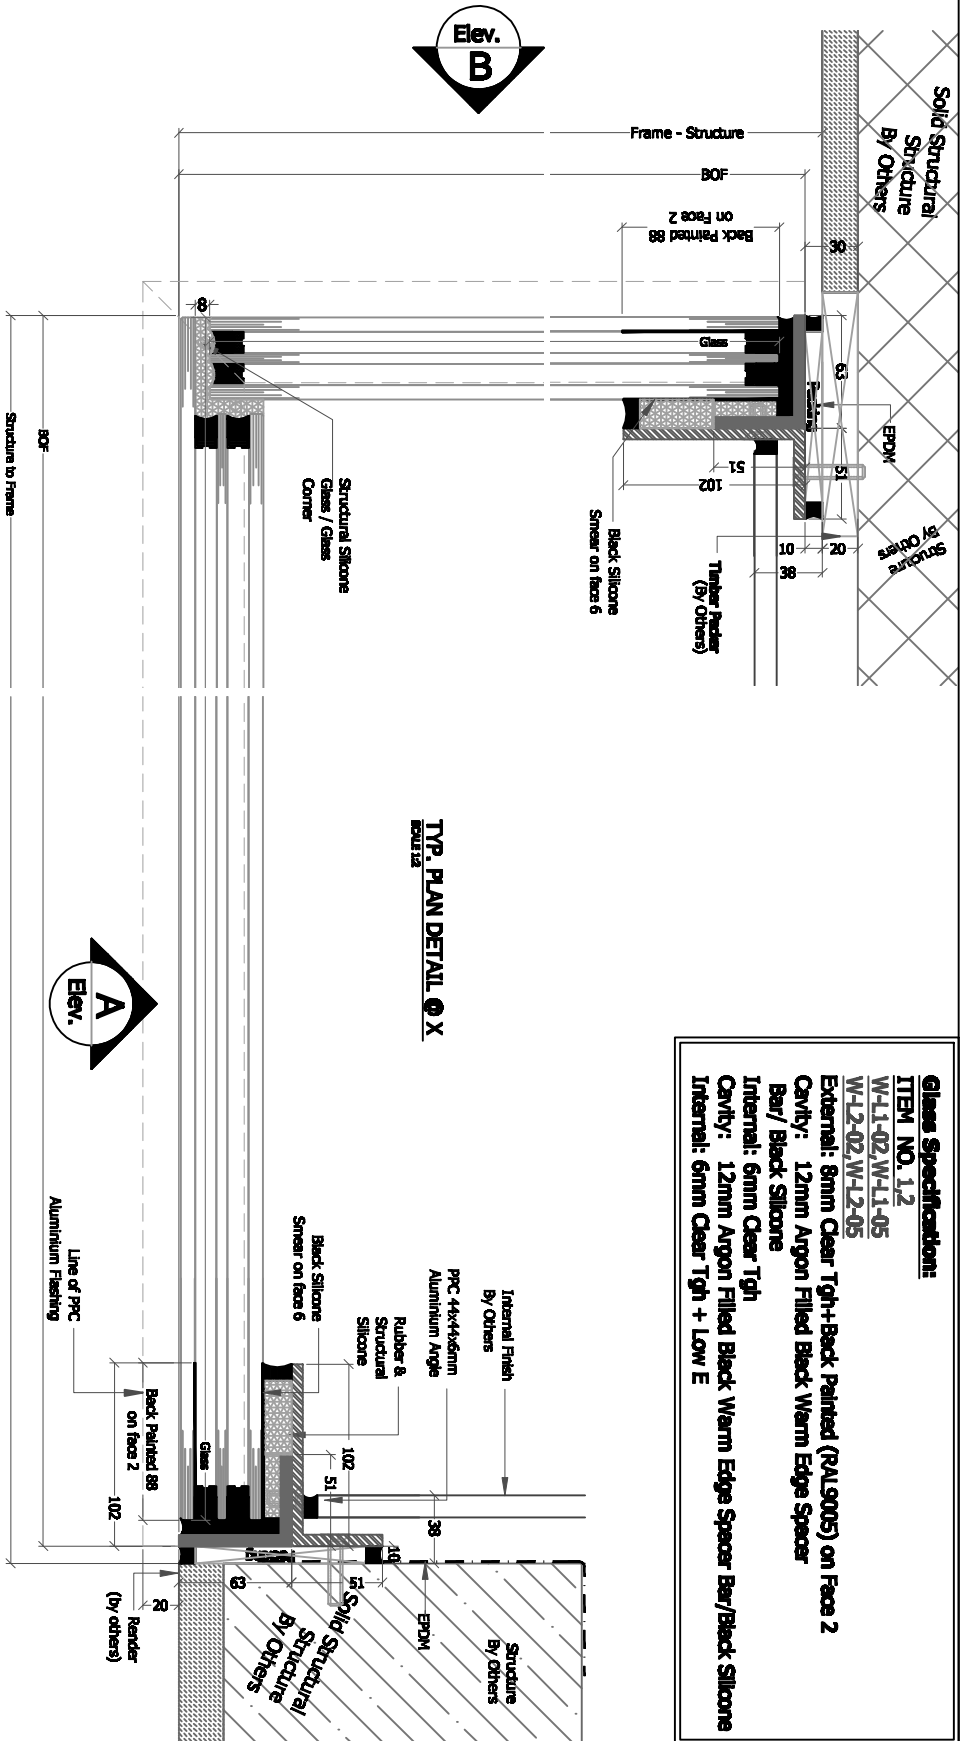

Notes:
All Dimensions TBC On Site.
RAL Finish TBC by Architect.
FFL, FCL and Wall Finish TBC
By Architect

Do Not Scale From This Drawing

Revisions

Rev A: 26/04/16 (As per A06, comments 2)
Rev B: 08/06/16 (As per A06, comments 2)
Rev C: As per A06, Comments C01
Rev D: 19/06/16 As per A06, Comments C02

3Q Glass Solutions

THE COMPANY/ED @ 3Q GLASS
MAKES NO, REPRESENT, OR EQ
TECHNICAL OR ANY OTHER
WARRANTY OR LIABILITY FOR
WWW.3QGLASS.COM

Project:

Jeffrey's Street Garage
NVA 54V, LONDON

Drawing Title

ITEM 1, 2
W-L1-02, W-L1-05/W-L2-02, W-L2-05

Drawn By: As Shown@A1

Check No. Rev Drawn By

Q1153-01 D JV