


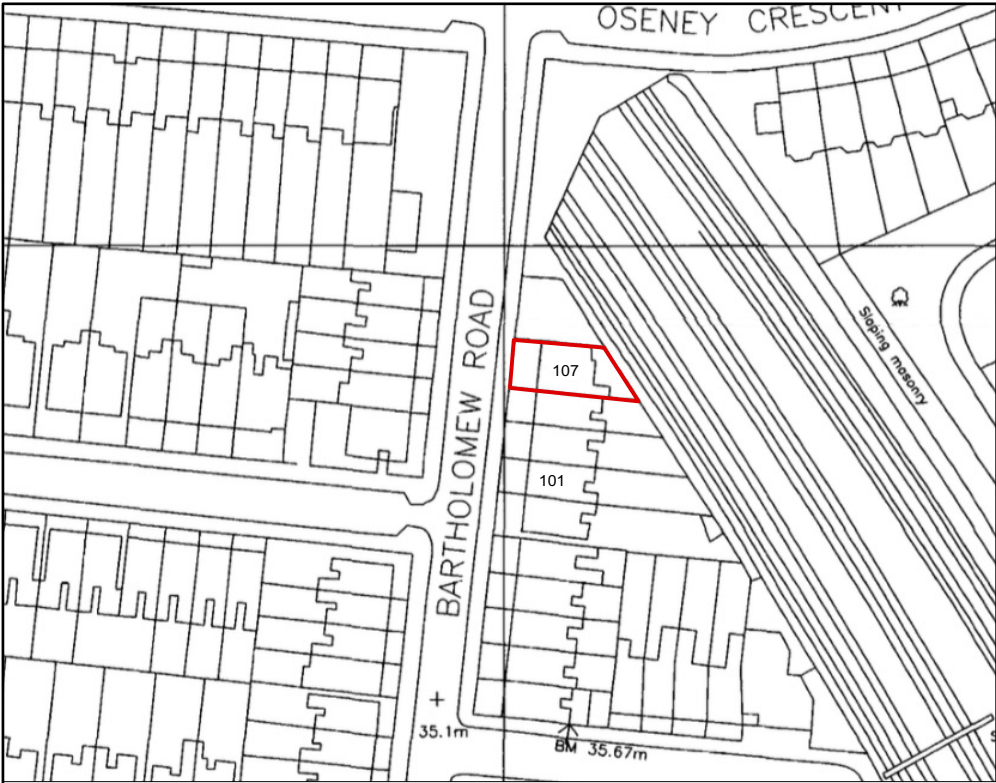

Location Plan
scale 1:1250 @ A3



side elevation



street elevation



view from railway



street elevation

			CLIENT		SCALE	PROJECT	DRAWING NO.	REV.	FBD FULCRUM BUILDING DESIGN LTD LONDON
			Zoë Morgan		see drawing	Flat C, First Floor Flat, 107 Bartholomew Road London, NW5 2AR	248/16-PL-01		
					DATE				
			STATUS		July 2016	DRAWING TITLE	FBD FULCRUM BUILDING DESIGN LTD. 9 Heneage Street, Spitalfield, London, E1 5LJ Tel.: 07974086475 e-mail: info@fbd-ltd.com www.fbd-ltd.com		
					DRAWN				
REV.	DATE	NOTES			DW	Location Plan & Site Photos			
					CHECKED				