




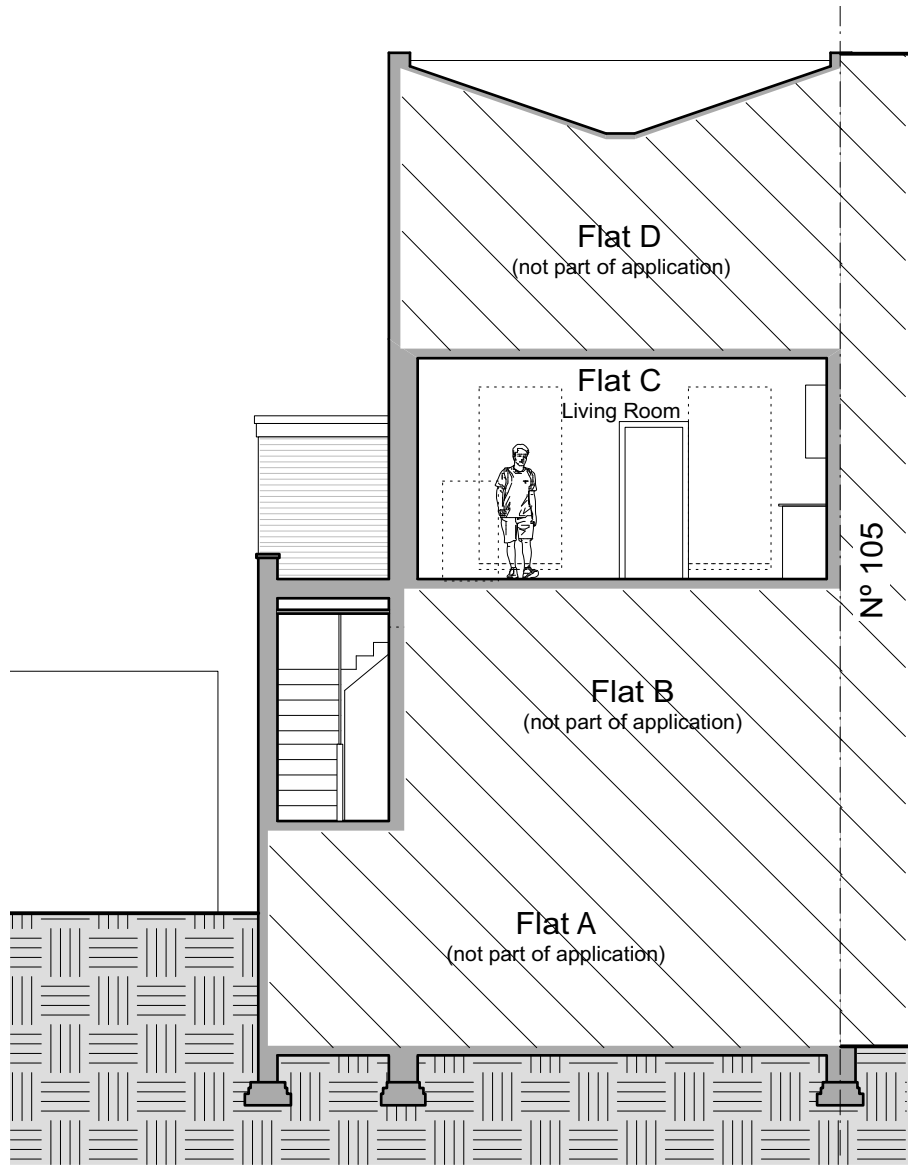

Existing Side Elevation
scale 1:100 @ A3

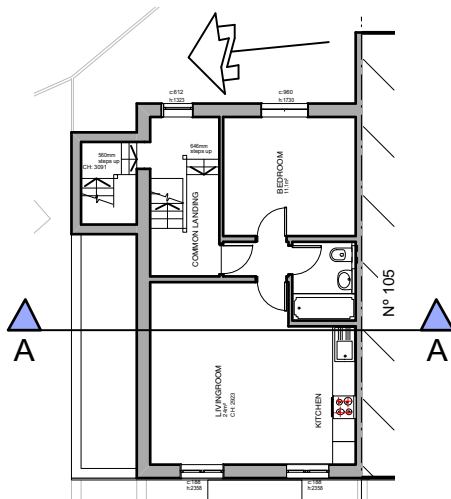

Existing Section A-A
scale 1:100 @ A3

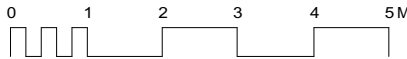

Section Key
scale 1:200 @ A3

			CLIENT Zoë Morgan	SCALE see drawing	PROJECT Flat C, First Floor Flat, 107 Bartholomew Road London, NW5 2AR	DRAWING NO. 248/16-PL- 03	REV.	FBD FULCRUM BUILDING DESIGN LTD LONDON
				DATE July 2016				
				STATUS				
			CHECKED					
REV.	DATE	NOTES						