





**EXAMPLE OF IRS INSTALLATION (SATELLITE DISH, TV & RADIO AERIALS)
(at 54 FREDERICK STREET)**

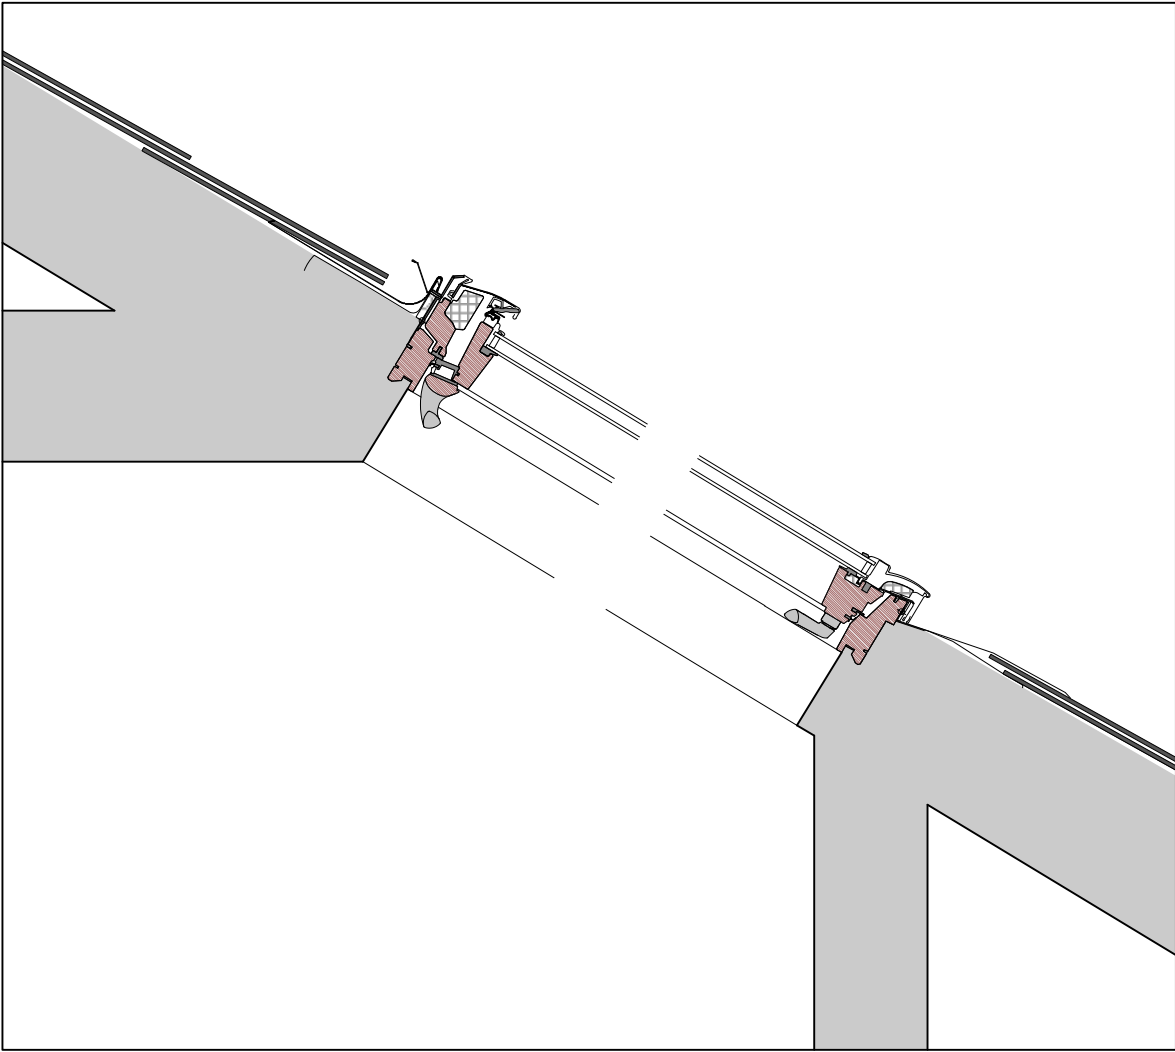

**VELUX CONSERVATION ROOFLIGHT DETAIL
(1:10)**

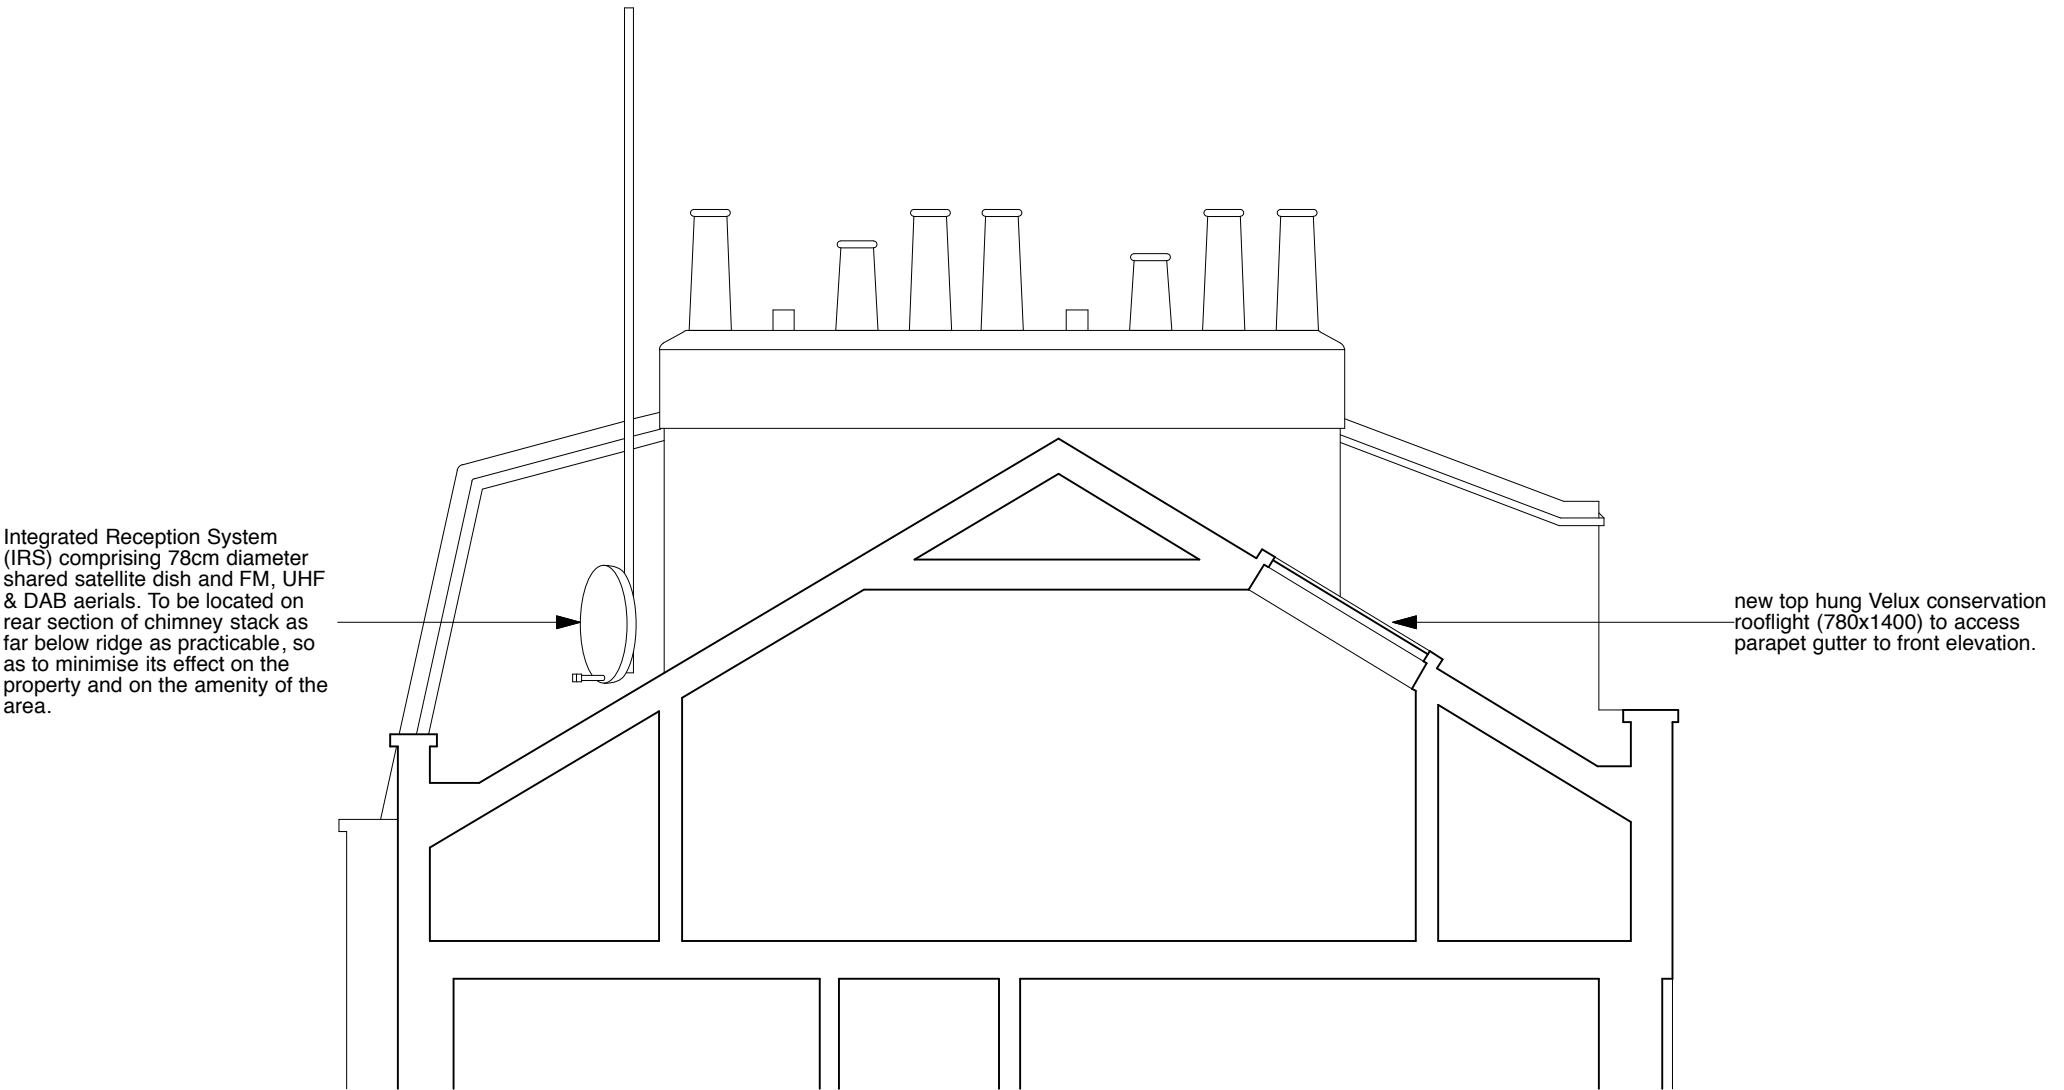

**SECTION
(1:50)**

Rev A - 19/07/2016 - Velux rooflight corrected
(recessed flashing kit added)

	PROJECT 5 ARCHITECTURE LLP 8 Waterson Street London E2 8HL T: +44 (0)20 7739 9131 F: +44 (0)20 7739 3687 E: info@p5a.co.uk	job title	scale	drawn	drawing no.
		33 FREDERICK STREET, LONDON WC1X 0NF	1:50 & 1:10 @ A3	SA	6214-FS33-D301A
		drawing PROPOSED VELUX ROOFLIGHT & TV AERIAL INSTALLATION	date JULY 2016	checked XX	