



USE FIGURED DIMENSIONS ONLY. DO NOT SCALE FROM THIS DRAWING. ALL DIMENSIONS MUST BE CHECKED ON SITE. ANY INCONSISTENCIES MUST BE REPORTED BACK TO THE ARCHITECT. THIS DRAWING AND ANY DESIGNS INDICATED THEREON ARE THE COPYRIGHT OF BROOKS MURRAY ARCHITECTS. ALL RIGHTS ARE RESERVED. NO PART OF THIS WORK MAY BE PRODUCED WITHOUT PRIOR PERMISSION IN WRITING FROM BROOKS MURRAY ARCHITECTS. PLANNING STAGE DRAWINGS SHOULD NOT BE USED FOR CONSTRUCTION.

REV.	AMENDMENT	BY:	DATE
A			

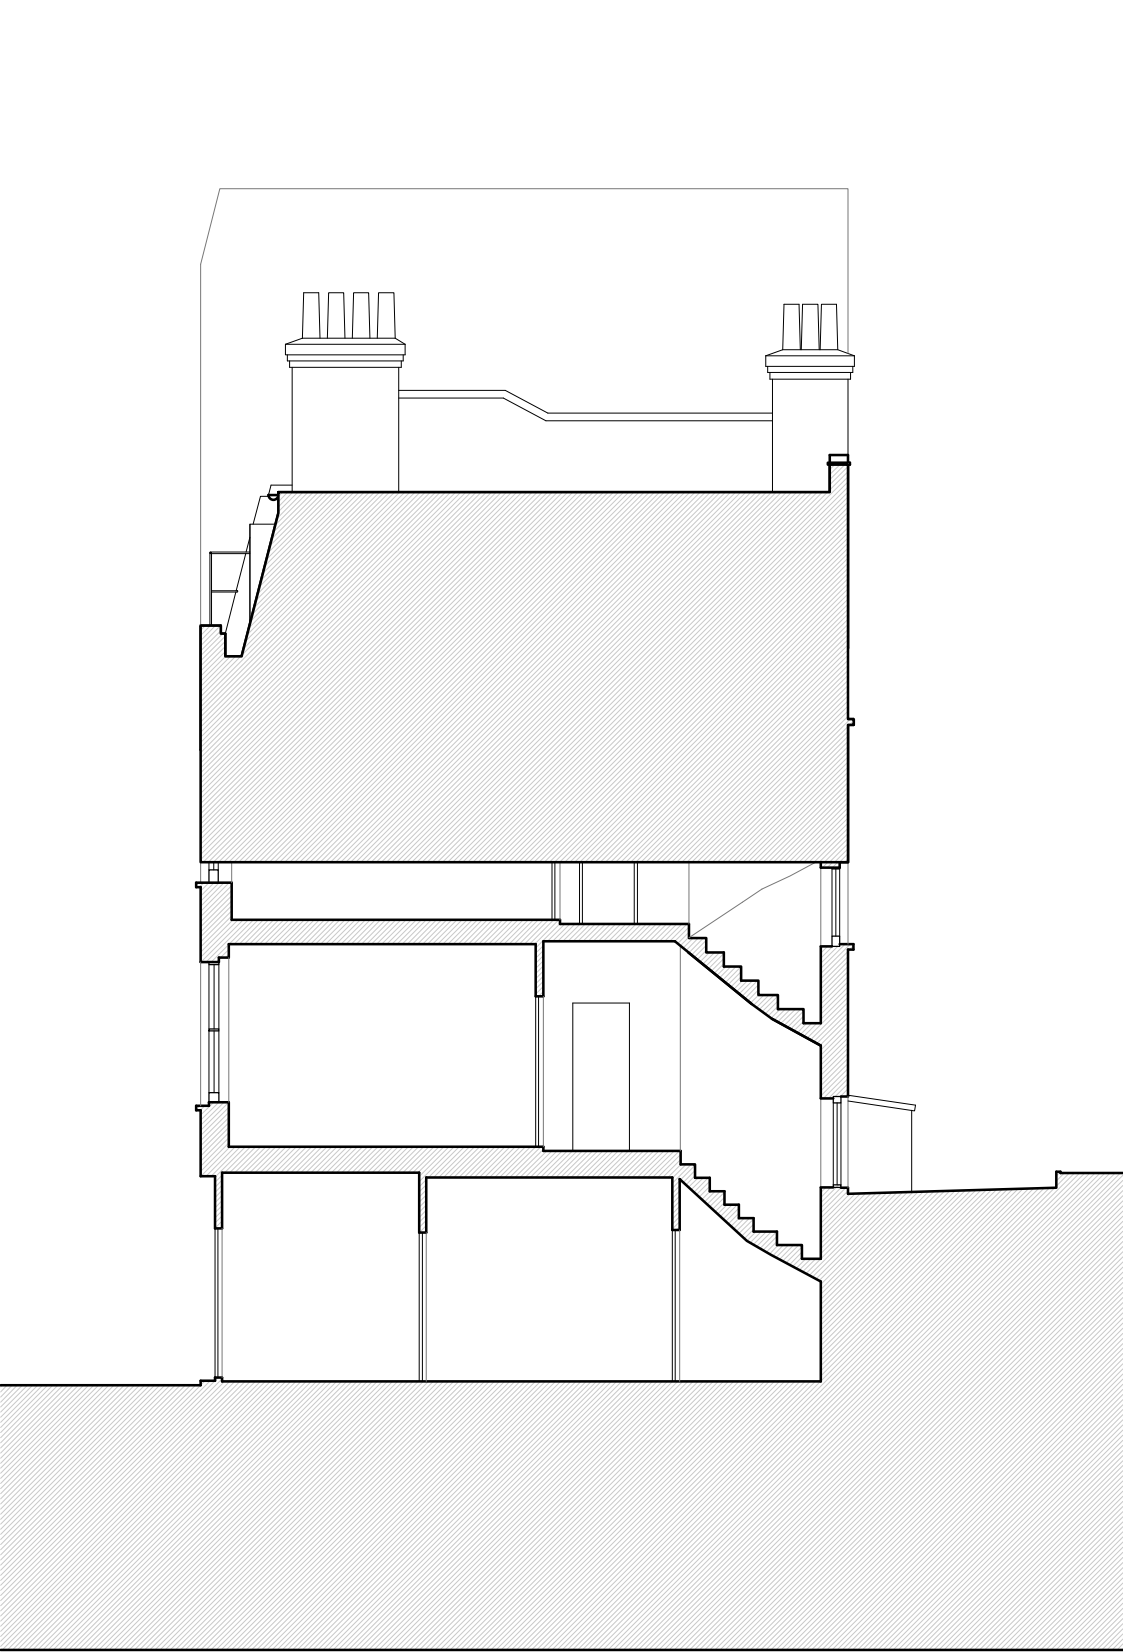

Existing Section AA

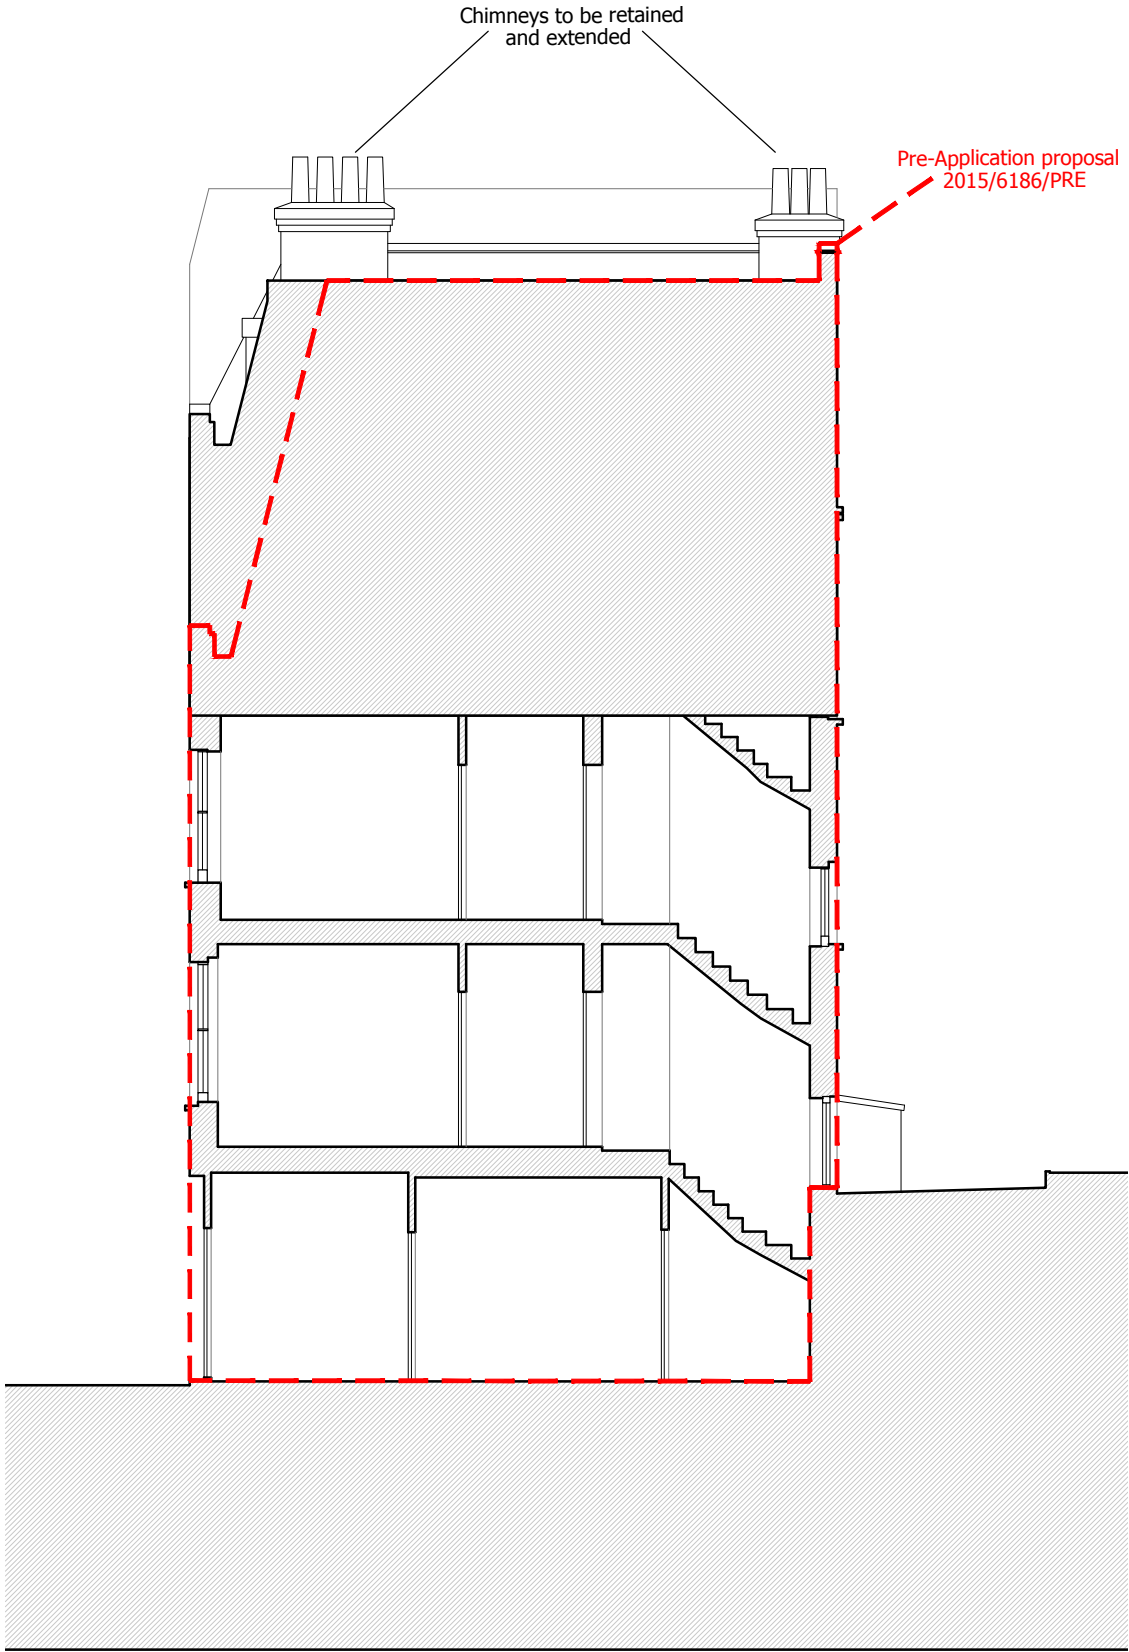

Proposed Section AA

Brooks Murray Architects
8-10 New North Place, London EC2A 4JA
+44 (0)2077399955 architects@brooksmurray.com

**brooks
murray**

CLIENT:
Structadene Limited

JOB:
63 Neal Street
London
WC2H 9PJ

DRAWING TITLE:
Existing & Proposed
Section AA

SCALE:
1:100 @ A3

DATE:
JUN 2016

STATUS:
Planning

DRAWING NUMBER: 981.25.300 REV: 0 ISSUED BY: VF