


- NOTES:
- Drawing based upon the formal survey information issue by Greenhatch dated November 2014
 - Information to read in conjunction with Structural Engineer and MEP Engineer package information
 - All levels indicated as height above Ordinance Survey
 - Datum taken from survey. To be confirmed.
 - All dimensions subject to a tolerance of +/-5mm.
 - All details are indicative and should be reviewed against contractors selected supplier / manufacturer / system. Any variations are to be advised to and approved by the Contract Administrator prior to commencement on site.
 - Refer to CDM Risk Schedule 1415-0000-CDM-001
 - Refer to Design Risk Schedule 1415-0000-DRS-001

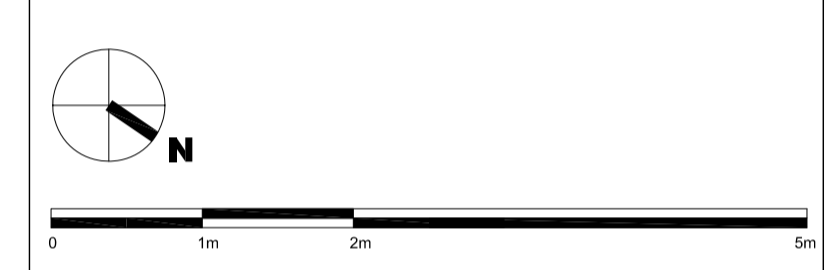

DATE	REVISIONS
27.05.2016	P01 PLANNING
14.10.2015	PR02 PRE-APP
22.07.2015	PR01 PRE-APP


Do not scale from this drawing.
 All dimensions to be confirmed on site.
 Information contained within this drawing is the sole copyright of EMRYS Architects Ltd and is not to be reproduced without permission.
 EMRYS Architects are to be notified immediately of any discrepancies.

EMRYS
 CAP House | 9-12 Long Lane | London | EC1A 9HA
 mail@emrysarchitects.com
 www.emrysarchitects.com T : 020 7726 5060


JOB NO.	1415	CLIENT	GMS ESTATES LTD	
TITLE	KINGSWAY HOUSE LONDON, WC2B 6QX			
DWG	EXISTING PLANS SECOND FLOOR			
DRAWN	GWJ	DATE	22.07.2015	
CHECKED	GE	STATUS	PLANNING	
SCALE	1/50		REV	P01
1415-0100-AP-004				



01 Elevation 1

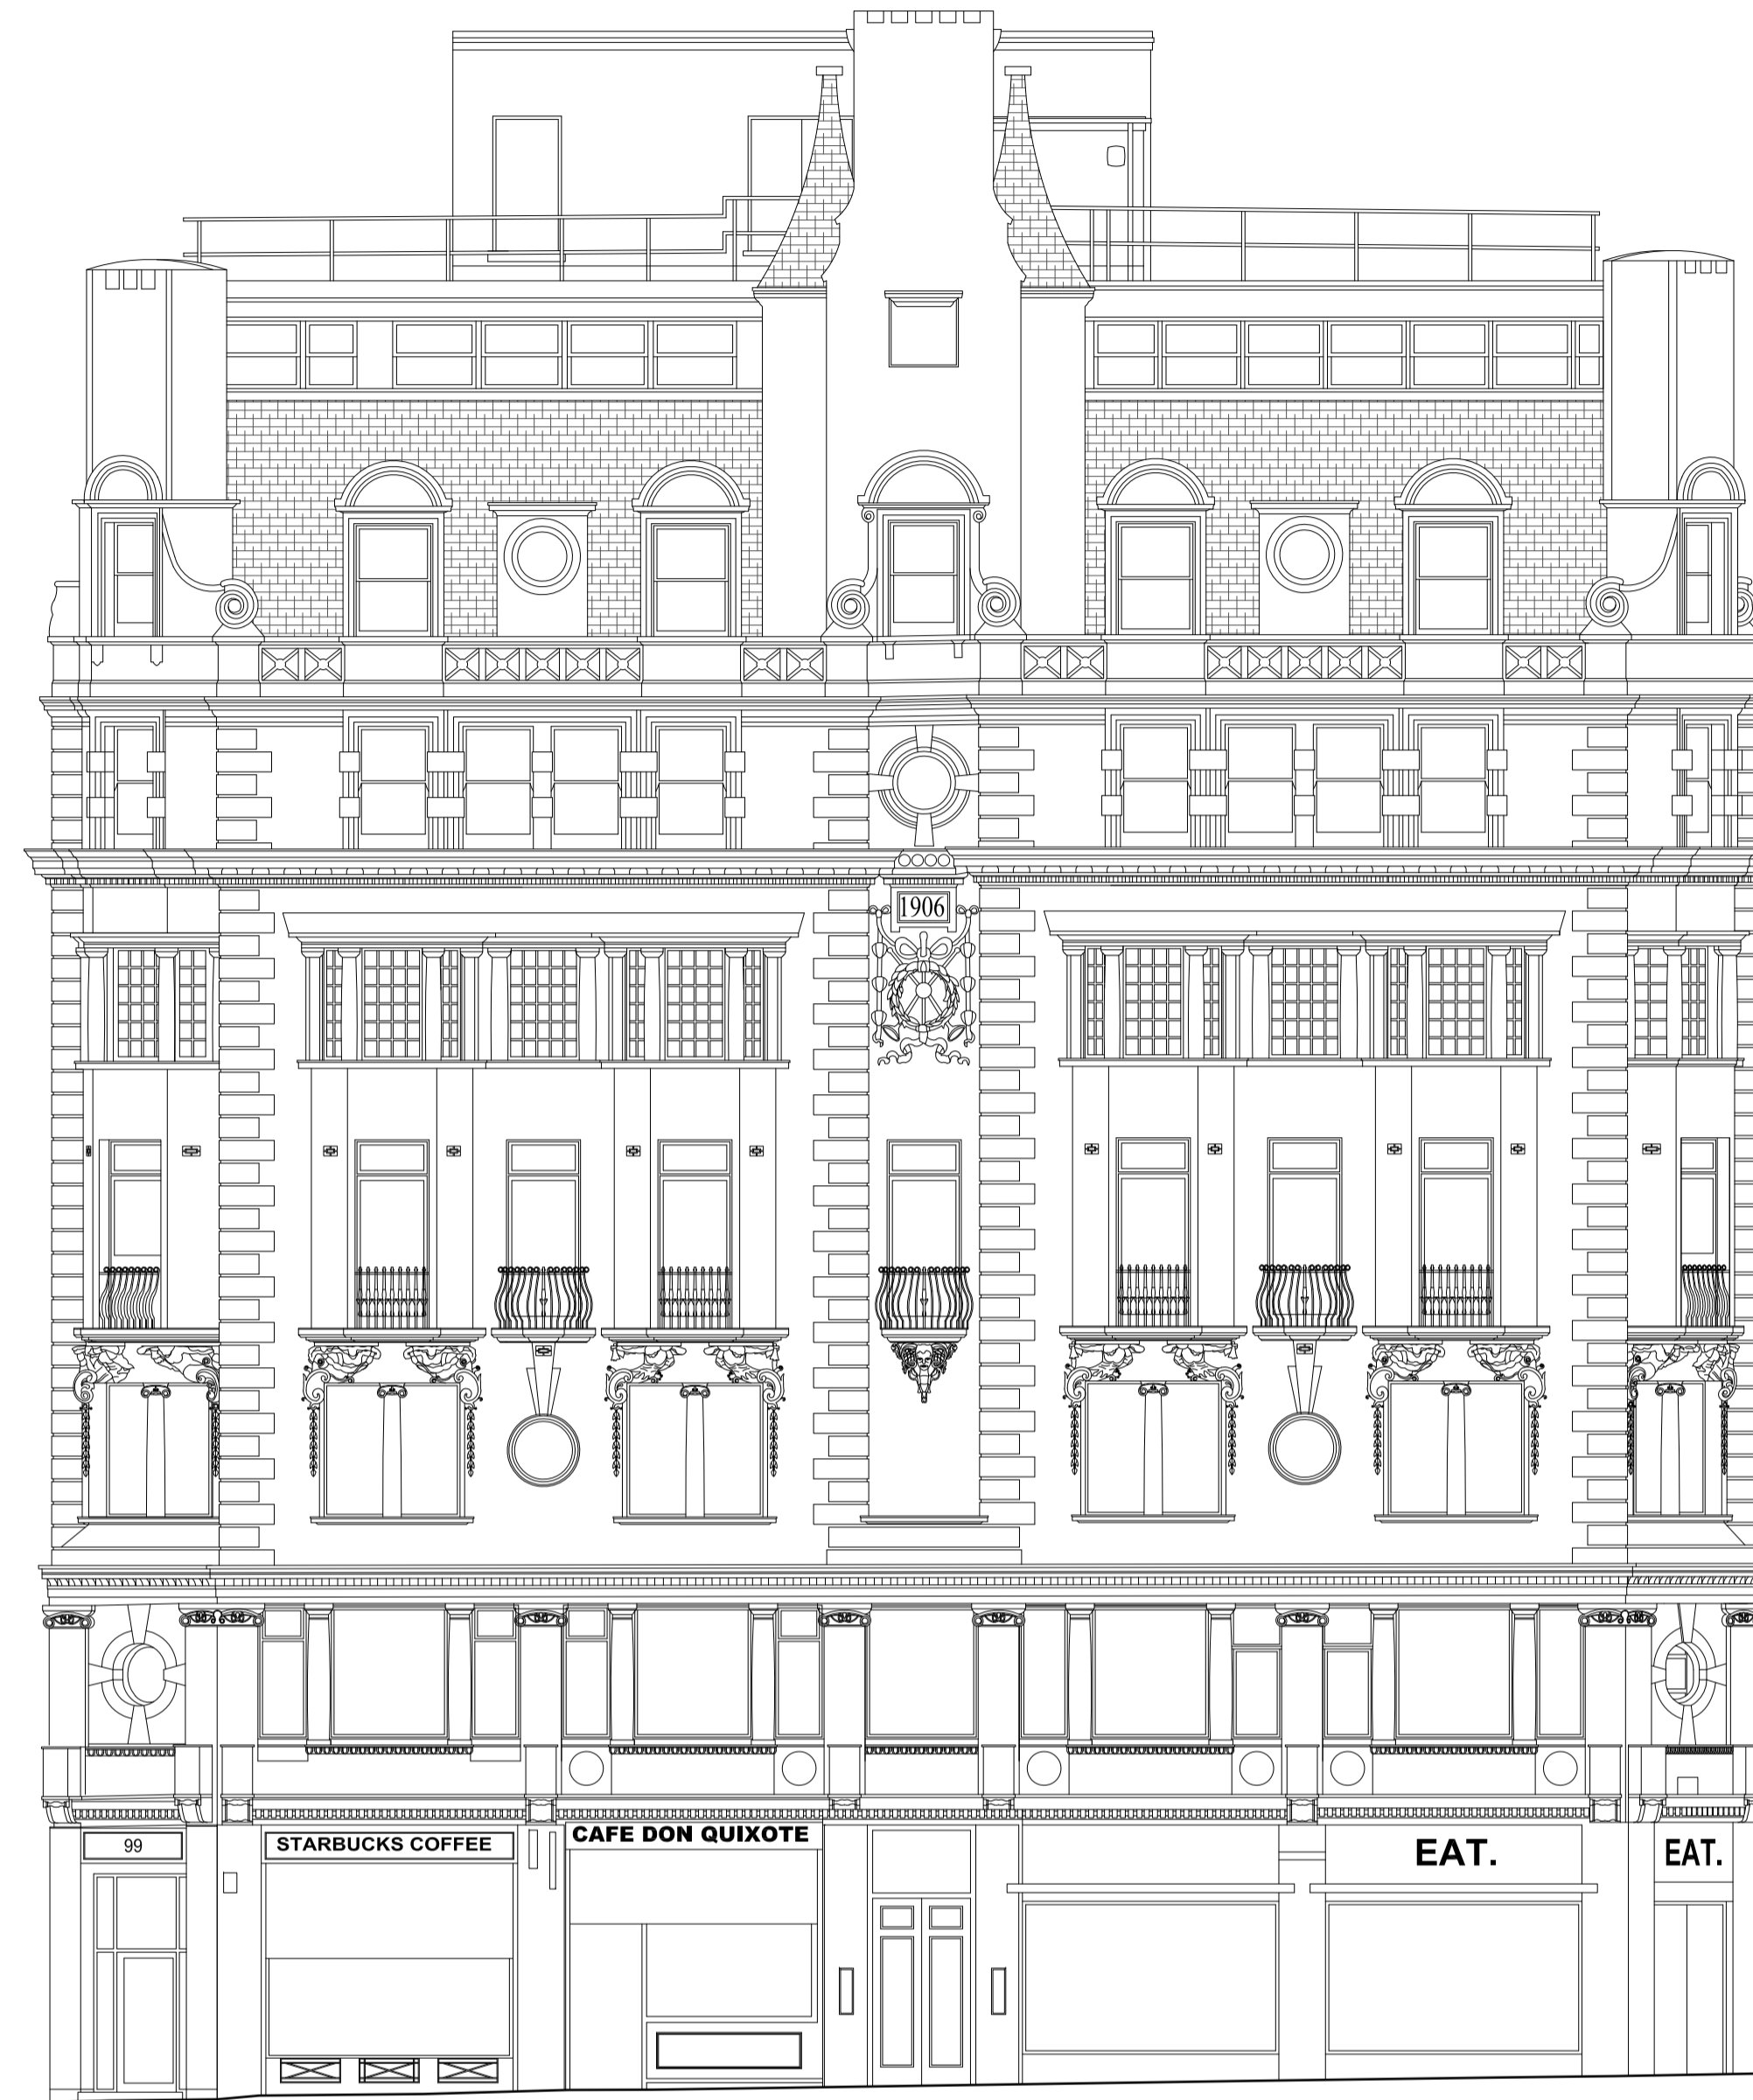


02 Elevation 2

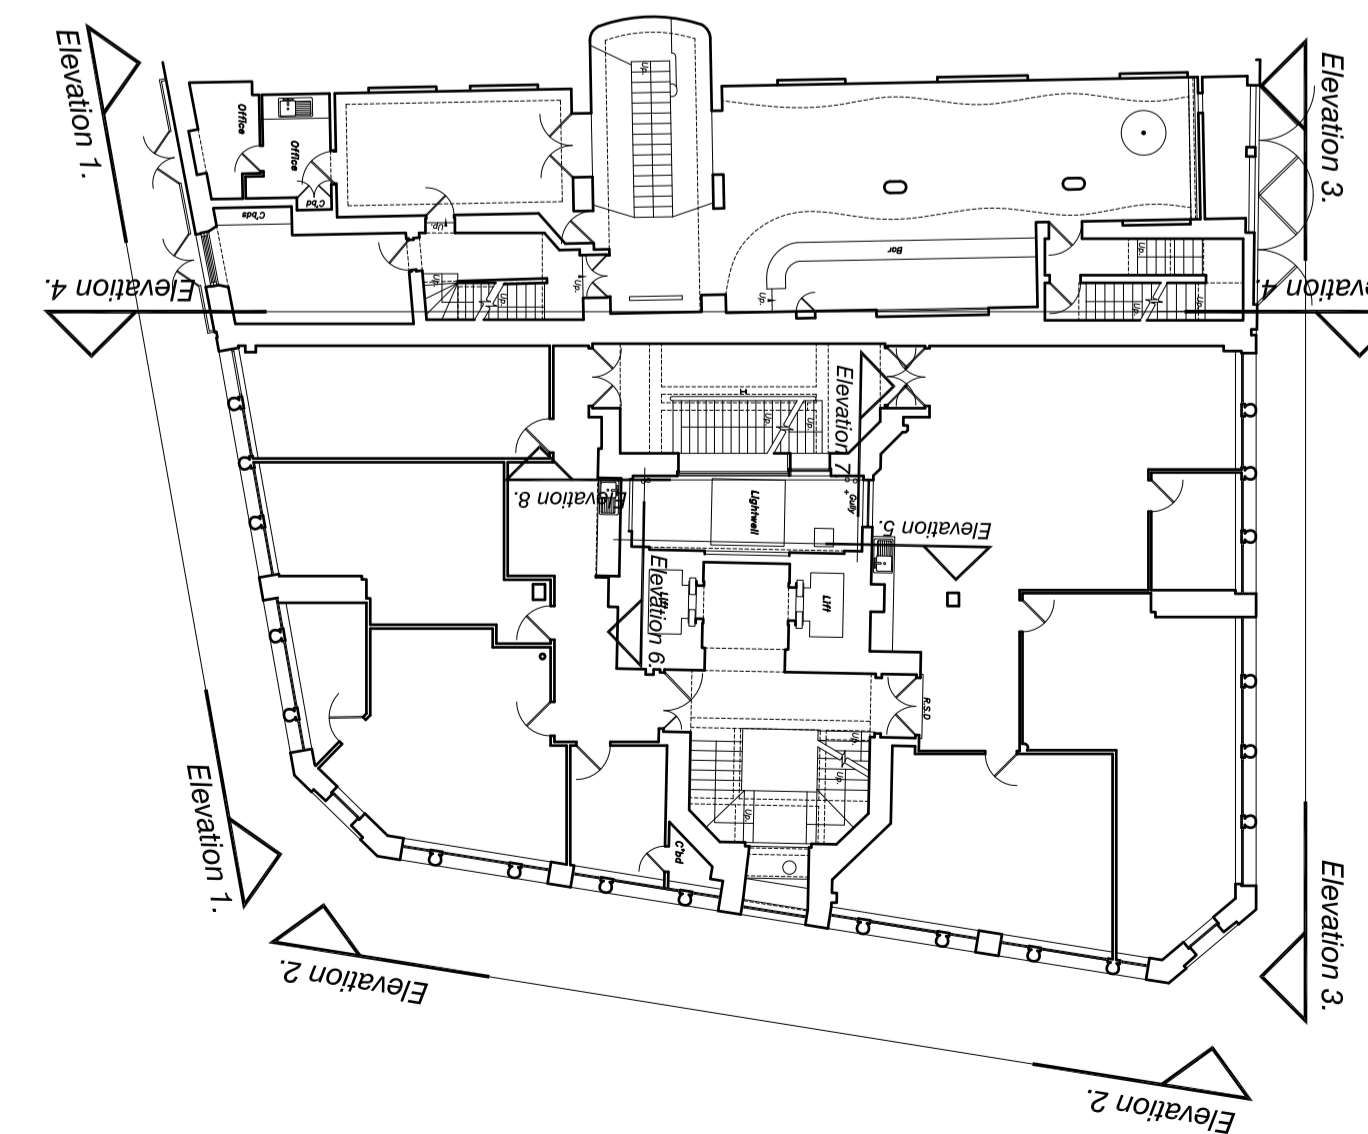

NOTES:

- Drawing based upon the formal survey information issue by Greenhatch dated November 2014
- Information to read in conjunction with Structural Engineer and MEP Engineer package information
- All levels indicated as height above Ordinance Survey
- Datum taken from survey. To be confirmed.
- All dimensions subject to a tolerance of +/-5mm.
- All details are indicative and should be reviewed against contractors selected supplier / manufacturer / system. Any variations are to be advised to and approved by the Contract Administrator prior to commencement on site.
- Refer to CDM Risk Schedule 1415-0000-CDM-001
- Refer to Design Risk Schedule 1415-0000-DRS-001

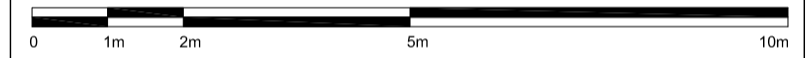

DATE	REVISIONS
27.05.2016	P01 PLANNING
22.07.2015	PR01 PRE-APP

DATE	REVISIONS
27.05.2016	P01 PLANNING
22.07.2015	PR01 PRE-APP

Do not scale from this drawing
All dimensions to be confirmed on site
Information contained within this drawing is the sole copyright of EMRYS Architects Ltd and is not to be reproduced without permission
EMRYS Architects are to be notified immediately of any discrepancies

EMRYS
CAP House | 9-12 Long Lane | London | EC1A 9HA
mail@emrysarchitects.com
www.emrysarchitects.com T : 020 7726 5060

JOB NO. 1415 CLIENT GMS ESTATES LTD

TITLE KINGSWAY HOUSE
LONDON, WC2B 6QX

DESC EXISTING ELEVATIONS
ELEVATION 1 & 2


DRAWN GWJ DATE 22.07.2015 SCALE B/A1 1/100

CHECKED GE STATUS PLANNING REV P01


DWG NO. 1415-0100-AP-014




01 Elevation 3

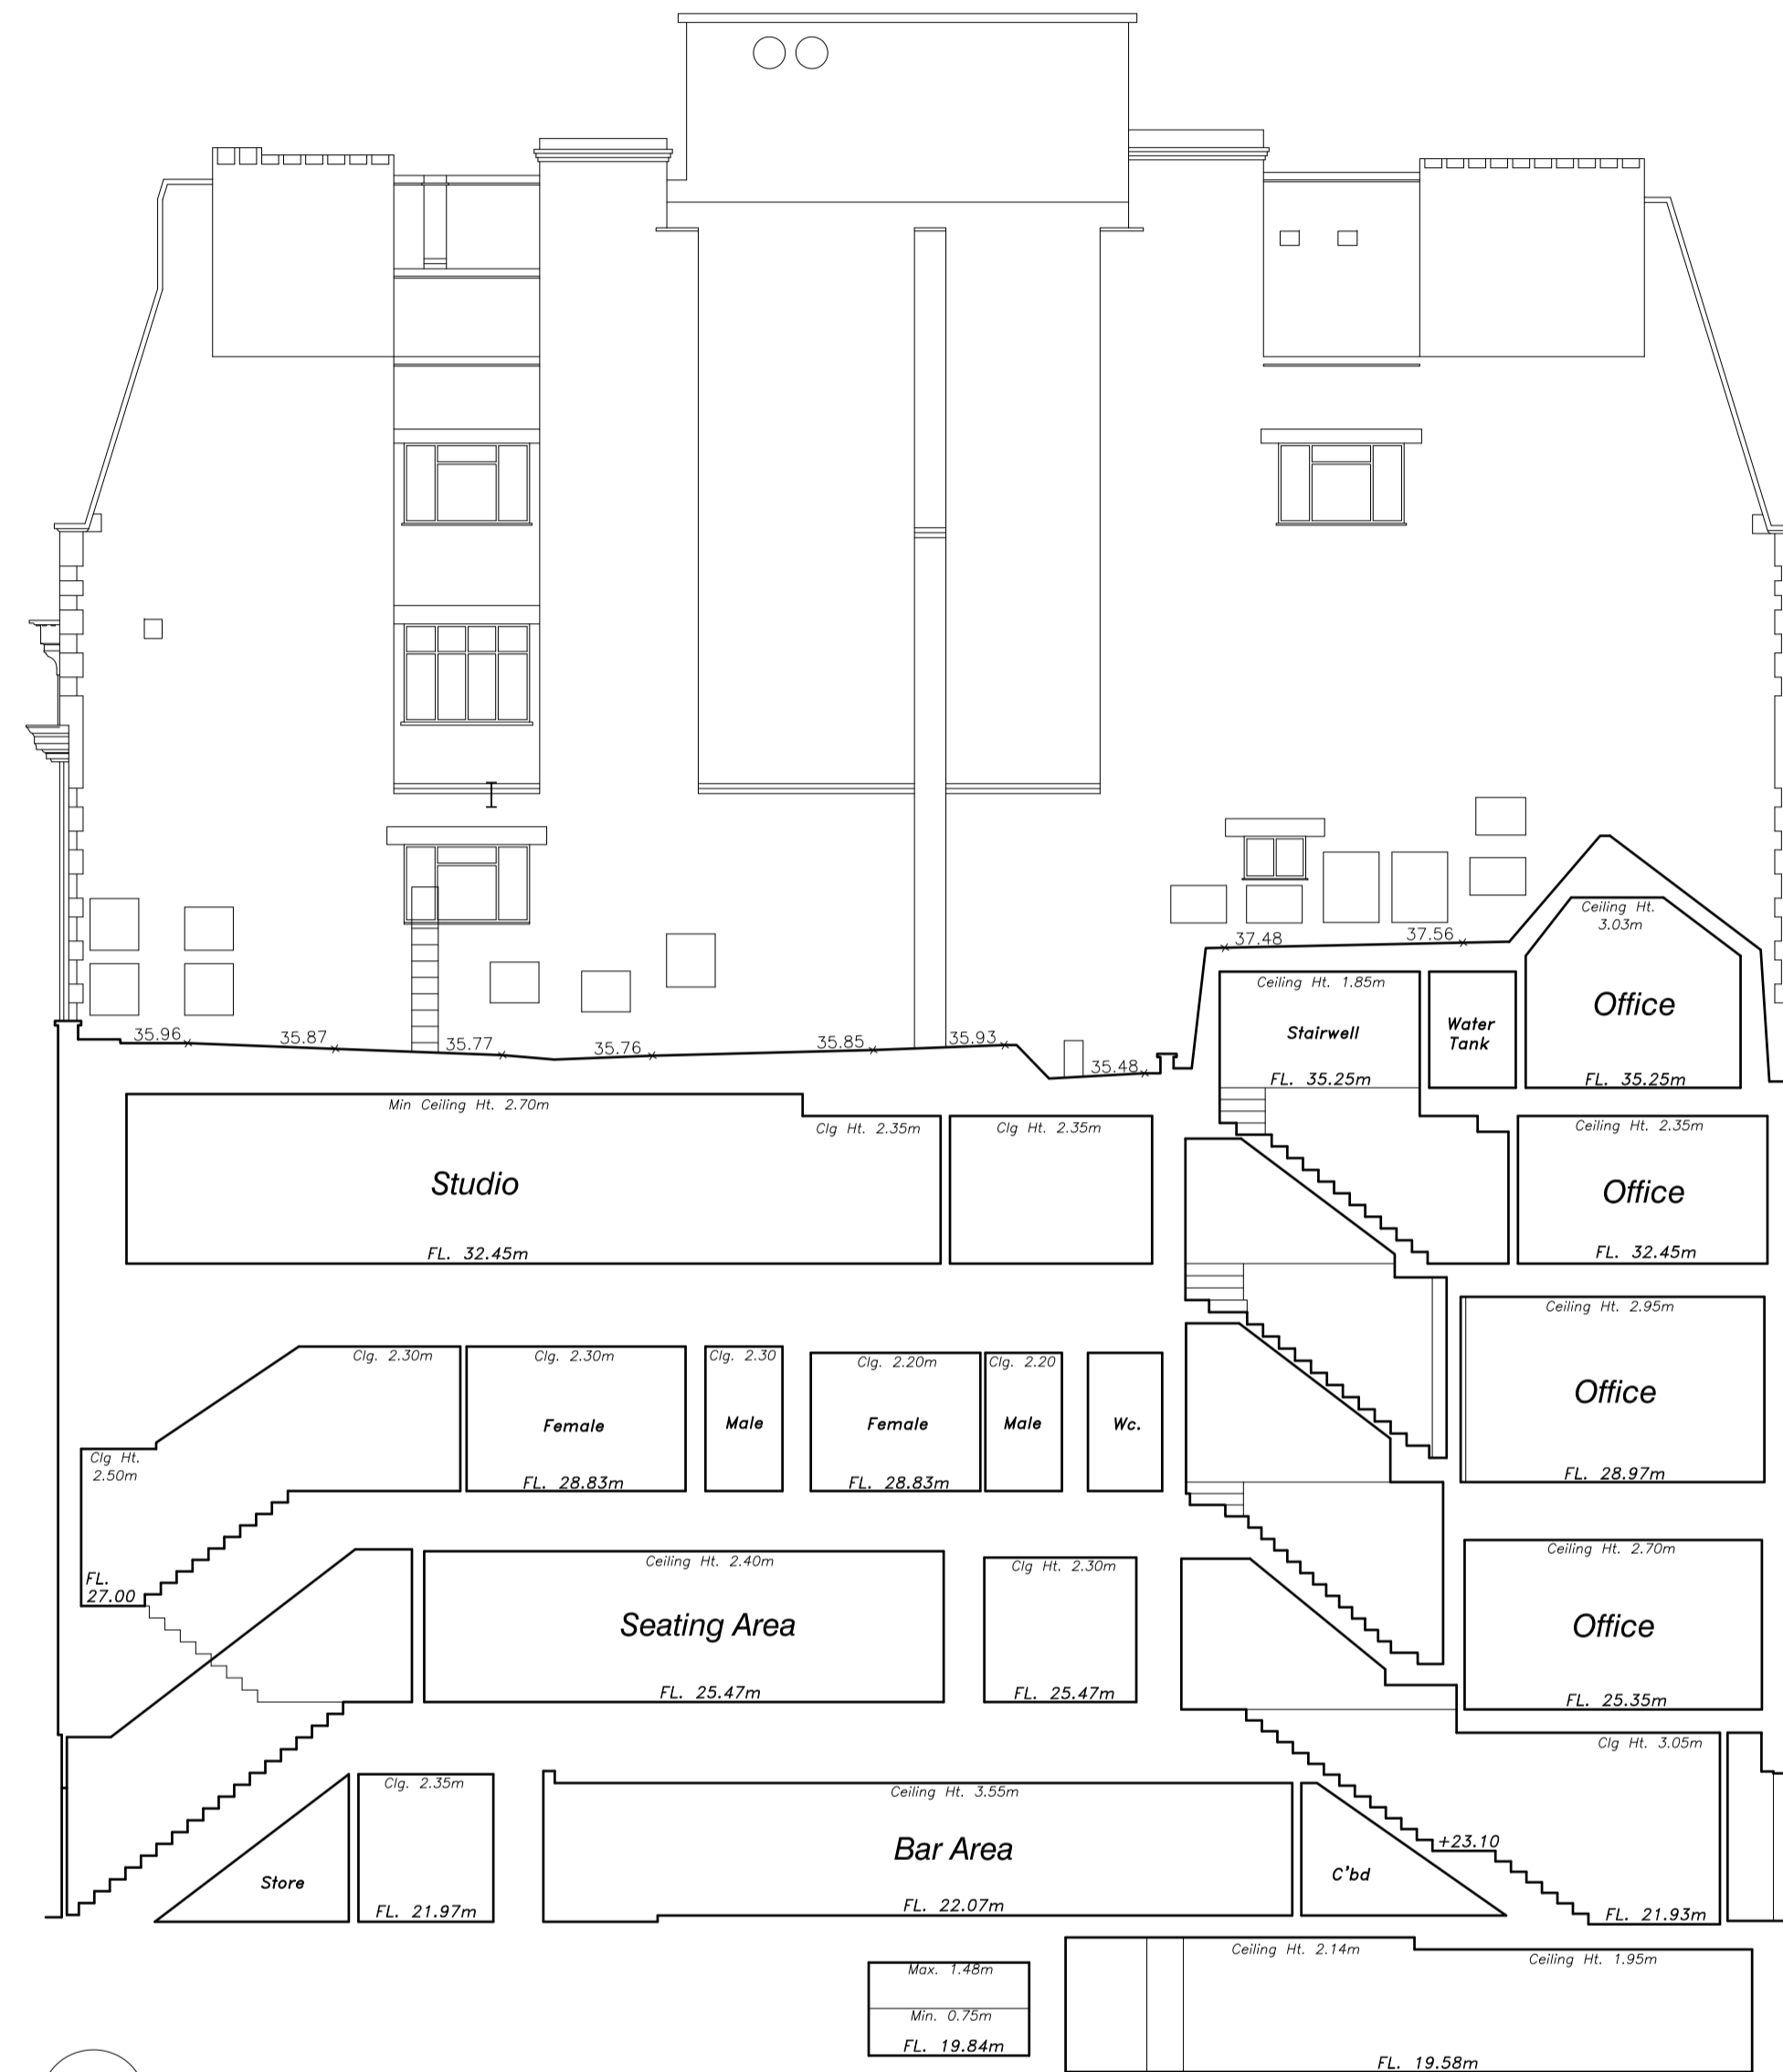

02 Elevation 4

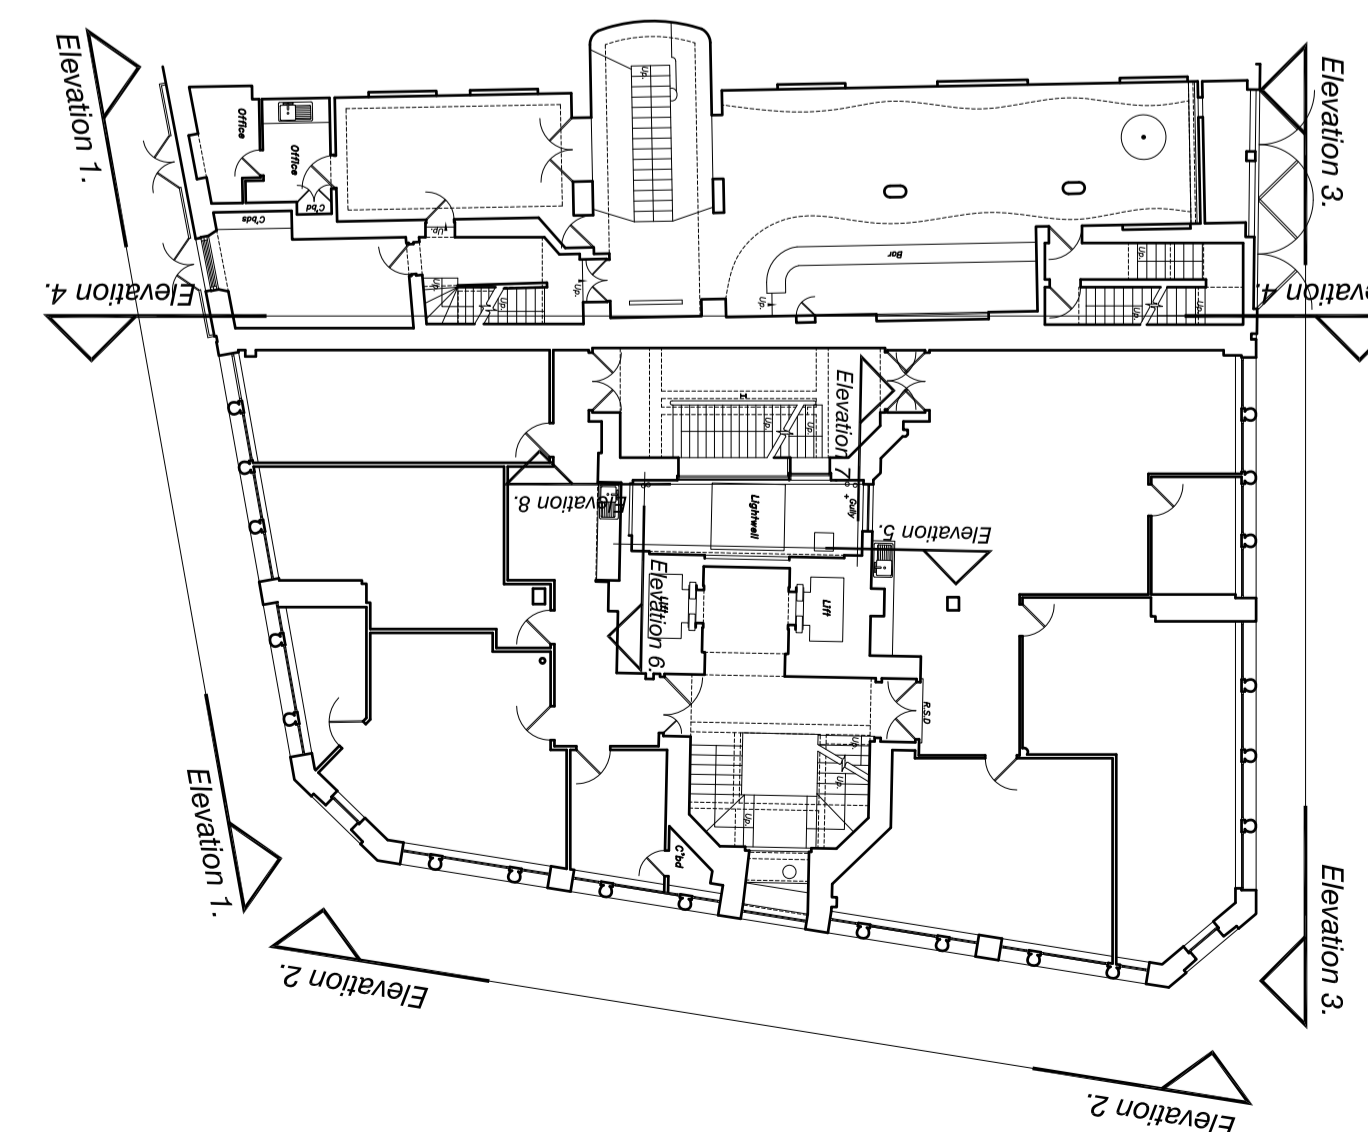

- NOTES:
- Drawing based upon the formal survey information issue by Greenhatch dated November 2014
 - Information to read in conjunction with Structural Engineer and MEP Engineer package information
 - All levels indicated as height above Ordnance Survey
 - Datum taken from survey. To be confirmed.
 - All dimensions subject to a tolerance of +/-5mm.
 - All details are indicative and should be reviewed against contractors selected supplier / manufacturer / system. Any variations are to be advised to and approved by the Contract Administrator prior to commencement on site.
 - Refer to CDM Risk Schedule 1415-0000-CDM-001
 - Refer to Design Risk Schedule 1415-0000-DRS-001

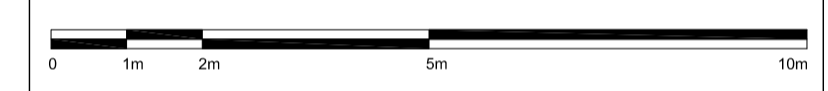

DATE	REVISIONS
27.05.2016	P01 PLANNING
22.07.2015	PR01 PRE-APP

27.05.2016 P01 PLANNING
22.07.2015 PR01 PRE-APP

Do not scale from this drawing. All dimensions to be confirmed on site. Information contained within this drawing is the sole copyright of EMRYS Architects Ltd and is not to be reproduced without permission. EMRYS Architects are to be notified immediately of any discrepancies.



JOB NO.	1415	CLIENT	GMS ESTATES LTD
TITLE	KINGSWAY HOUSE LONDON, WC2B 6QX		
DESC	EXISTING ELEVATIONS ELEVATION 3 & 4		
DRAWN	GWJ	DATE	22.07.2015
		SCALE	B/A1 1/100
CHECKED	GE	STATUS	PLANNING
		REV	P01
DWG NO.	1415-0100-AP-015		

