



Elevation 01

01 625-19550

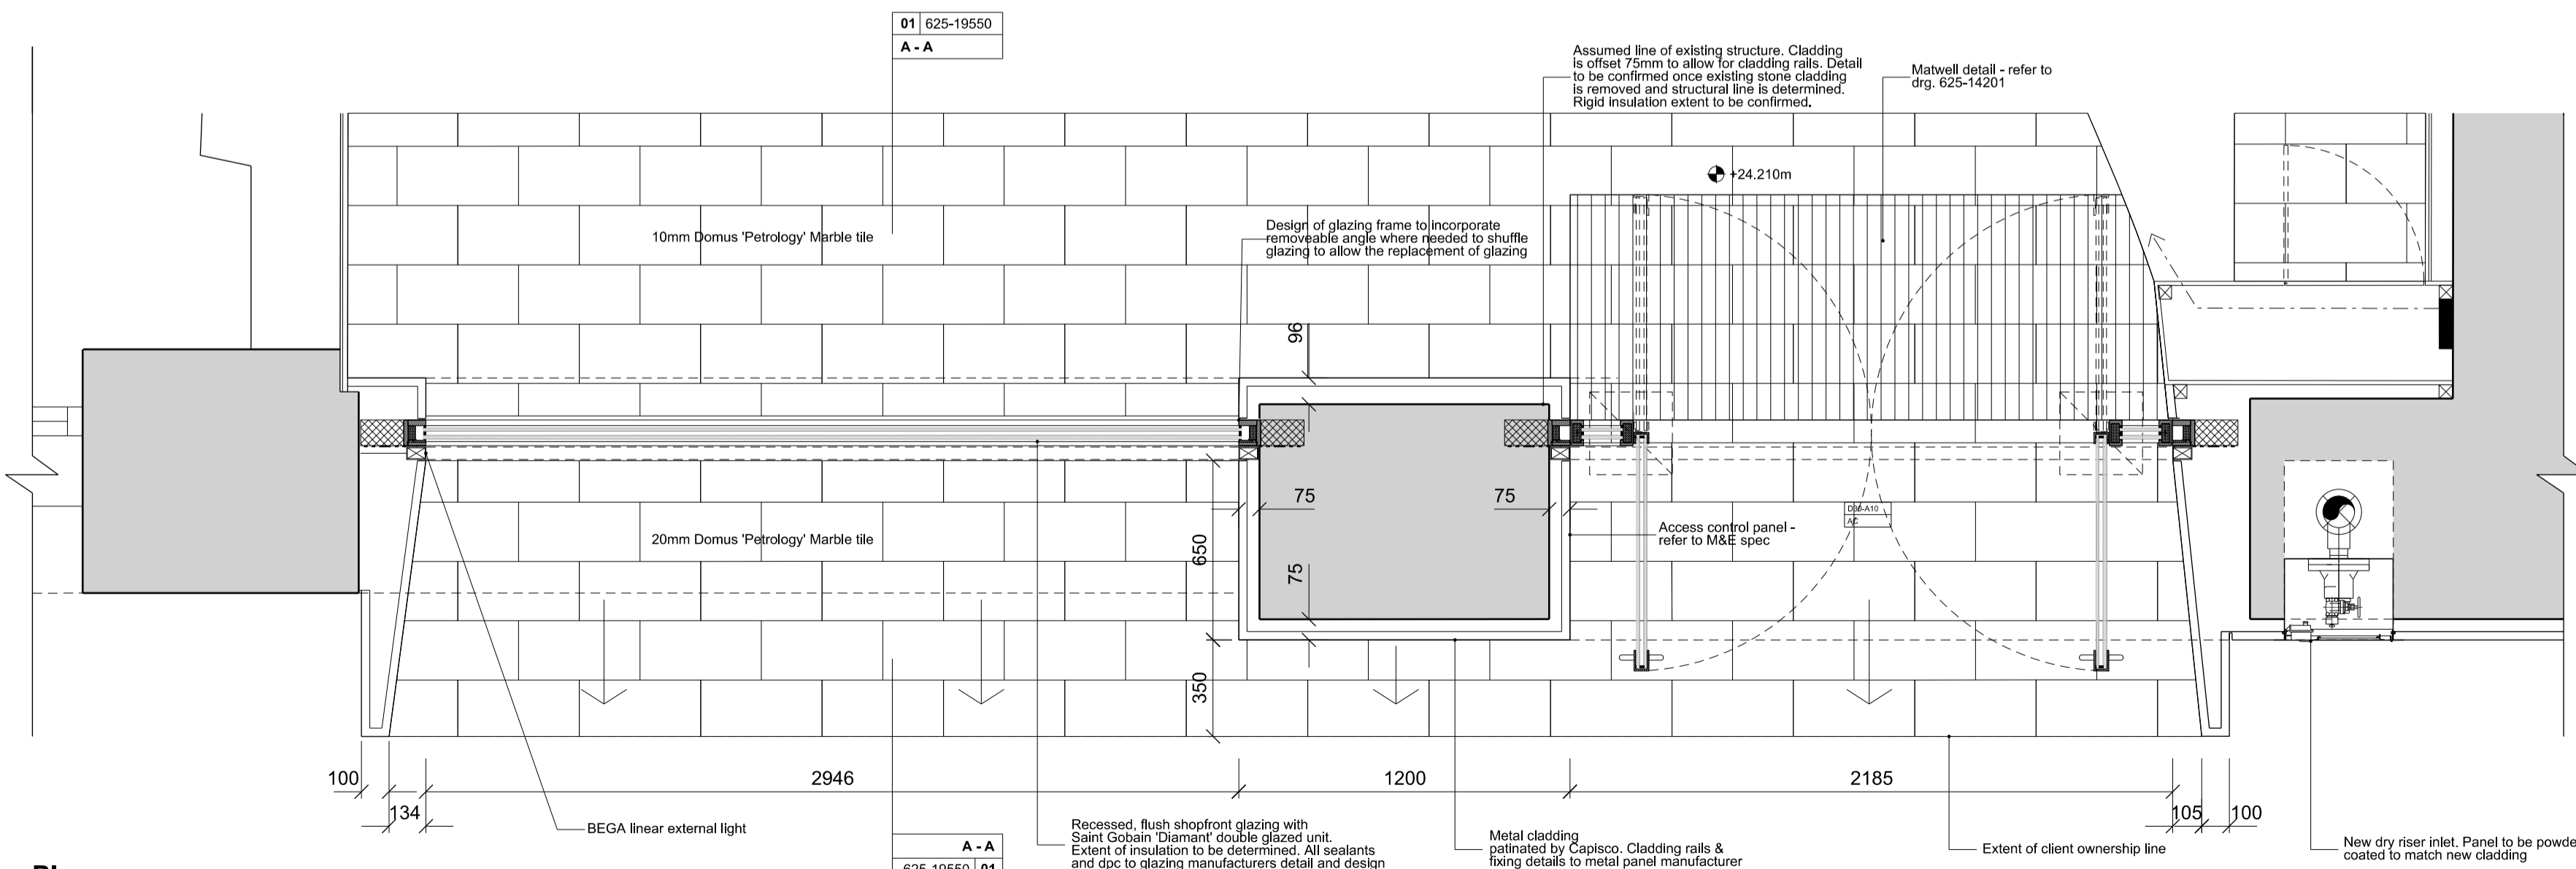


Plan

03 625-19550

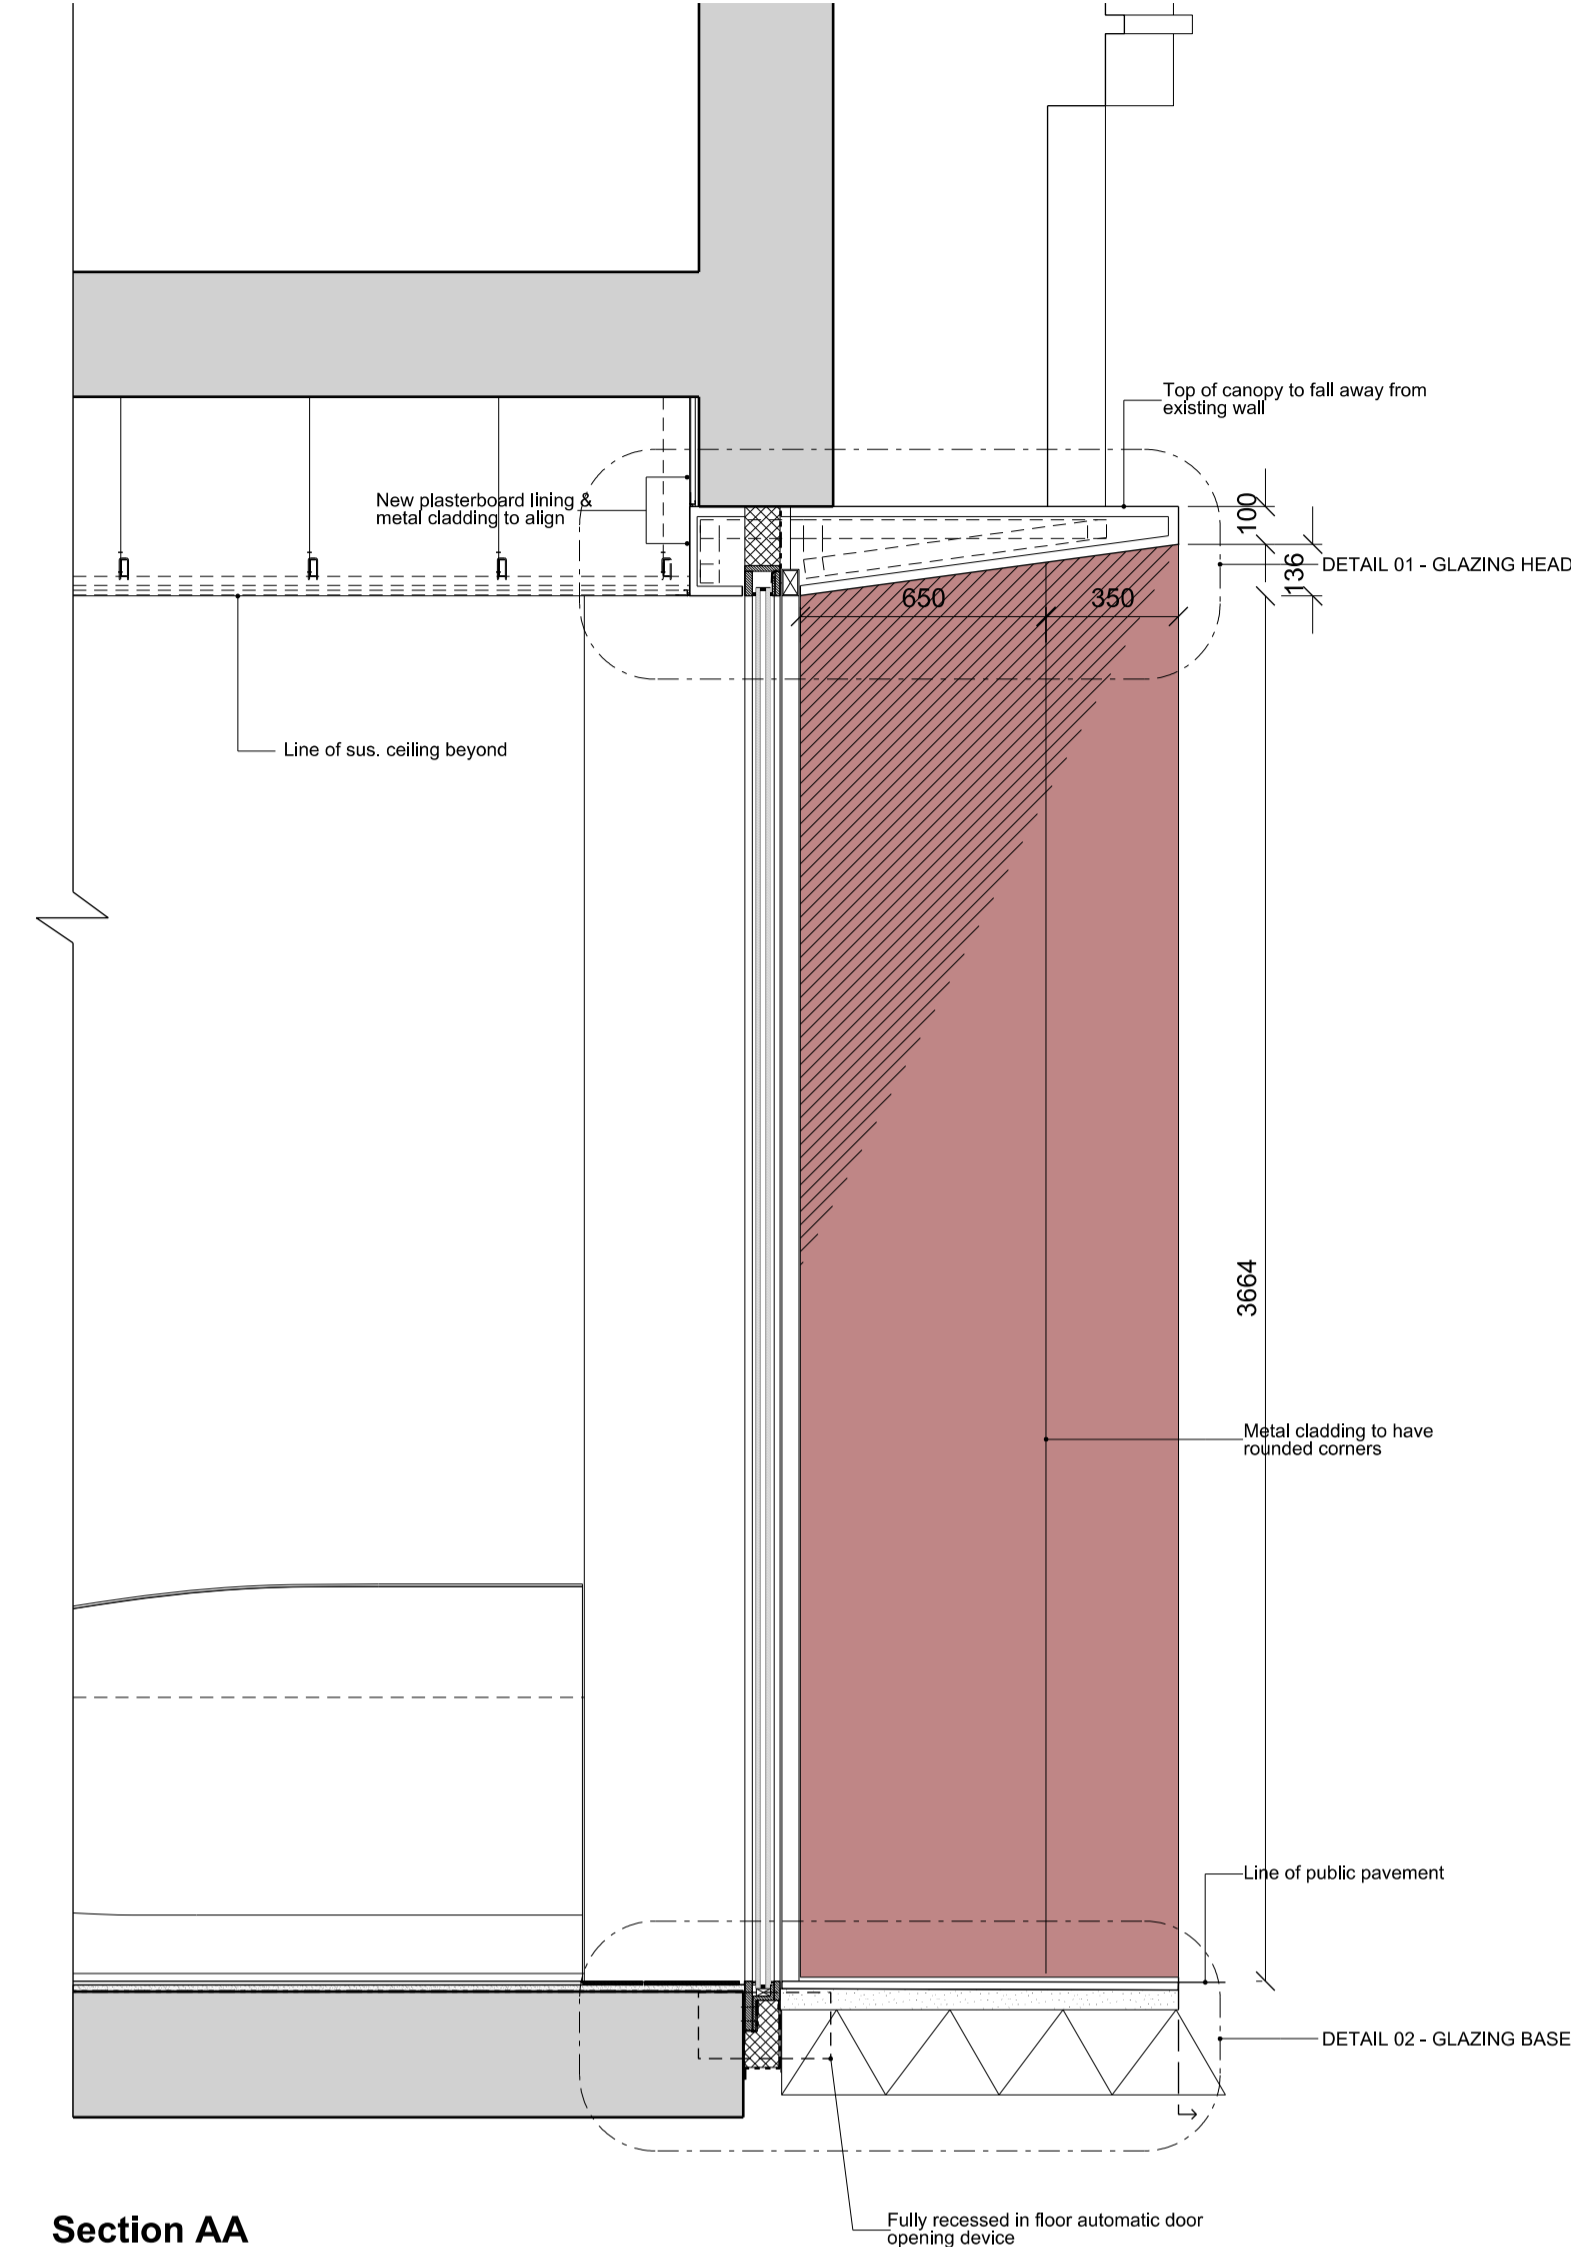

Section AA

02 625-19550

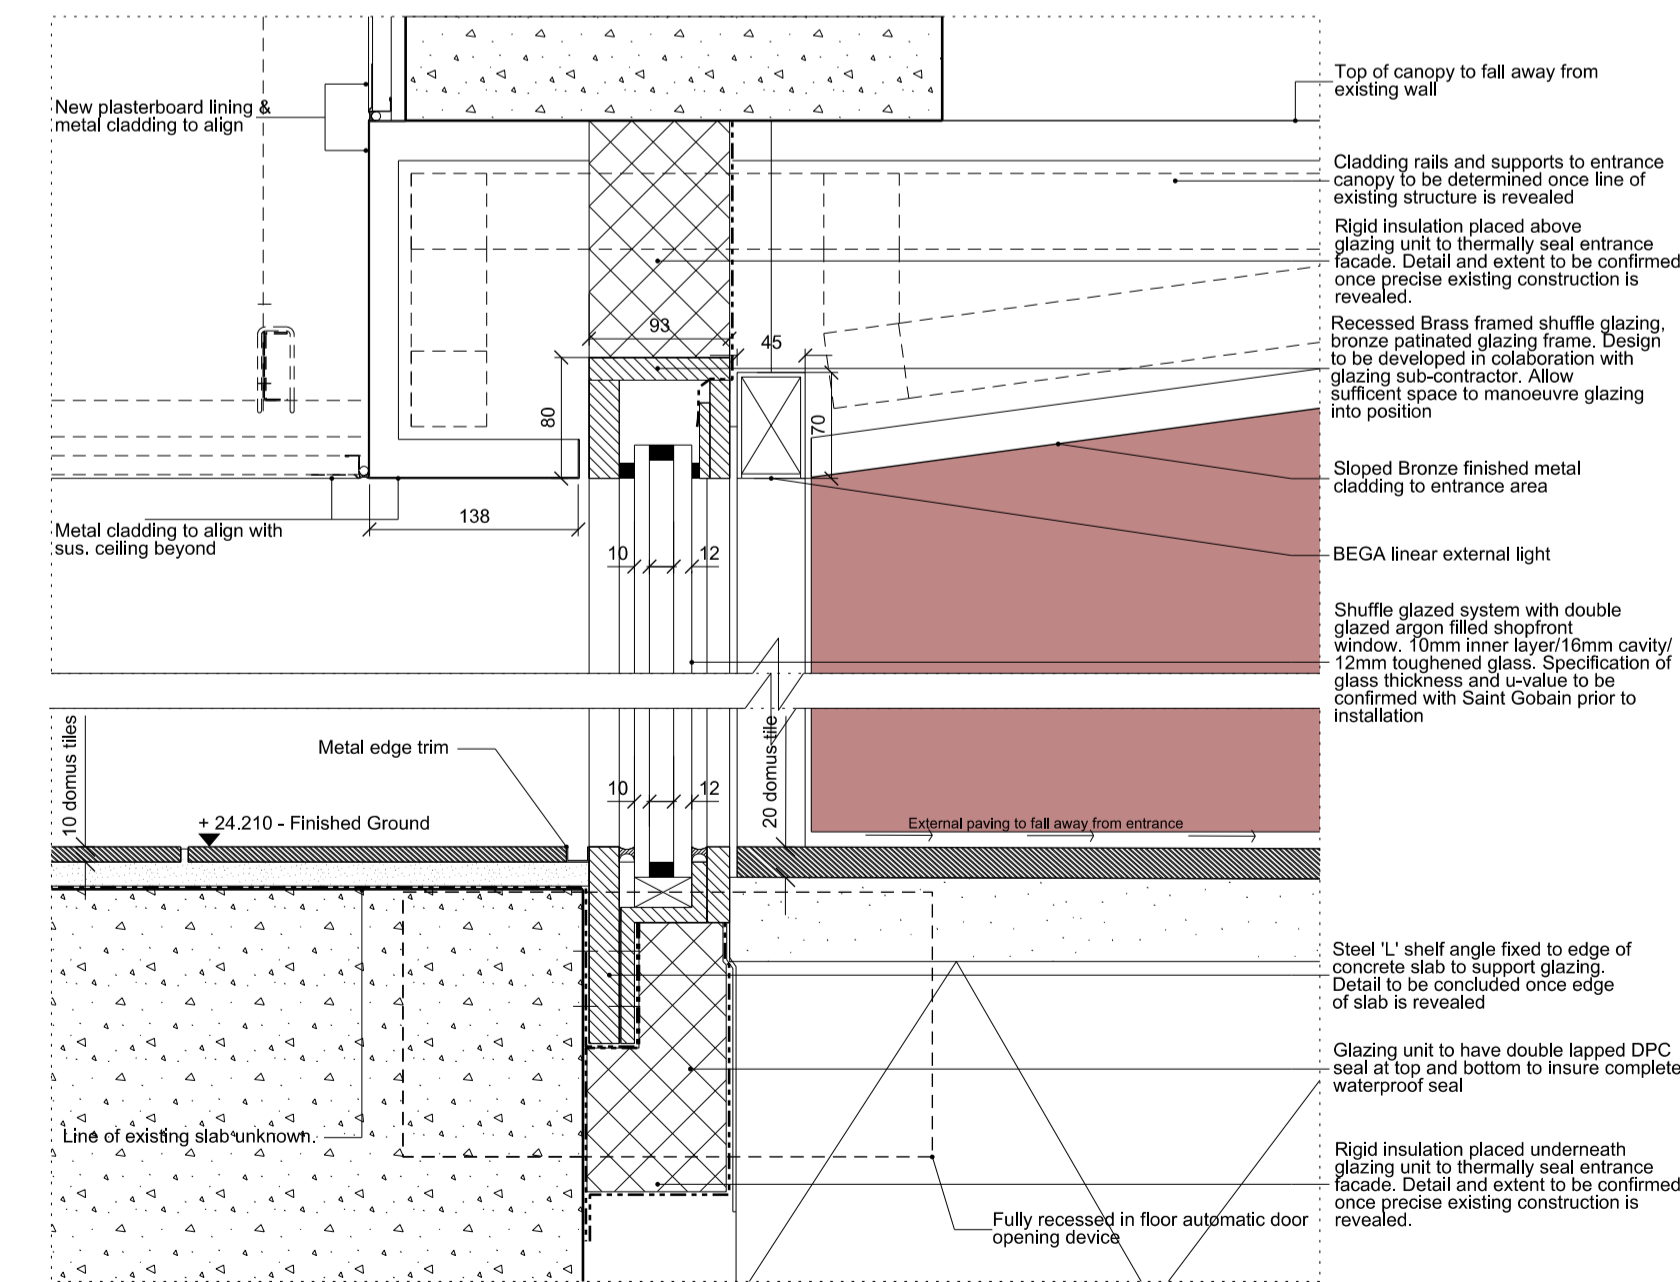


Detail 01 & 02 @ 1:5

04 625-19550

NOTES
DO NOT SCALE FROM THIS DRAWING.
CONTRACTOR TO CHECK ALL DIMENSIONS ON SITE.
ANY DISCREPANCIES TO BE REPORTED TO THE ARCHITECT IMMEDIATELY.
COPYRIGHT RICK MATHER ARCHITECTS LLP ©
N.B.
EXTENT OF EXISTING STRUCTURE IS CURRENTLY UNKNOWN.
FOR FURTHER DESIGN DEVELOPMENT IN RELATION TO GLAZING/DOOR/CLADDING ONCE EXISTING STONE IS REMOVED AND STRUCTURE SHOWN THE FINAL DETAILING CAN BE DONE

REVISIONS	PL1	19/07/16	ISSUED FOR PLANNING
REV	DATE	DESCRIPTION	

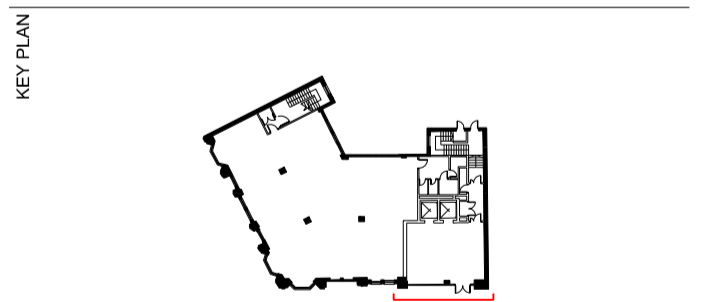

STATUS
PLANNING

RICK MATHER ARCHITECTS ©
123 Camden High Street London NW1 7JR
T: 020 7284 1727 F: 020 7287 7626
info@rickmather.com www.rickmather.com

JOB #
HOGARTH HOUSE
133-136 HIGH HOLBORN
LONDON, WC1V 6PX

TITLE
EXTERNAL COMPONENT
RECEPTION GLAZING
ELEVATION/PLAN/SECTION/DETAILS

DRAWN	JW	JOB #	625	DRG #	19550	REV	PL1
CHECKED	GM	SCALE@A1	1:25	SIZE	A1	DATE	JULY 16
						REV/DATE	19/07/16