


# Level 4 Demolition Plan

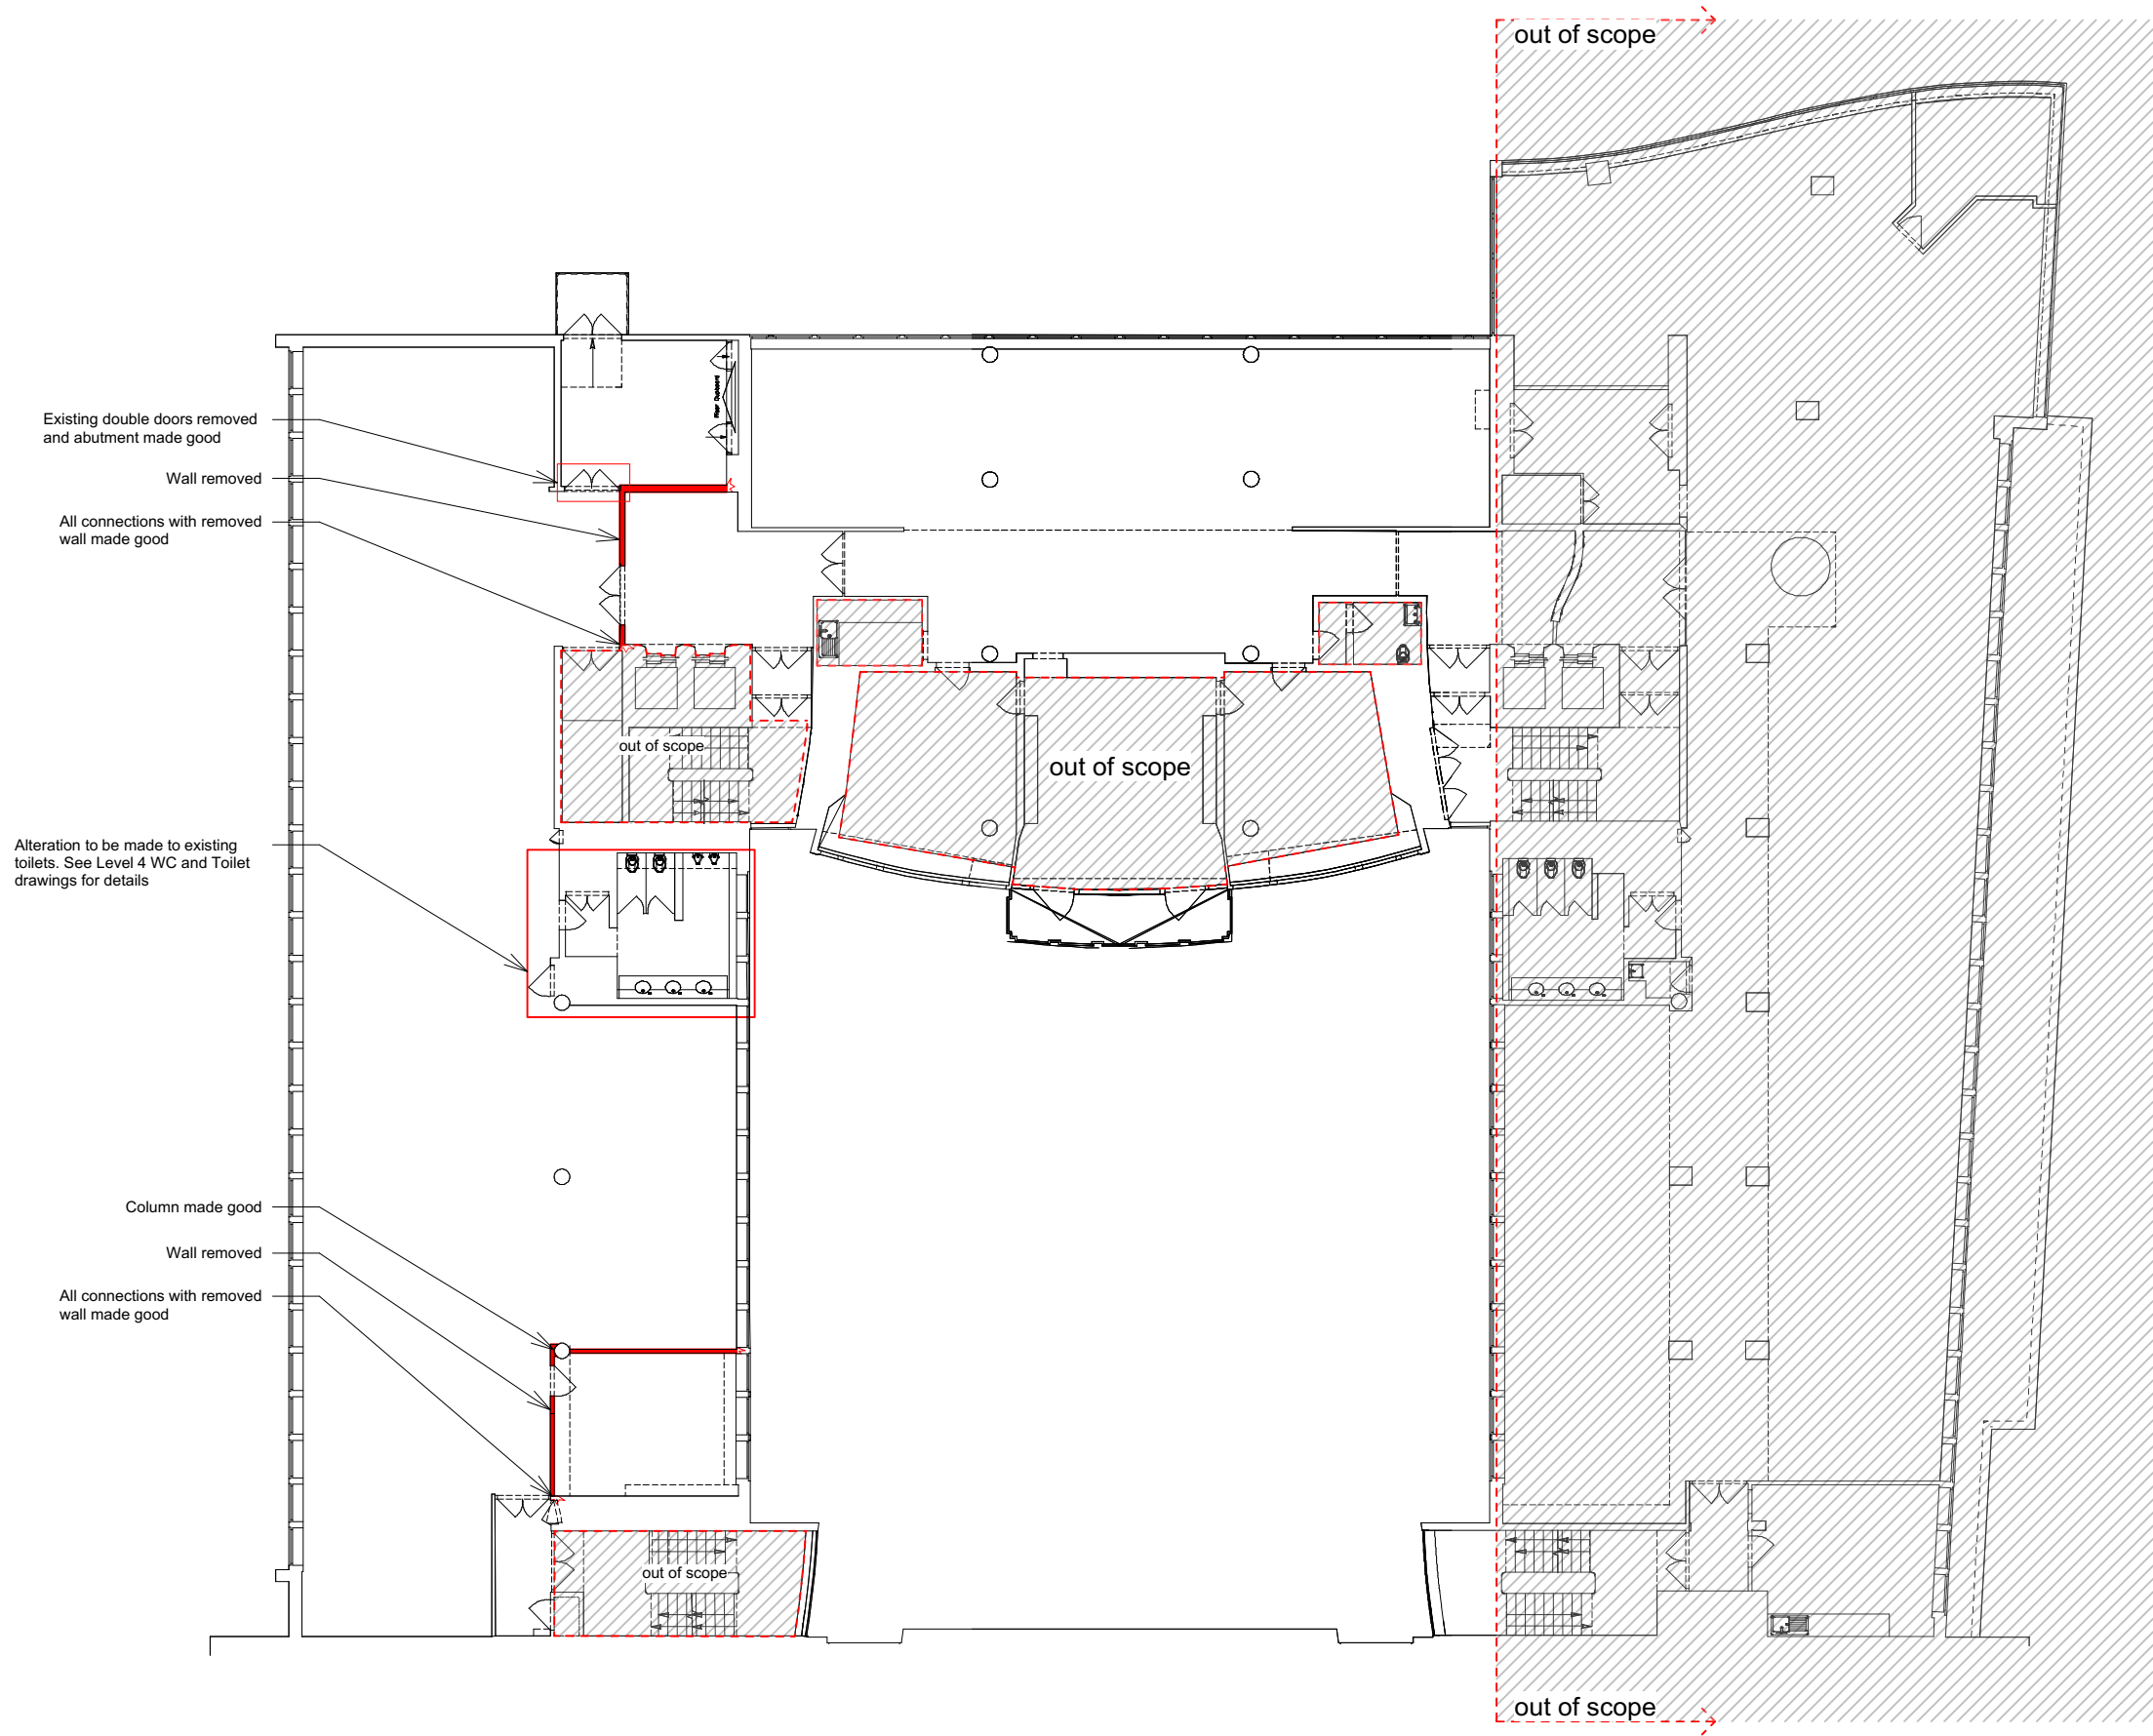

Wall removed and all connections with existing made good —

Removal of indicated item inside box

All existing ceiling tiles removed and replaced with equal and approved. See RCP drawing for details on new layouts

**Do not scale** from this drawing, use only written dimensions. Critical dimensions are identified thus with the 'x' prefix. Contractor to check **ALL** measurements on site prior to the commencement of the work and notify HTS of any discrepancies. All setting out to be approved by HTS **PRIOR** to fabrication.

© The Harmsen Group/Harmsen Tilney Shane retain the copyright and ownership of the drawing which must not be copied without written consent.

Revisions.

Rev.:	By.:	Date:



**Client**  
TUC

**Project**  
Congress House

**Drawing Title**  
Level 4  
Demolition Plan

Scale	Drawn	Date
1:200 (A3)	TC	04.07.16

Bristol | Farleigh Court | Flax Bourton | BS48 1UR  
T 01275 465 200

London | The Printworks | Dunstable Road | TW9 1RR  
T 020 8439 2970

www.harmsentilneyshane.com

Project no.	Drawing no.	Revision
<b>689</b>	<b>154</b>	<b>0</b>

**Purpose of Issue**  
Tender