


Level 4 Partition Plan

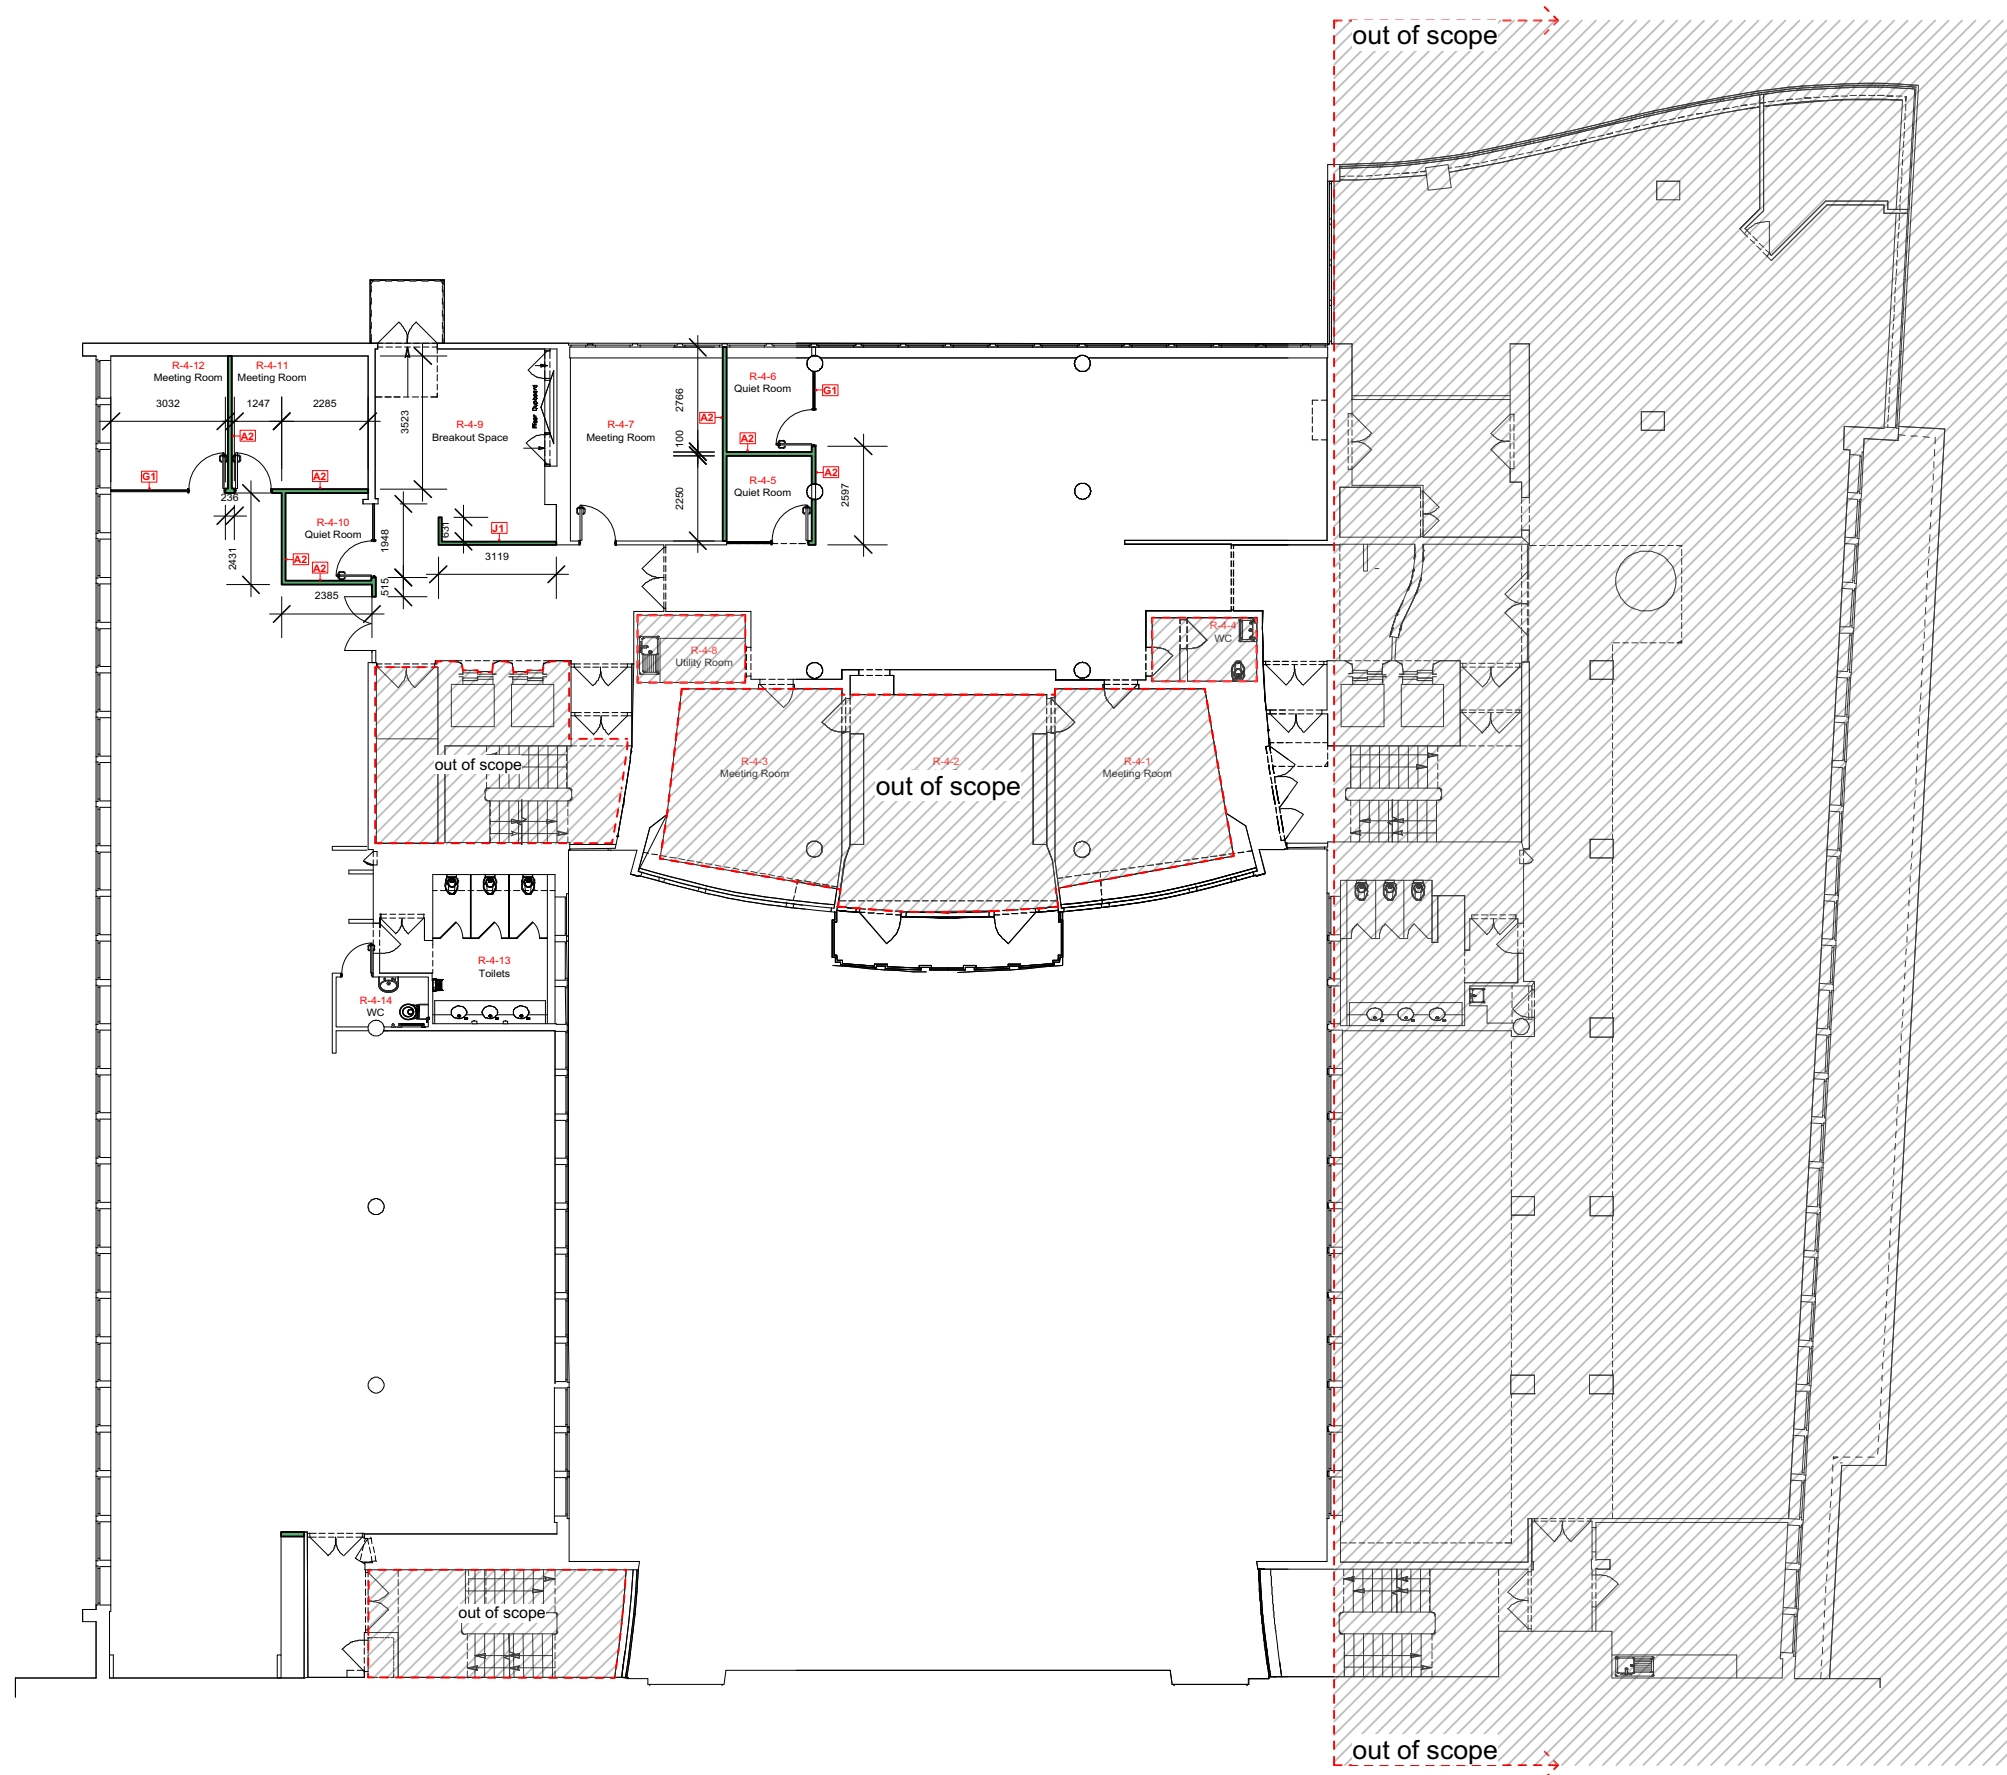

- New solid wall partition
Make up: See annotation A1-
- F100-AP1 2no. layers 12.5mm
Wallboard; 50mm stud and
25mm cavity insulation - 49db A2-
- F100-AP2 2no. layers 12.5mm
Soundbloc; 50mm stud and
25mm cavity insulation - 52db A3-
- Glazed partition
See scope of works document
for pricing options G1-
- Joinery item J1-

Do not scale from this drawing, use only written dimensions. Critical dimensions are identified thus with the 's' prefix. Contractor to check **ALL** measurements on site prior to the commencement of the work and notify HTS of any discrepancies. All setting out to be approved by HTS **PRIOR** to fabrication.
© The Harmsen Group/Harmsen Tilney Shane retain the copyright and ownership of the drawing which must not be copied without written consent.

Revisions.
Rev.: By: Date:



Client
TUC

Project
Congress House

Drawing Title
Level 4
Partition Plan

Scale	Drawn	Date
1:200 (A3)	TC	04.07.16

Bristol | Farleigh Court | Flax Bourton | BS48 1UR
T 01275 465 200

London | The Printworks | Dunstable Road | TW9 1RR
T 020 8439 2970

www.harmsentilneyshane.com

Project no.	Drawing no.	Revision
689	204	0

Purpose of Issue
Tender