


KEY PLAN

This Drawing Should Be Read In  
Conjunction With Drawing Number:  
9000-DRG-02LY-DE001

PLANNING

REVISION	DRN	CHKD	DATE
- First Issue	GC	TW	10/05/2016
A Planning comments incorporated	FC	TW	12/07/2016

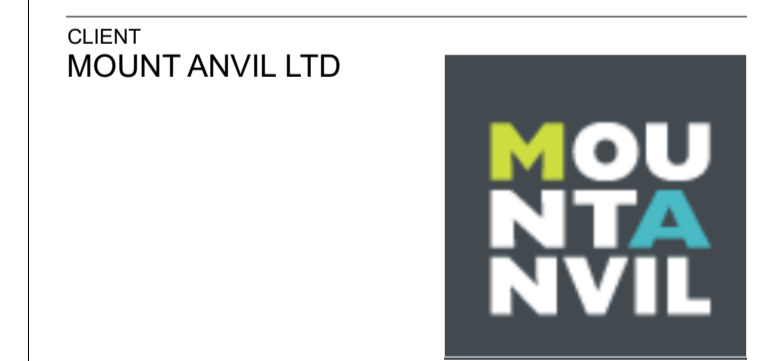

CLIENT  
MOUNT ANVIL LTD

PROJECT  
KIDDERPORE AVENUE

DRAWING  
Lady Chapman  
Elevation Existing Rear North

SCALE 1:50 @ A1 DATE January 2016

DRAWING No. 15 230 DRAWN BY GC  
9000-DRG-02LY-EL005 REV A

A & Q PARTNERSHIP (LONDON) LTD  
THE LUX BUILDING, 2-4 HOXTON SQUARE, LONDON N1 6 NU  
Tel: 020 7613 2244 Fax: 020 7613 2642 Email: london@aqp.co.uk  
ARCHITECTURE DESIGN MASTERPLANNING INTERIORS

