


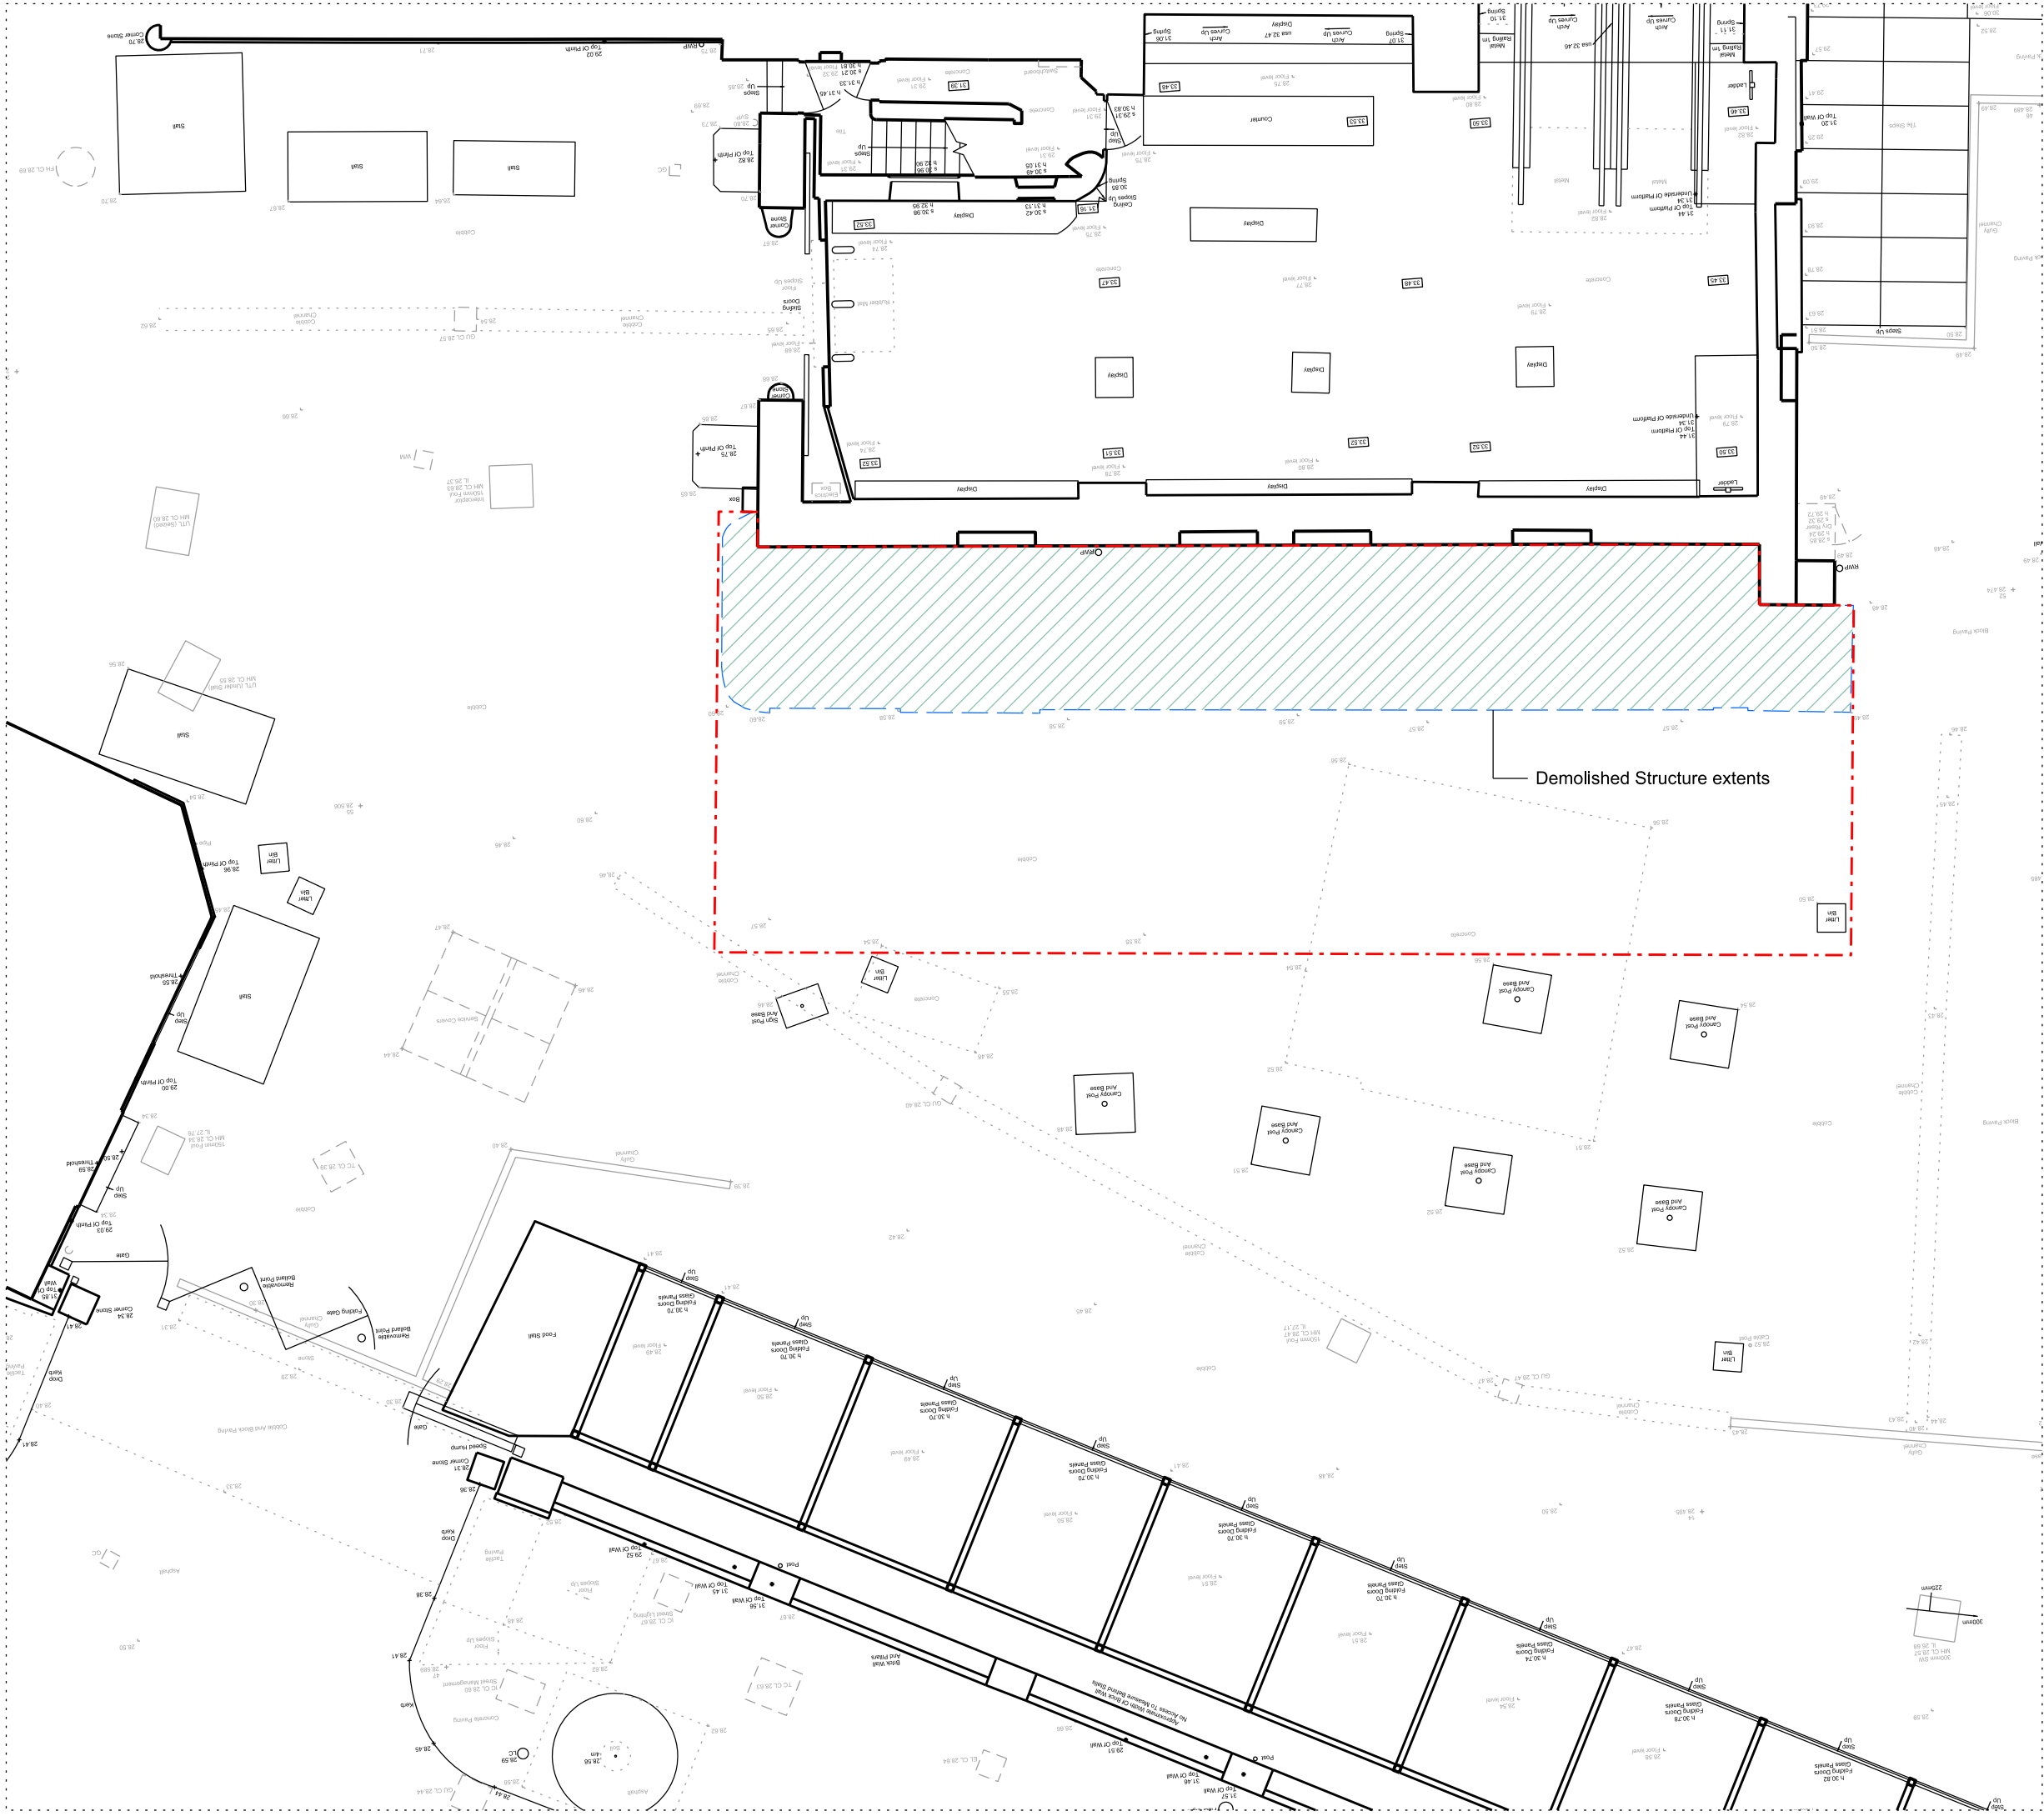


Notes
This drawing is copyright Piercy&Company.
Do not scale from this drawing.
All dimensions and levels to be checked on site by the contractor and such dimensions to be his responsibility.
Report all drawing errors, omissions and discrepancies to the Architect.

DISCLAIMER
This document may be issued in an editable digital CAD format to enable others to use it as background information to make alterations and/or additions. In that instance the file will be accompanied by a PDF version as a record of the original file. It is for those parties making such alterations and/or additions to ensure that they make use of current background information.

Piercy&Company accepts no liability for either: any such alterations and/or additions to the background information by others; or any other changes made by others to the architectural content of the background information itself.

--- Planning Boundary
Site Area = 116m2

PL1	06.07.16	Planning issue
Rev	Date	Description

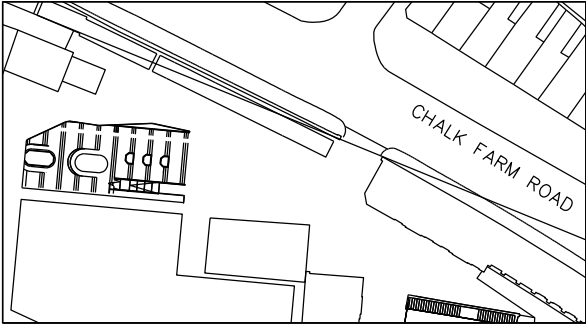

Project Camden Stables Market	
Client Castlehaven Row LTD	
Date 06.07.16	Scale 1:25 at A1 1:50 at A3

Area 05 Micro Food Units Existing Plan		
Drawn NH	Checked NH	Approved NH

Drawing Status PLANNING					
Project 13493	Discipline A-A05	Level L00	Series 01	Dwg No 100	Rev PL1

122 Arlington Road
London NW1 7HP
info@piercyandco.com
www.piercyandco.com
Telephone
+44 (0)2074249611

Piercy&Company