


300/1 - parapet as approved drawings



300/2 - parapet as detailed design

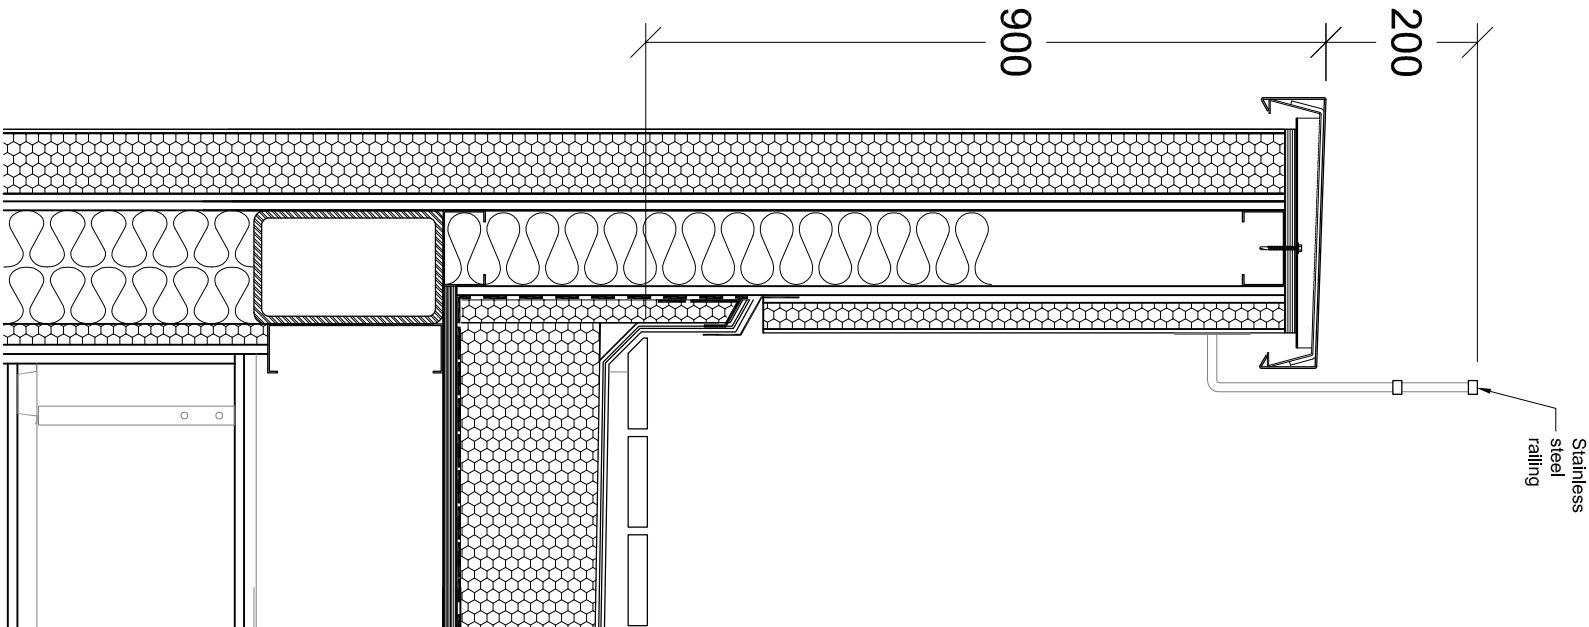

300/3 - parapet to Parkland Court, London W14 8AN



300/4 - street view of Parkland Court, London W14 8AN

Client		Scale		Drawn	
Pirton Ltd, 32 Bloomsbury Street, London		1:10		JAG	
Job Title		Date		Sheet Size	
Kings College Court, London NW3 3EA		21/03/16		A3	
Drawing Title		Drawing Number		Revision	
Parapet details		0903/SK300		P1	



JIM GARLAND ARCHITECTS LTD  
ONE DOLPHIN QUAY  
E14 6PU  
01243 370502  
email: info@garland.org.uk