


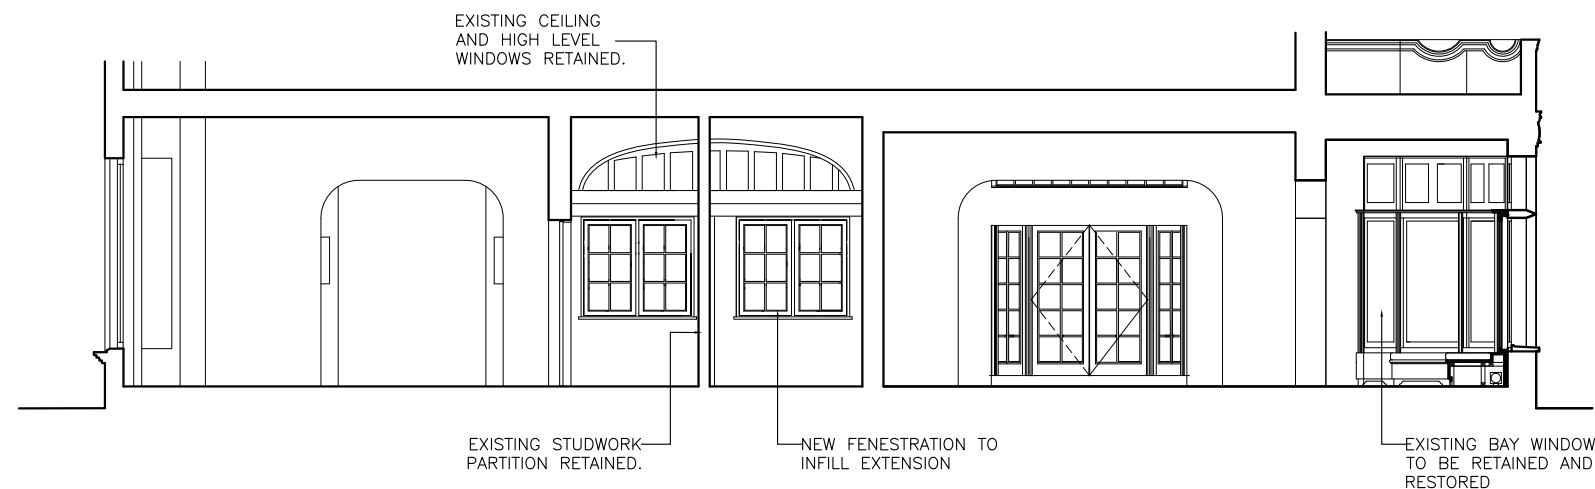
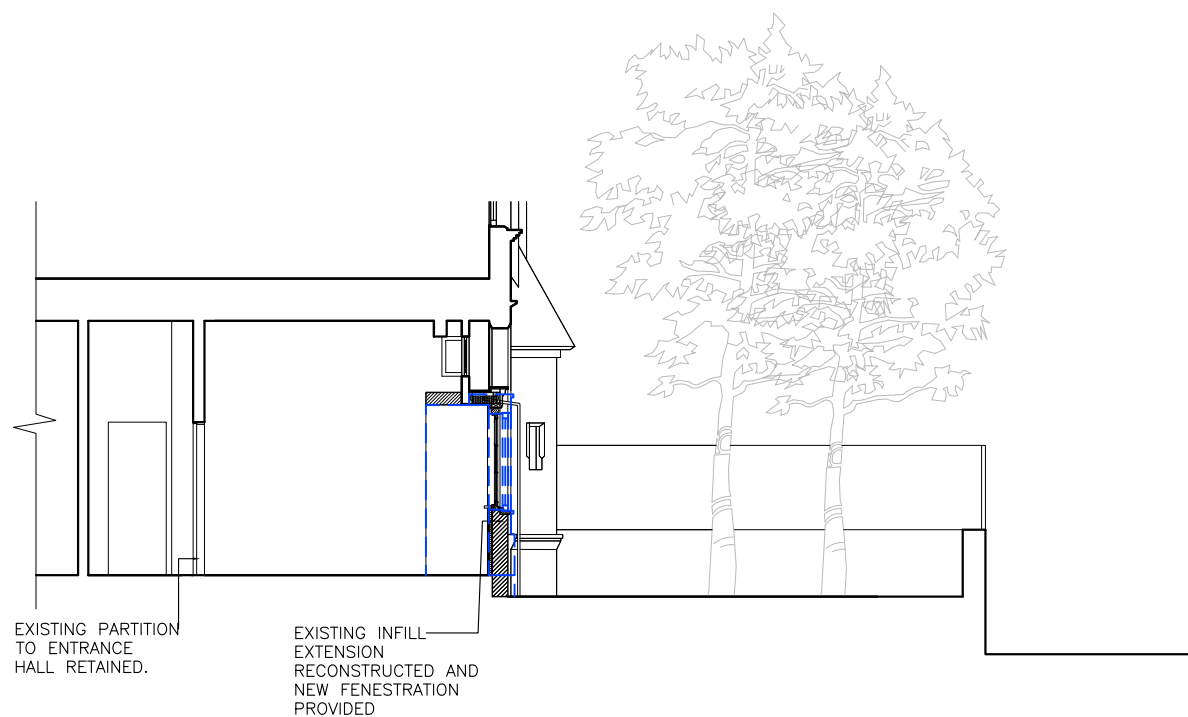


LEGEND


-  TO BE DEMOLISHED/
STRIPPED OUT
-  TO BE DEMOLISHED/
STRIPPED OUT
-  NEW CONSTRUCTION



01 PROPOSED SECTION AA
051 1:100



02 PROPOSED SECTION BB
051 1:100

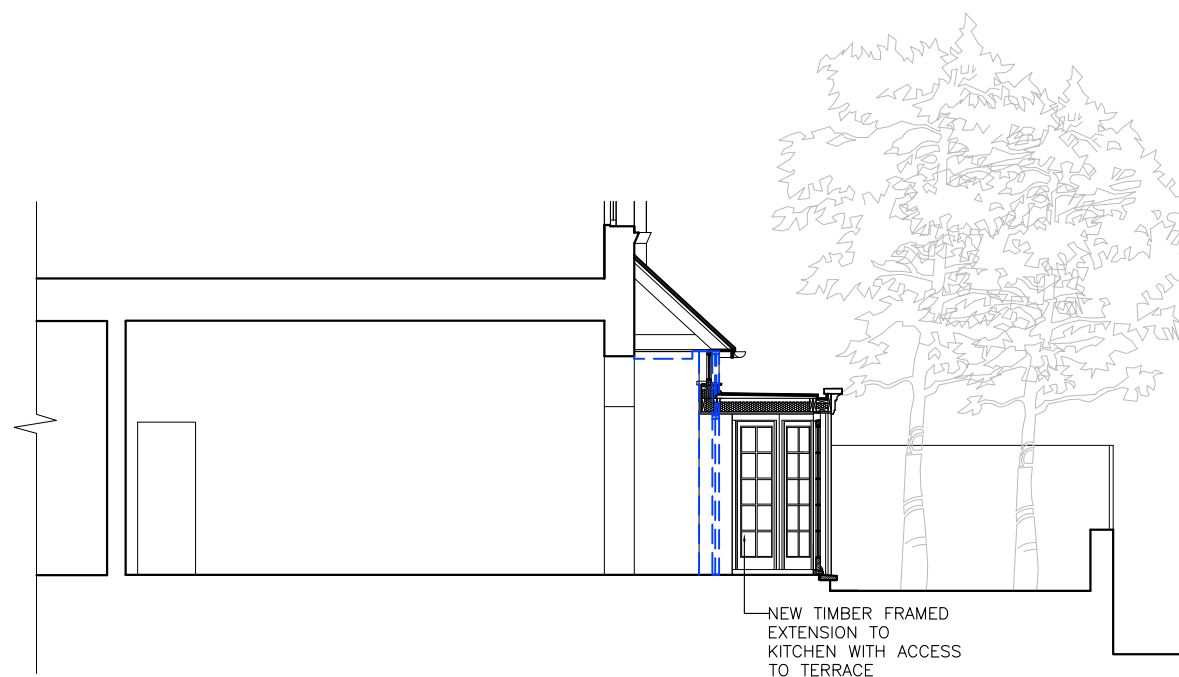

03 PROPOSED SECTION CC
051 1:100



No.	Revision	Date
A	Sections updated. Central bedroom /ensuite dividing walls retained.	19.07.16

PLANNING

JL Project

73 Eton Avenue

JL Drawing Title

PROPOSED SECTIONS

Scale	Date	Dwn	MT
1:100@A3	19/05/16		
Drawing No.	Rev.		
748_051	A		

CAD Ref.