





LEGEND


-  TO BE DEMOLISHED STRIPPED OUT
-  TO BE DEMOLISHED STRIPPED OUT



01 EXISTING SECTION AA
002 1:100

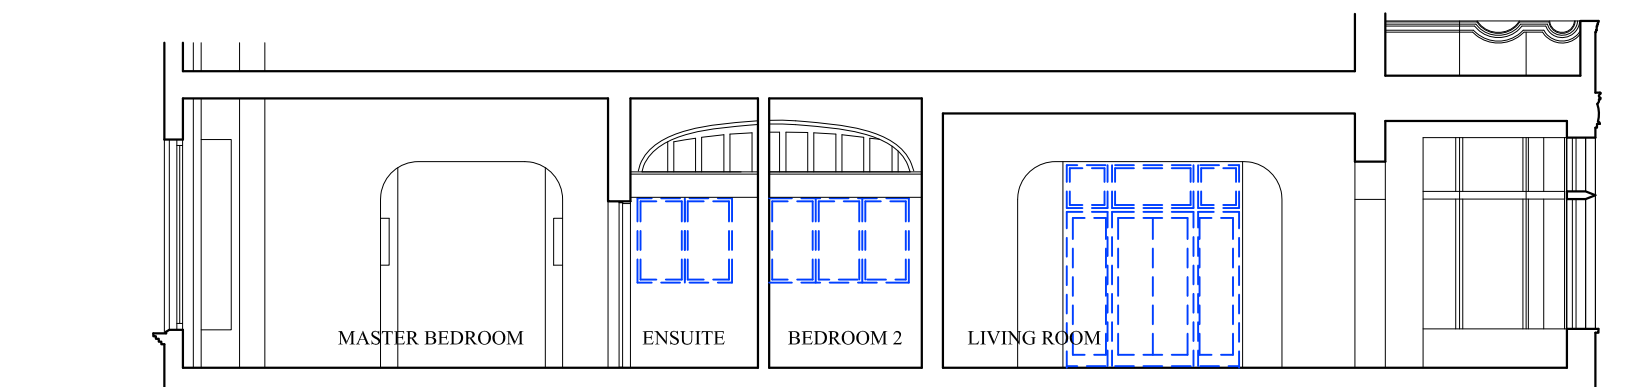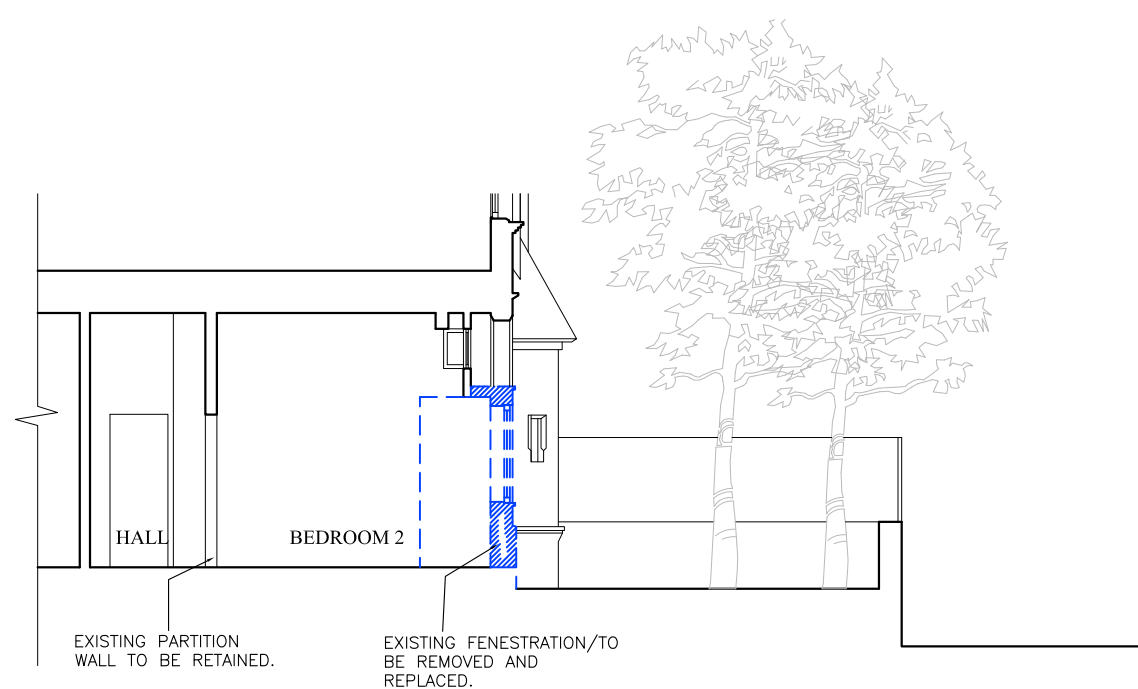

02 EXISTING SECTION BB
002 1:100

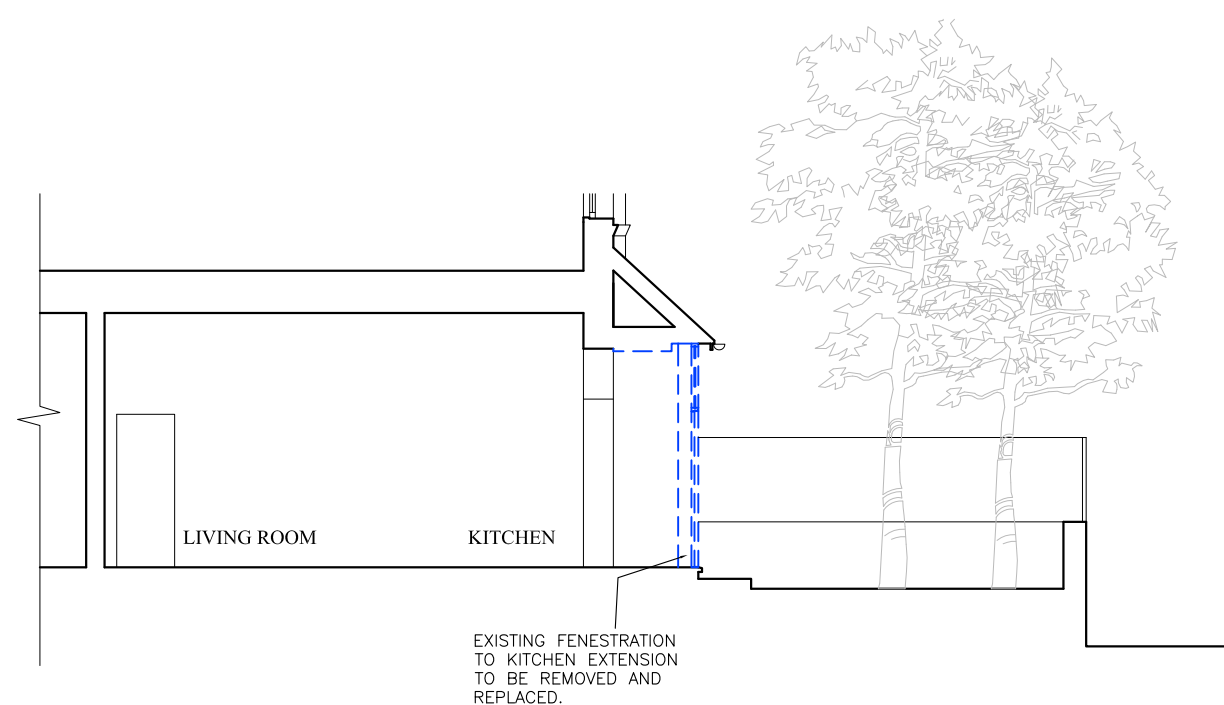

03 EXISTING SECTION CC
002 1:100



01 EXISTING SECTIONS
002 1:100

No.	Revision	Date
A	Demolition updated. Central partition walls to be retained.	19.07.16

PLANNING

JL Project

73 Eton Avenue

JL Drawing Title

EXISTING SECTIONS

Scale	Date	Dwn	MT
1:100@A3	09/03/14		
Drawing No.	748_002	Rev.	A

CAD Ref.