
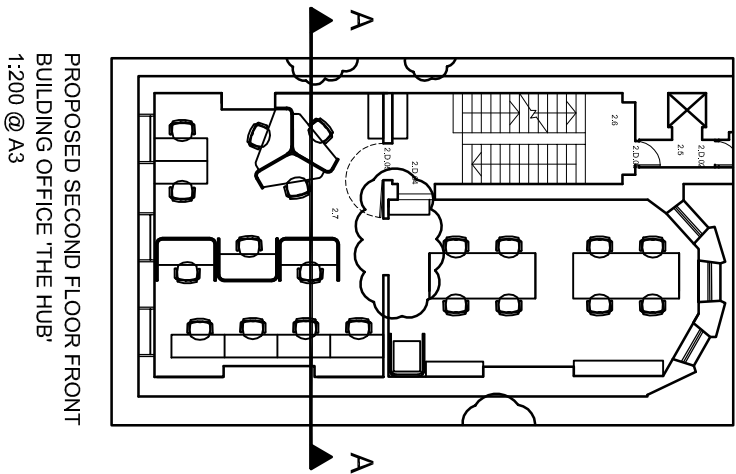
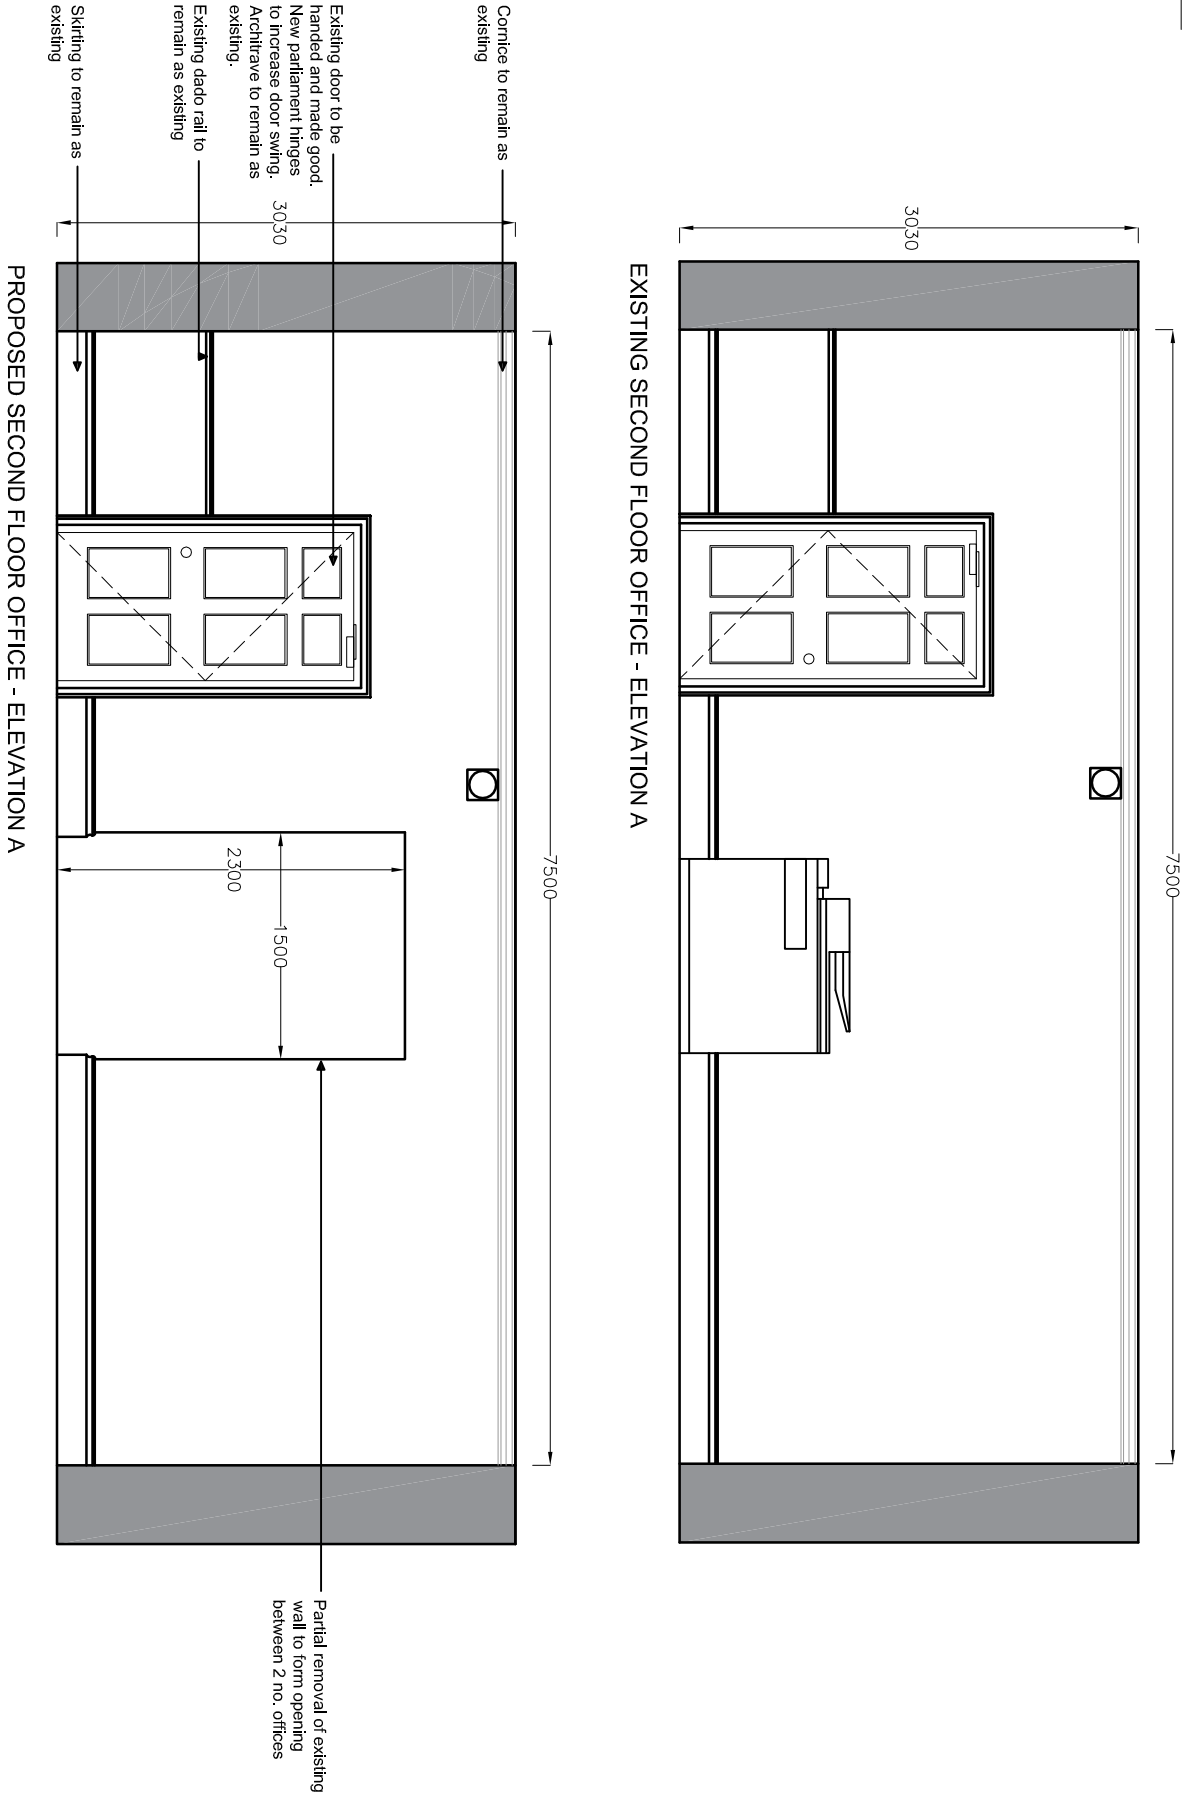


Notes:

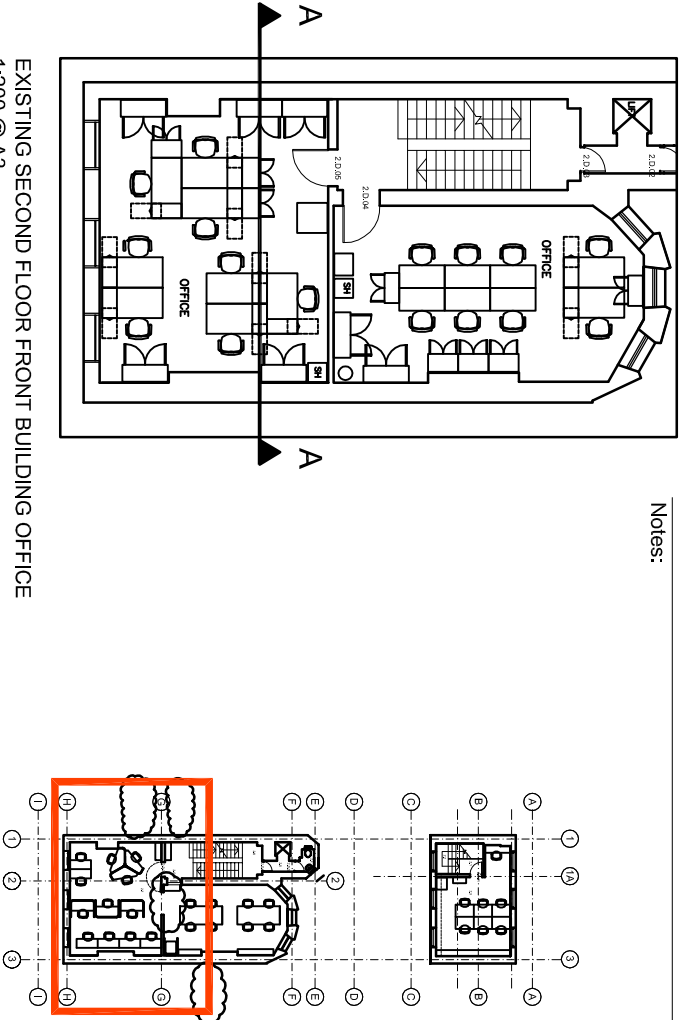

Client / Location:			
Schillings International LLP 41 Bedford Square London, WC1B 3HX			
Drawing:			
EXISTING AND PROPOSED ELEVATIONS			
Scale:	Date:	Drawn:	Check:
1:50 @ A3	20.05.16	EJW	
Job No:	Dwg No:	Rev:	
1501007	1008	B	
© EngineRoom. This title block is 80mm wide at full scale.			
Do not scale. Work to figured dimensions only which should be verified on site.			