



Existing Elevation

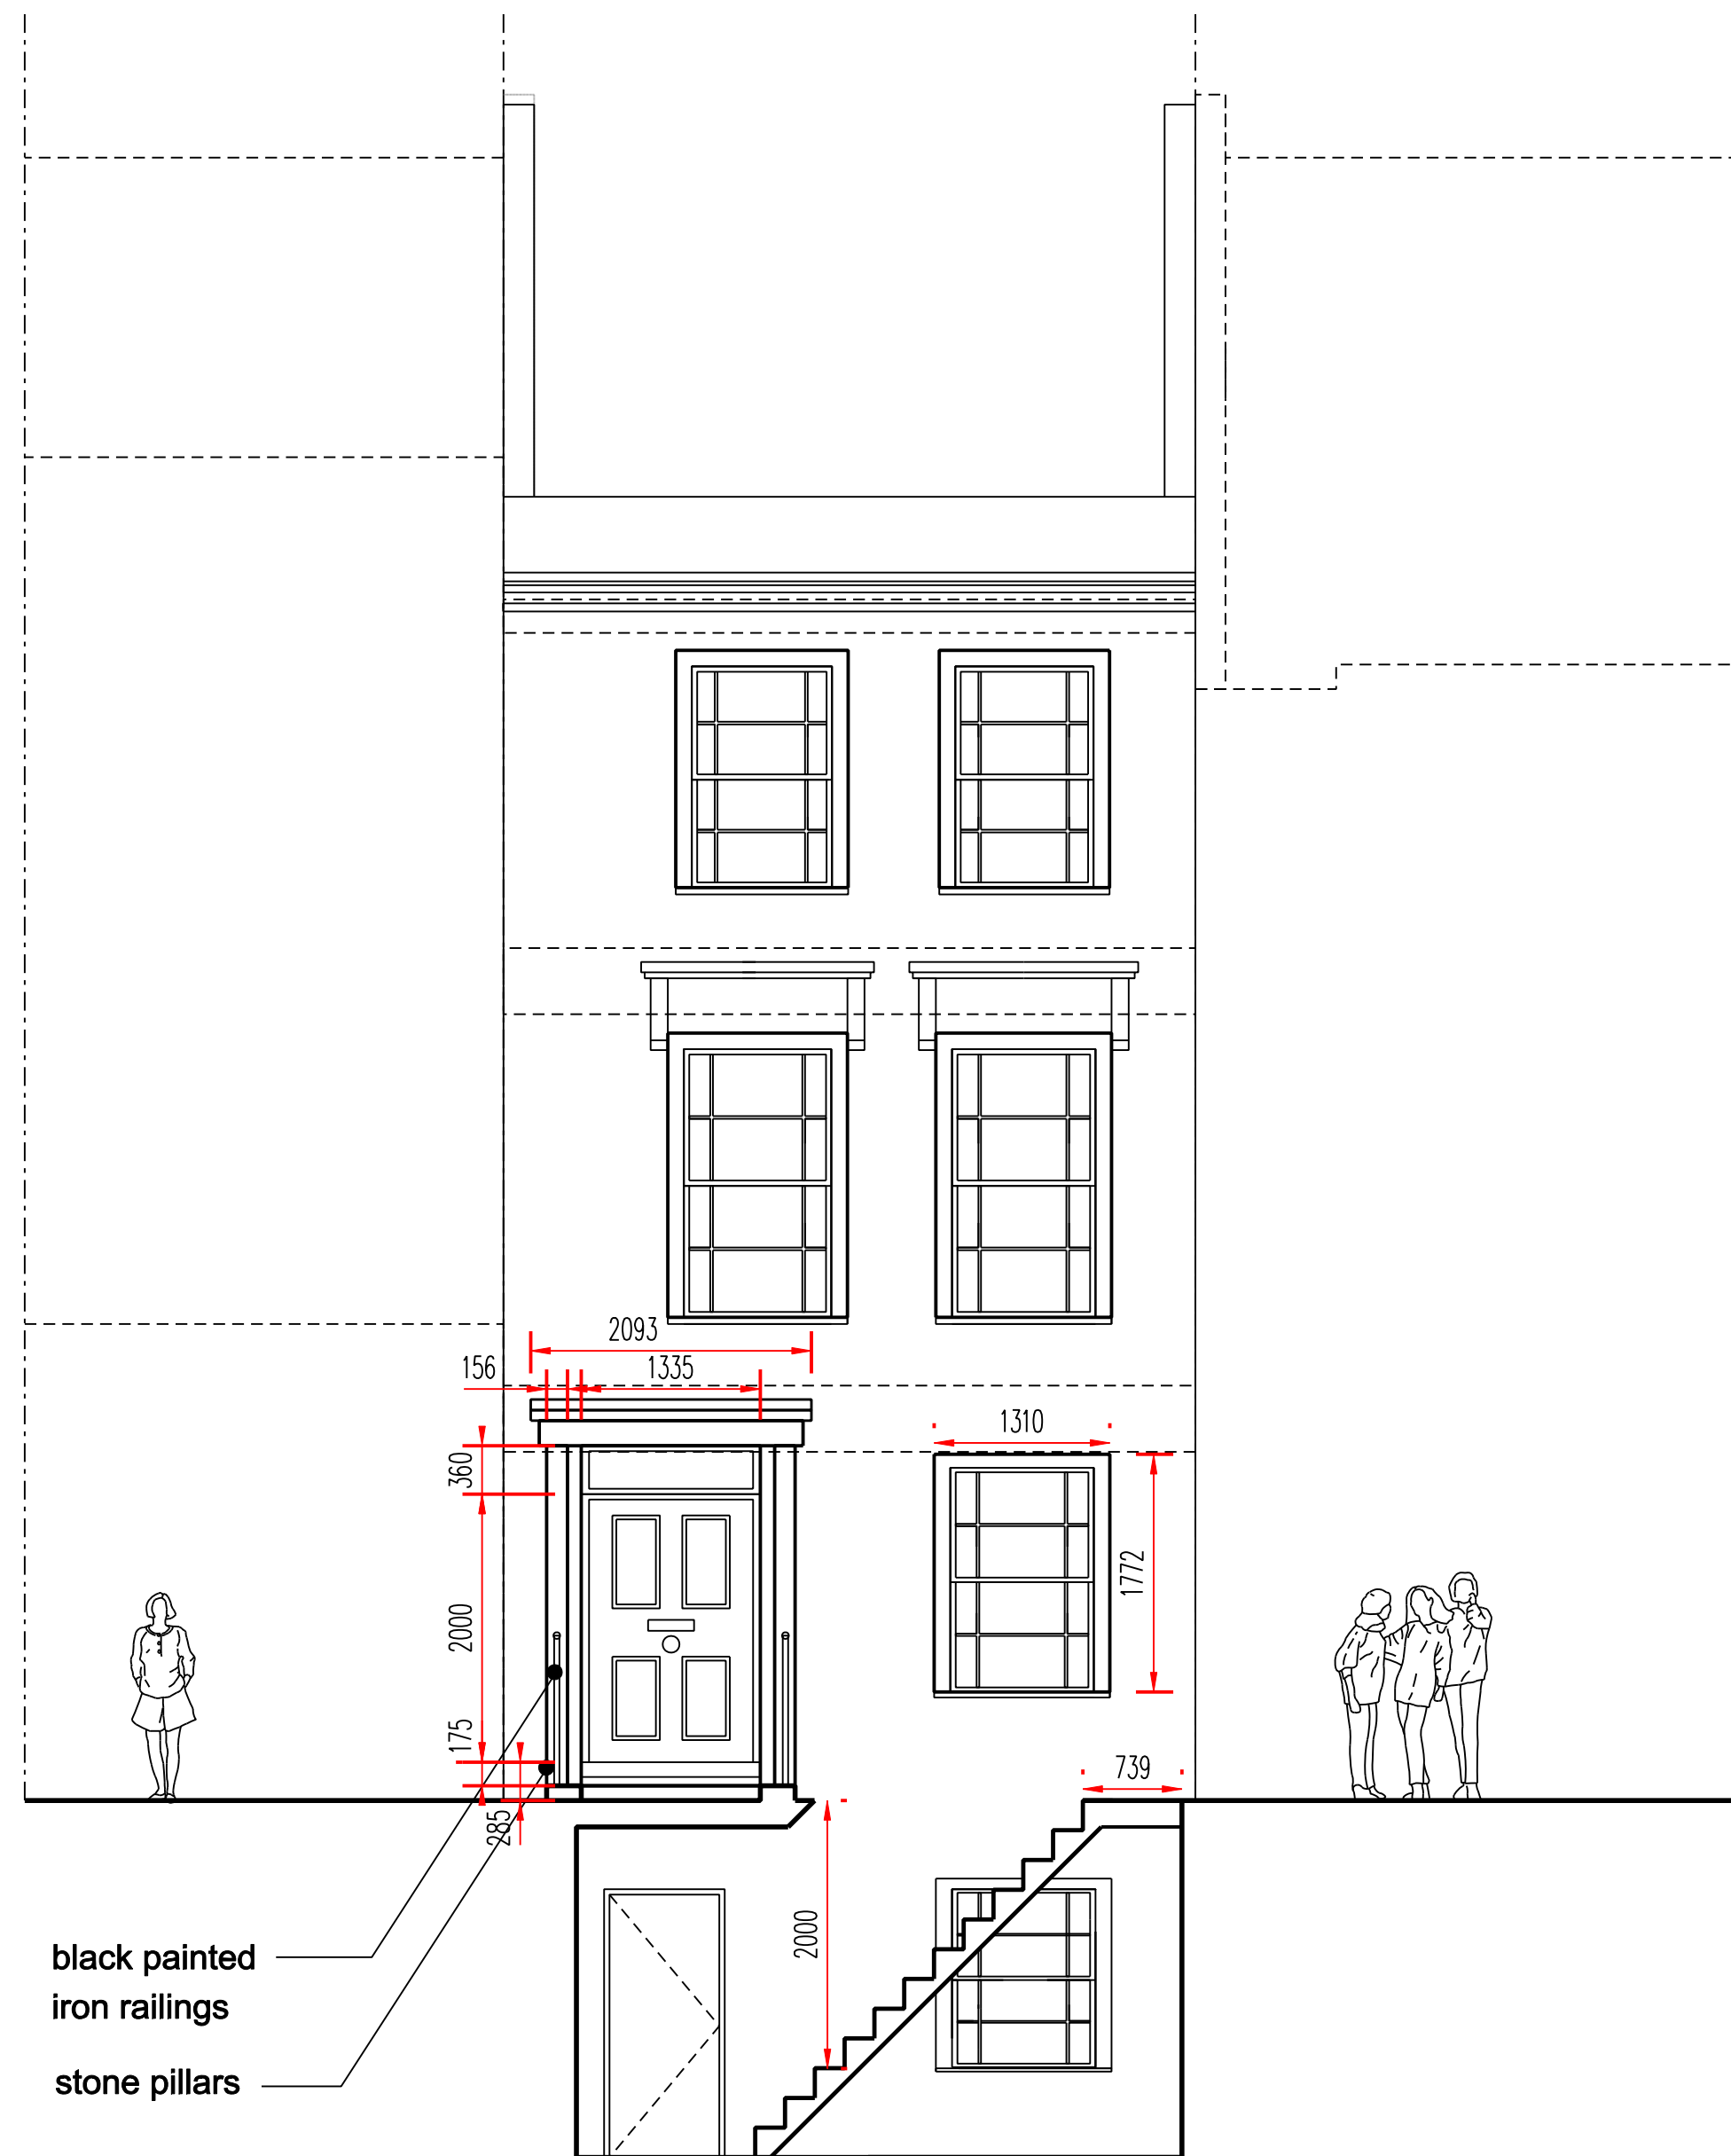

Proposed Elevation

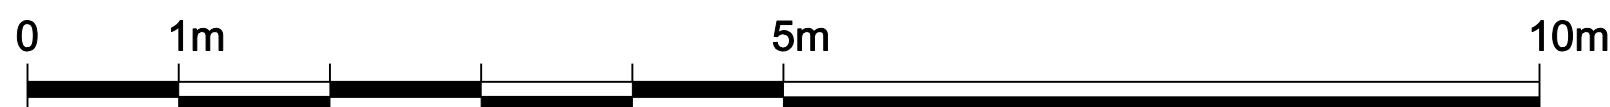

Written dimensions to be taken in preferences to scaled dimensions. The Contractor is responsible for checking all dimensions before work starts.

All work is to be carried out to the requirements, and to the satisfaction of the Local Authority. These drawings are for planning purposes only

Any discrepancies to be brought to the attention of 4D Planning Consultants immediately.

Location Plan

Rev	Date	Description	by	chk



www.GetMePlanning.com®

Client
Kyriacos Piccou

Project
69 Torriano Avenue, NW5

Title
Existing & Proposed Elevations

Date: June 2016	Rev: 3
Scale: 1:50 @ A1, 1:100 @ A3	
Drawing No. OPNH03	